



DATE: 6/20/2019  
TIME: 6:02:08 PM


USER: \\p001\Users\Projects\60557176 - B-5980\900\_CAD\_GIS\900\_CAD\900\_MCDOT\_T\Structures\04\_Drawings\400\_31\_316\_B5980\_SMU\_PC05.dgn

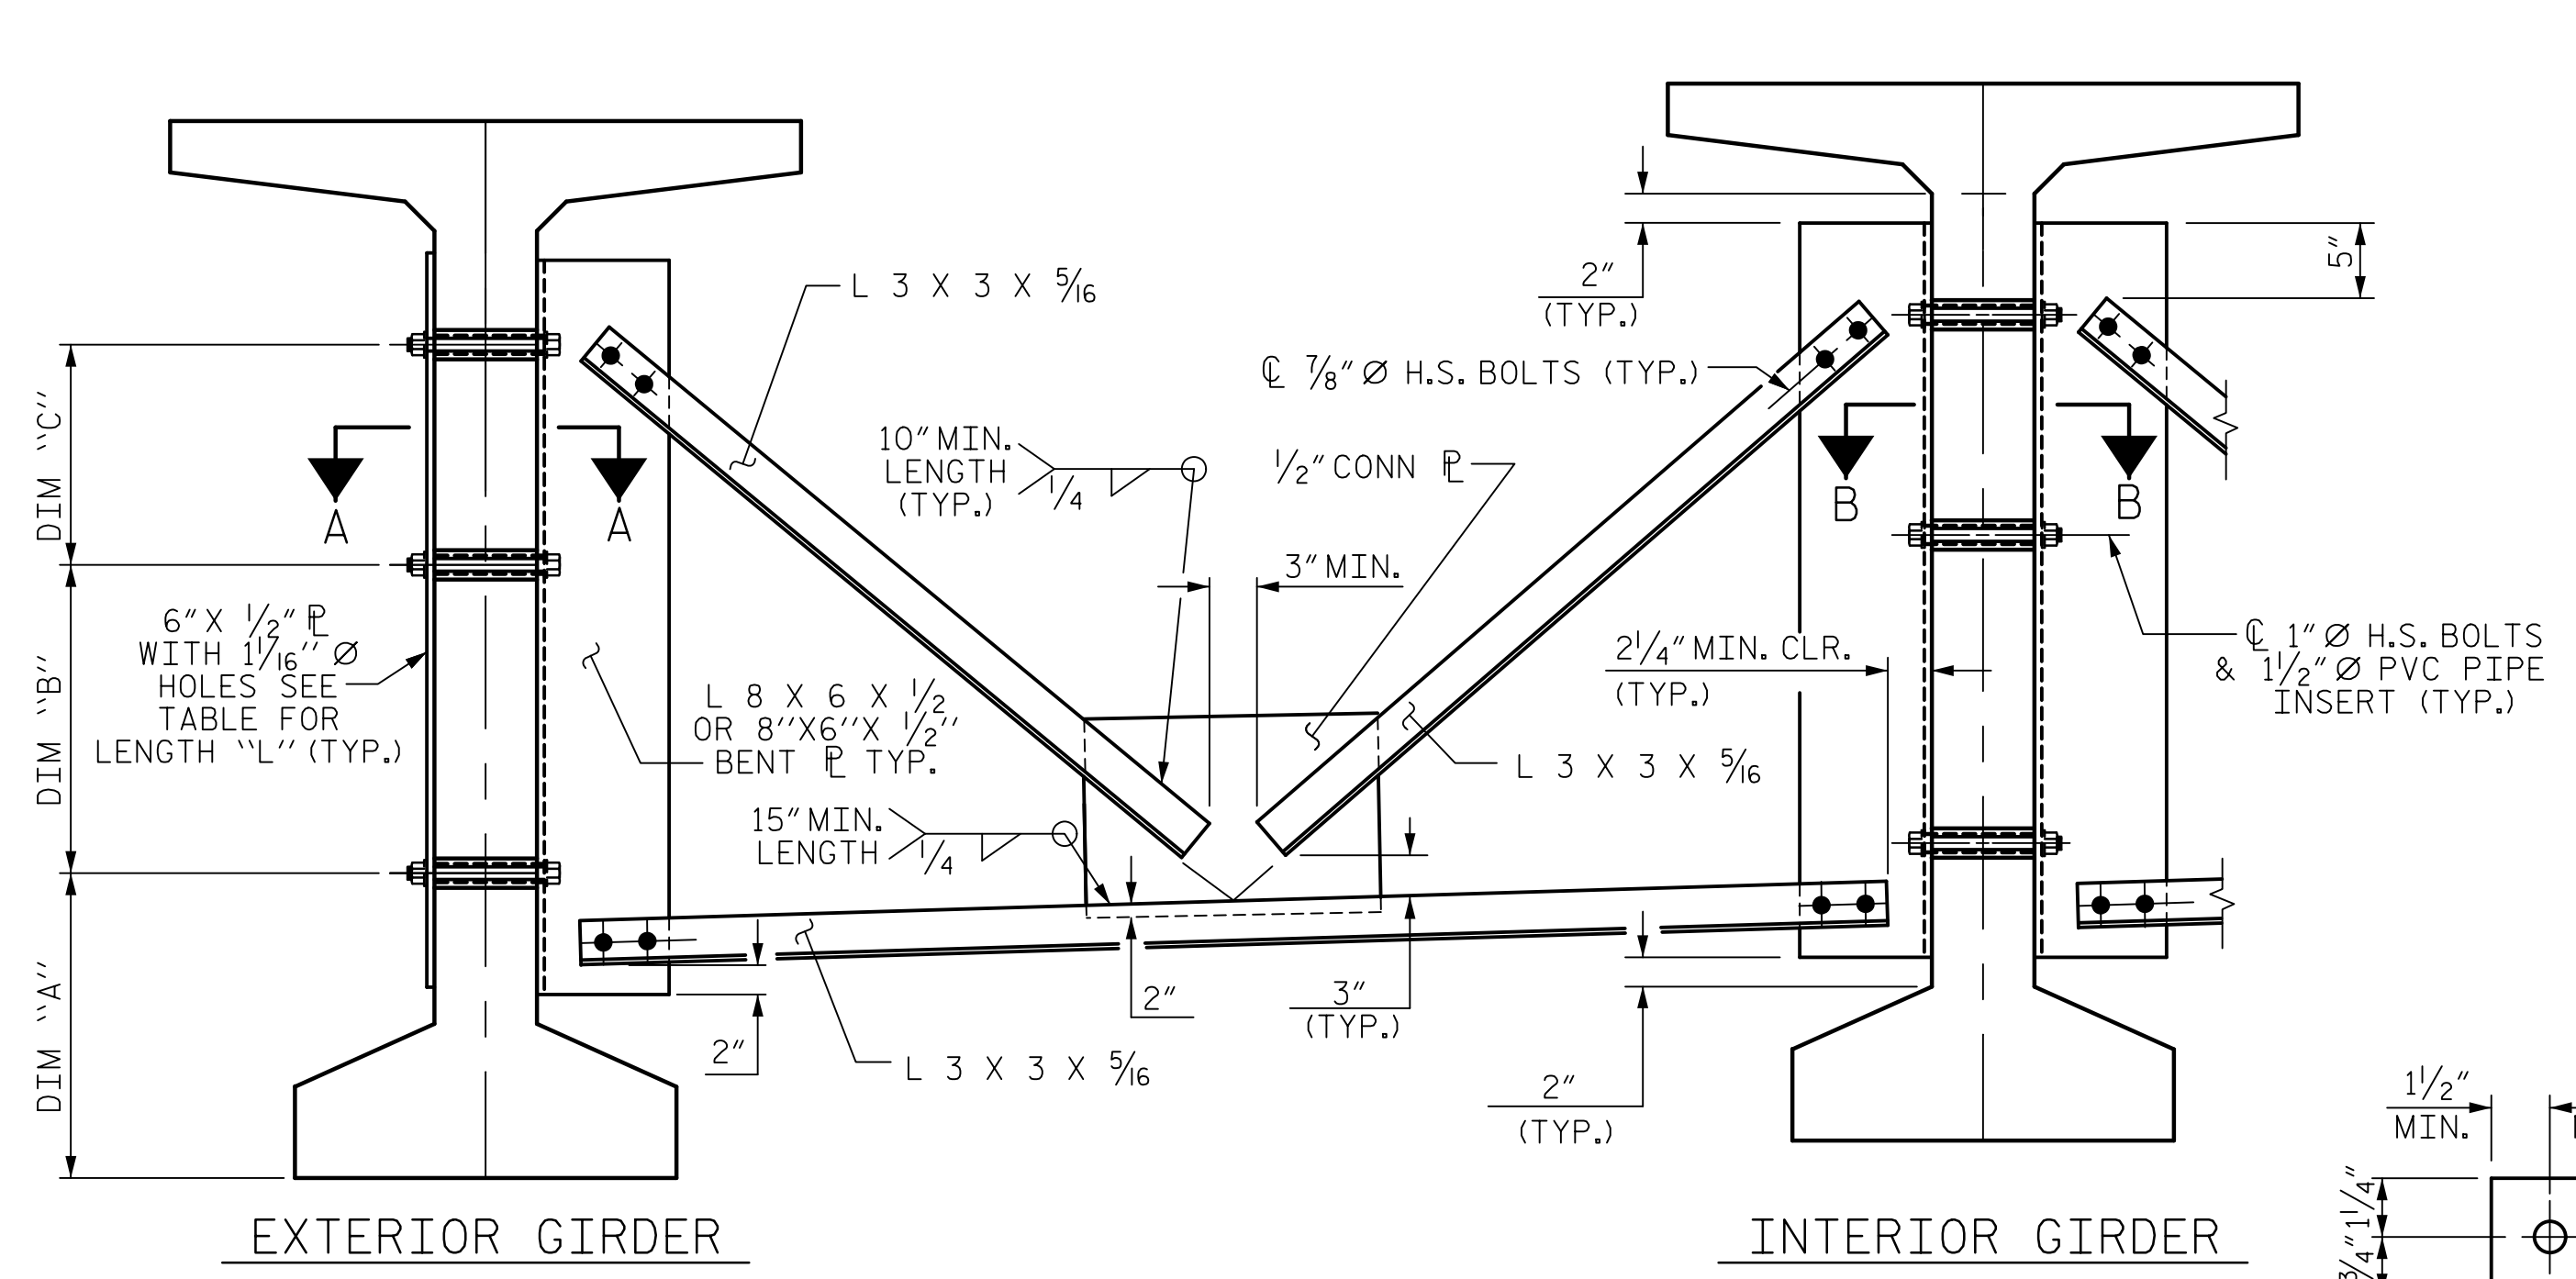


**PART SECTION AT INTERMEDIATE DIAPHRAGM**  
(63" BULB TEE OR 72" BULB TEE GIRDER SHOWN)

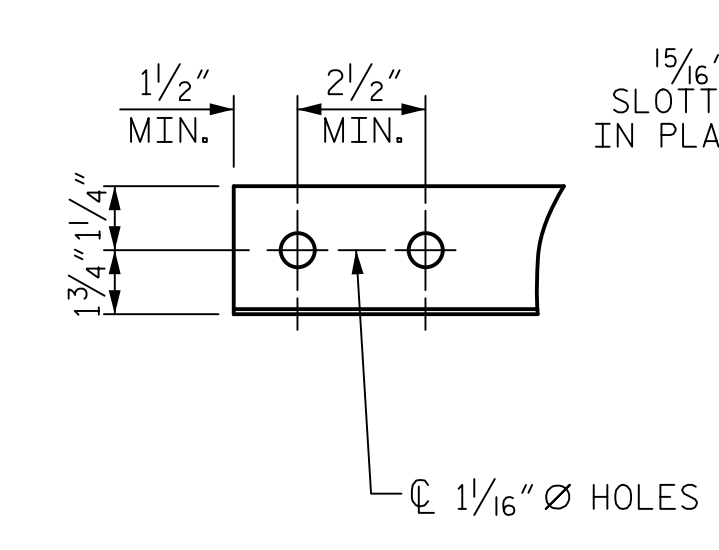

**ANGLE END**  
(L 3 X 3 X 5/16)

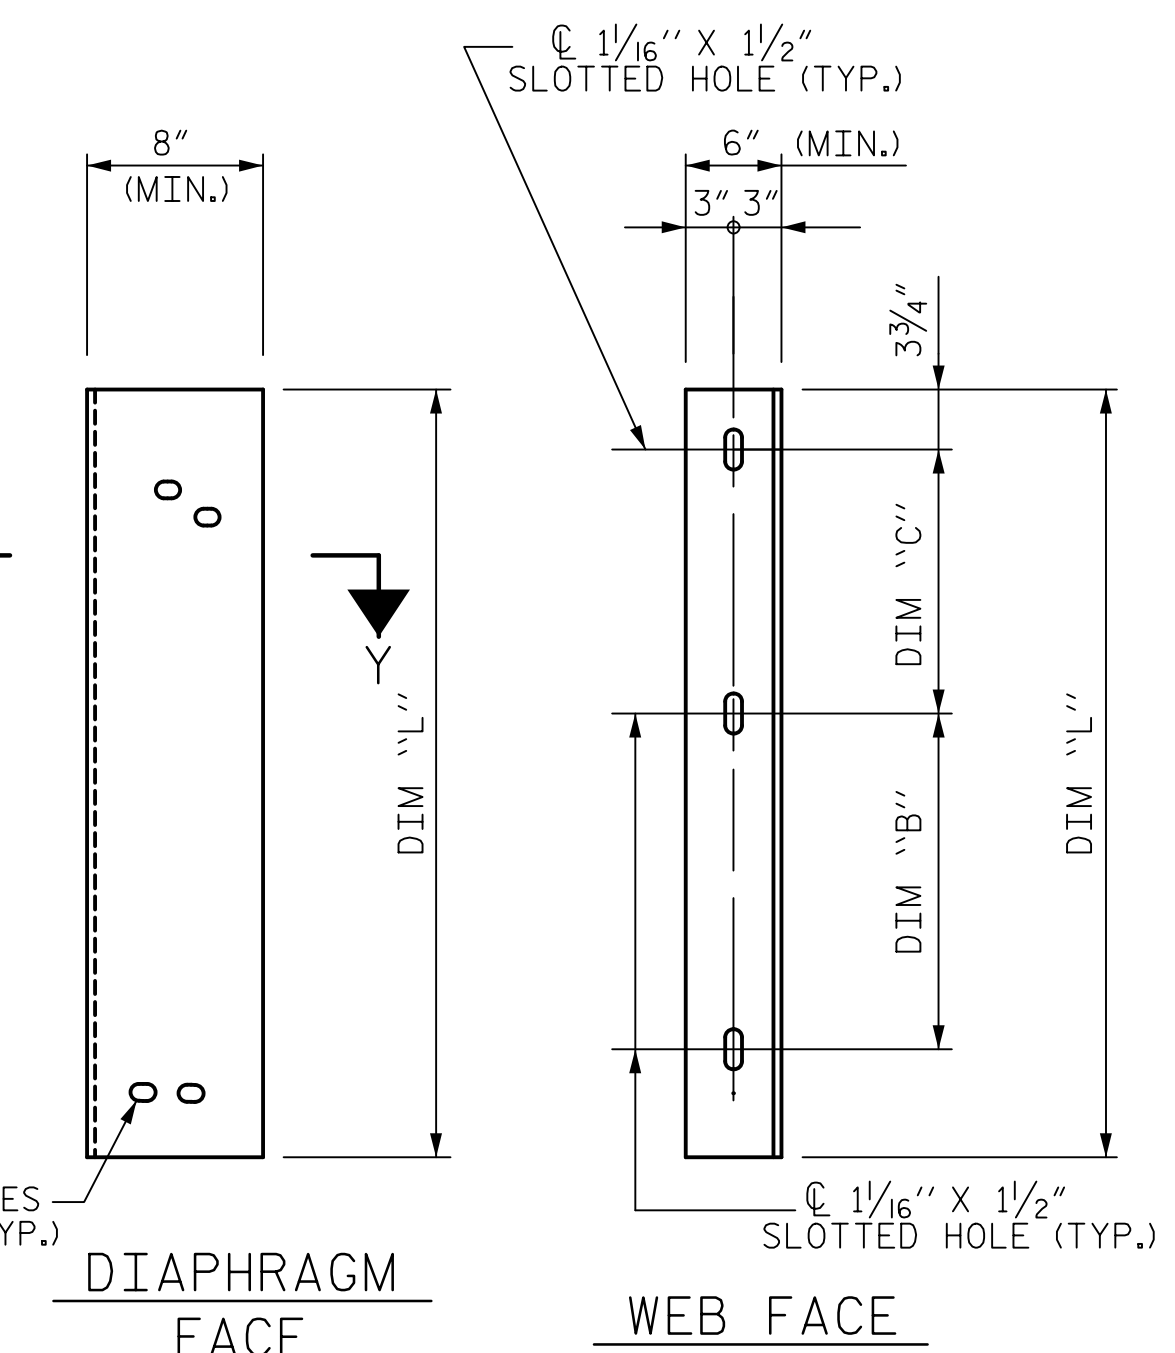


**CONNECTOR PLATE DETAIL**

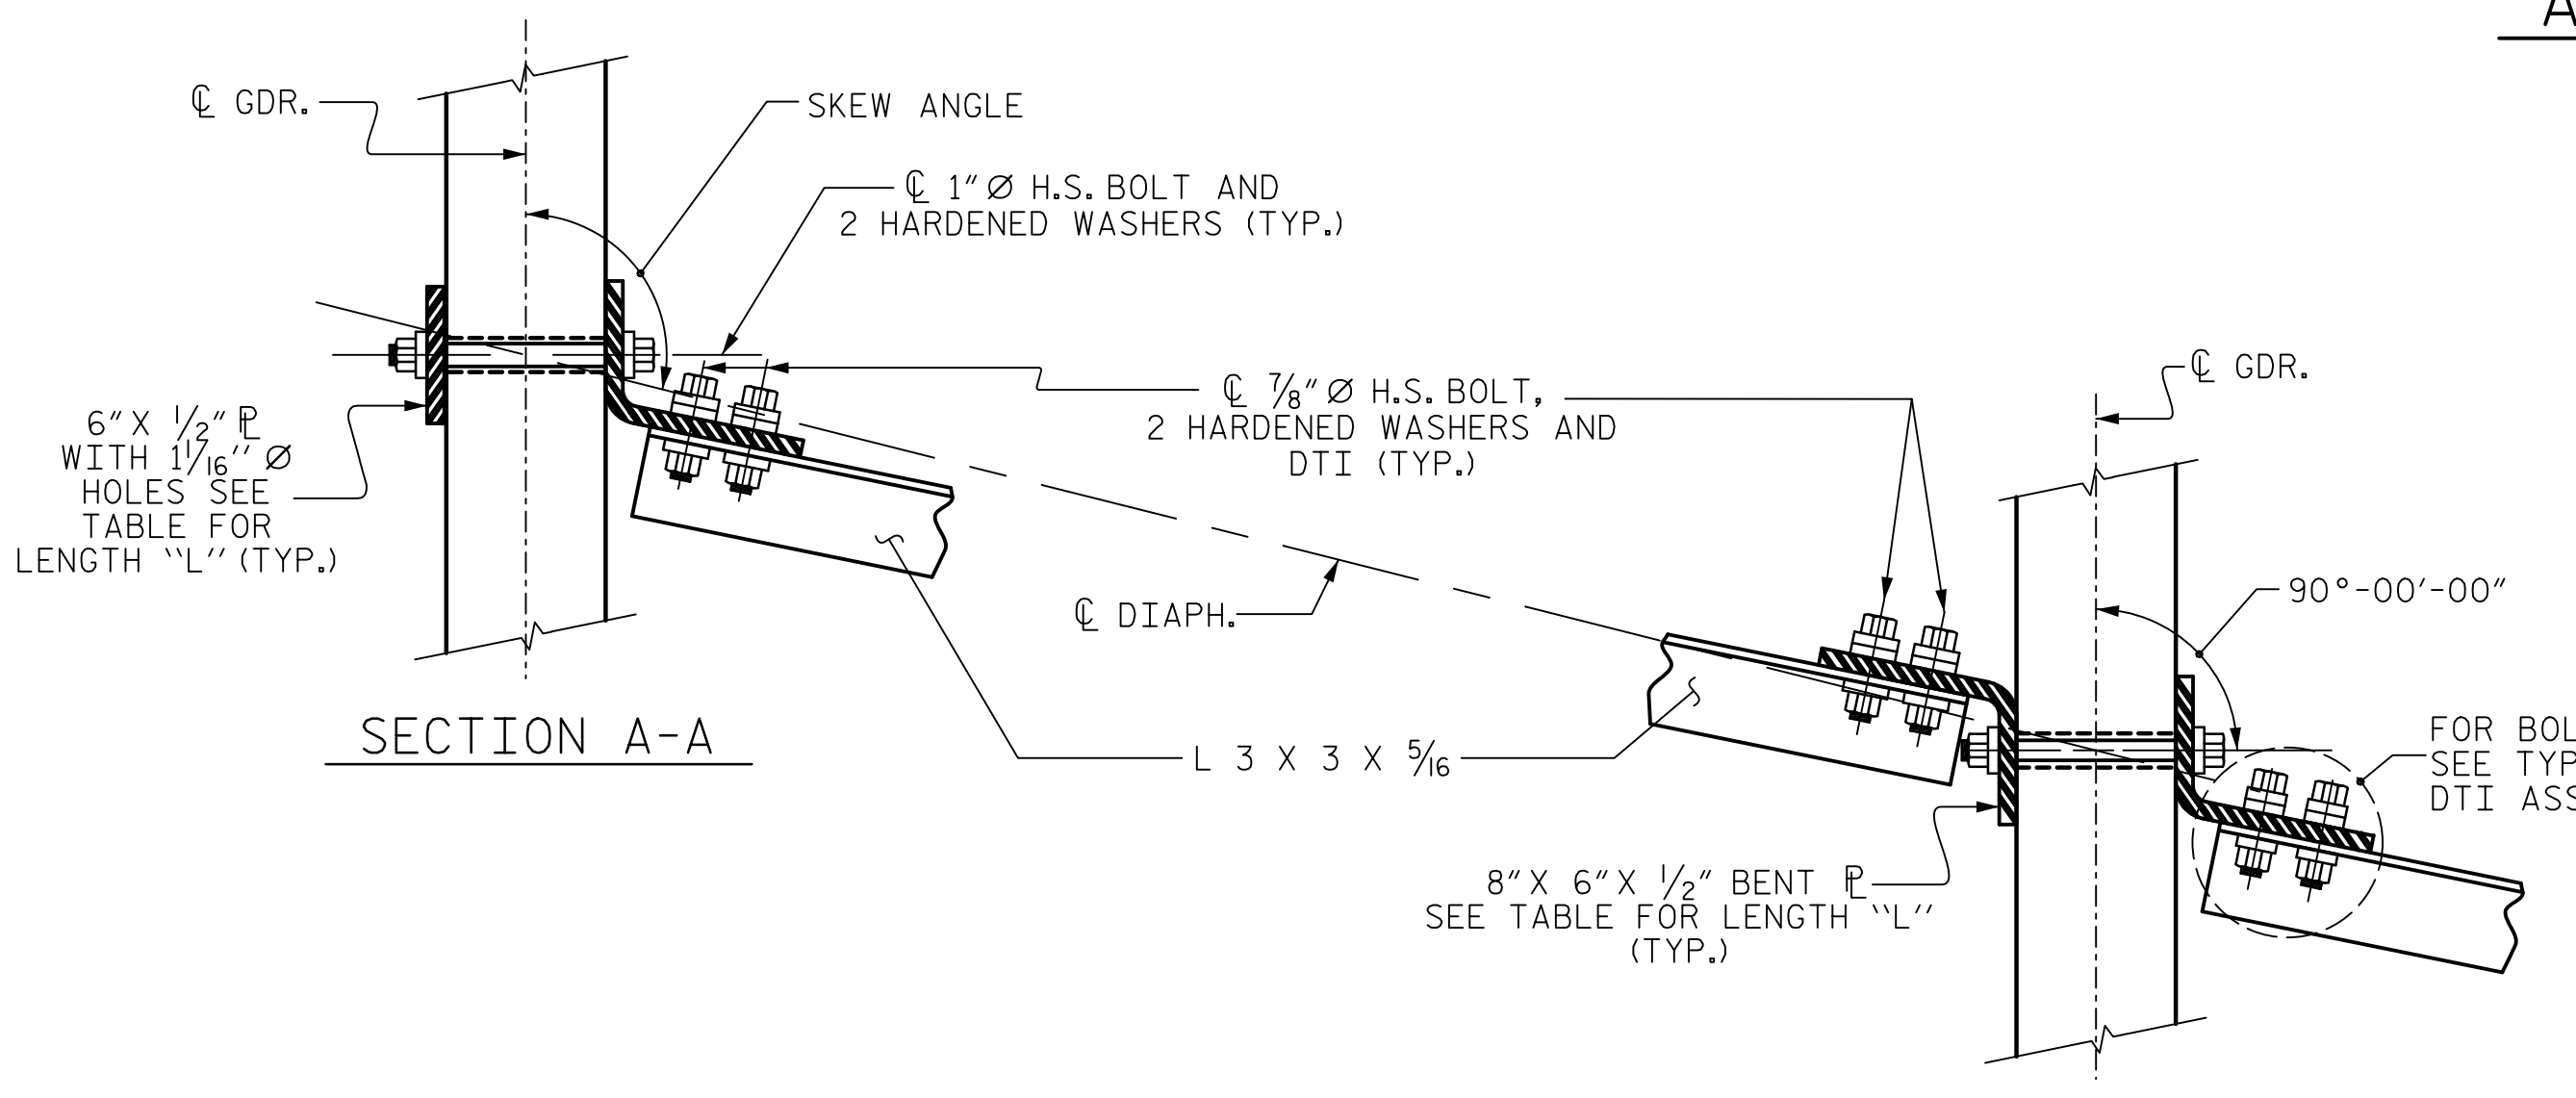


**CONNECTION DETAILS**

GIRDER TYPE	DIM "A"	DIM "B"	DIM "C"	DIM "D"	DIM "E"	DIM "F"	DIM "L"
SPAN A	1'-4 1/4"	1'-5"	1'-4 1/2"	36'-2"	43'-0"	36'-2"	3'-5"
SPAN B	1'-4 1/4"	1'-5"	1'-4 1/2"	37'-6"	38'-4"	37'-6"	3'-5"

**TABLE**

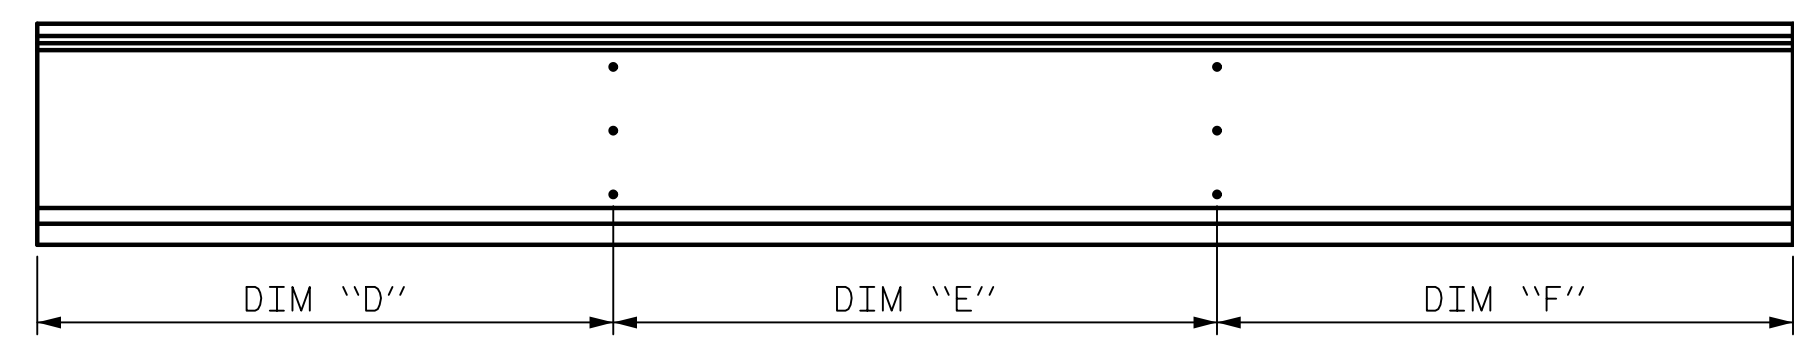

**GIRDER ELEVATION & BOLT HOLE PLACEMENT**

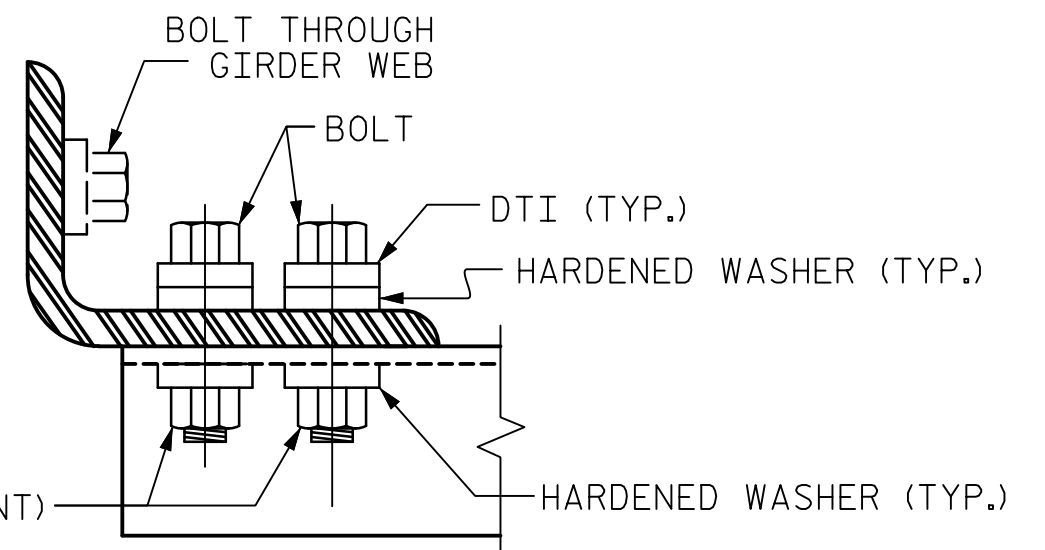

**BOLT WITH DTI ASSEMBLY DETAIL**

**STRUCTURAL STEEL NOTES**

ALL INTERMEDIATE DIAPHRAGM STEEL AND CONNECTOR PLATES SHALL BE AASHTO M270 GRADE 50 OR APPROVED EQUAL.

TENSION ON THE ASTM A325 BOLTS THROUGH THE ANGLE MEMBER SHALL BE CALIBRATED USING DIRECT TENSION INDICATOR WASHERS IN ACCORDANCE WITH THE STANDARD SPECIFICATIONS.

TENSION ON THE ASTM A449 BOLTS THROUGH THE GIRDER WEB SHALL BE SNUG TIGHTENED FOLLOWED BY AN ADDITIONAL 1/4 TURN.

THE PLATES, BENT PLATES, AND ANGLES SHALL BE GALVANIZED OR METALLIZED IN ACCORDANCE WITH THE STANDARD SPECIFICATIONS. FOR THERMAL SPRAYED COATINGS (METALLIZATION), SEE SPECIAL PROVISIONS.

FOR METALLIZATION, APPLY A THERMAL SPRAYED COATING WITH A SEAL COAT TO ALL STEEL DIAPHRAGM SURFACES IN ACCORDANCE WITH THE DEPARTMENTS THERMAL SPRAYED COATINGS (METALLIZATION) PROGRAM, THERMAL SPRAYED COATINGS SPECIAL PROVISION AND SECTION 442 OF THE STANDARD SPECIFICATIONS.

GALVANIZE THE HIGH STRENGTH BOLTS, NUTS, WASHERS AND DIRECT TENSION INDICATORS IN ACCORDANCE WITH THE STANDARD SPECIFICATIONS.

USE AN ASTM F436 HARDENED WASHER WITH STANDARD AND SLOTTED HOLES UNDER EACH BOLT HEAD AND NUT.

FOR BOLTS THROUGH THE GIRDER WEB, PROVIDE SUFFICIENT LENGTH OF THREADS ON ALL BOLTS TO ACCOMMODATE WASHERS AND THE THICKNESS OF CONNECTING MEMBER PLUS AT LEAST 1/4" PROJECTION BEYOND THE NUT.

INTERMEDIATE DIAPHRAGM ASSEMBLY SHALL COMPLY WITH SECTION 1072 OF THE STANDARD SPECIFICATIONS.

SUBMIT TWO SETS OF WORKING DRAWINGS FOR THE INTERMEDIATE DIAPHRAGM ASSEMBLY FOR REVIEW, COMMENTS AND ACCEPTANCE. AFTER REVIEW, COMMENTS, AND ACCEPTANCE, SUBMIT SEVEN SETS FOR DISTRIBUTION.

IN THE EXTERIOR BAYS, PLACE TEMPORARY STRUTS BETWEEN PRESTRESSED GIRDERS ADJACENT TO THE STEEL DIAPHRAGMS. STRUTS SHALL REMAIN IN PLACE 3 DAYS AFTER CONCRETE IS PLACED.

THE COST OF THE STEEL DIAPHRAGMS AND ASSEMBLIES SHALL BE INCLUDED IN THE UNIT PRICE BID FOR PRESTRESSED CONCRETE GIRDERS.

PROJECT NO. B-5980  
NASH COUNTY  
 STATION: 42+56.82 -Y1-

SHEET 5 OF 5

**AECOM**  
AECOM TECHNICAL SERVICES OF NC, INC.  
 701 CORPORATE CENTER DRIVE, SUITE 475  
 RALEIGH, NC 27607  
 (919) 854-4200 www.aecom.com  
 AECOM License No. F-0342

6/21/2019  
 NORTH CAROLINA PROFESSIONAL SEAL 030474  
 JOHN C. MORRISON  
 ENGINEER

STATE OF NORTH CAROLINA  
**DEPARTMENT OF TRANSPORTATION**  
 RALEIGH

**SUPERSTRUCTURE**  
**INTERMEDIATE**  
**STEEL DIAPHRAGMS**  
**FOR 63" MODIFIED**  
**BULB TEE PRESTRESSED**  
**CONCRETE GIRDERS**

REVISIONS					
NO.	BY:	DATE:	NO.	BY:	DATE:
1			3		
2			4		

SHEET NO. S-16  
 TOTAL SHEETS 37

ASSEMBLED BY : K.J. MUENCH DATE : 04/2019  
 CHECKED BY : D. RITACCO DATE : 04/2019  
 DRAWN BY : RWW 11/09 REV. 10/11 MAA/GM  
 CHECKED BY : GM 11/09 REV. 12/17 MAA/THC

DOCUMENT NOT CONSIDERED FINAL UNLESS ALL SIGNATURES COMPLETED