


09\_08/19

See Sig. 1B For Index of Sheets

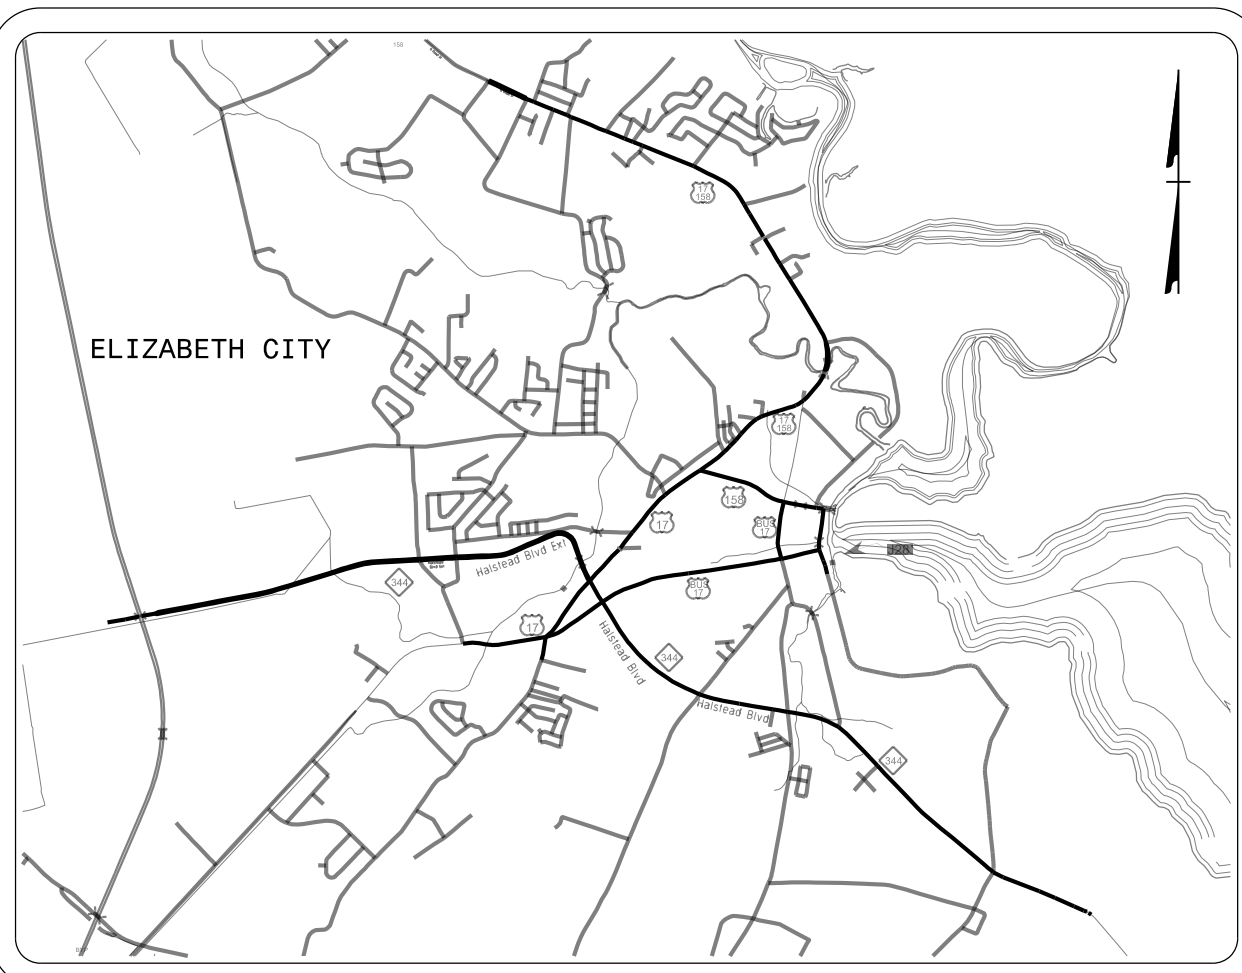


VICINITY MAP

# NORTH CAROLINA DEPARTMENT OF TRANSPORTATION

## PLANS FOR PROPOSED IMPROVEMENTS **ELIZABETH CITY** COMPUTERIZED TRAFFIC SIGNAL SYSTEM

REPLACEMENT OF VARIOUS STANDALONE CLOSED-LOOP TRAFFIC SIGNAL SYSTEMS WITH A NEW COMPUTERIZED TRAFFIC SIGNAL SYSTEM.  
RELATED WORK INCLUDES:  
UPGRADING LOCAL INTERSECTION CONTROLLERS, CABINETS, AND SYSTEM DETECTORS WITH LIMITED SIGNAL WIRING AND SIGNAL HEAD UPGRADES WHEN NECESSARY; UPGRADE AND EXPANSION OF CCTV MONITORING NETWORK; INSTALLING CENTRAL EQUIPMENT AND CENTRAL SOFTWARE; AND INSTALLATION OF AN ETHERNET COMMUNICATIONS NETWORK COMPRISED OF FIBER-OPTIC CABLE WITH ALL RELATED EQUIPMENT.

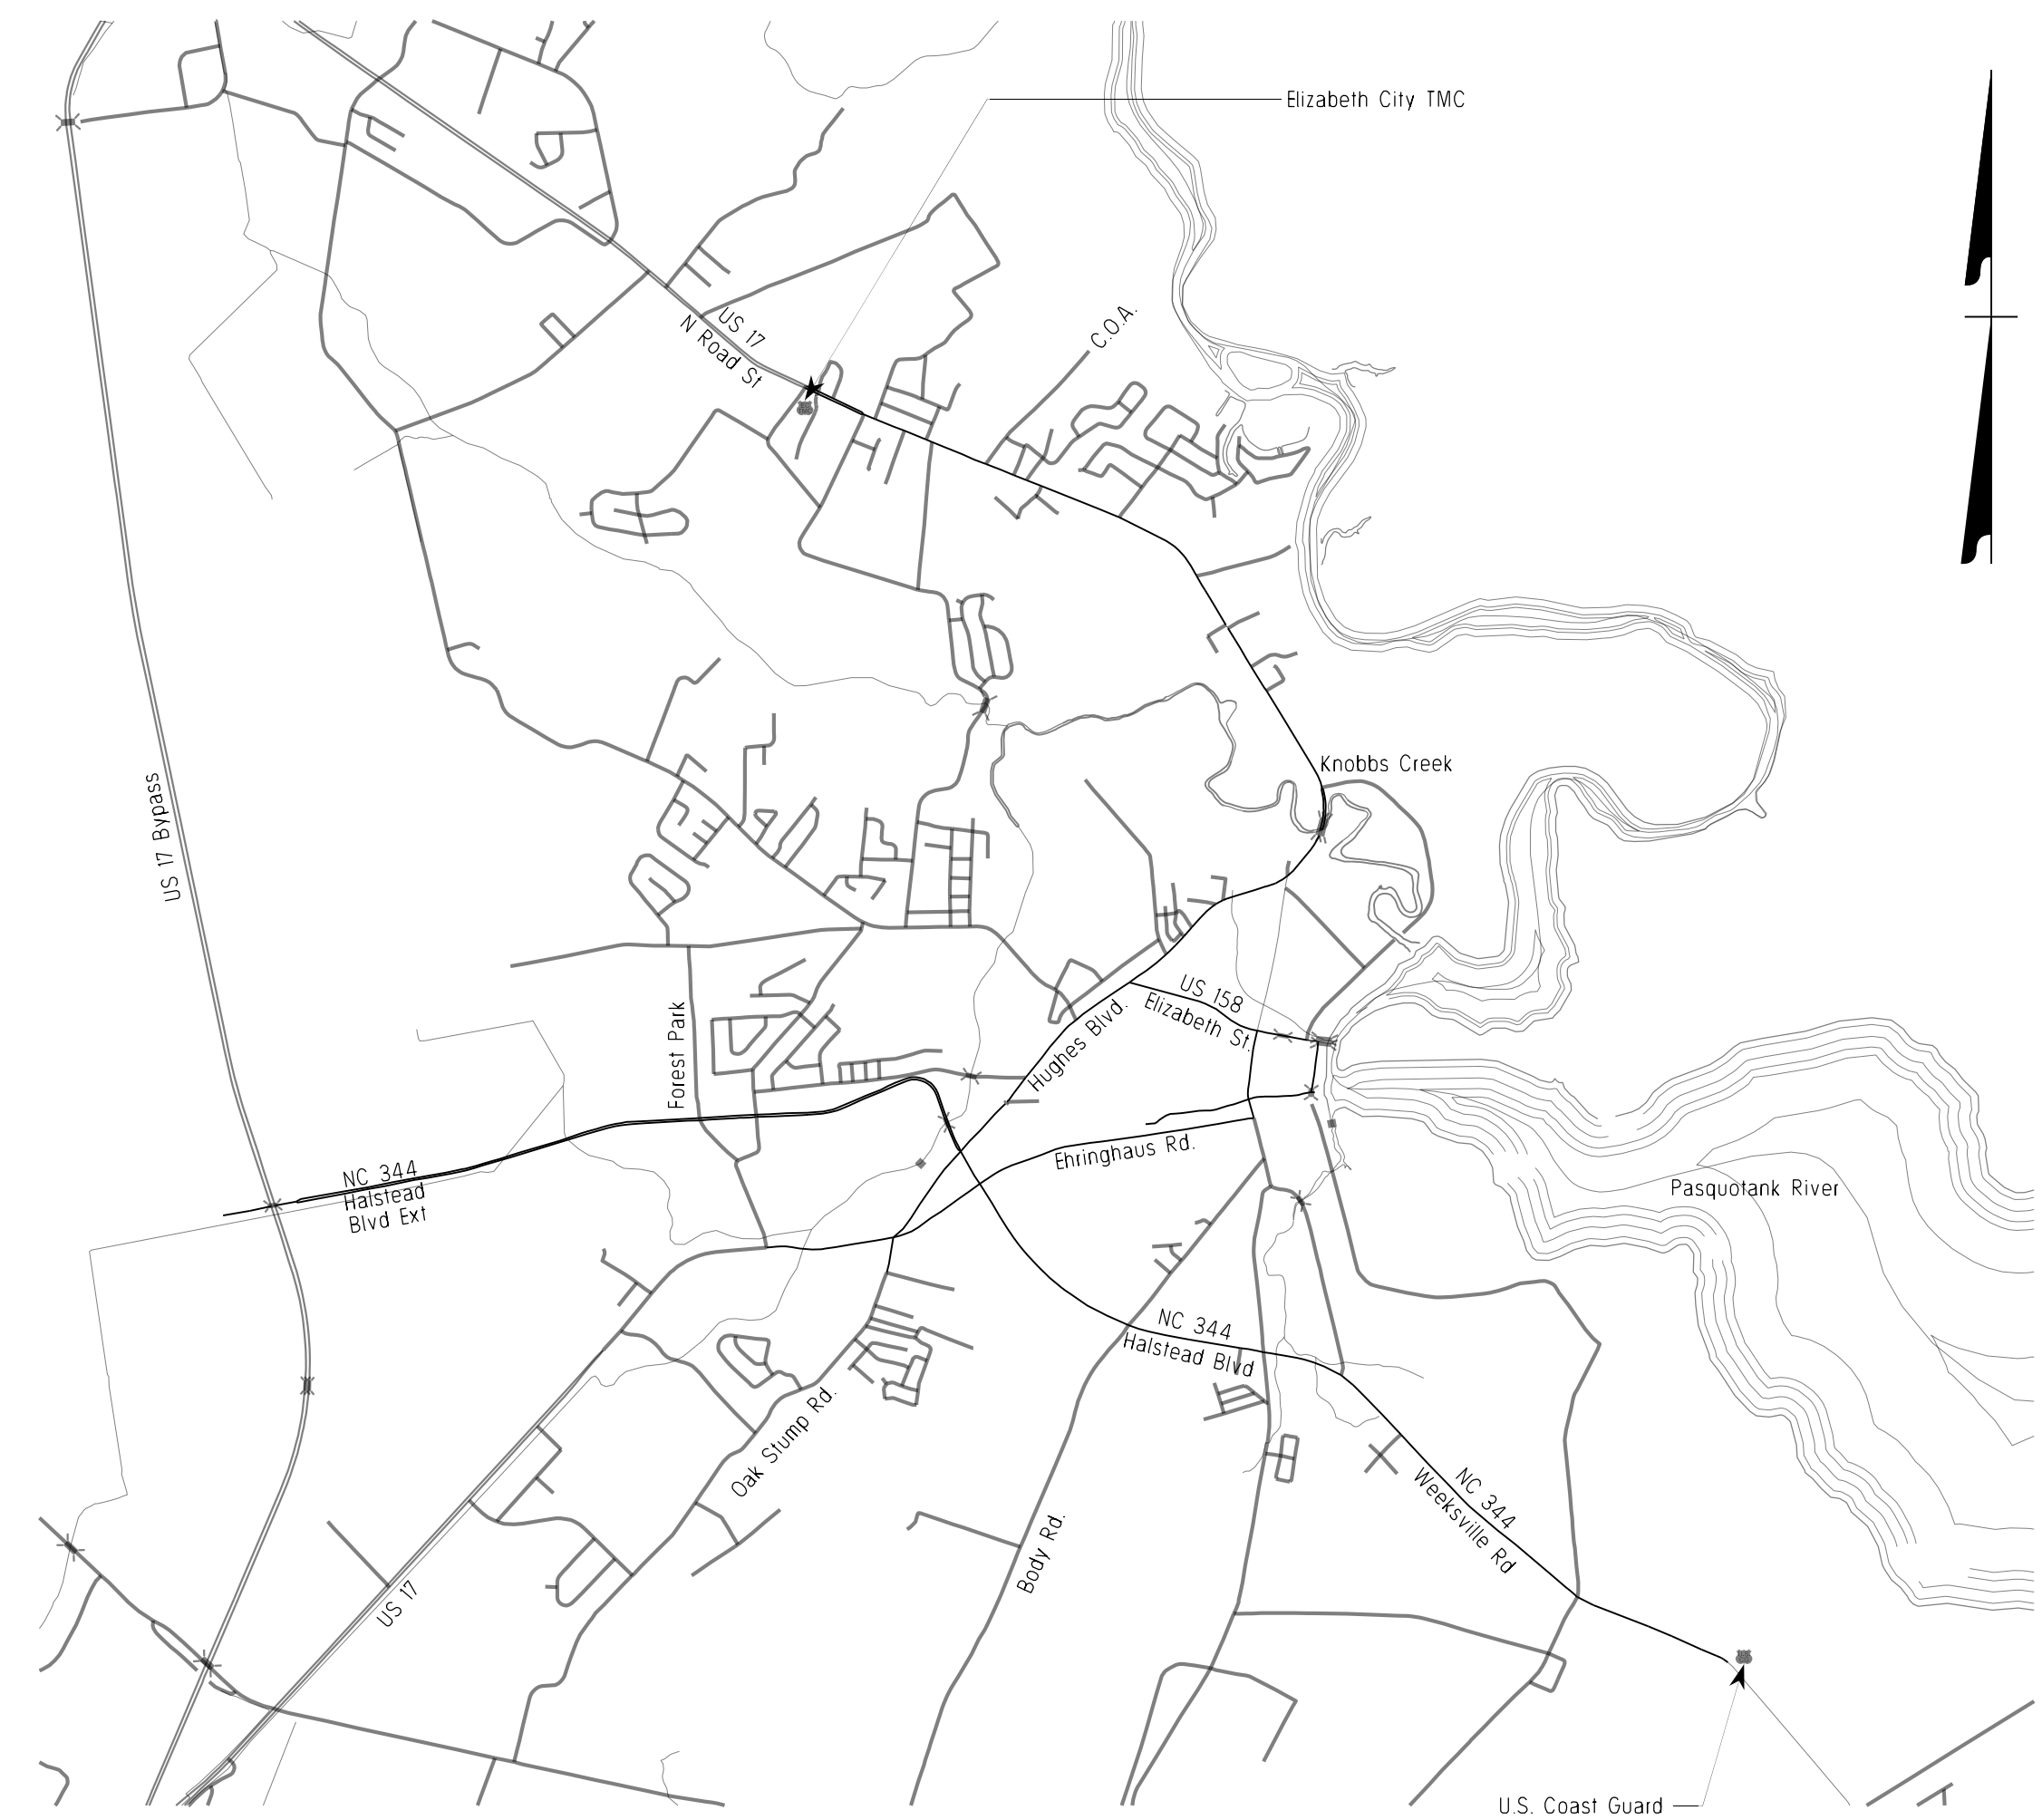

**TIP PROJECT: U-5942**

**CONTRACT: C204648**


### Volume III of III Traffic Signal Designs

STATE	STATE PROJECT REFERENCE NO.	SHEET NO.	TOTAL SHEETS
N.C.	U-5942	SIG. 1A	
STATE PROJ. NO.	F.A. PROJ. NO.	DESCRIPTION	
45861.1.1		PE	
45861.3.1	STBG-0111(25)	CONST	

05-MAY-2021 09:32 R:\U5942\Signals\Design\Signals\U-5942A\_Signals\_Title\_Sheet.dgn CSilver AT CAR-CSILVER

2018 STANDARD SPECIFICATION  
LETTING DATE: JUNE 15, 2021  
PROJECT LENGTH = 20 MILES

Prepared for the Offices of:

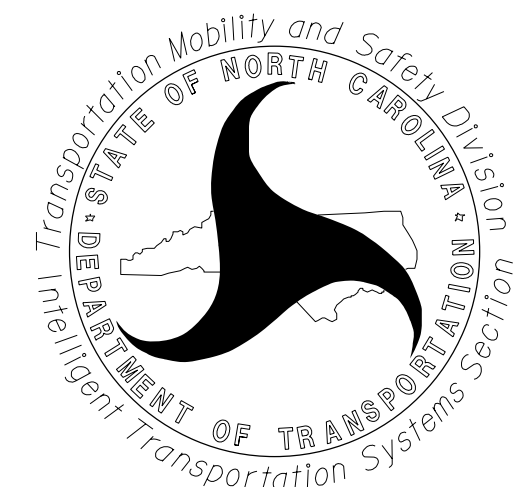

750 N. Greenfield Pkwy., Garner, NC 27529

NCDOT CONTACTS:  
TRANSPORTATION MOBILITY & SAFETY DIVISION  
INTELLIGENT TRANSPORTATION SYSTEMS SECTION  
JASON GALLOWAY, PE - STATE SIGNALS ENGINEER  
NEIL AVERY - SIGNAL COMMUNICATION PROJECT ENGINEER

Plans Prepared By:  
**DRMP**  
DRMP, Inc.  
8000 Regency Parkway, Suite 175  
Cary, NC 27518  
NC License No. C-2213 (919) 650-1038

LM MOON, P.E. - SENIOR PROJECT ENGINEER  
AJ DAVIS, P.E. - PROJECT DESIGN ENGINEER  
RD LAWTON, EIT - PROJECT ENGINEER  
DJ WHITE - PROJECT ENGINEER



DocuSigned by:  
Lisa M. Moon  
5/6/2021

DOCUMENT NOT CONSIDERED FINAL  
UNLESS ALL SIGNATURES COMPLETED