



6/23/16

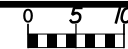

PROJ. REFERENCE NO.  
1-5883

SHEET NO.  
X-662

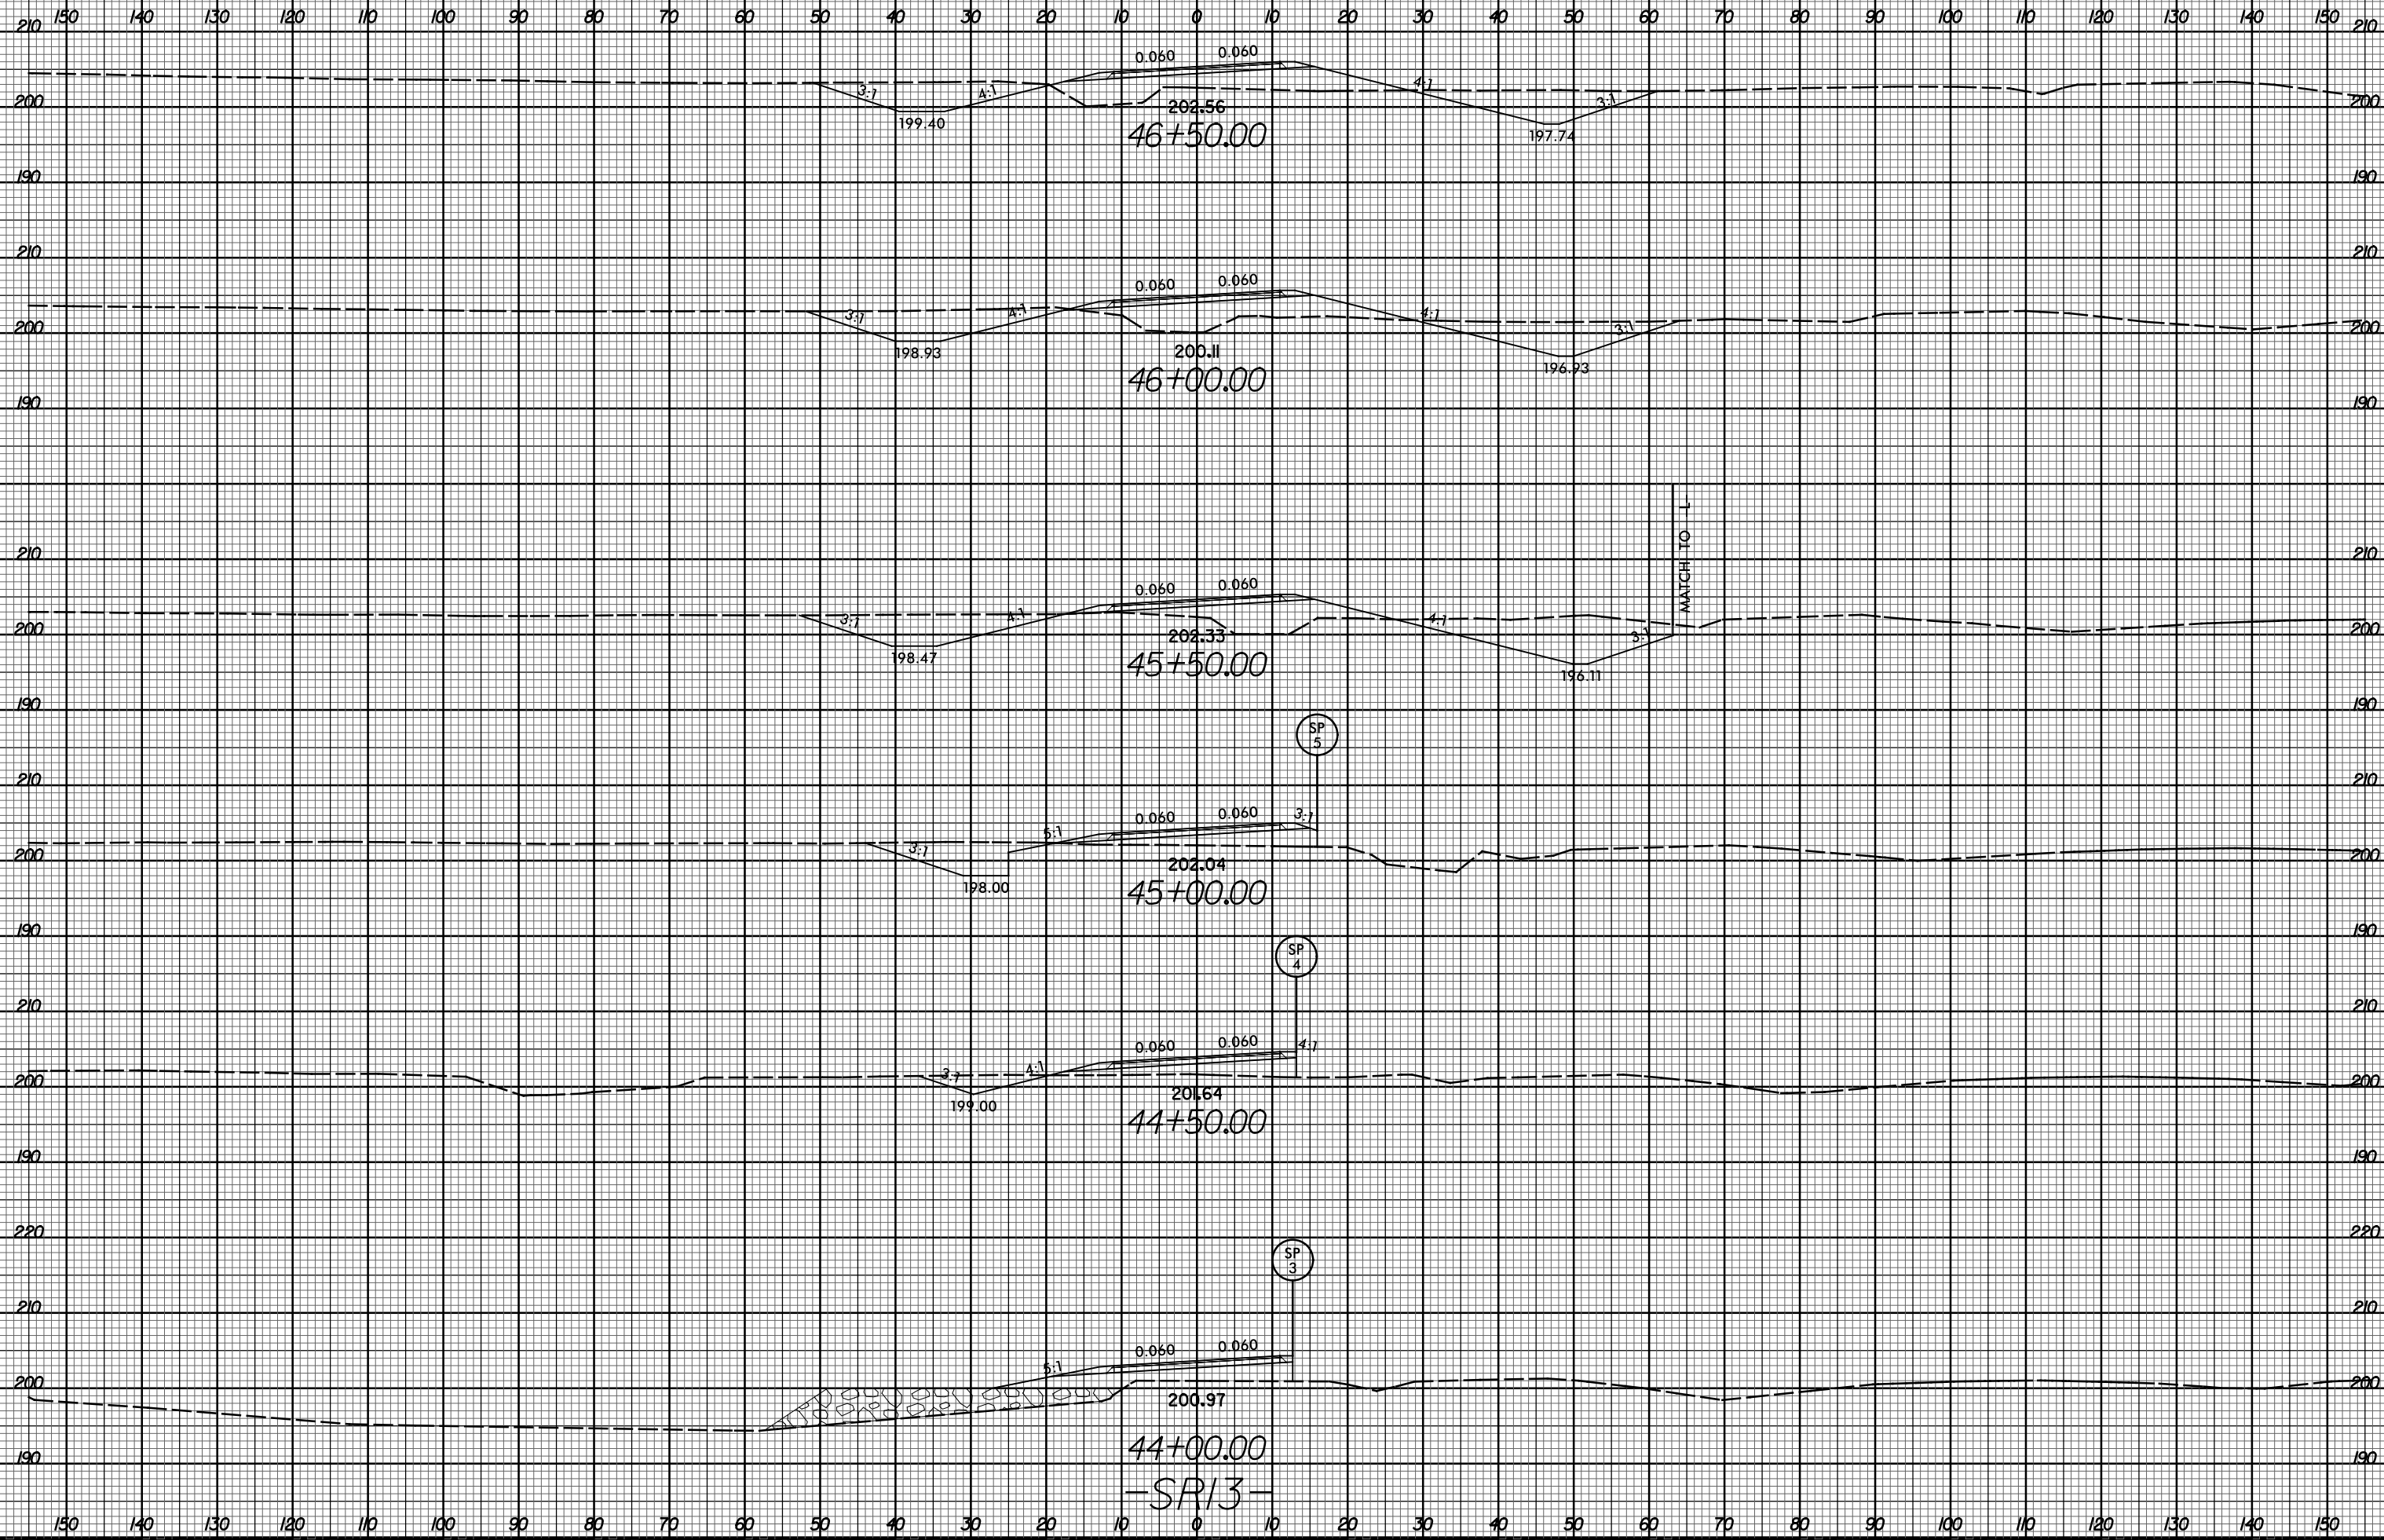

21-JUN-2021 11:28  
P:\PROJECTS\15883\15883B.L.RDY\_XPL\_S13.dgn

SR13