




6/2/2019

PAVEMENT SCHEDULE (FINAL PAVEMENT DESIGN)	
C1	PROP. APPROX. 2" ASPHALT CONCRETE SURFACE COURSE, TYPE S9.5B, AT AN AVERAGE RATE OF 110 LBS. PER SQ. YD. IN EACH OF TWO LAYERS.
C2	PROP. APPROX. 1½" ASPHALT CONCRETE SURFACE COURSE, TYPE S9.5C, AT AN AVERAGE RATE OF 168 LBS. PER SQ. YD.
C3	PROP. APPROX. 3" ASPHALT CONCRETE SURFACE COURSE, TYPE S9.5C, AT AN AVERAGE RATE OF 168 LBS. PER SQ. YD. IN EACH OF TWO LAYERS.
C4	PROP. VAR. DEPTH ASPHALT CONCRETE SURFACE COURSE, TYPE S9.5C, AT AN AVERAGE RATE OF 112 LBS. PER SQ. YD. PER 1" DEPTH TO BE PLACED IN LAYERS NOT LESS THAN 1½" IN DEPTH OR GREATER THAN 2" IN DEPTH.
D1	PROP. APPROX. 2.5" ASPHALT CONCRETE INTERMEDIATE COURSE, TYPE I19.0C, AT AN AVERAGE RATE OF 285 LBS. PER SQ. YD.
D2	PROP. VAR. DEPTH ASPHALT CONCRETE INTERMEDIATE COURSE, TYPE I19.0C, AT AN AVERAGE RATE OF 114 LBS. PER SQ. YD. PER 1" DEPTH TO BE PLACED IN LAYERS NOT LESS THAN 2½" IN DEPTH OR GREATER THAN 4" IN DEPTH.
E1	PROP. APPROX. 4" ASPHALT CONCRETE BASE COURSE, TYPE B25.0C, AT AN AVERAGE RATE OF 456 LBS. PER SQ. YD.
J1	2½" AGGREGATE BASE COURSE.
J2	8" AGGREGATE BASE COURSE.
J3	VARIABLE DEPTH AGGREGATE BASE COURSE.
P	PRIME COAT.
R1	SHOULDER BERM GUTTER.
T	EARTH MATERIAL.
U	EXISTING PAVEMENT.
V1	INCIDENTAL MILLING (SEE INCIDENTAL MILLING DETAIL THIS SHEET).
V2	MILLING, 0" - 3" (SEE MILLING DETAIL THIS SHEET).
W	VARIABLE DEPTH ASPHALT PAVEMENT (SEE WEDGING DETAIL THIS SHEET).
Y	PERMEABLE PAVER GRID SYSTEM.

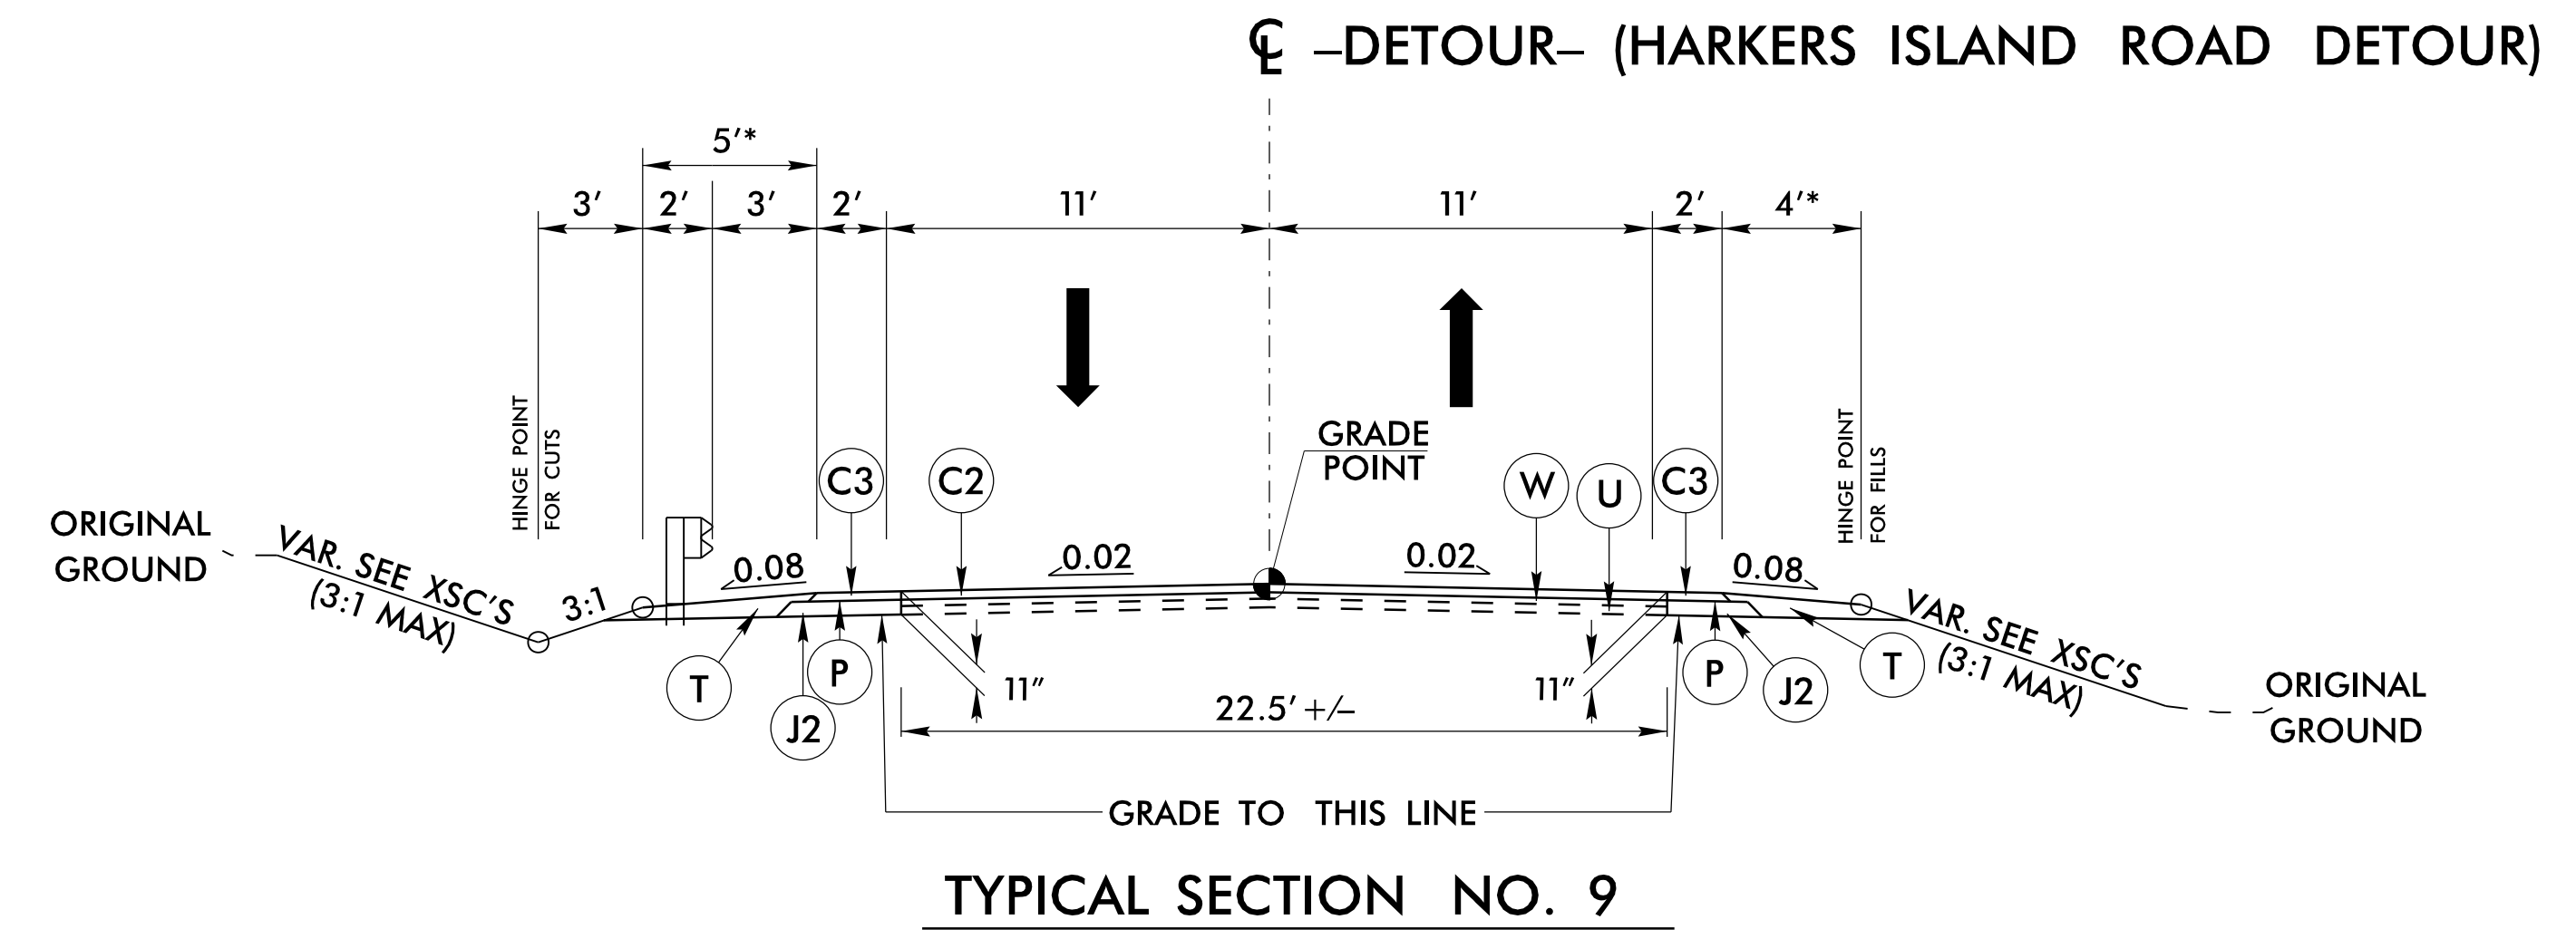


**USE TYPICAL SECTION NO. 9**  
**-DETOUR- STA. 10+03.00 TO -DETOUR- STA. 16+68.48**  
**\* 4' TURF SHOULDER WIDTH WITHOUT GUARDRAIL**


PROJECT REFERENCE NO. <b>B-4863</b>	SHEET NO. <b>2A-3</b>
ROADWAY DESIGN ENGINEER <b>WILLIAM D. FRANK</b> PROFESSIONAL SEAL 030952 4/7/2021	PAVEMENT DESIGN ENGINEER <b>WILLIAM C. KING</b> PROFESSIONAL SEAL 030783 4/8/2021
<b>DOCUMENT NOT CONSIDERED FINAL UNLESS ALL SIGNATURES COMPLETED</b>	

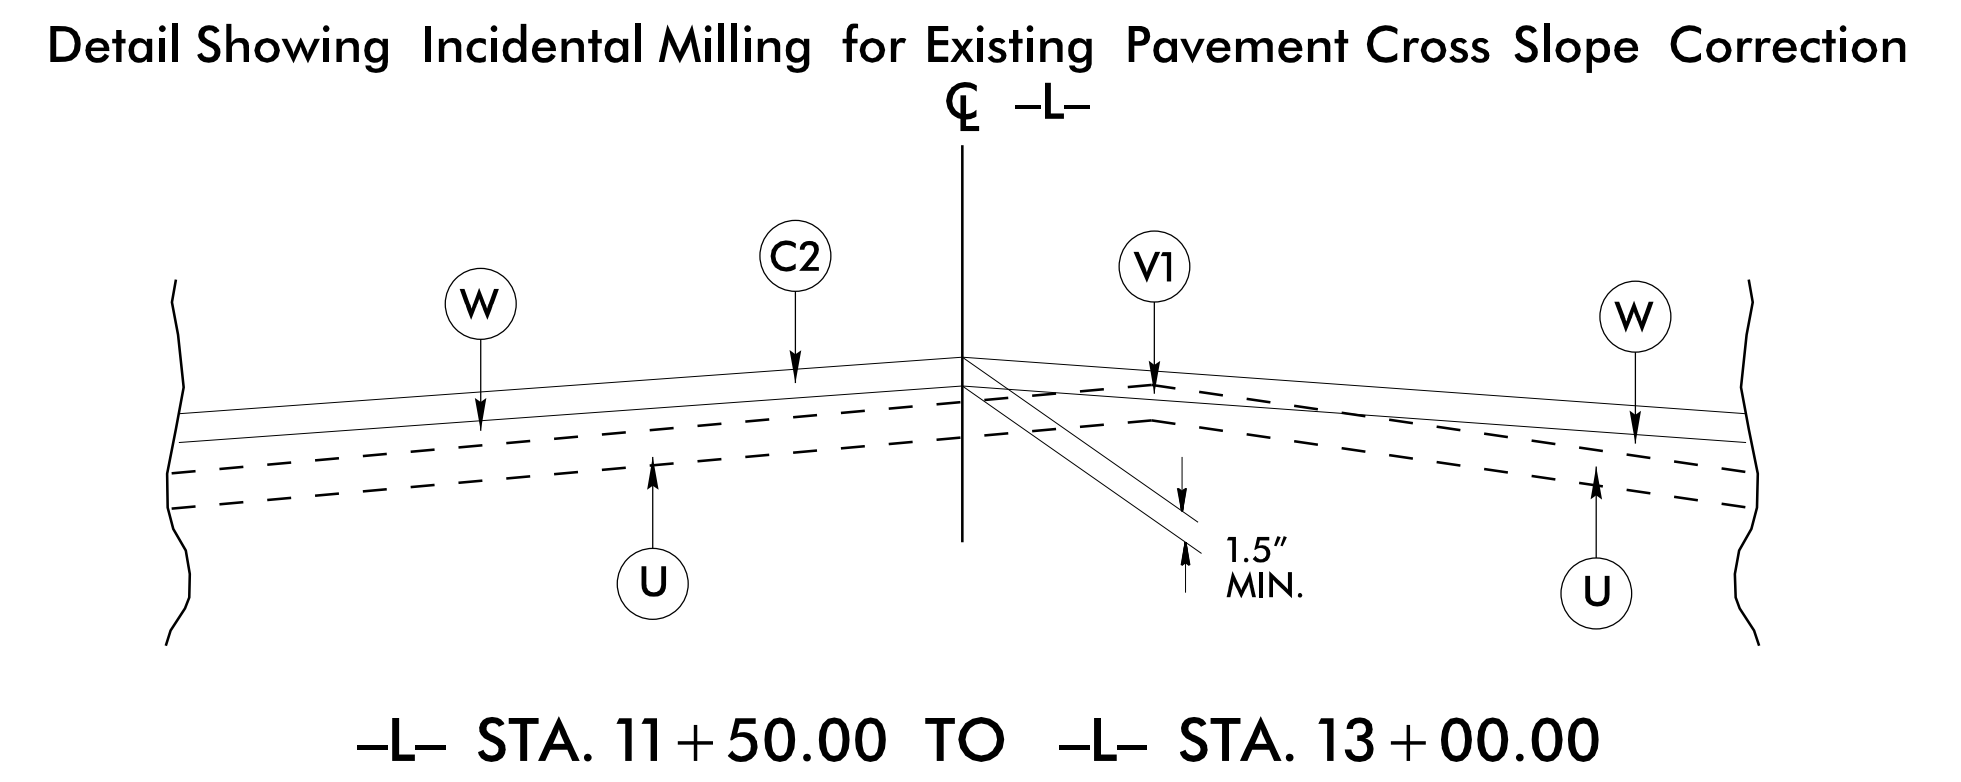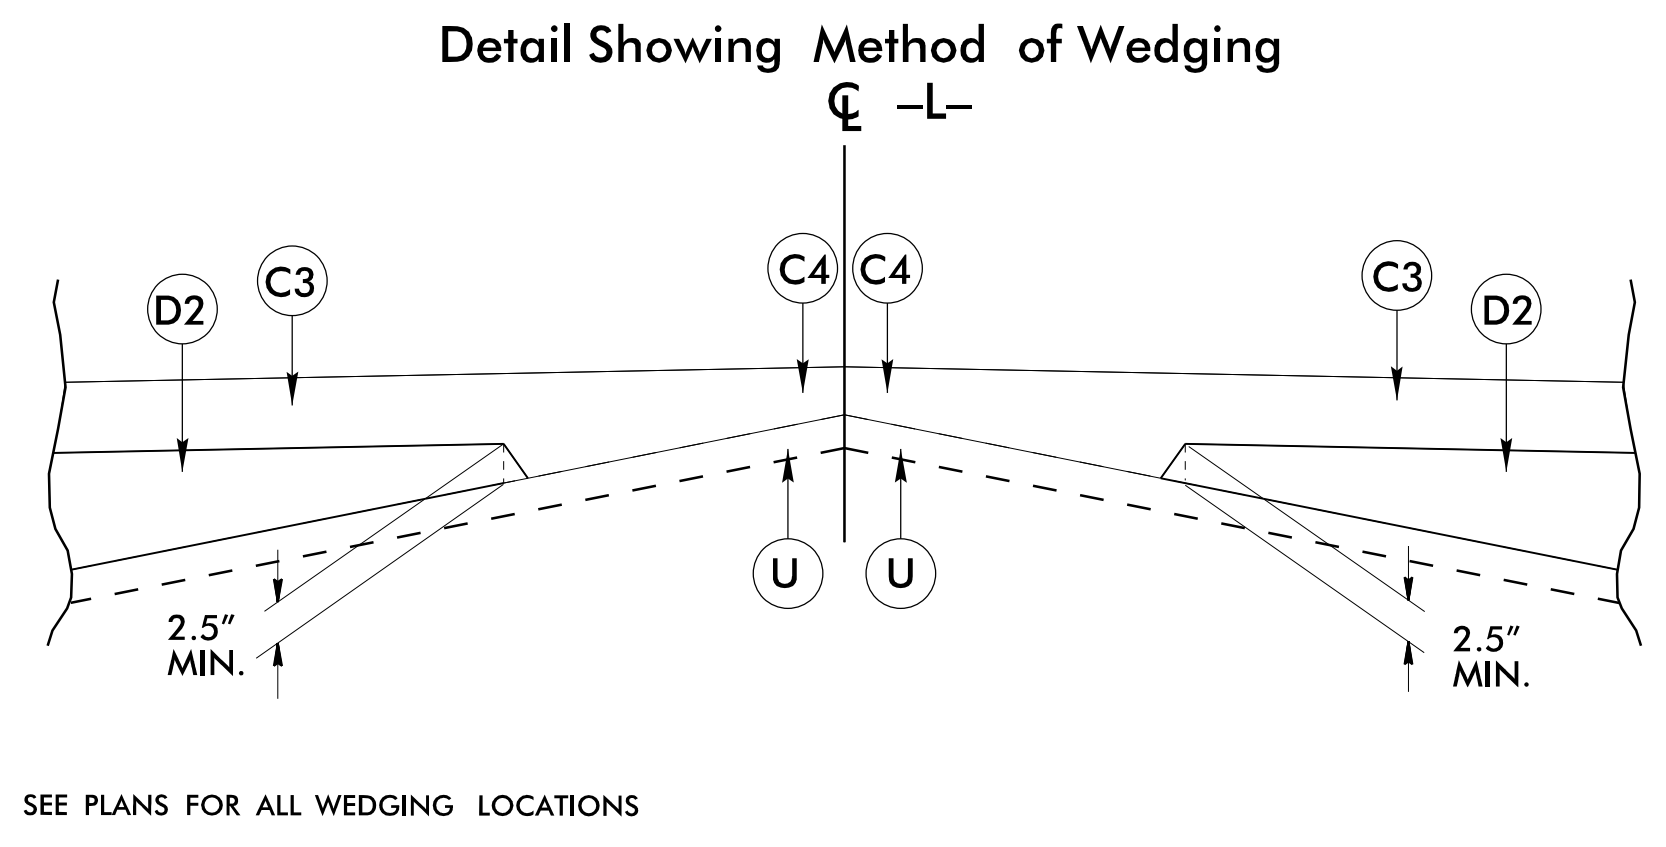


NOTE: ALL PAVEMENT SLOPES AND TRENCH SLOPES 1:1 UNLESS NOTED OTHERWISE

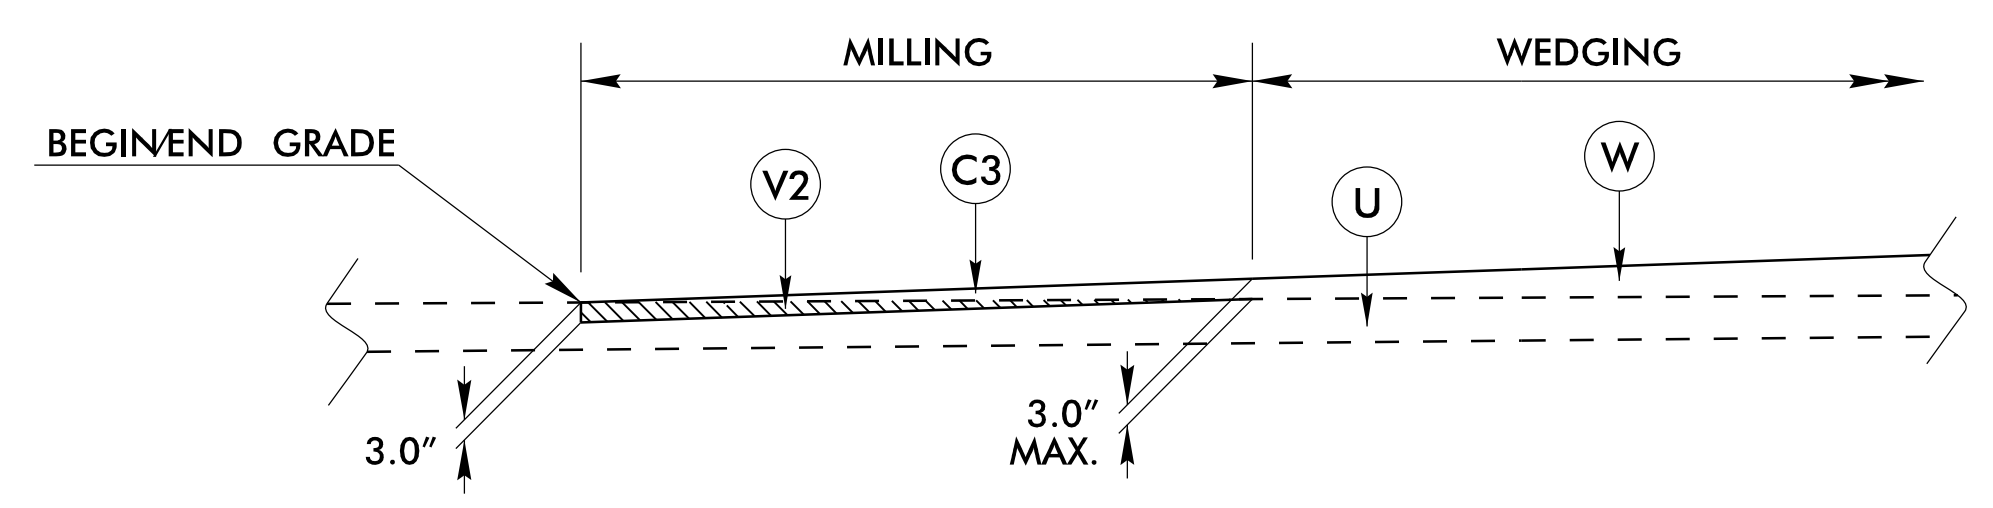

**-L- STA. 10+00.00 TO -L- STA. 11+50.00**  
**-L- STA. 53+00.00 TO -L- STA. 55+05.00**

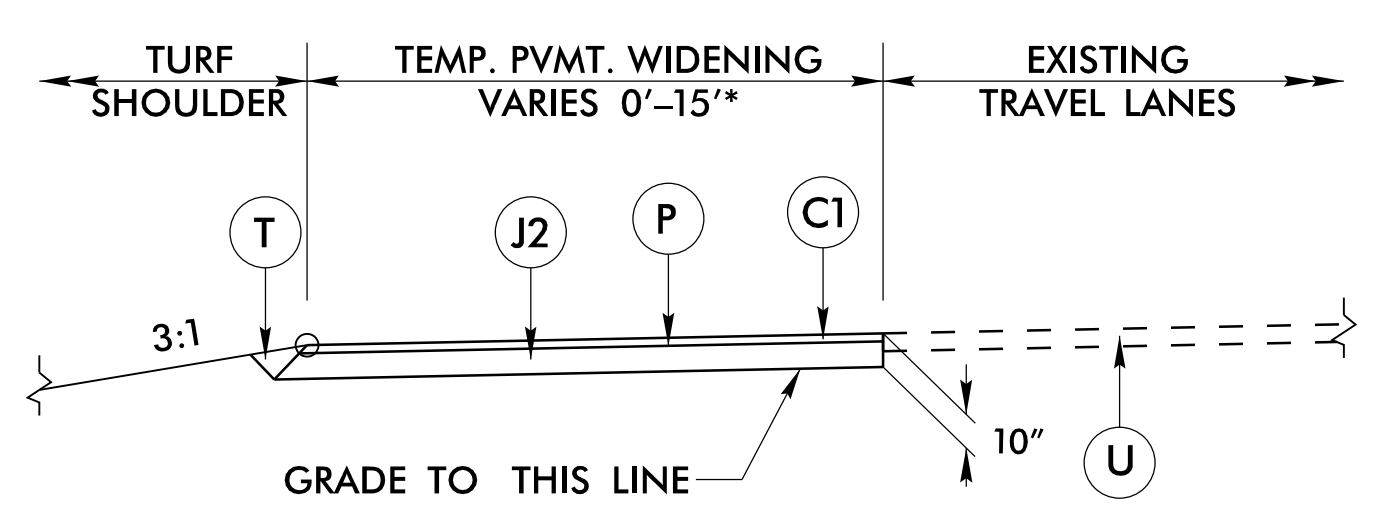

**-L- STA. 8+00± TO -L- STA. 19+00+/- LT**  
**\* WIDTH INCLUDES 2' PAVED SHOULDER**

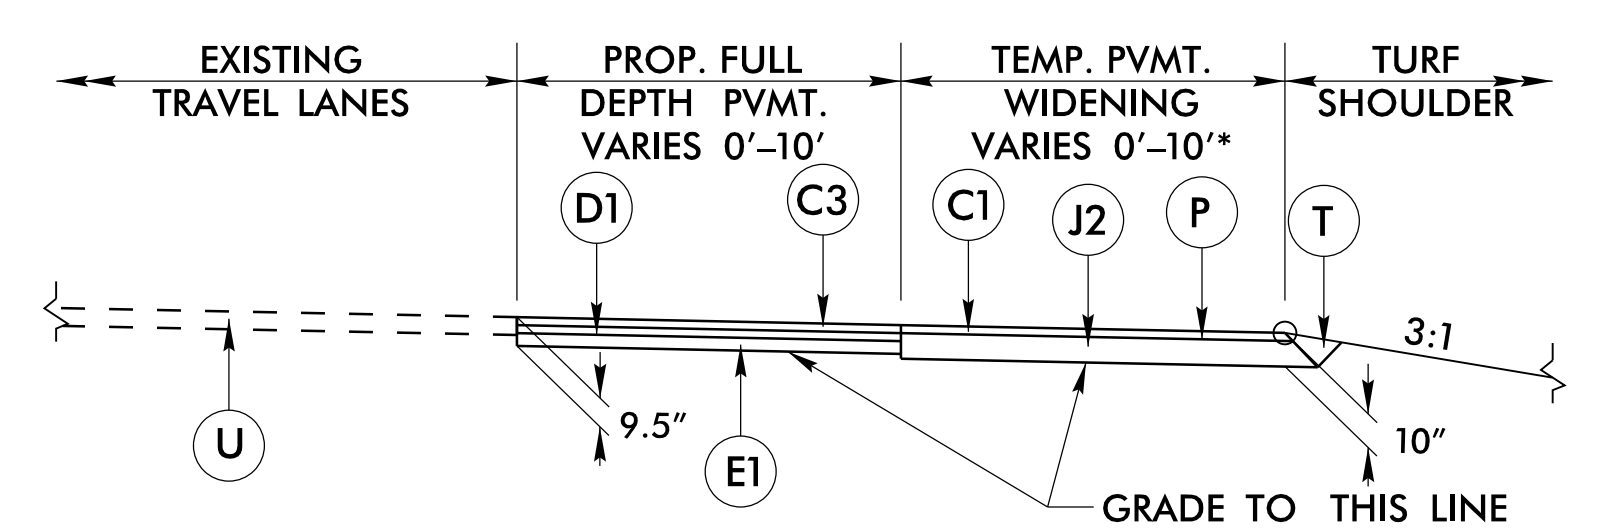

**-L- STA. 8+00± TO -L- STA. 13+85+/- RT**  
**\* WIDTH INCLUDES 2' PAVED SHOULDER**

05-FEB-2020 2:42 PM C:\Users\pca\Documents\B4863.Rdy\_tjpl.dgn