
PROJECT REFERENCE NO. SHEET NO.


B-4863 2C-7

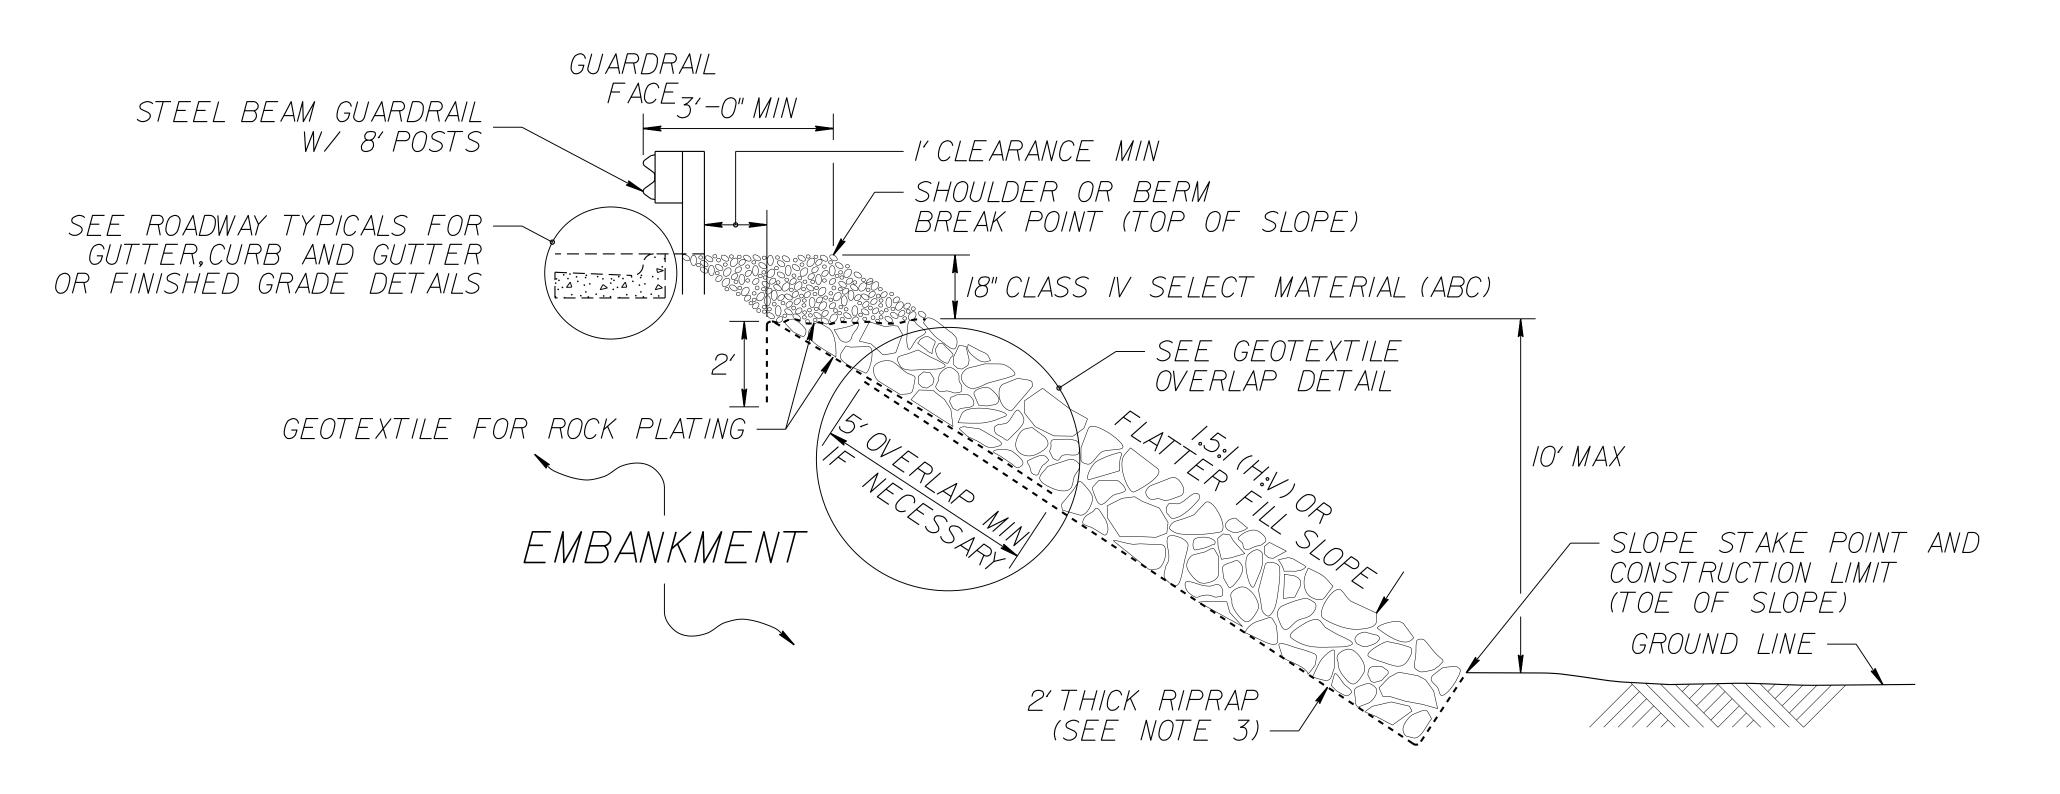

ROCK PLATING DETAIL NO. 1 - TYPICAL SECTION

NOTES:

- I. SEE ROADWAY PLANS AND SUMMARY SHEETS FOR ROCK PLATING LOCATIONS.
- 2. FOR ROCK PLATING, SEE SECTION 275 OF THE STANDARD SPECIFICATIONS.
- 3. USE CLASS 1,2 OR B RIPRAP UNLESS REQUIRED OTHERWISE IN THE ROADWAY SUMMARY SHEETS.

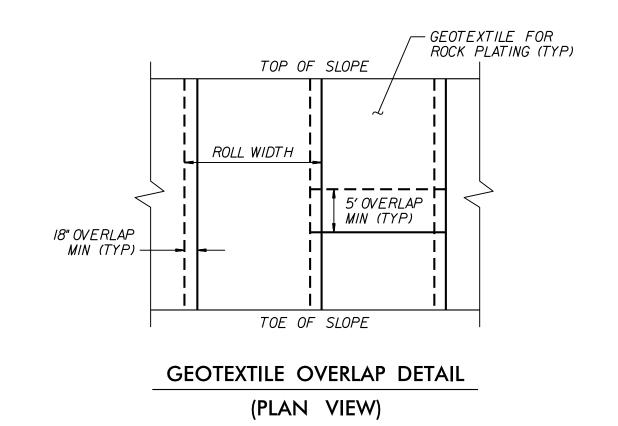

CFESS/ON A CAROL OF ESS/ON A C

4/7/2021

DOCUMENT NOT CONSIDERED FINAL UNLESS ALL SIGNATURES COMPLETED

CONTRACT STANDARDS
AND DEVELOPMENT UNIT
Office 919-707-6950 FAX 919-250-4119

ROCK PLATING