

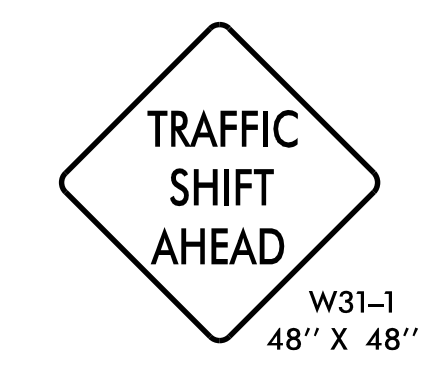



-L- STA 8+00±
TIE TO EXIST.
MARKINGS

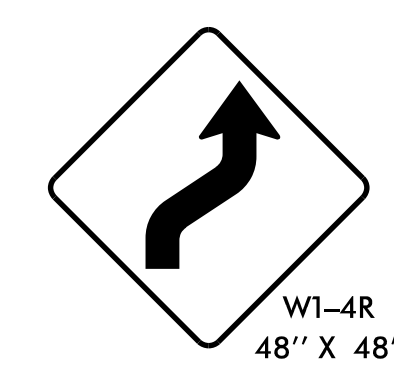

1

2

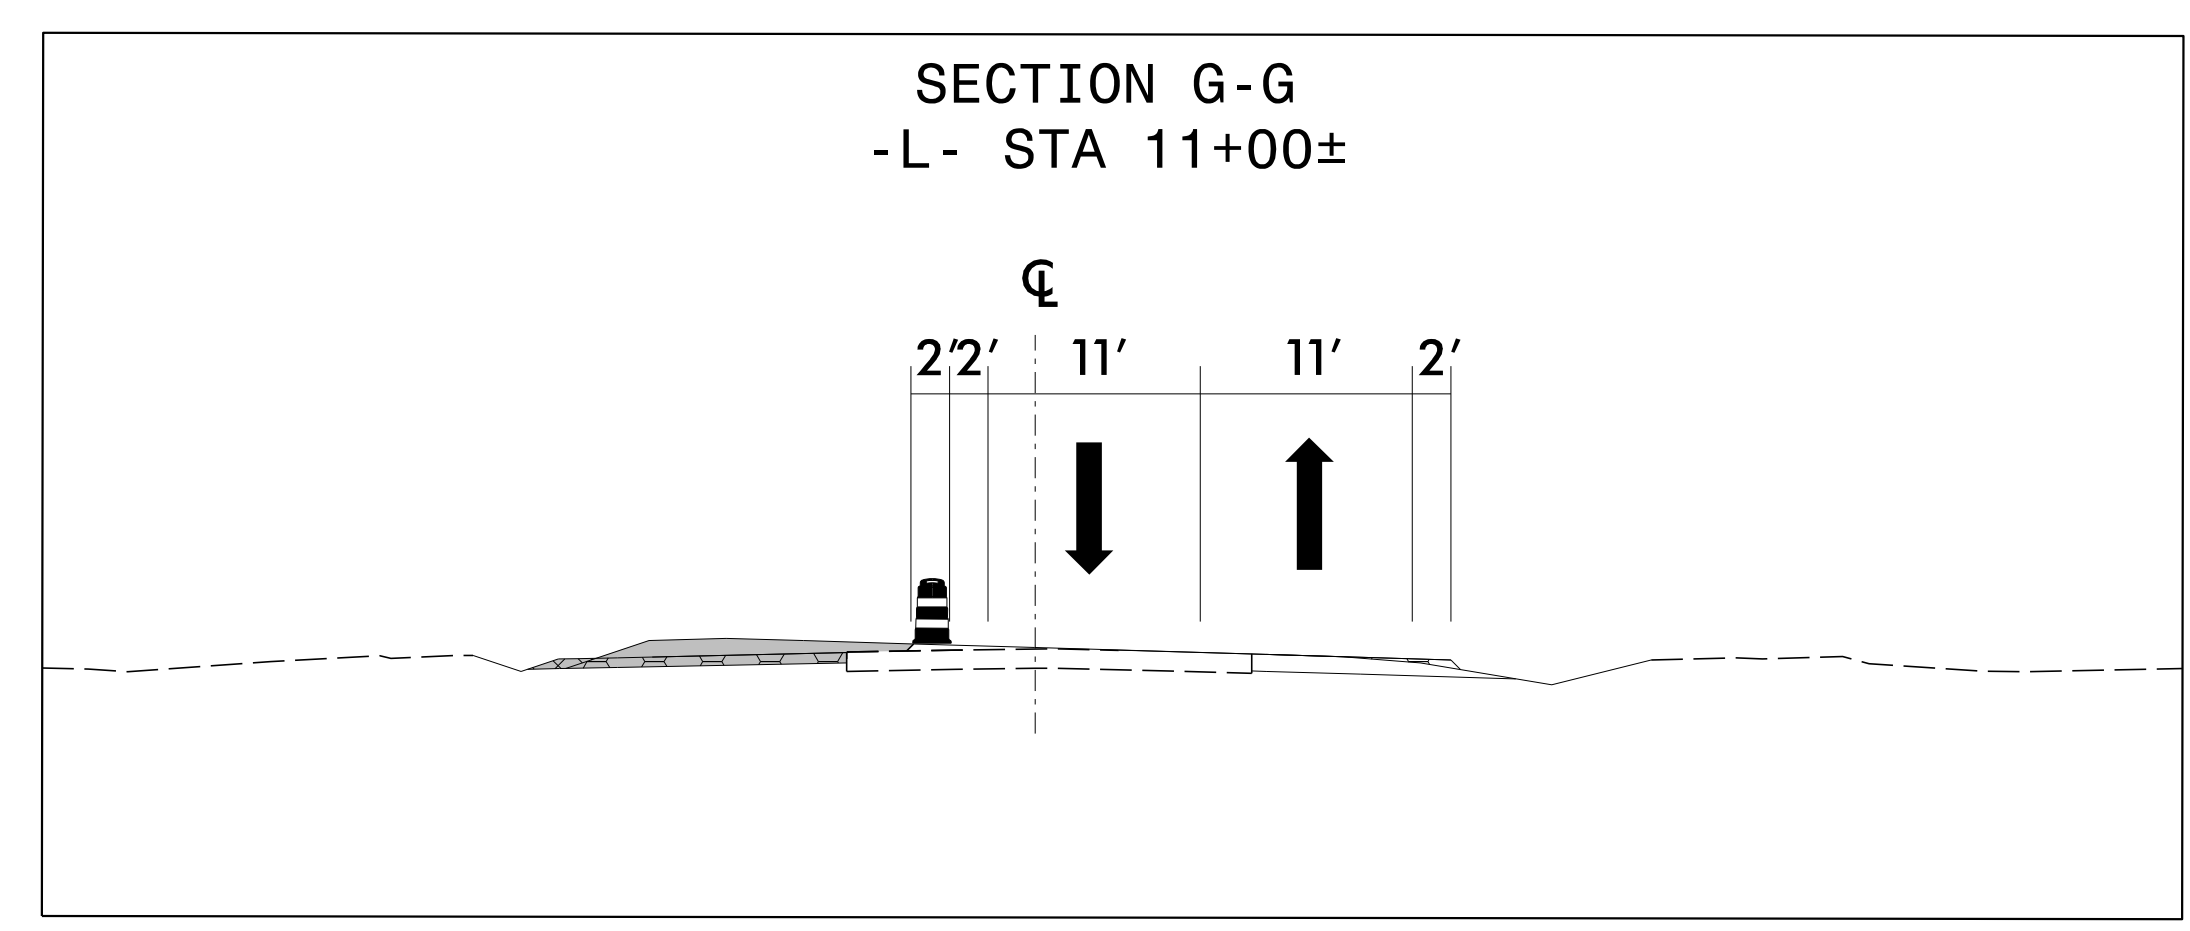


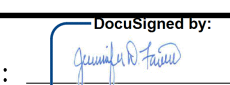APPROVED: 
DATE: 4/8/2021

DocuSigned by:
679D1E857D88415...

SEAL
030952
ENGINEER
JENNIFER D. FANNING

**DOCUMENT NOT CONSIDERED FINAL
UNLESS ALL SIGNATURES COMPLETED**

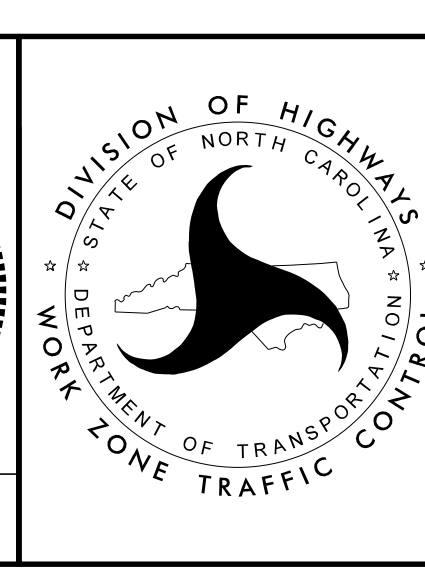

PHASE IV DETAIL

I:\19\2021
 R:\TrafficControl\TrafficControl\B-4863_TC_TMP_piv.dtl.dgn
 User:tkorToVIS