


6/23/16

RS&H NC FIRM LICENSE No: F-0493

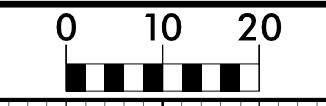

PROJ. REFERENCE NO.
B-4863

SHEET NO.
X-40

300 280 260 240 220 200 180 160 140 120 100 80 60 40 20 0 20 40 60 80 100 120 140 160 180 200 220 240 260 280 300

20

20

0

0

20

20

0


0

20

20


0

0

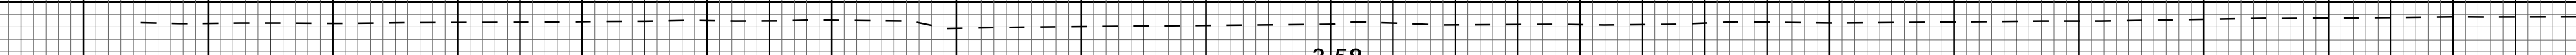


-3.58

53 + 50.00

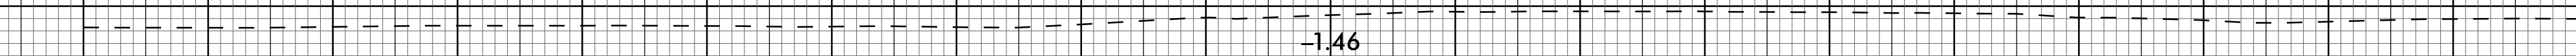

-1.46

53 + 00.00

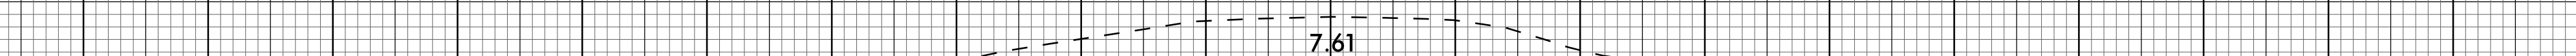

7.61

52 + 50.00

-EL-

300 280 260 240 220 200 180 160 140 120 100 80 60 40 20 0 20 40 60 80 100 120 140 160 180 200 220 240 260 280 300

07-APR-2016 10:00 X:\P\103006013_B-4863_Design\Design\Roadway\CorridorModel\B4863_Rdy_xp1_EL.dgn
 \$\$\$USERNAME\$\$\$