



END BENT DIAPHRAGM

(END BENT 1 SHOWN, END BENT 2 SIMILLAR BY ROTATION)

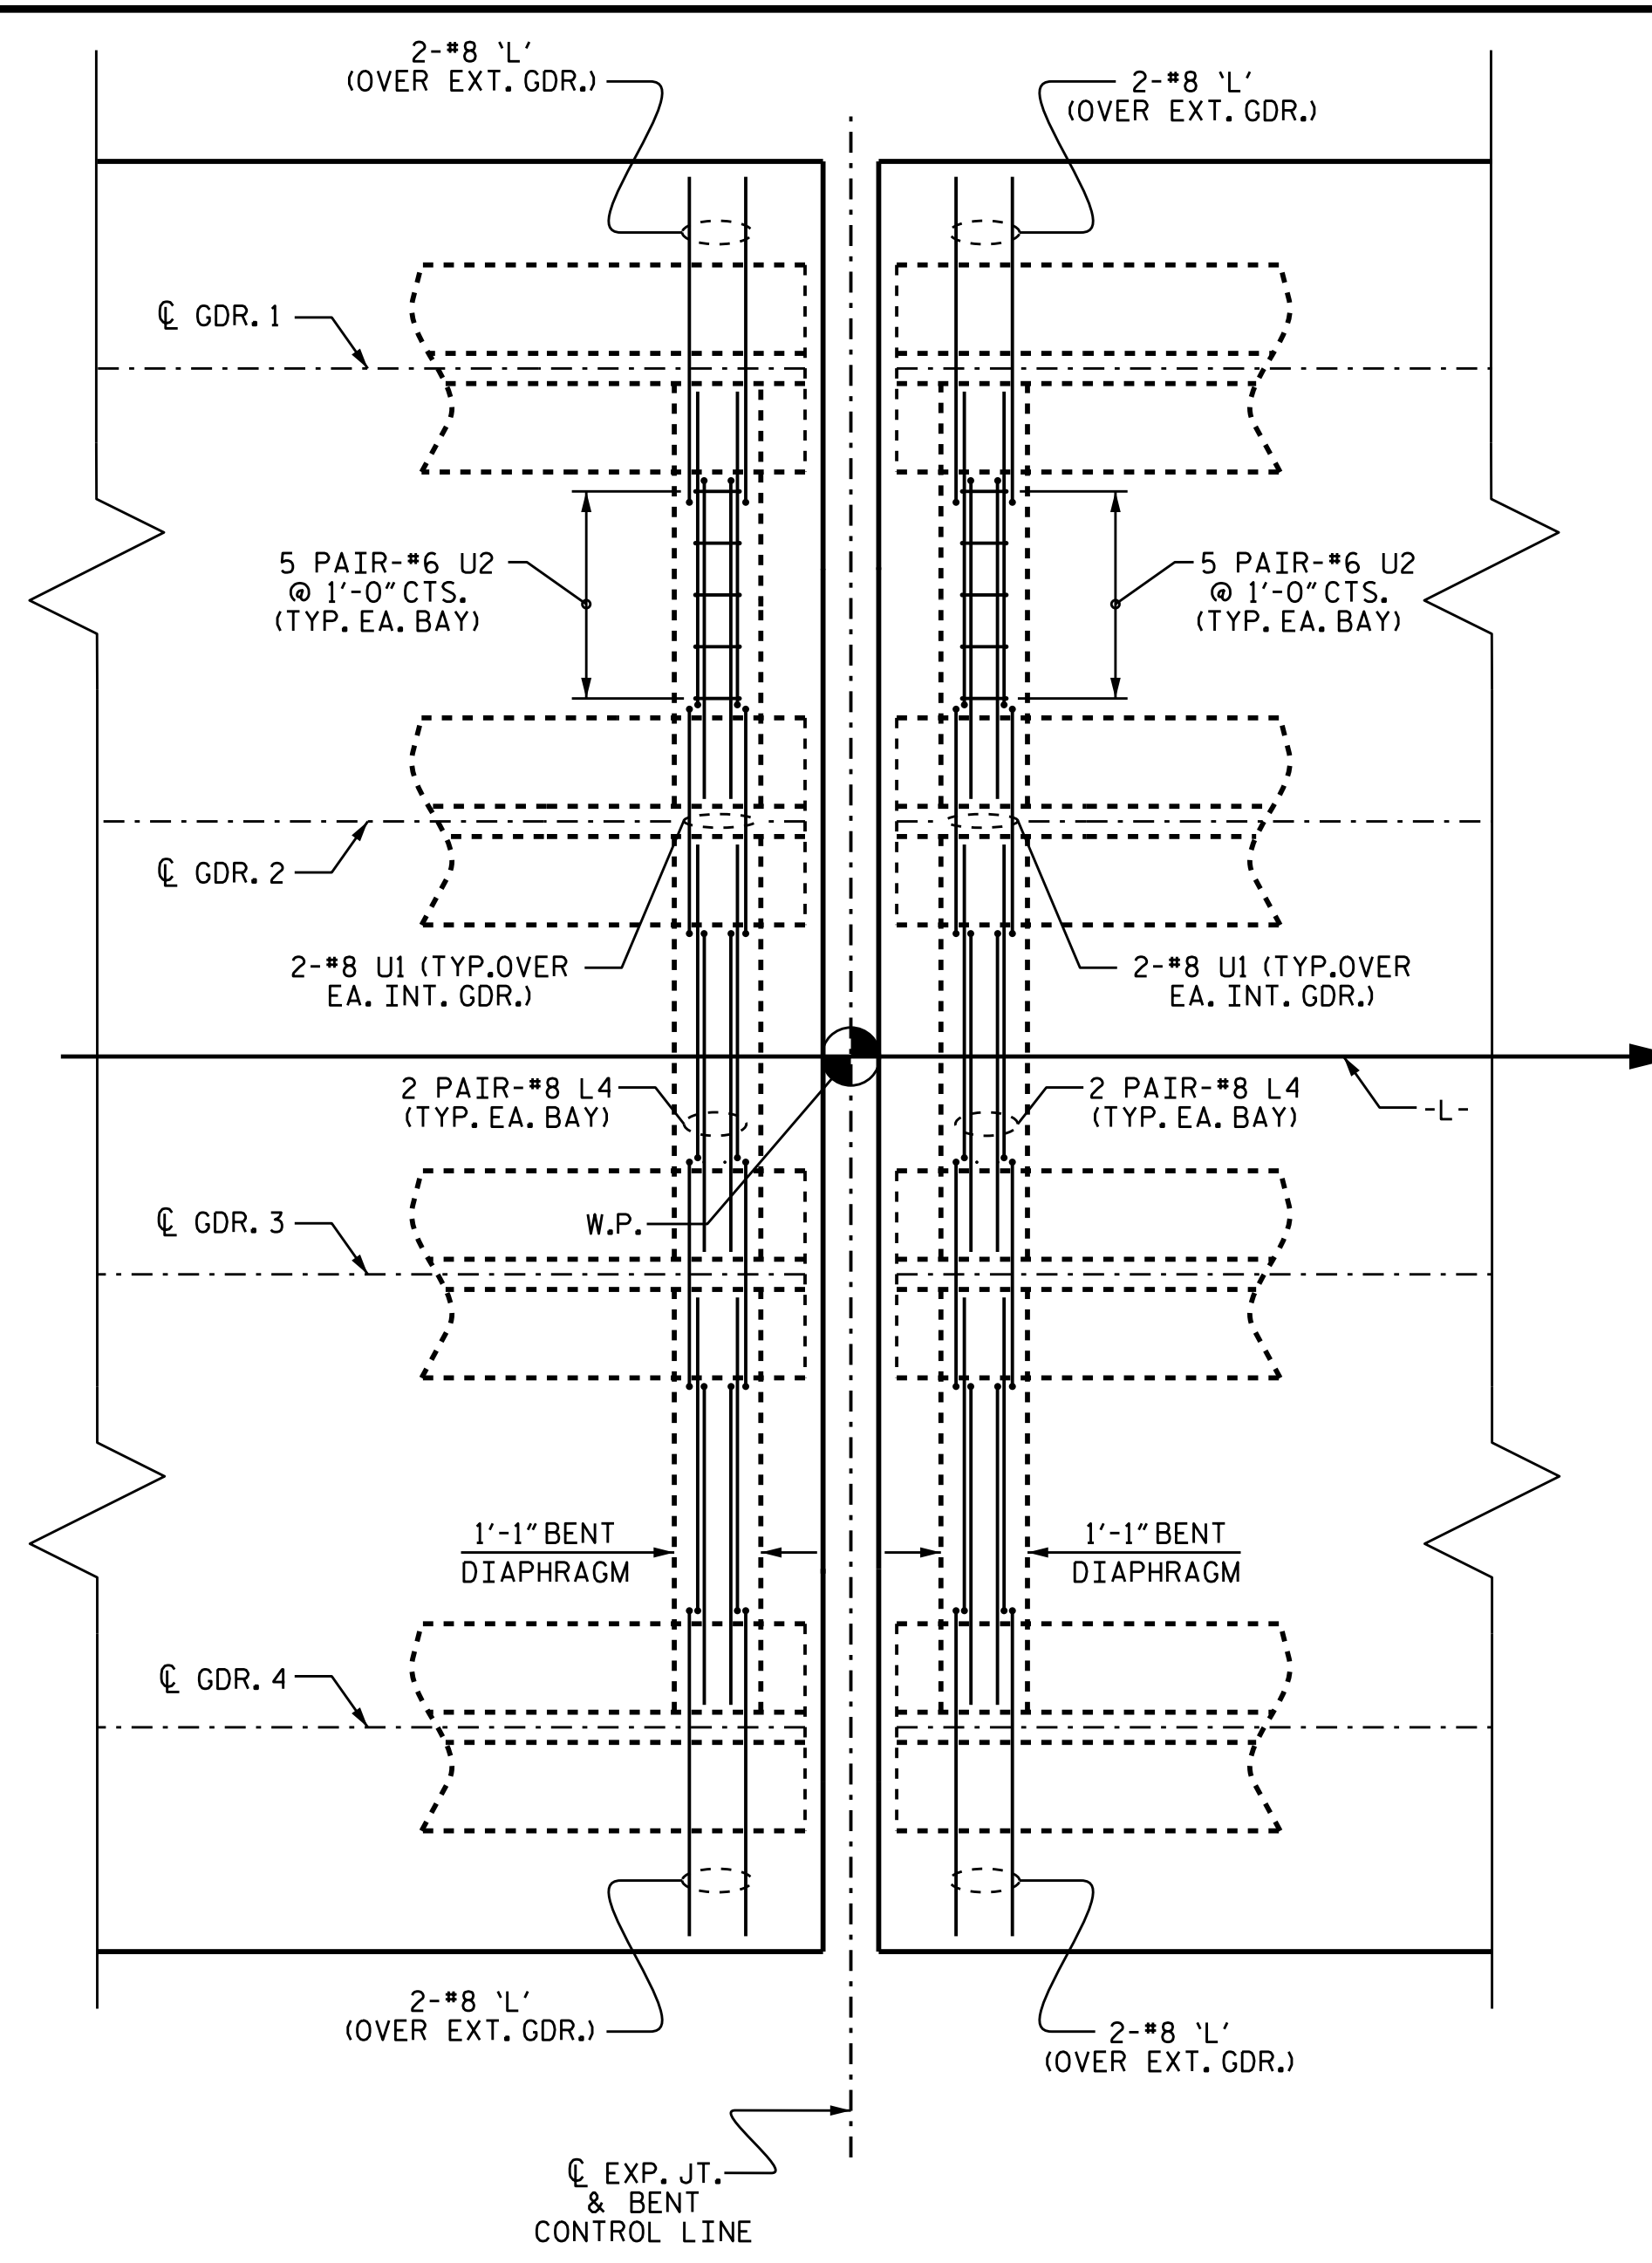

BENT DIAPHRAGM

(BENTS 3, 6 NR, 9 FAR, 12, 15, 17, 20, 23 & 26 SIMILAR)

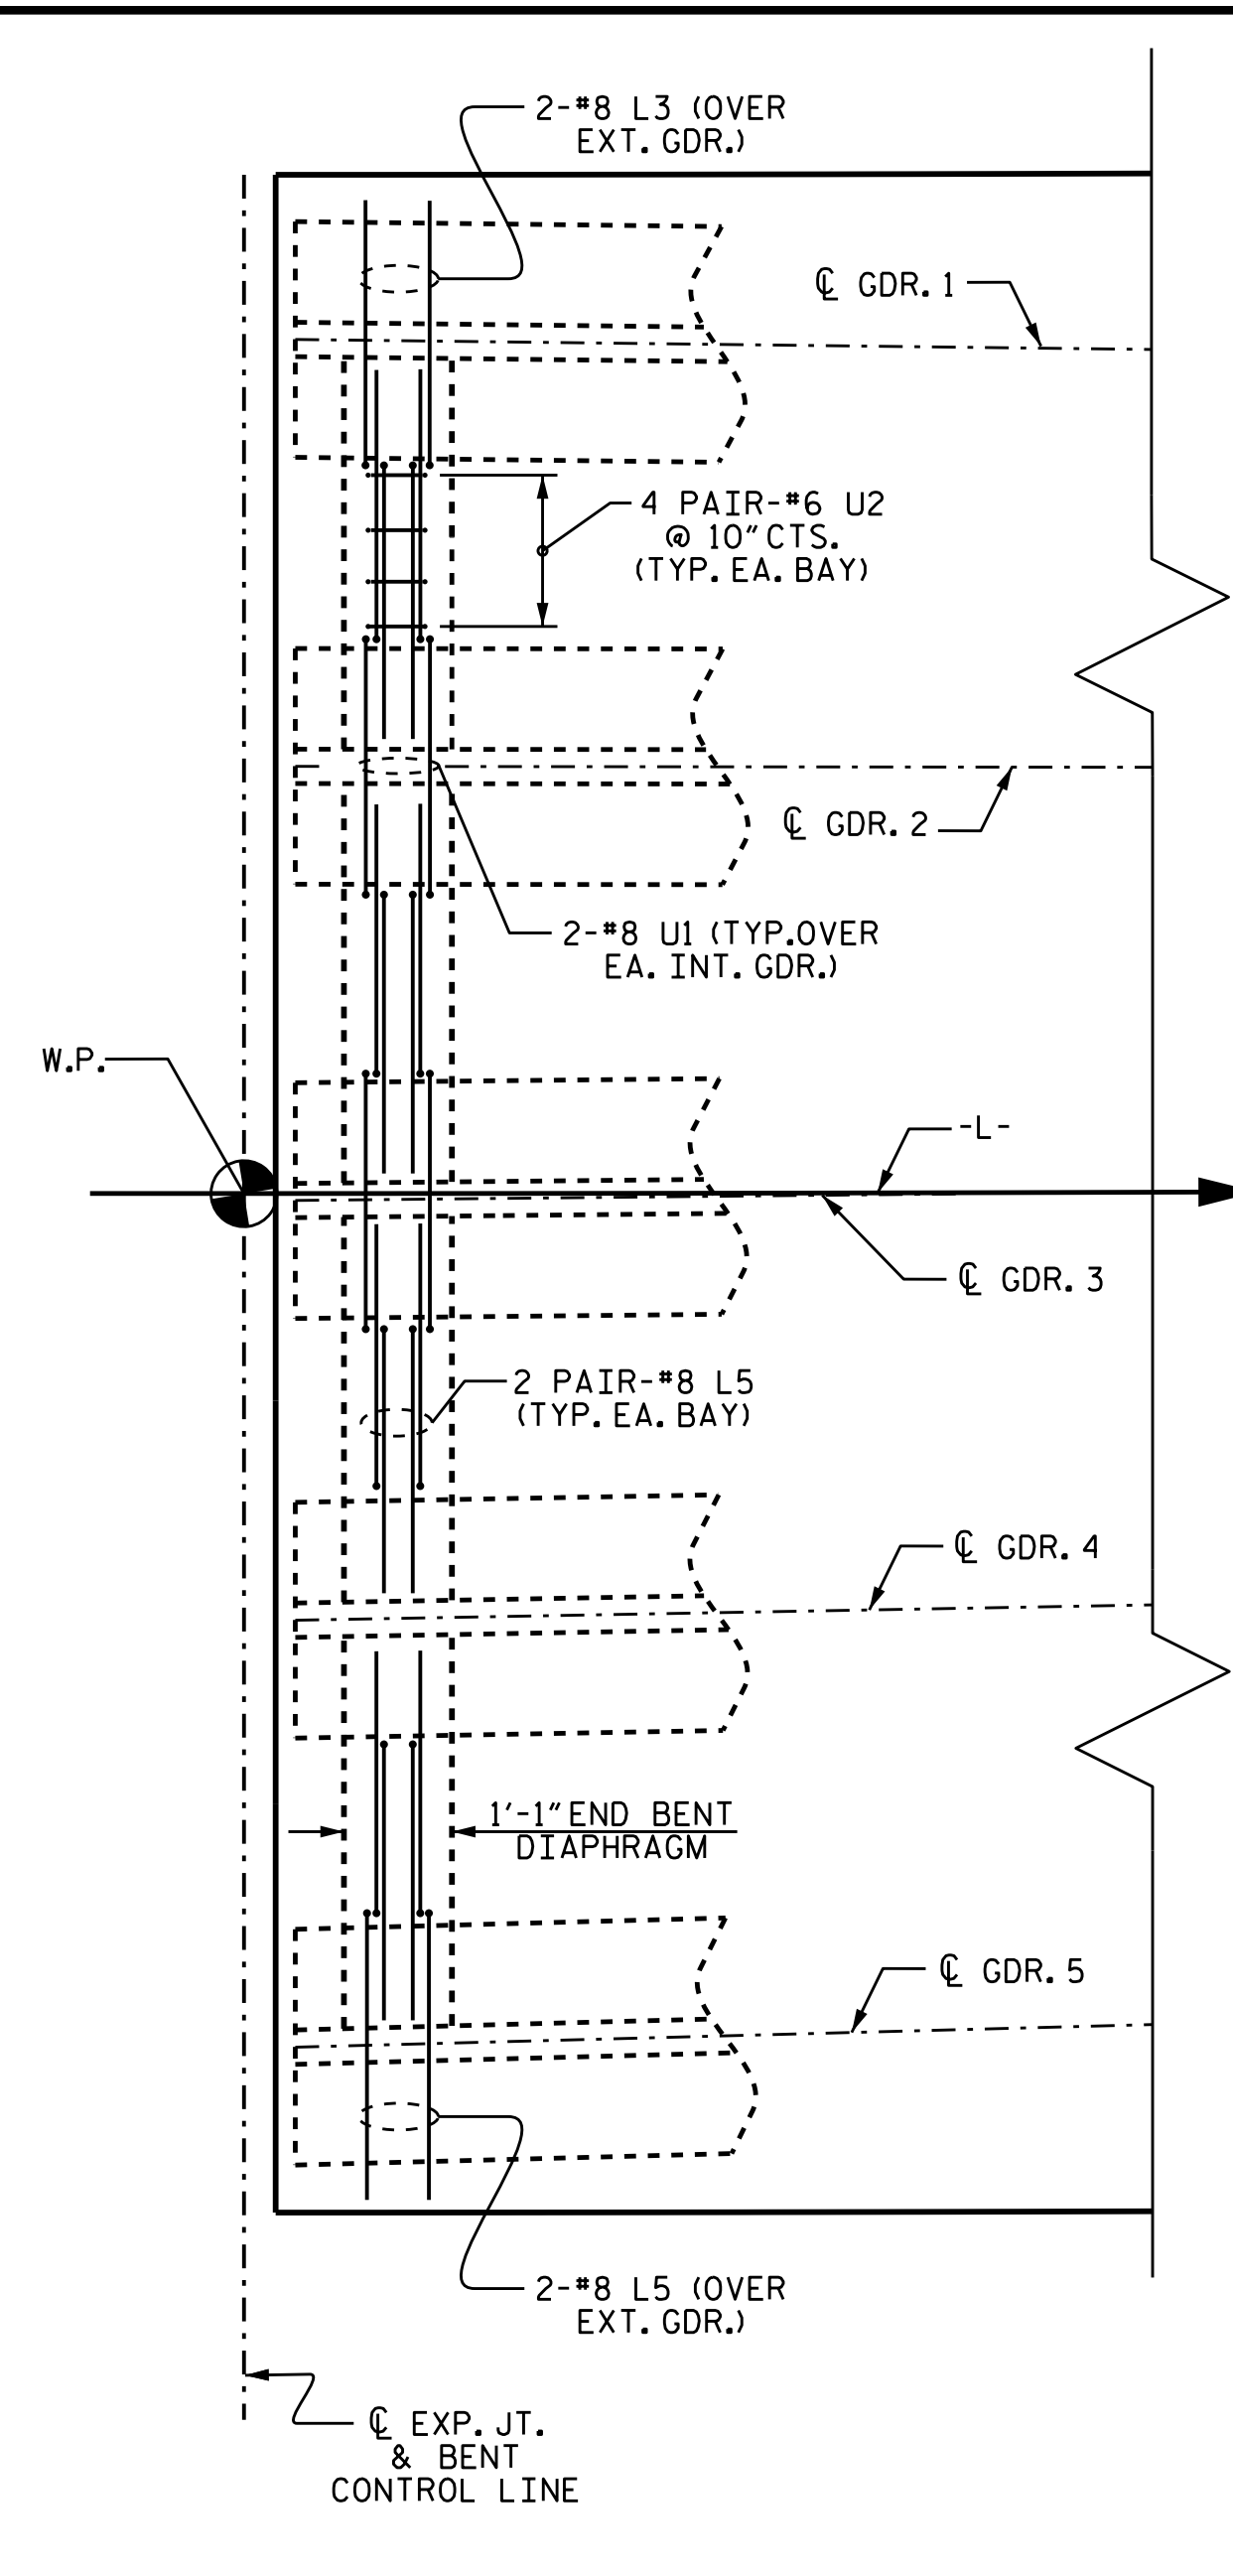


BENT DIAPHRAGM

(BENT 6 FAR SHOWN, BENT 9 NR. SIMILAR BY ROTATION)

BENT	LEFT OVERHANG	RIGHT OVERHANG
3 NR, 26 FAR 26 NR.	L2	L1
3 FAR, 6 NR, 9 FAR, 12, 15, 17, 20, 23	L1	L2

PROJECT NO. B-4863
CARTERET COUNTY
 STATION: 34+75.00 -L-

SHEET 9 OF 9

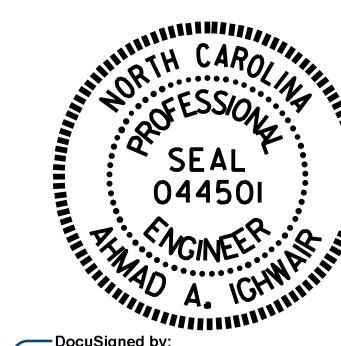

DocuSigned by:
 Ahmad Ighwair
 48948044C555489
 3/9/2020

STATE OF NORTH CAROLINA
 DEPARTMENT OF TRANSPORTATION
 RALEIGH
 SUPERSTRUCTURE
 PLAN OF SPANS
 DIAPHRAGM DETAILS

DRAWN BY : B. N. BARODAWALA DATE : 10-18
 CHECKED BY : M. A. ALLEN DATE : 3-19
 DESIGN ENGINEER OF RECORD: A.A.IGHWAIR DATE : 4-19

DOCUMENT NOT CONSIDERED
 FINAL UNLESS ALL
 SIGNATURES COMPLETED

REVISIONS						SHEET NO.	
NO.	BY:	DATE:	NO.	BY:	DATE:	TOTAL SHEETS	
1			3			S1-048	
2			4			194	