

PLAN OF DRAINS

NOTES:

ALL DIMENSIONS AND STATIONS ARE TO BE REFERENCED TO THE -L- LINE.

DECK DRAINS FROM STA. 21+31 -L- TO 21+99 -L- RIGHT ARE PART OF A CLOSED DECK DRAINAGE SYSTEM.


DECK DRAINS FROM STA. 22+07 -L- TO 25+55 -L- LEFT ARE PART OF A CLOSED DECK DRAINAGE SYSTEM.

HORIZONTAL DECK DRAINS THRU PARAPET ARE TO BE USED AT STA 26+03 -L-, STA 26+15 -L-, STA 28+93 -L- AND STA. 29+04 -L- DISCHARGE FREELY INTO THE SOUND.

DECK DRAINS FROM STA 29+53 -L- TO STA. 44+53 -L- LEFT DISCHARGE FREELY INTO THE SOUND.

DECK DRAIN FROM STA. 44+65 -L- TO 46+61 -L- LEFT ARE PART OF A CLOSED DECK DRAINAGE SYSTEM.

DECK DRAIN FROM STA. 46+65 -L- TO 49+05 -L- RIGHT ARE PART OF A CLOSED DECK DRAINAGE SYSTEM.

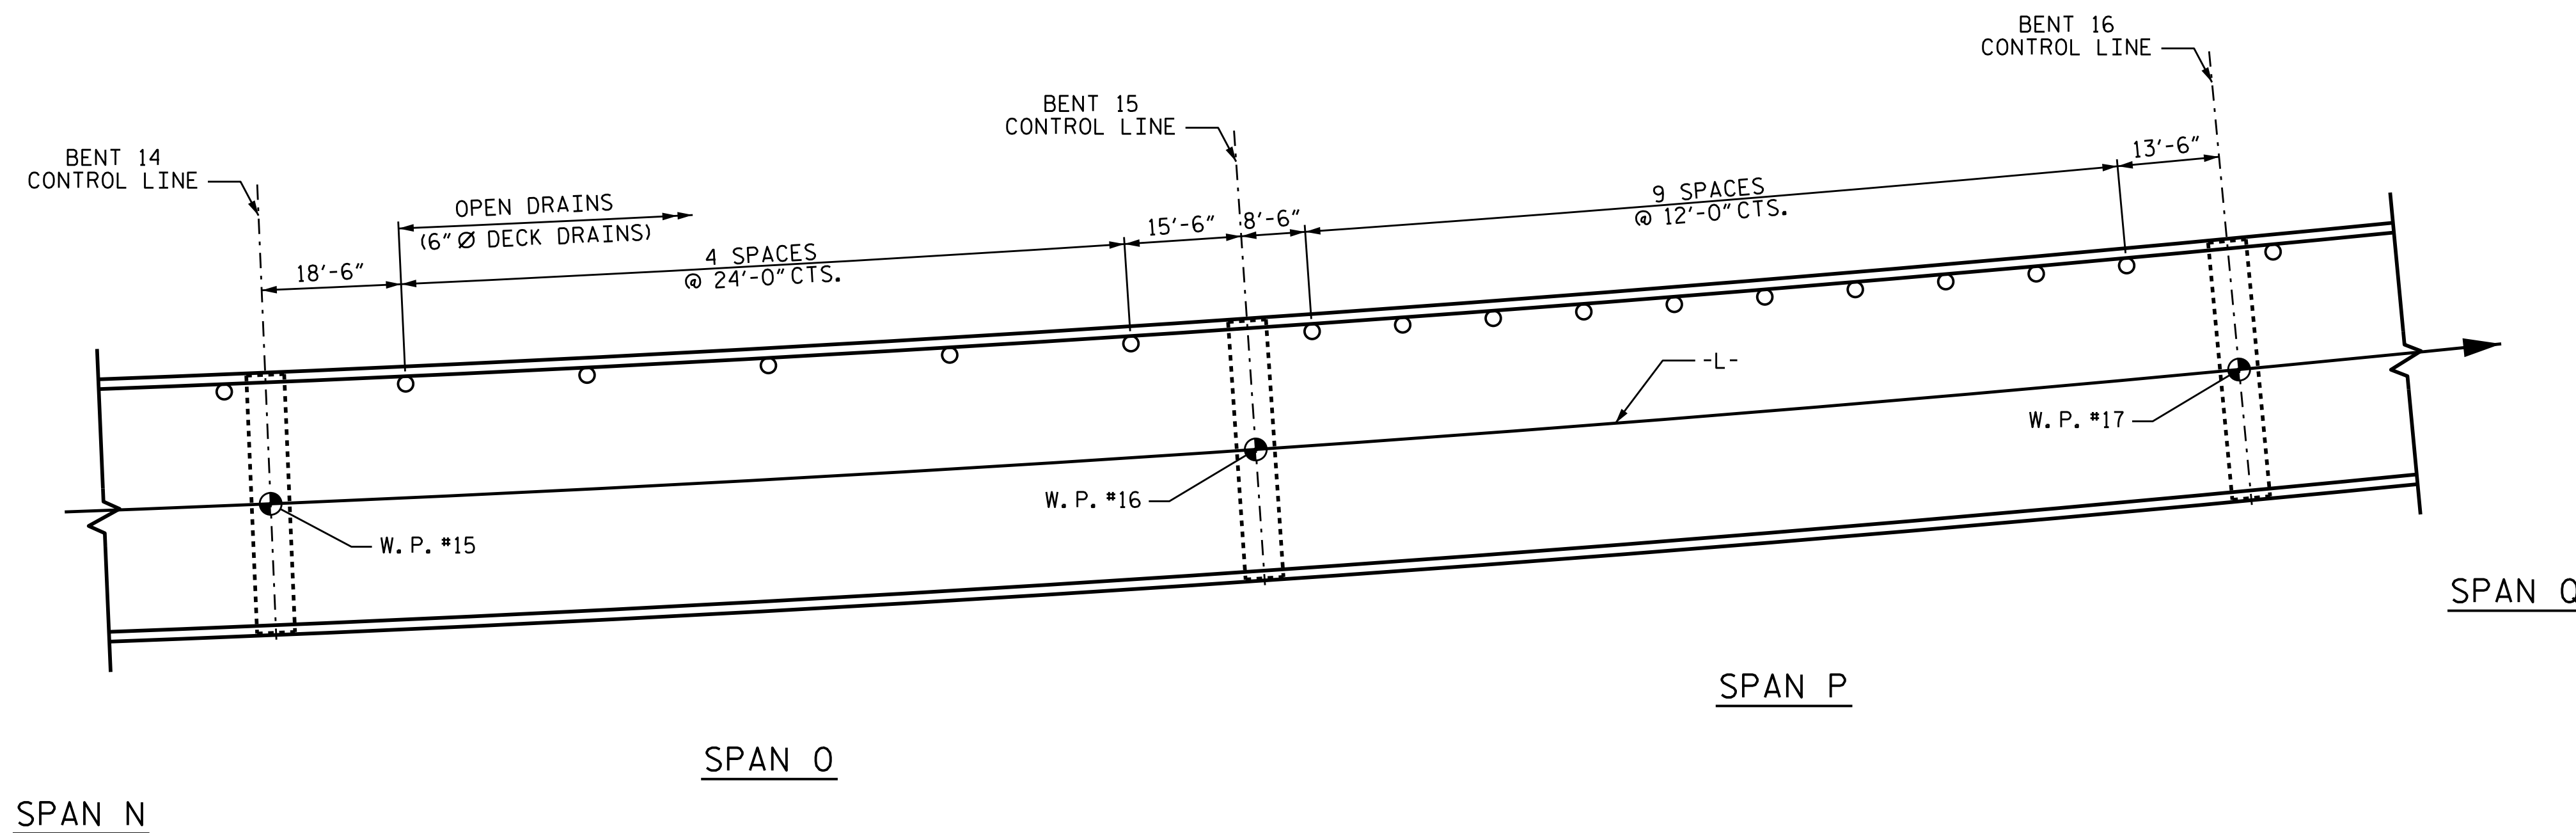

PLAN OF DRAINS

PROJECT NO. B-4863
CARTERET COUNTY
 STATION: 34+75.00 -L-

SHEET 2 OF 6



DocuSigned by:
 I.H. Carroll III
 061628E0D9C748E...
 3/9/2020

STATE OF NORTH CAROLINA						SHEET NO. S1-050
DEPARTMENT OF TRANSPORTATION RALEIGH						
STRUCTURE DRAINAGE SYSTEM						TOTAL SHEETS 194
REVISIONS						
NO.	BY:	DATE:	NO.	BY:	DATE:	
1			3			
2			4			

DRAWN BY : M.A. ALLEN DATE : 3/19
 CHECKED BY : B.N. BARODAWALA DATE : 7/19
 DESIGN ENGINEER OF RECORD: I.H. CARROLL DATE : 12/19

DOCUMENT NOT CONSIDERED
 FINAL UNLESS ALL
 SIGNATURES COMPLETED