



DETAIL 'A'

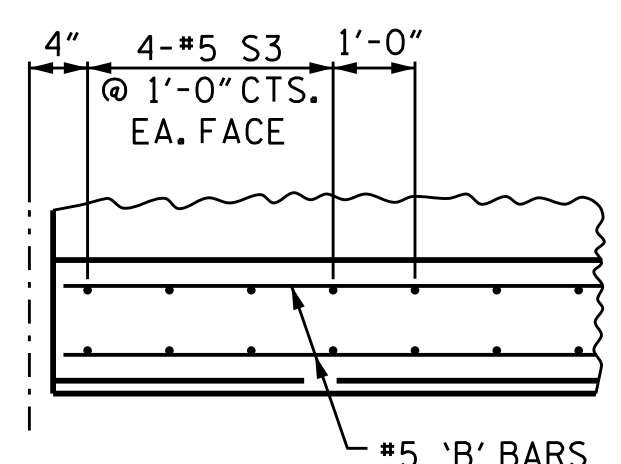


DETAIL 'B'

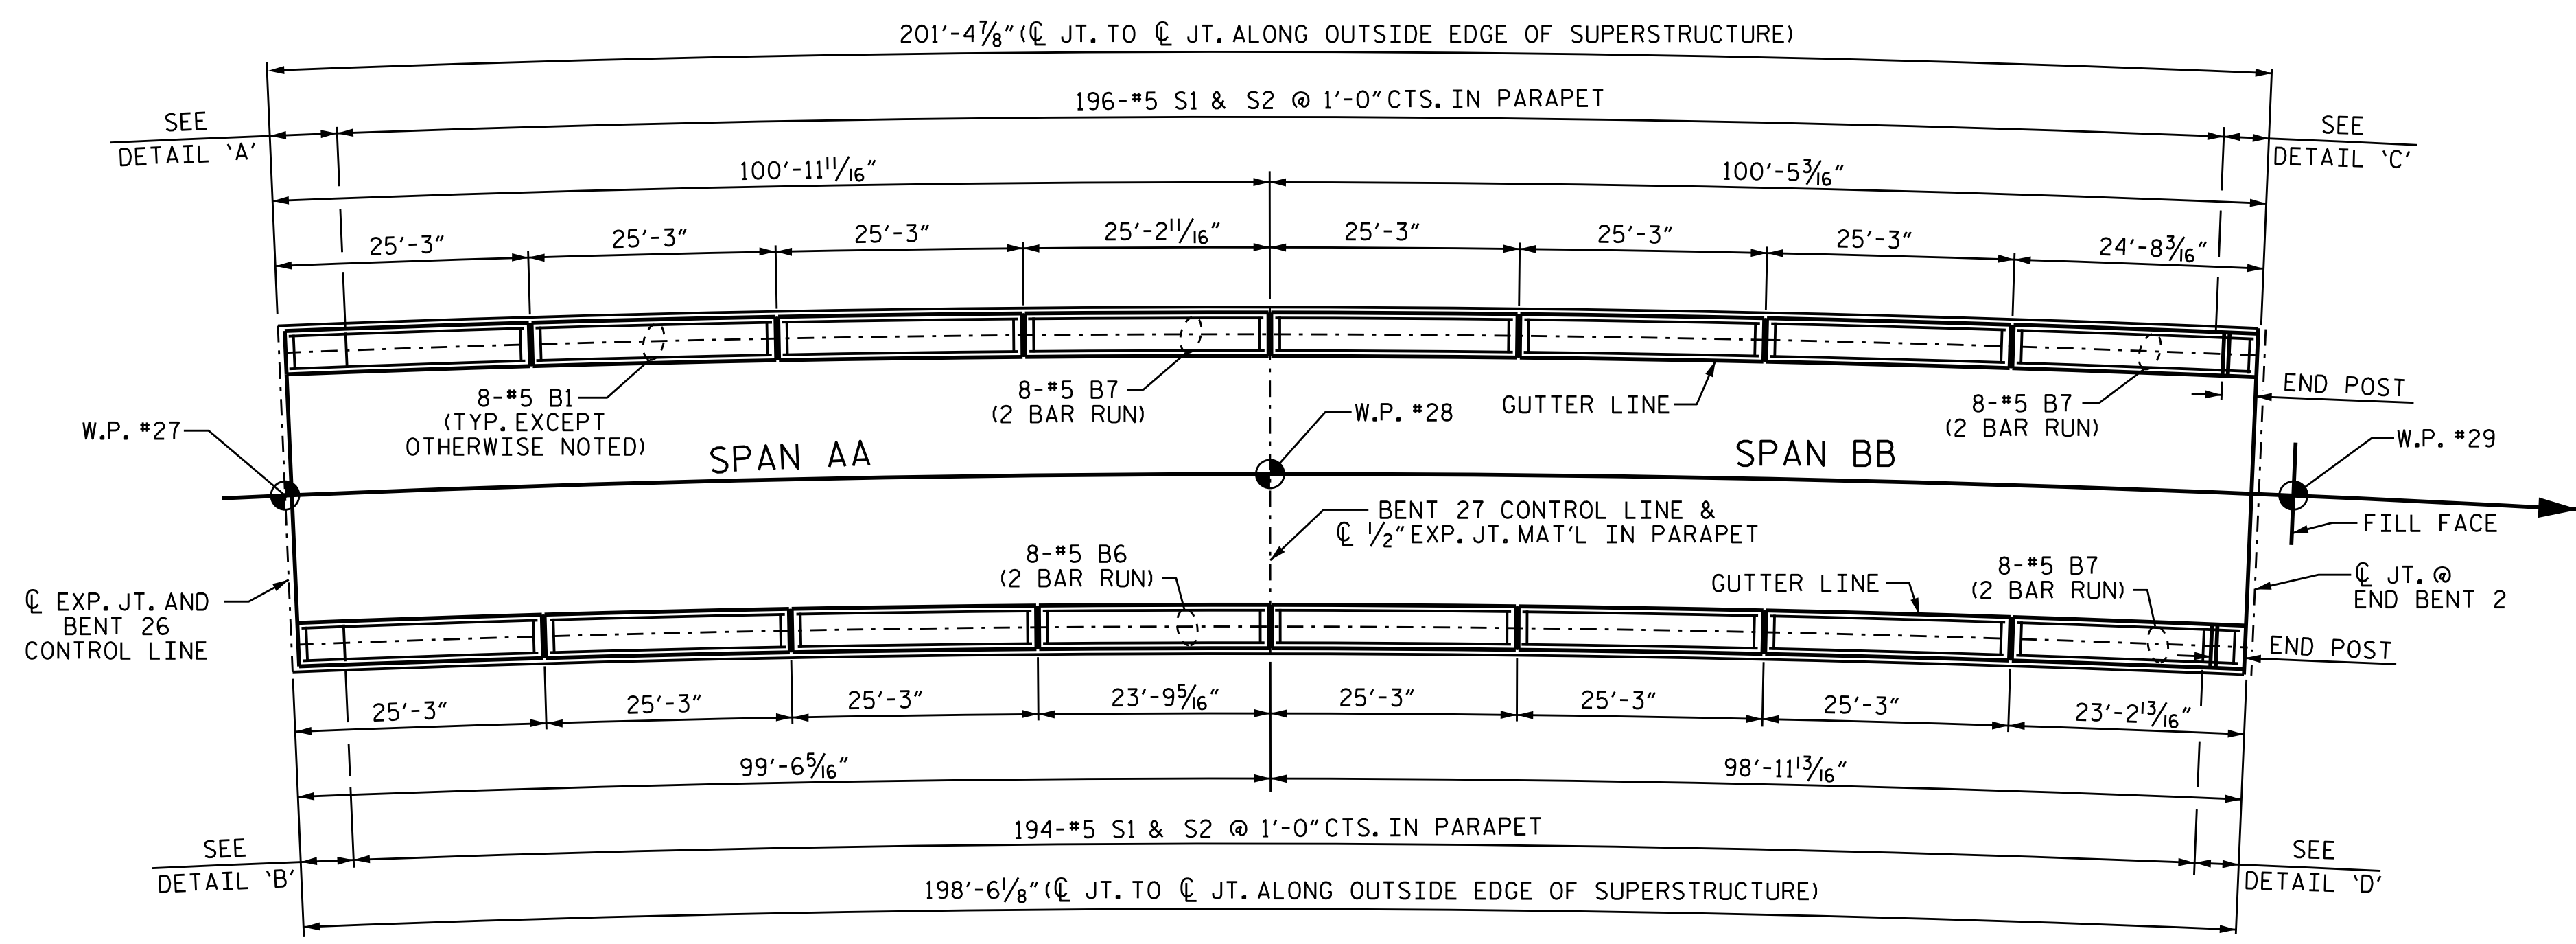


SPAN AA AND BB

PLAN OF PARAPET


FOR DETAILS OF PARAPET, ENDPOSTS, AND ADDITIONAL REINFORCEMENT, SEE SHEET 14 OF 14. ALL DIMENSIONS ARE TAKEN ALONG THE ARC OF THE OUTSIDE EDGE OF SUPERSTRUCTURE

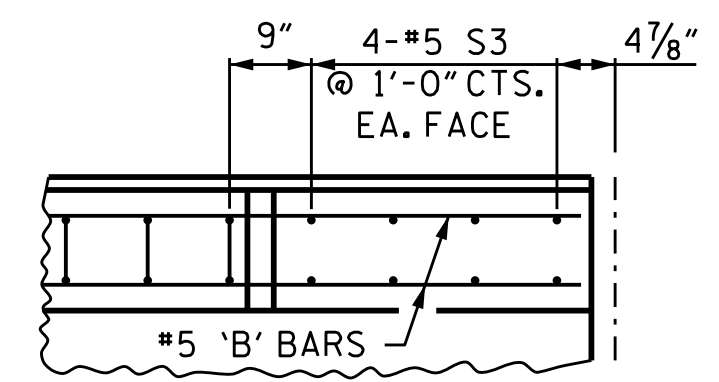

DETAIL 'C'

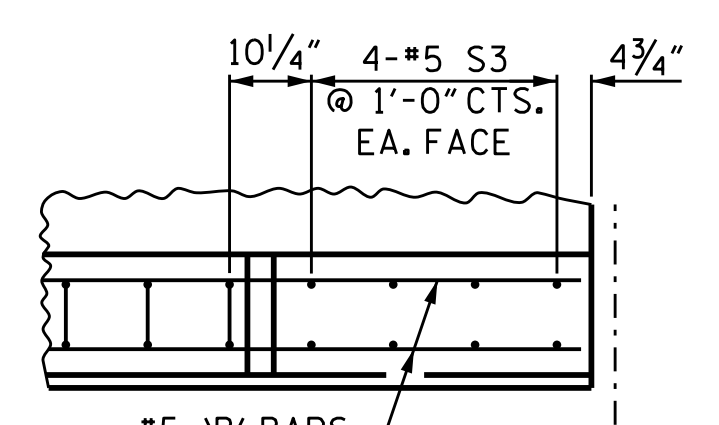

DETAIL 'D'

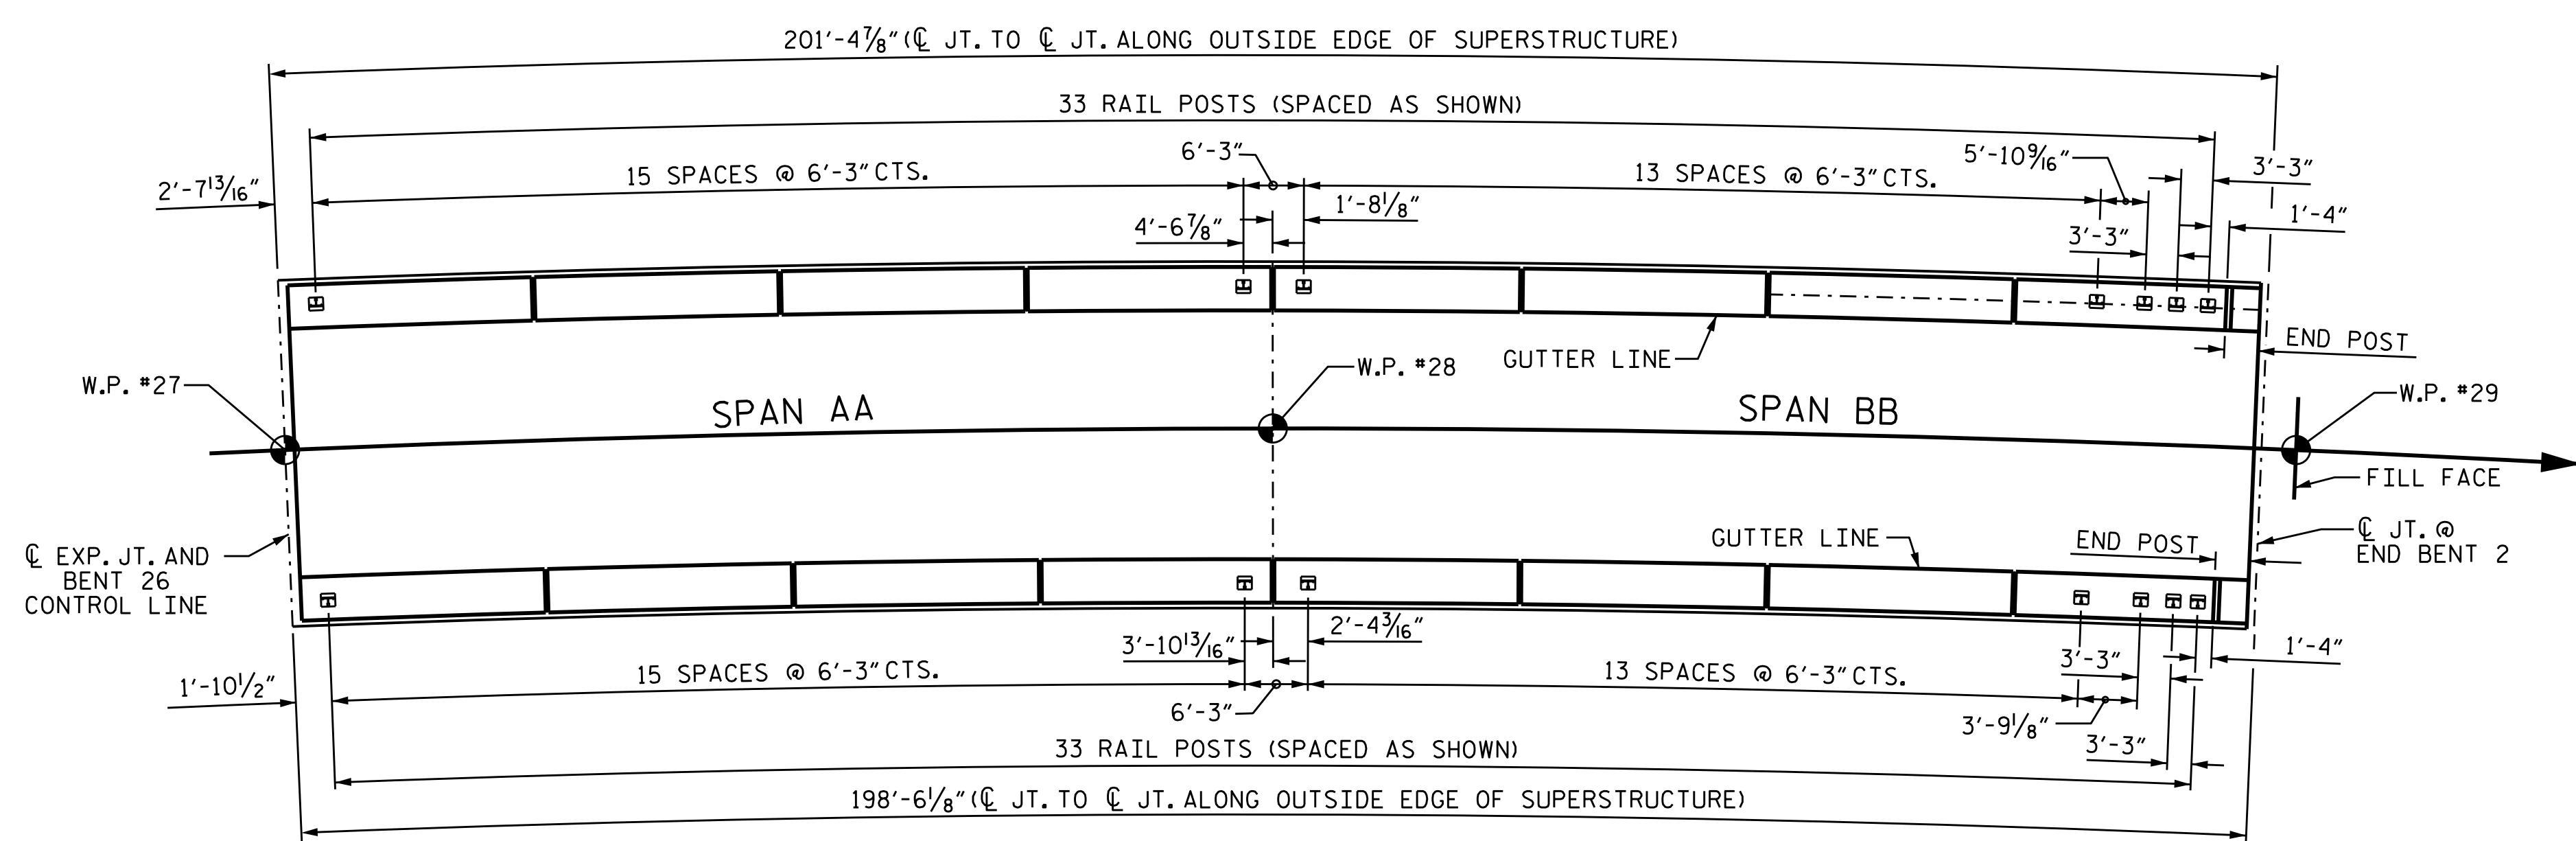


SPAN AA AND BB

PLAN OF RAIL POST SPACINGS

ALL DIMENSIONS ARE TAKEN ALONG THE ARC OF THE OUTSIDE EDGE OF SUPERSTRUCTURE

PROJECT NO. B-4863  
CARTERET COUNTY  
 STATION: 34+75.00 -L-

SHEET 10 OF 14

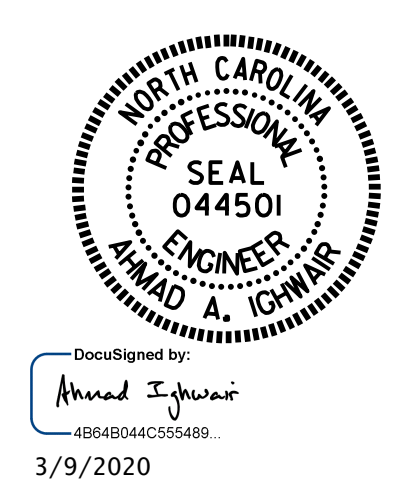

STATE OF NORTH CAROLINA  
 DEPARTMENT OF TRANSPORTATION  
 RALEIGH  
**CONCRETE PARAPET  
 DETAILS AND  
 2 BAR METAL RAIL  
 POST SPACING**

DRAWN BY : B. N. BARODAWALA DATE : 05-18  
 CHECKED BY : M.A. ALLEN DATE : 11-18  
 DESIGN ENGINEER OF RECORD: A. A. IGHWAIR DATE : 04-19

DOCUMENT NOT CONSIDERED  
 FINAL UNLESS ALL  
 SIGNATURES COMPLETED

REVISIONS						SHEET NO.	
NO.	BY:	DATE:	NO.	BY:	DATE:	S1-110	
1			3			TOTAL SHEETS	194
2			4				