


**NOTES**


STIRRUPS AND UI BARS IN CAP MAY BE SHIFTED AS NECESSARY TO CLEAR ANCHOR BOLTS.  
 CONCRETE DISPLACED BY CONCRETE PILES HAS BEEN DEDUCTED FROM THE CAP CONCRETE QUANTITY.  
 ALL REINFORCING IN THE CAP IS TO BE GLASS FIBER REINFORCED POLYMER (GFRP) BARS. FOR GLASS FIBER REINFORCED POLYMER BARS, SEE SPECIAL PROVISIONS.

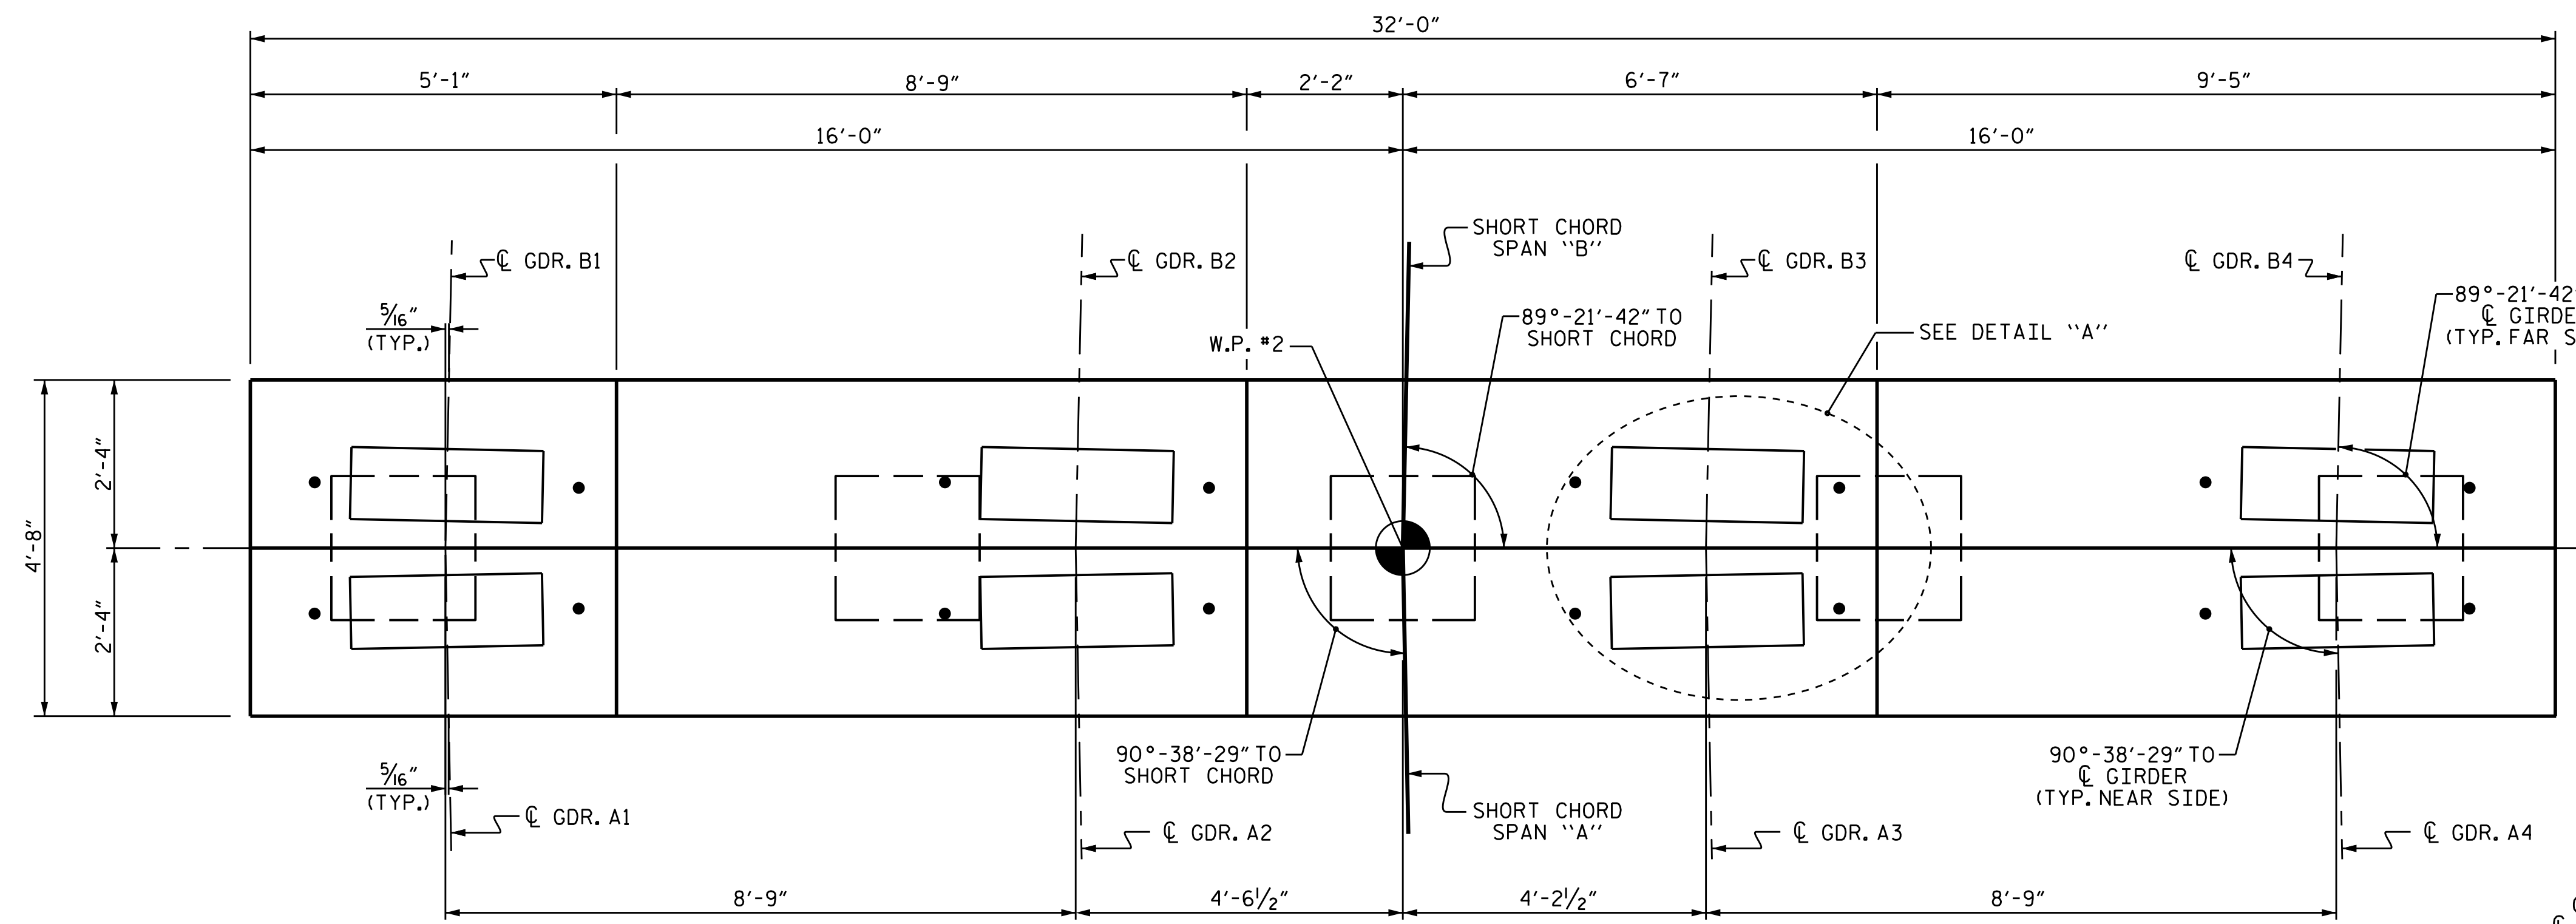


**PLAN**

**SPAN "B"**

**SPAN "A"**

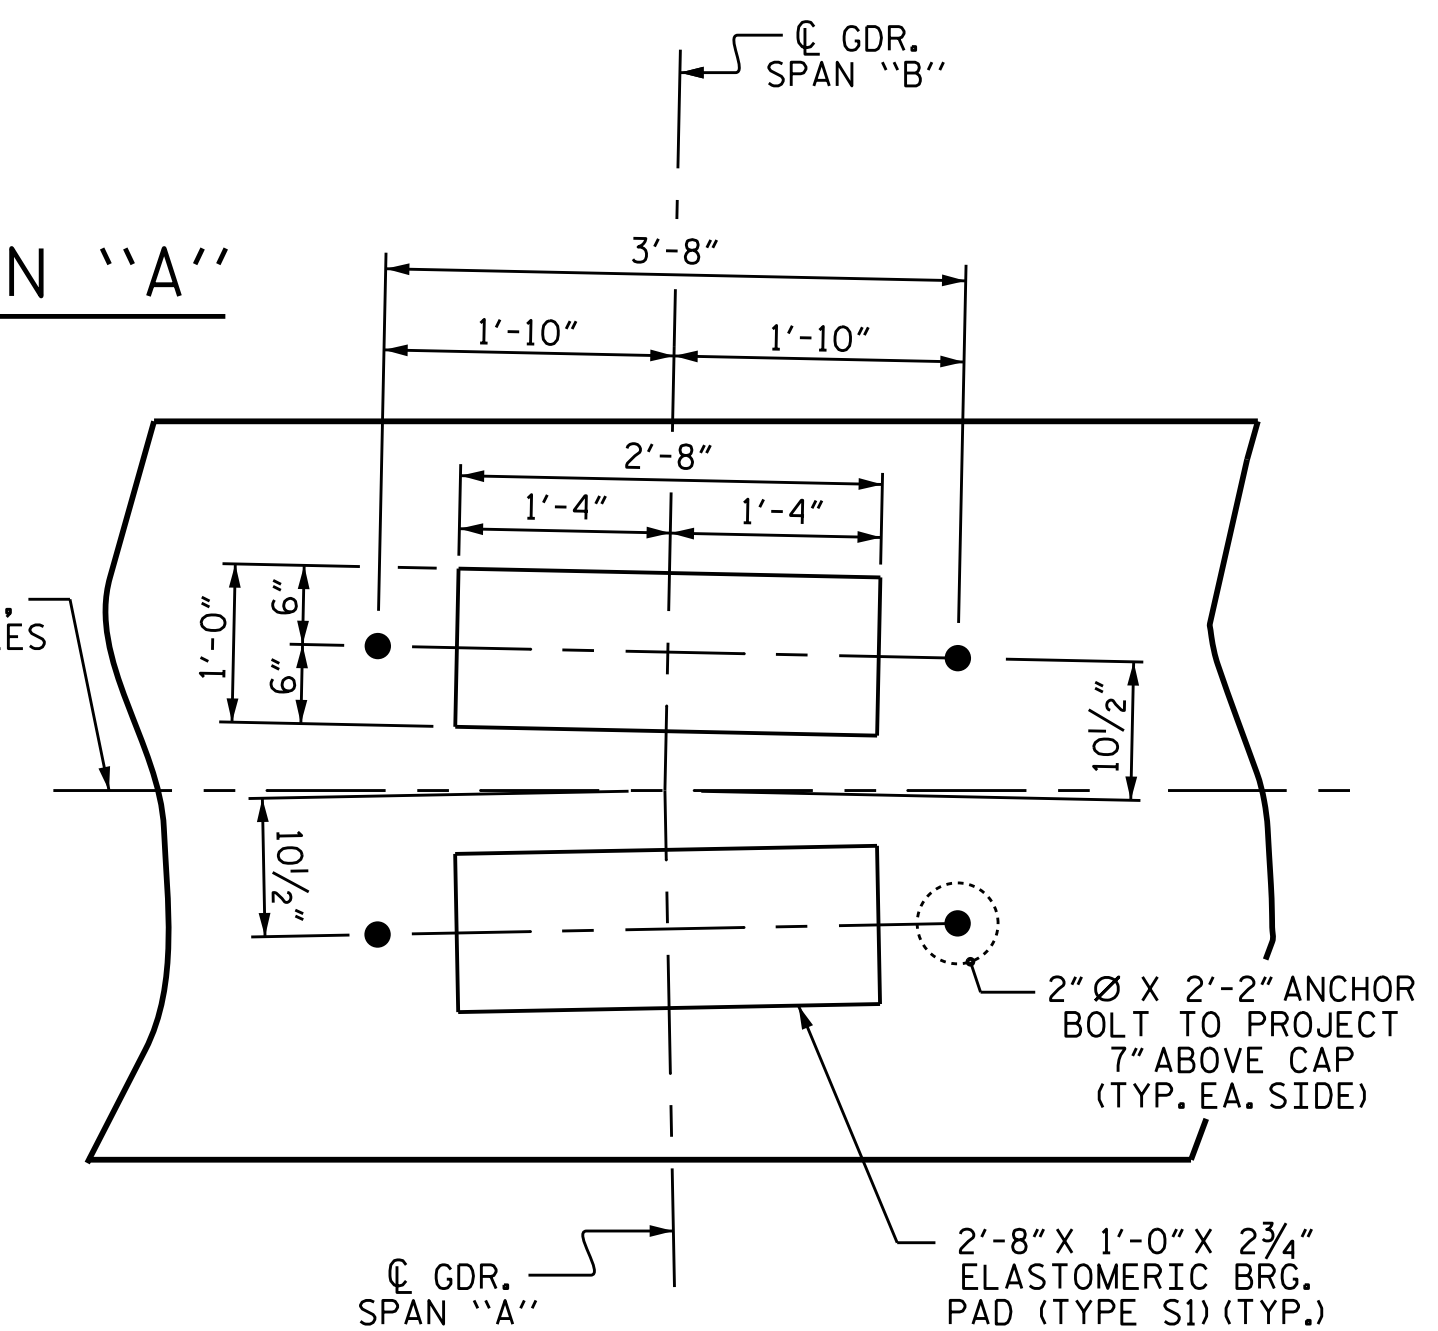

**DETAIL "A"**  
(TYP. @ EACH GDR.)

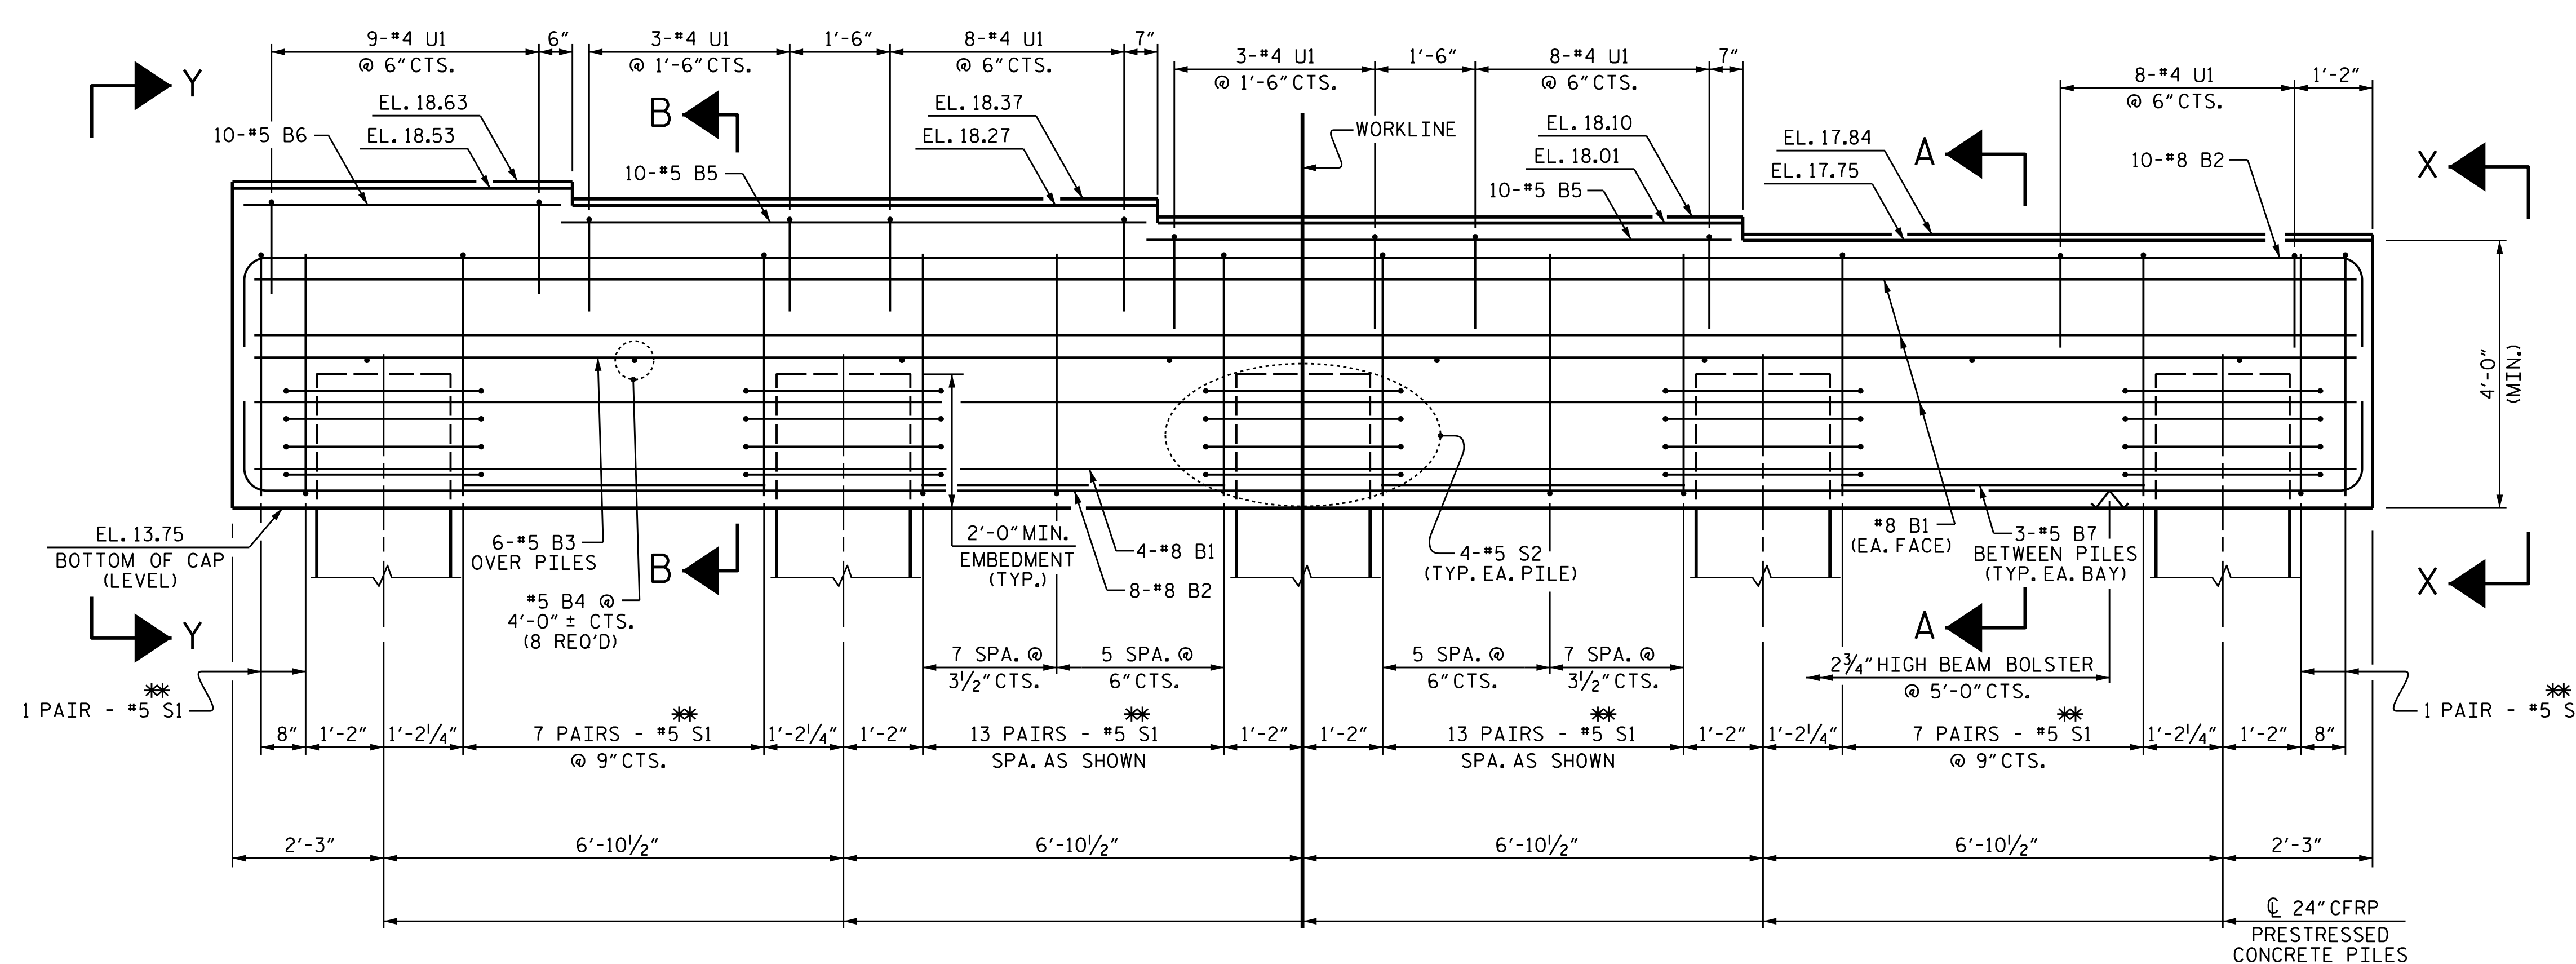

**ELEVATION**


FOR ADDITIONAL REINFORCING BARS IN ENDS OF CAP, SEE VIEW X-X AND VIEW Y-Y ON SHEET 2 OF 2.

**\* INVERT ALTERNATE STIRRUPS**

PROJECT NO. B-4863  
CARTERET COUNTY  
 STATION: 34+75.00 -L-

SHEET 1 OF 2

STATE OF NORTH CAROLINA  
 DEPARTMENT OF TRANSPORTATION  
 RALEIGH  
**SUBSTRUCTURE**  
**BENT #1**

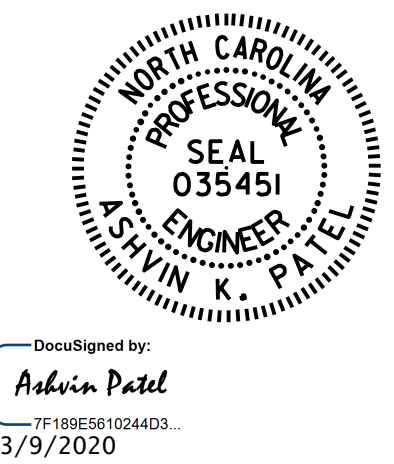

DOCUMENT NOT CONSIDERED FINAL UNLESS ALL SIGNATURES COMPLETED

REVISIONS						SHEET NO.	
NO.	BY:	DATE:	NO.	BY:	DATE:	S1-123	
1			3			TOTAL SHEETS	
2			4			194	

DRAWN BY: I.L. AVERETTE DATE: 02/2019  
 CHECKED BY: A.K. PATEL DATE: 12/2019  
 DESIGN ENGINEER OF RECORD: A.K. PATEL DATE: 12/2019