



PLAN OF WING (W1)

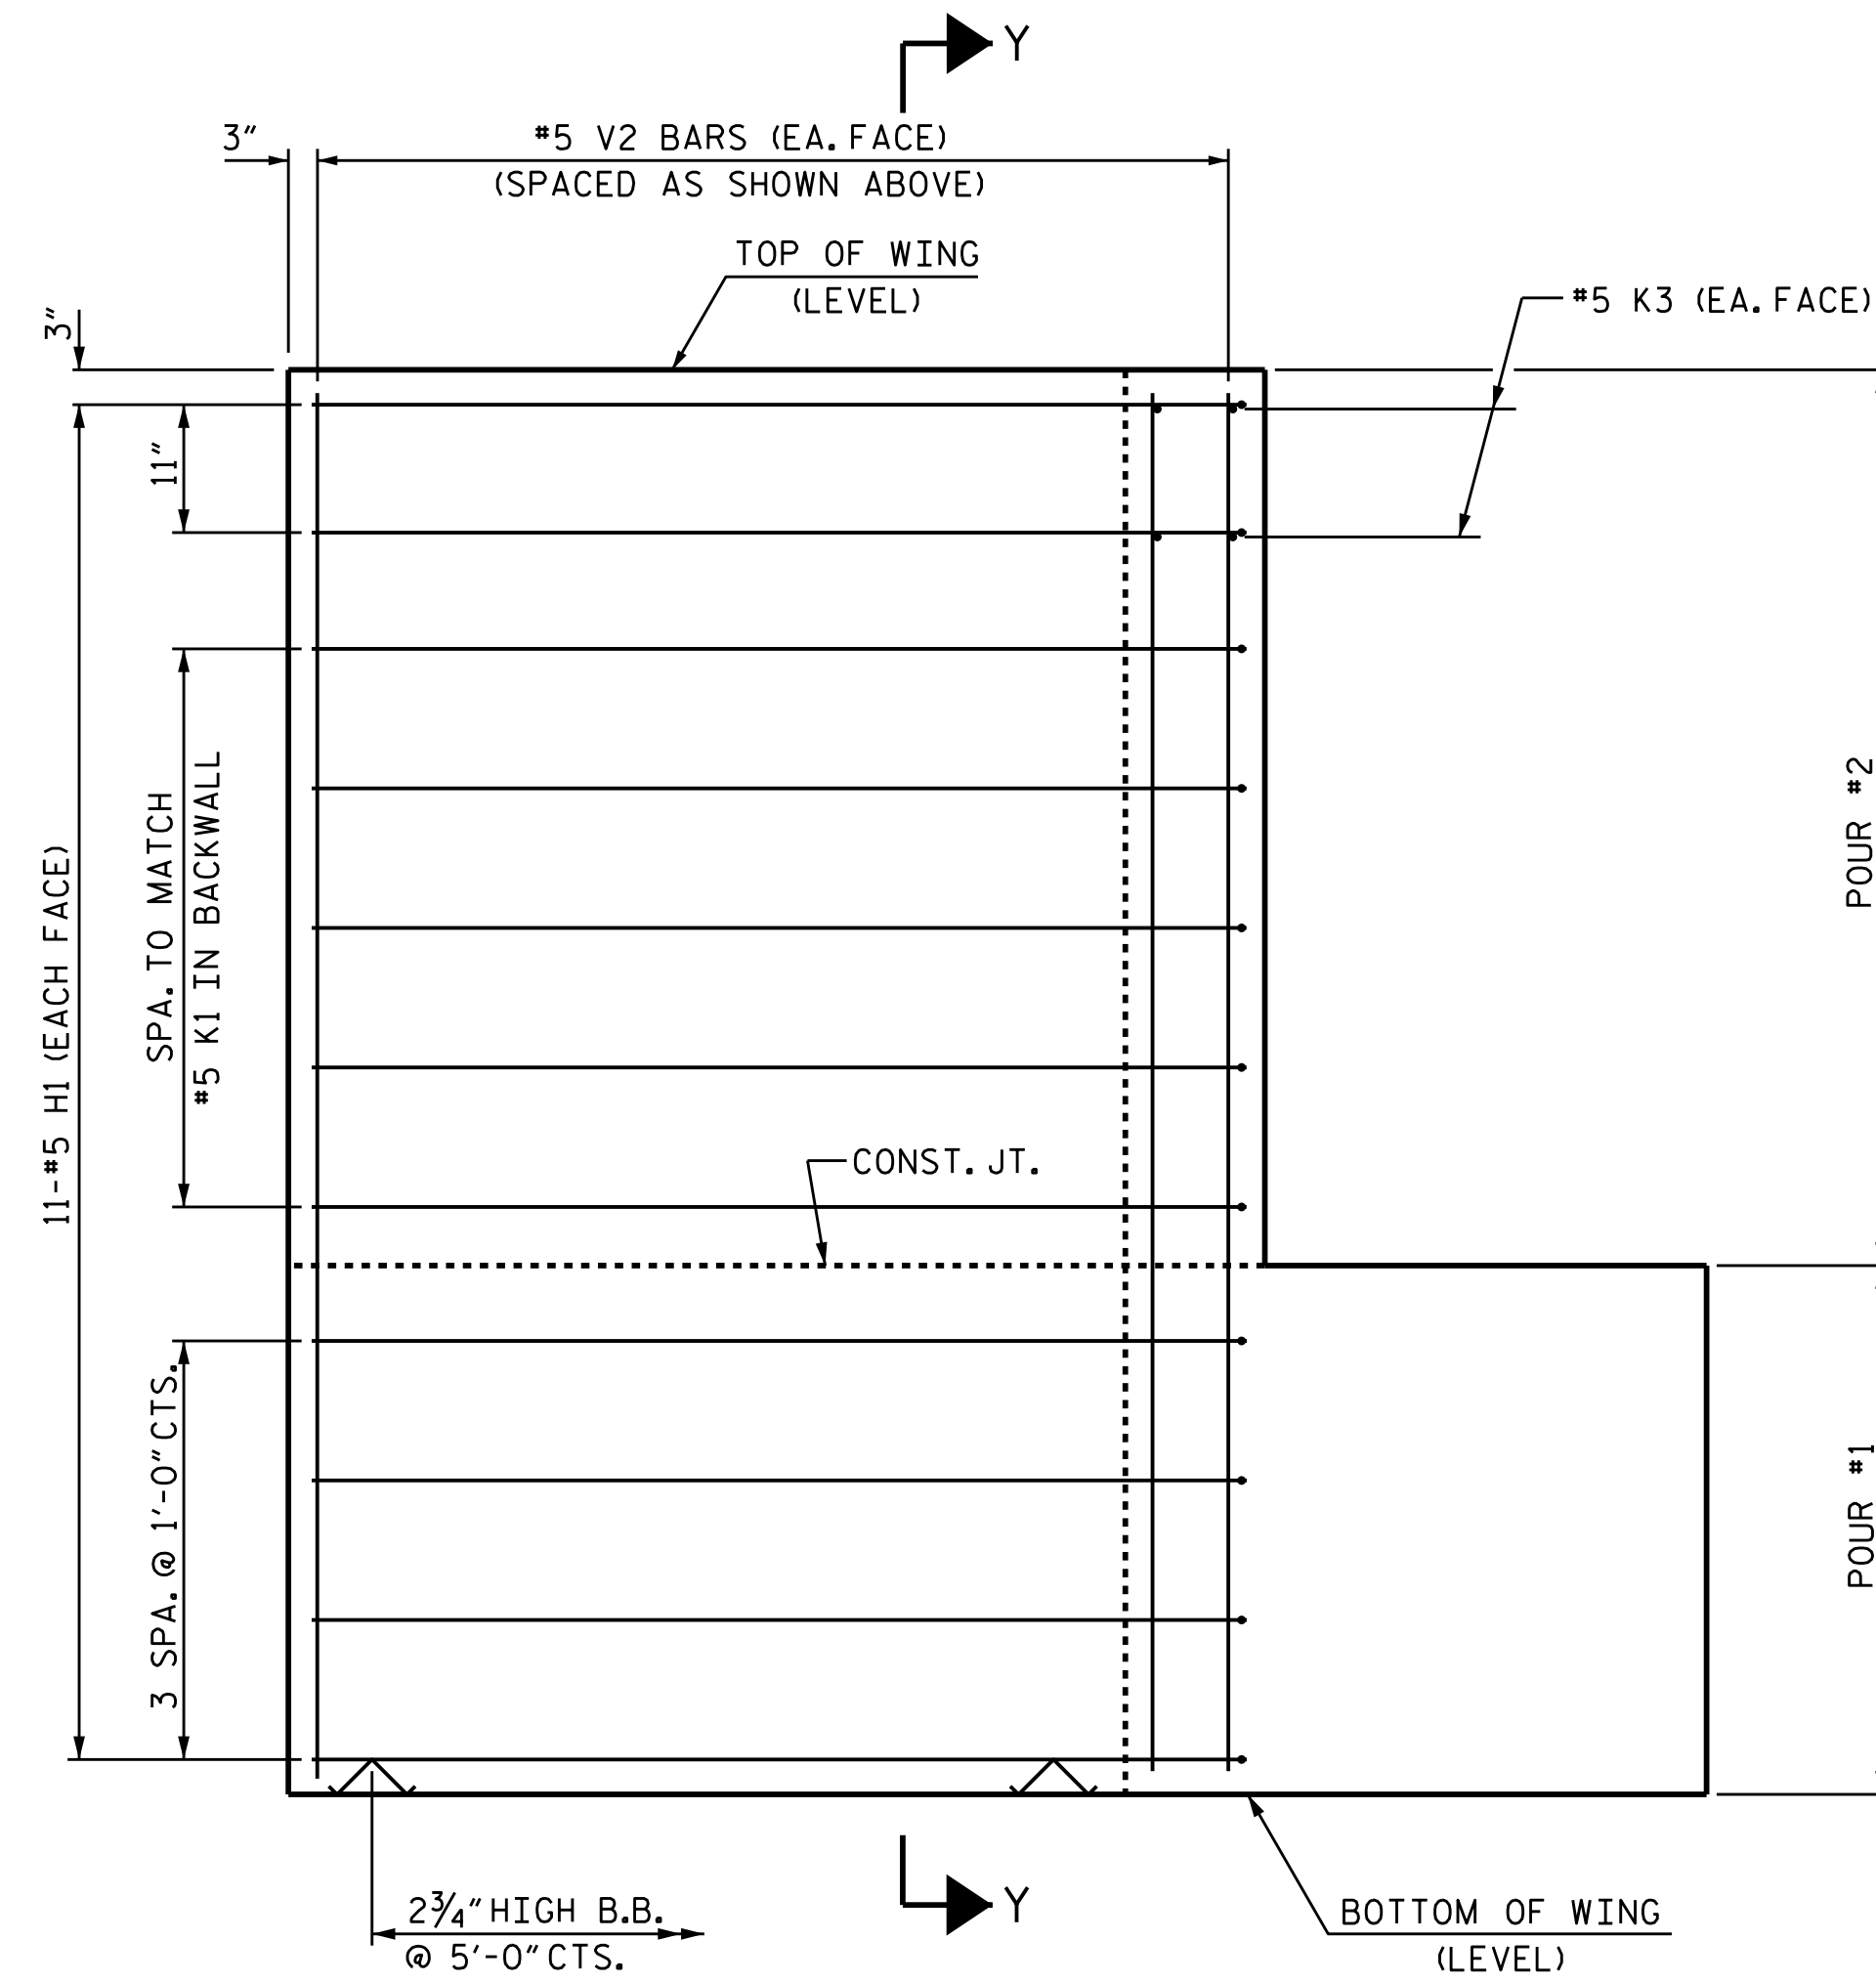

ELEVATION OF WING (W1)

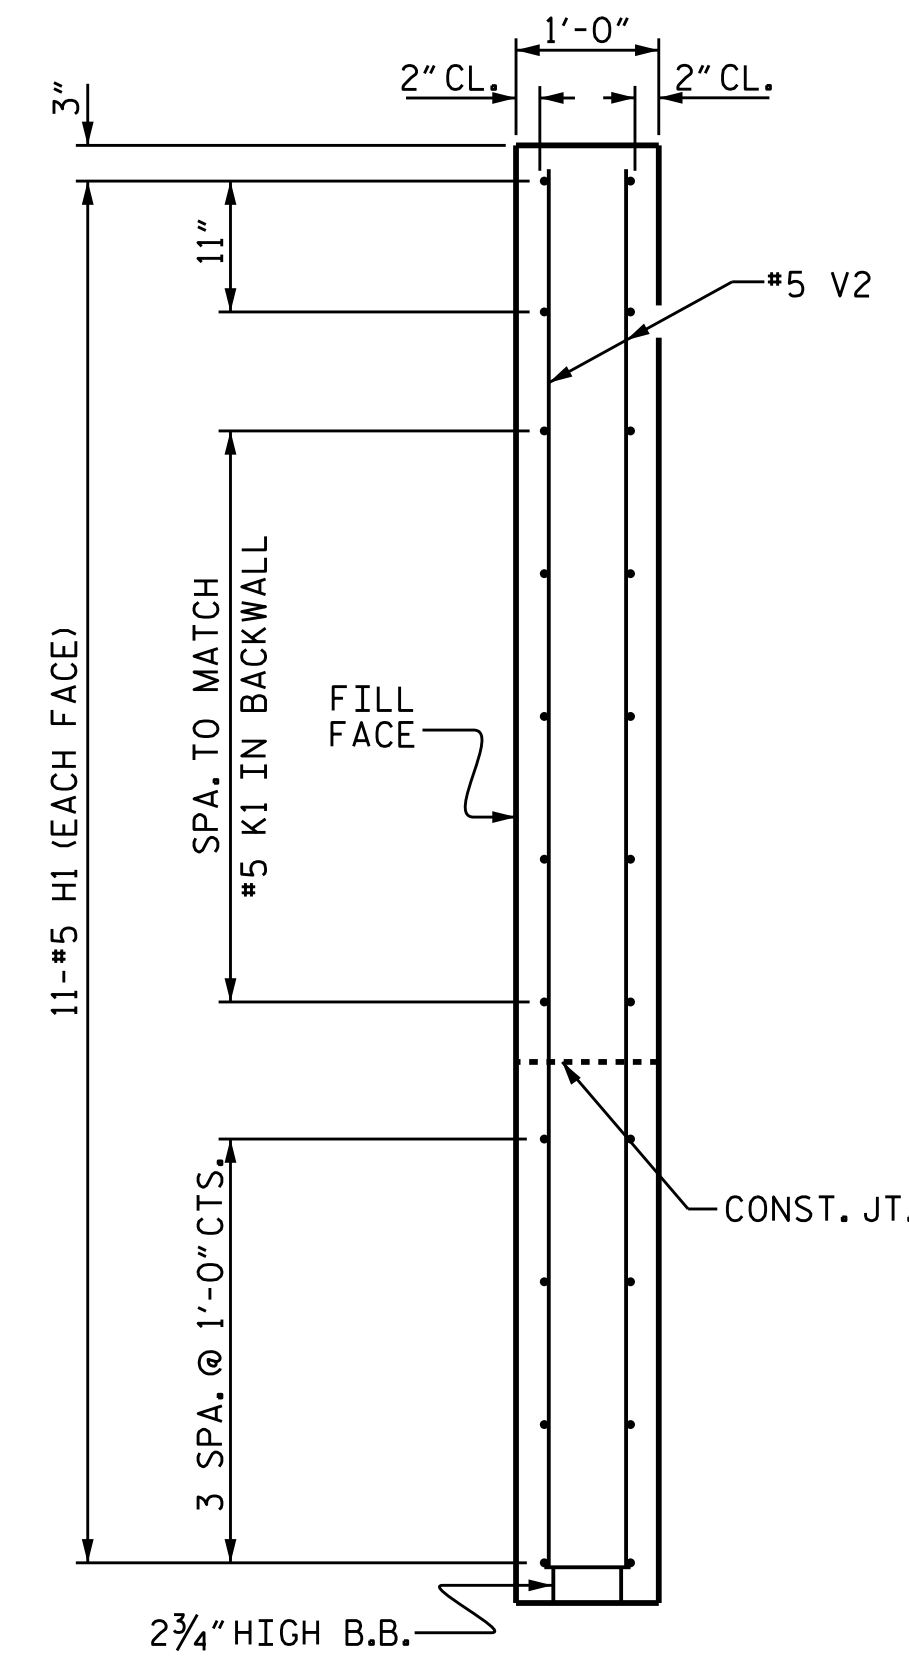

SECTION Y-Y


WING DETAILS

DRAWN BY : T.L. AVERETTE DATE : 12/2018  
 CHECKED BY : A.K. PATEL DATE : 11/2019  
 DESIGN ENGINEER OF RECORD: A.K. PATEL DATE : 11/2019

06-MAR-2020 12:32  
 S:\DEV\Squad.D\B4863\Plans\FINAL PLANS\B-4863\_SMU.EB.dgn  
 bbarodawala

PROJECT NO. B-4863  
 CARTERET COUNTY  
 STATION: 34+75.00 -L-

SHEET 2 OF 3

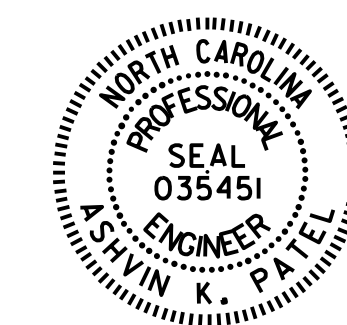

DocuSigned by:  
 Ashwin Patel  
 7F189E5E10244E3  
 3/9/2020

STATE OF NORTH CAROLINA  
 DEPARTMENT OF TRANSPORTATION  
 RALEIGH  
 SUBSTRUCTURE  
 END BENT #2

DOCUMENT NOT CONSIDERED  
 FINAL UNLESS ALL  
 SIGNATURES COMPLETED

REVISIONS						SHEET NO.
NO.	BY:	DATE:	NO.	BY:	DATE:	TOTAL SHEETS
1			3			S1-188
2			4			194