



DETAILS SHOWING PAVEMENT/BRIDGE RELATIONSHIP

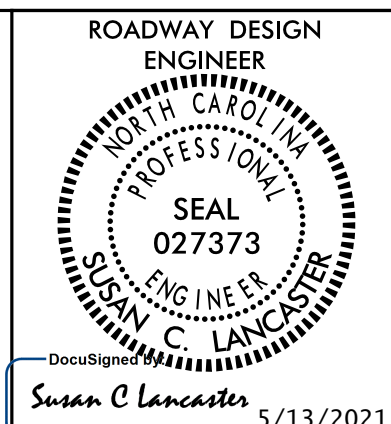


**DOCUMENT NOT CONSIDERED FINAL
UNLESS ALL SIGNATURES COMPLETED**

Michael Baker Engineering, Inc.
Michael Baker INTERNATIONAL

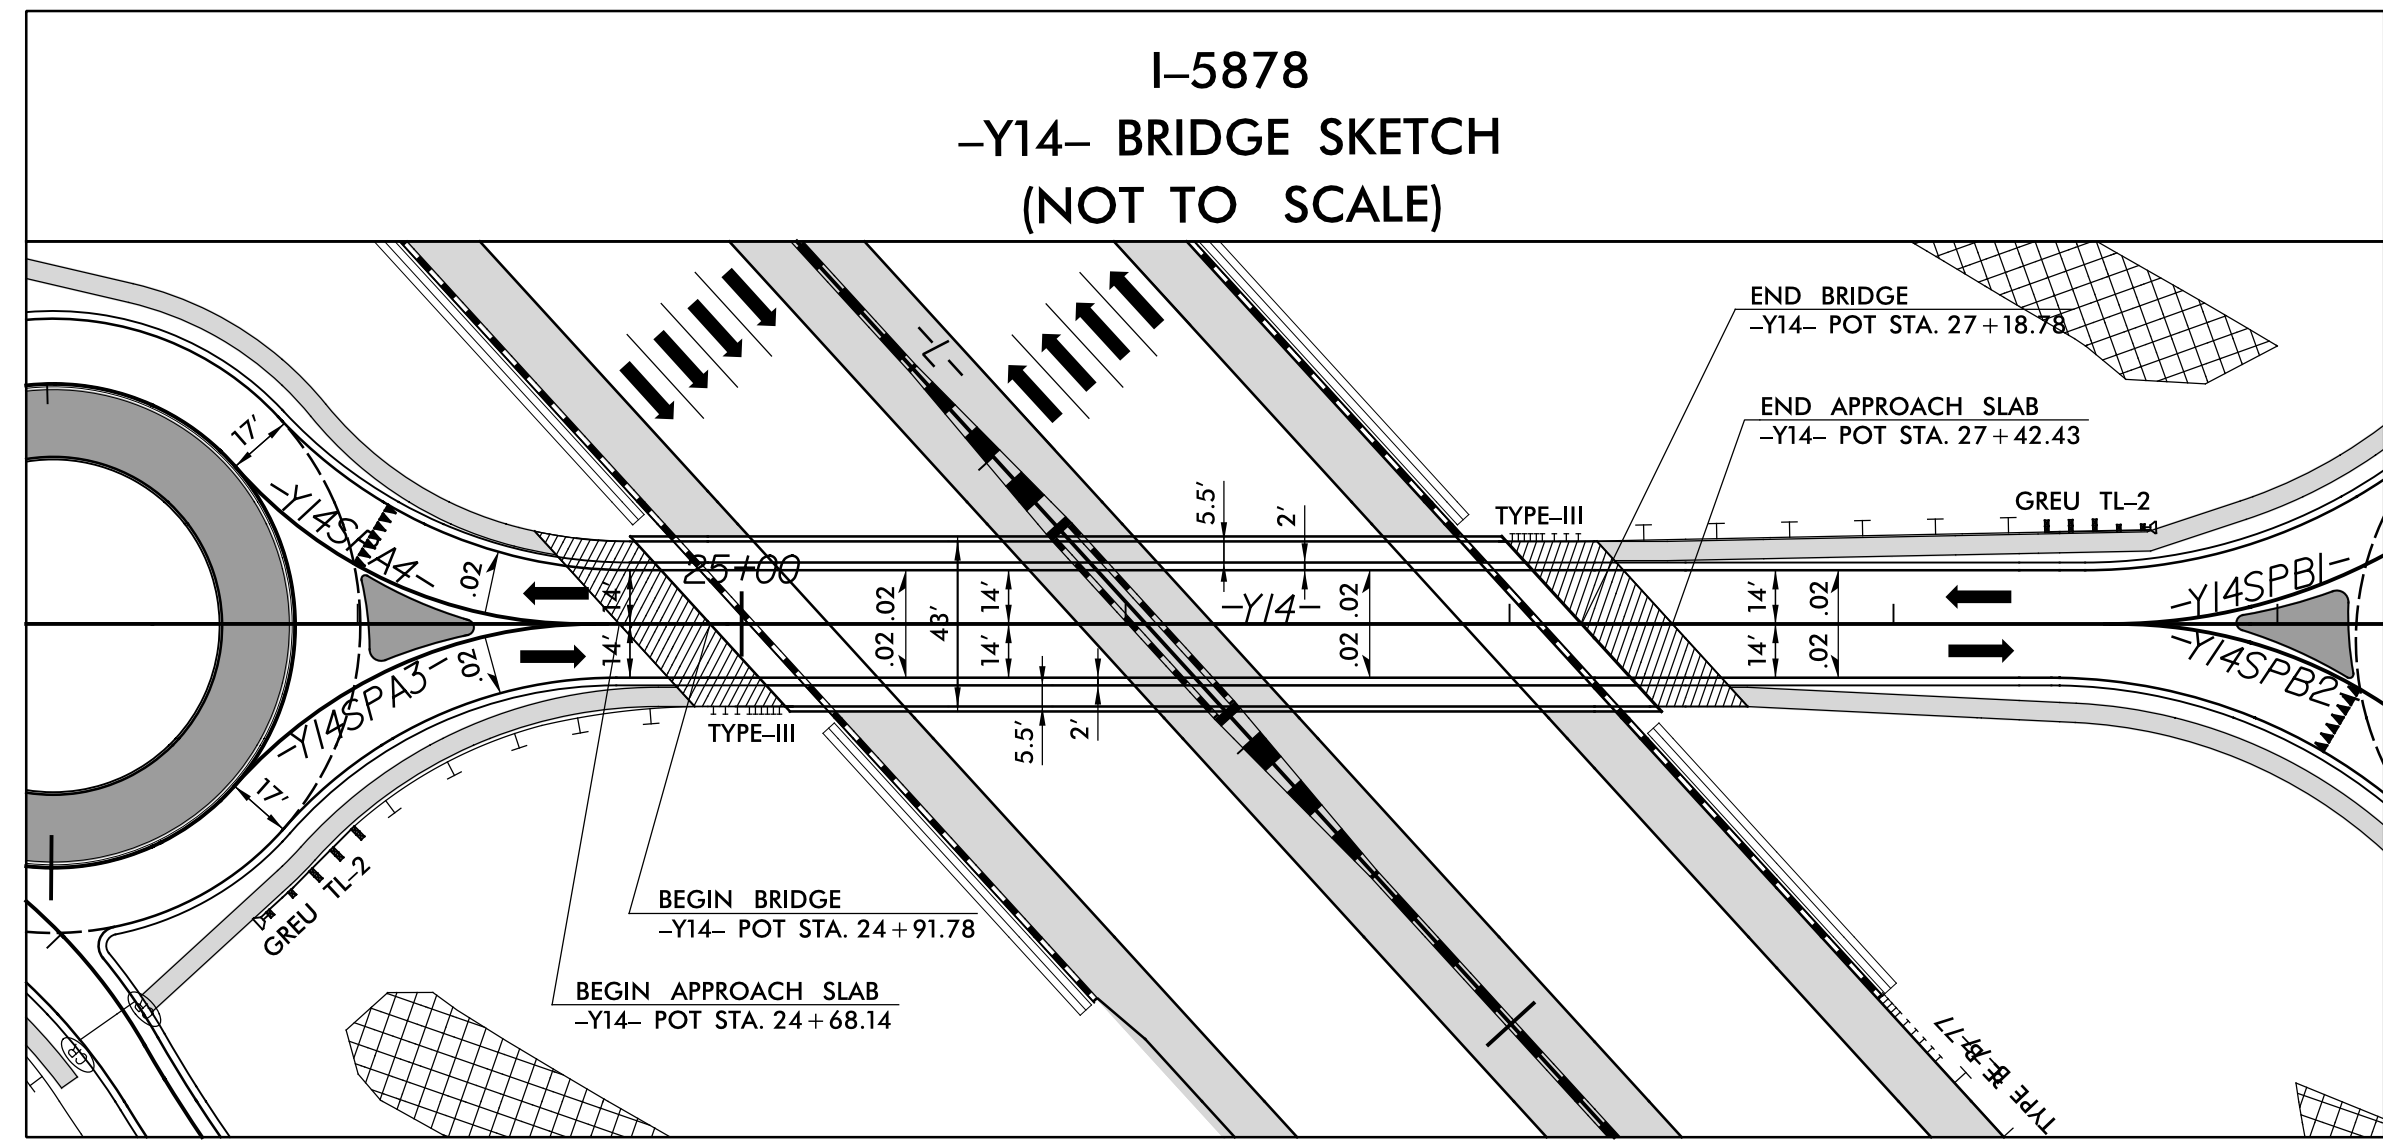

SEE SHEET 17 FOR BRIDGE LOCATION

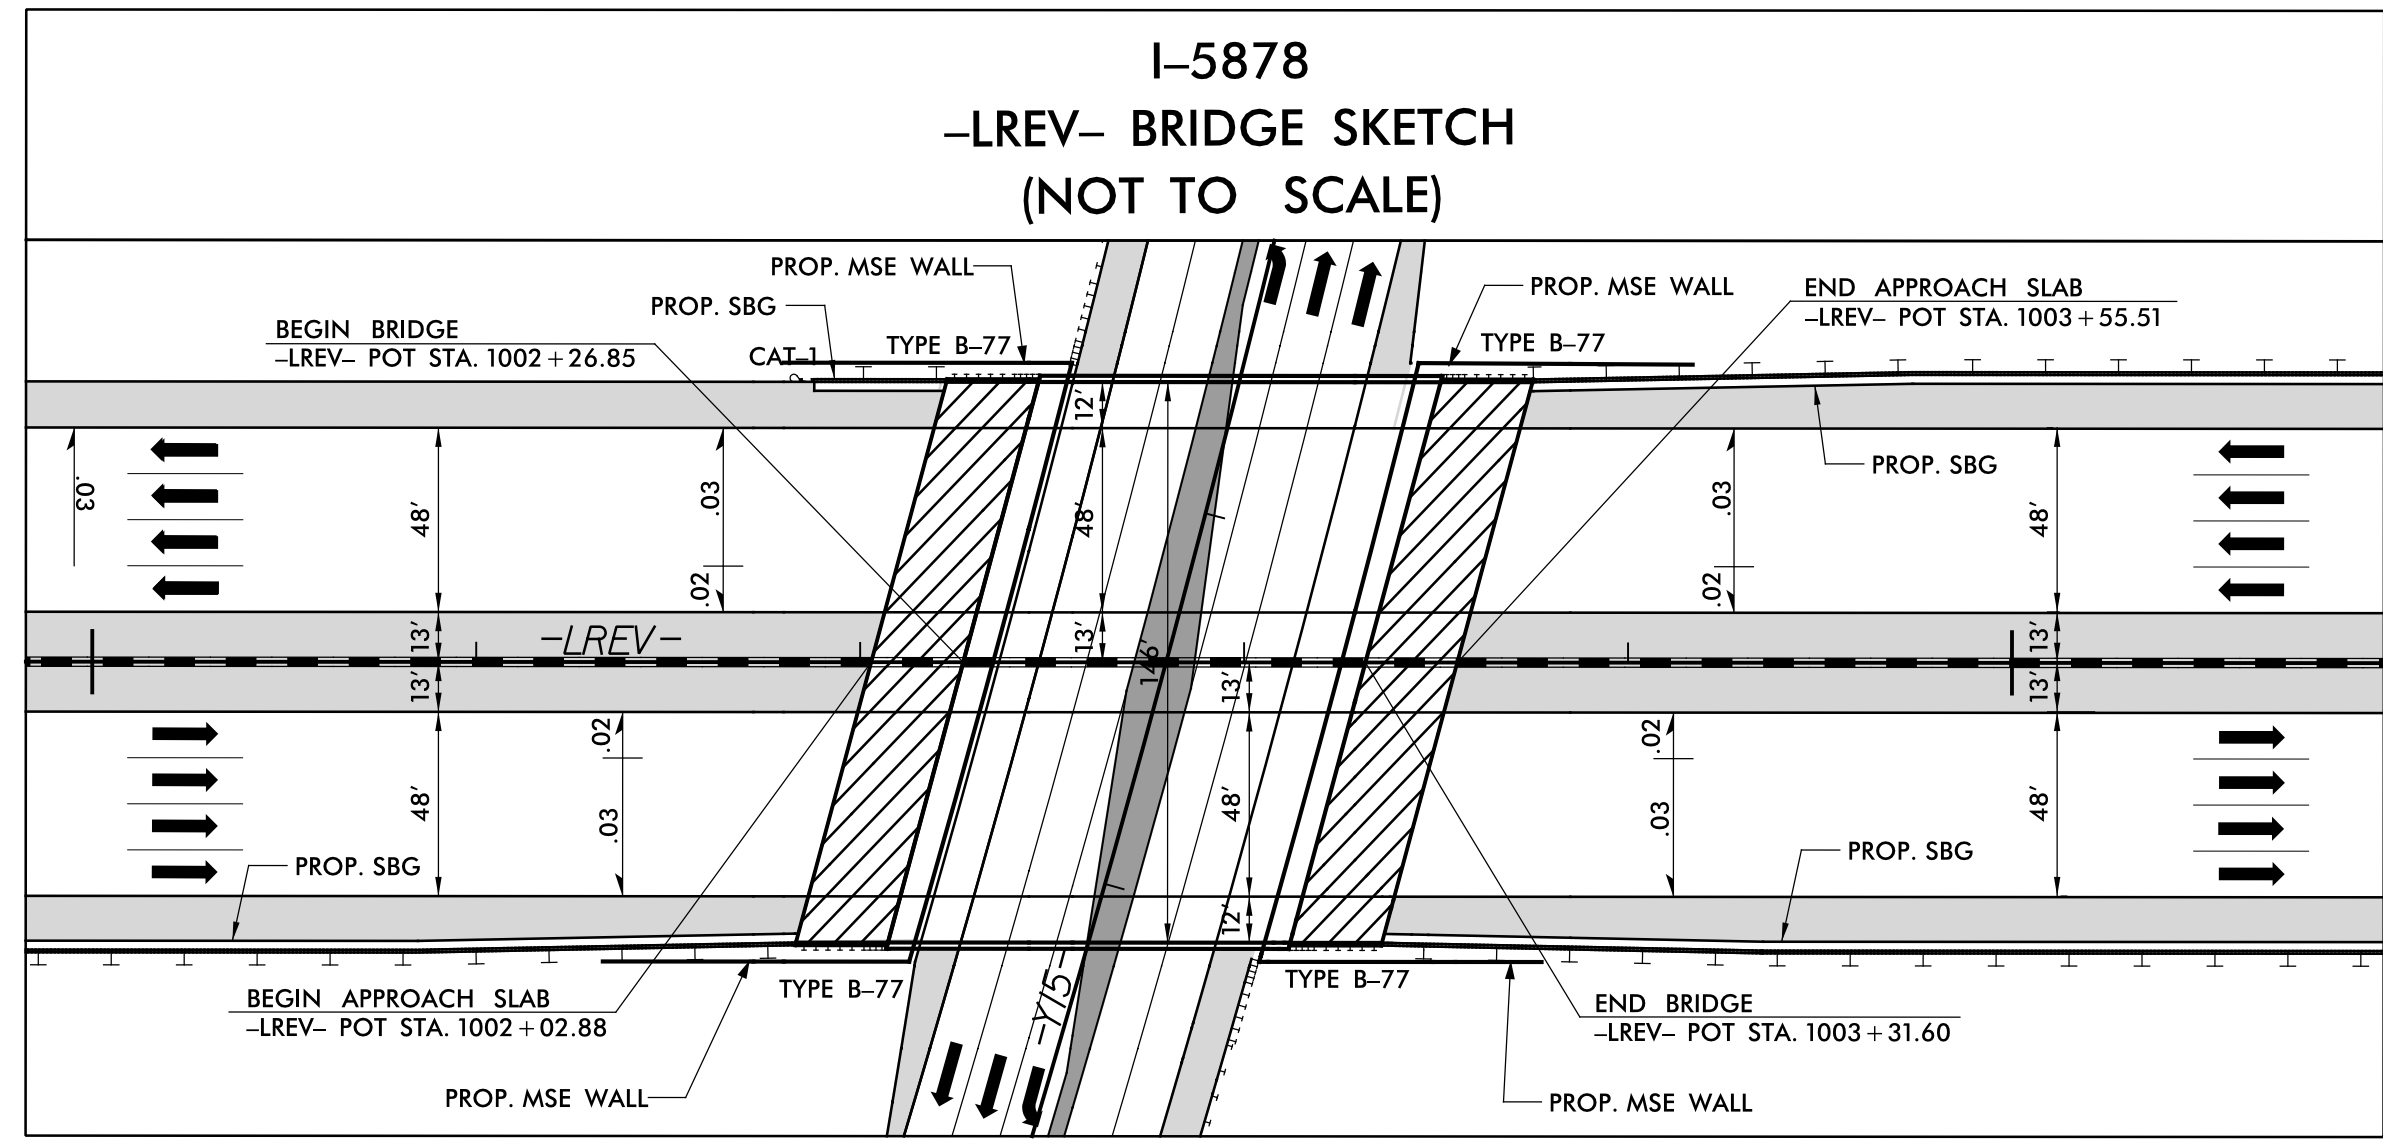

SEE SHEET 19 FOR BRIDGE LOCATION