


PROJECT REFERENCE NO. I-5883	SHEET NO. 2B-2
RW SHEET NO.	

# DETAILS SHOWING PAVEMENT/BRIDGE RELATIONSHIP


ROADWAY DESIGN ENGINEER

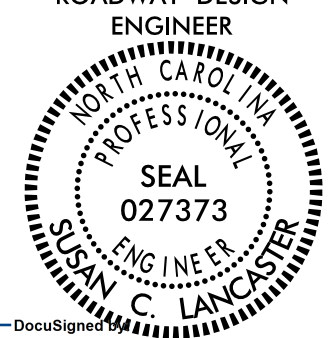


Susan C. Lancaster  
5/13/2021

**DOCUMENT NOT CONSIDERED FINAL  
UNLESS ALL SIGNATURES COMPLETED**

Michael Baker Engineering, Inc.  
Michael Baker INTERNATIONAL

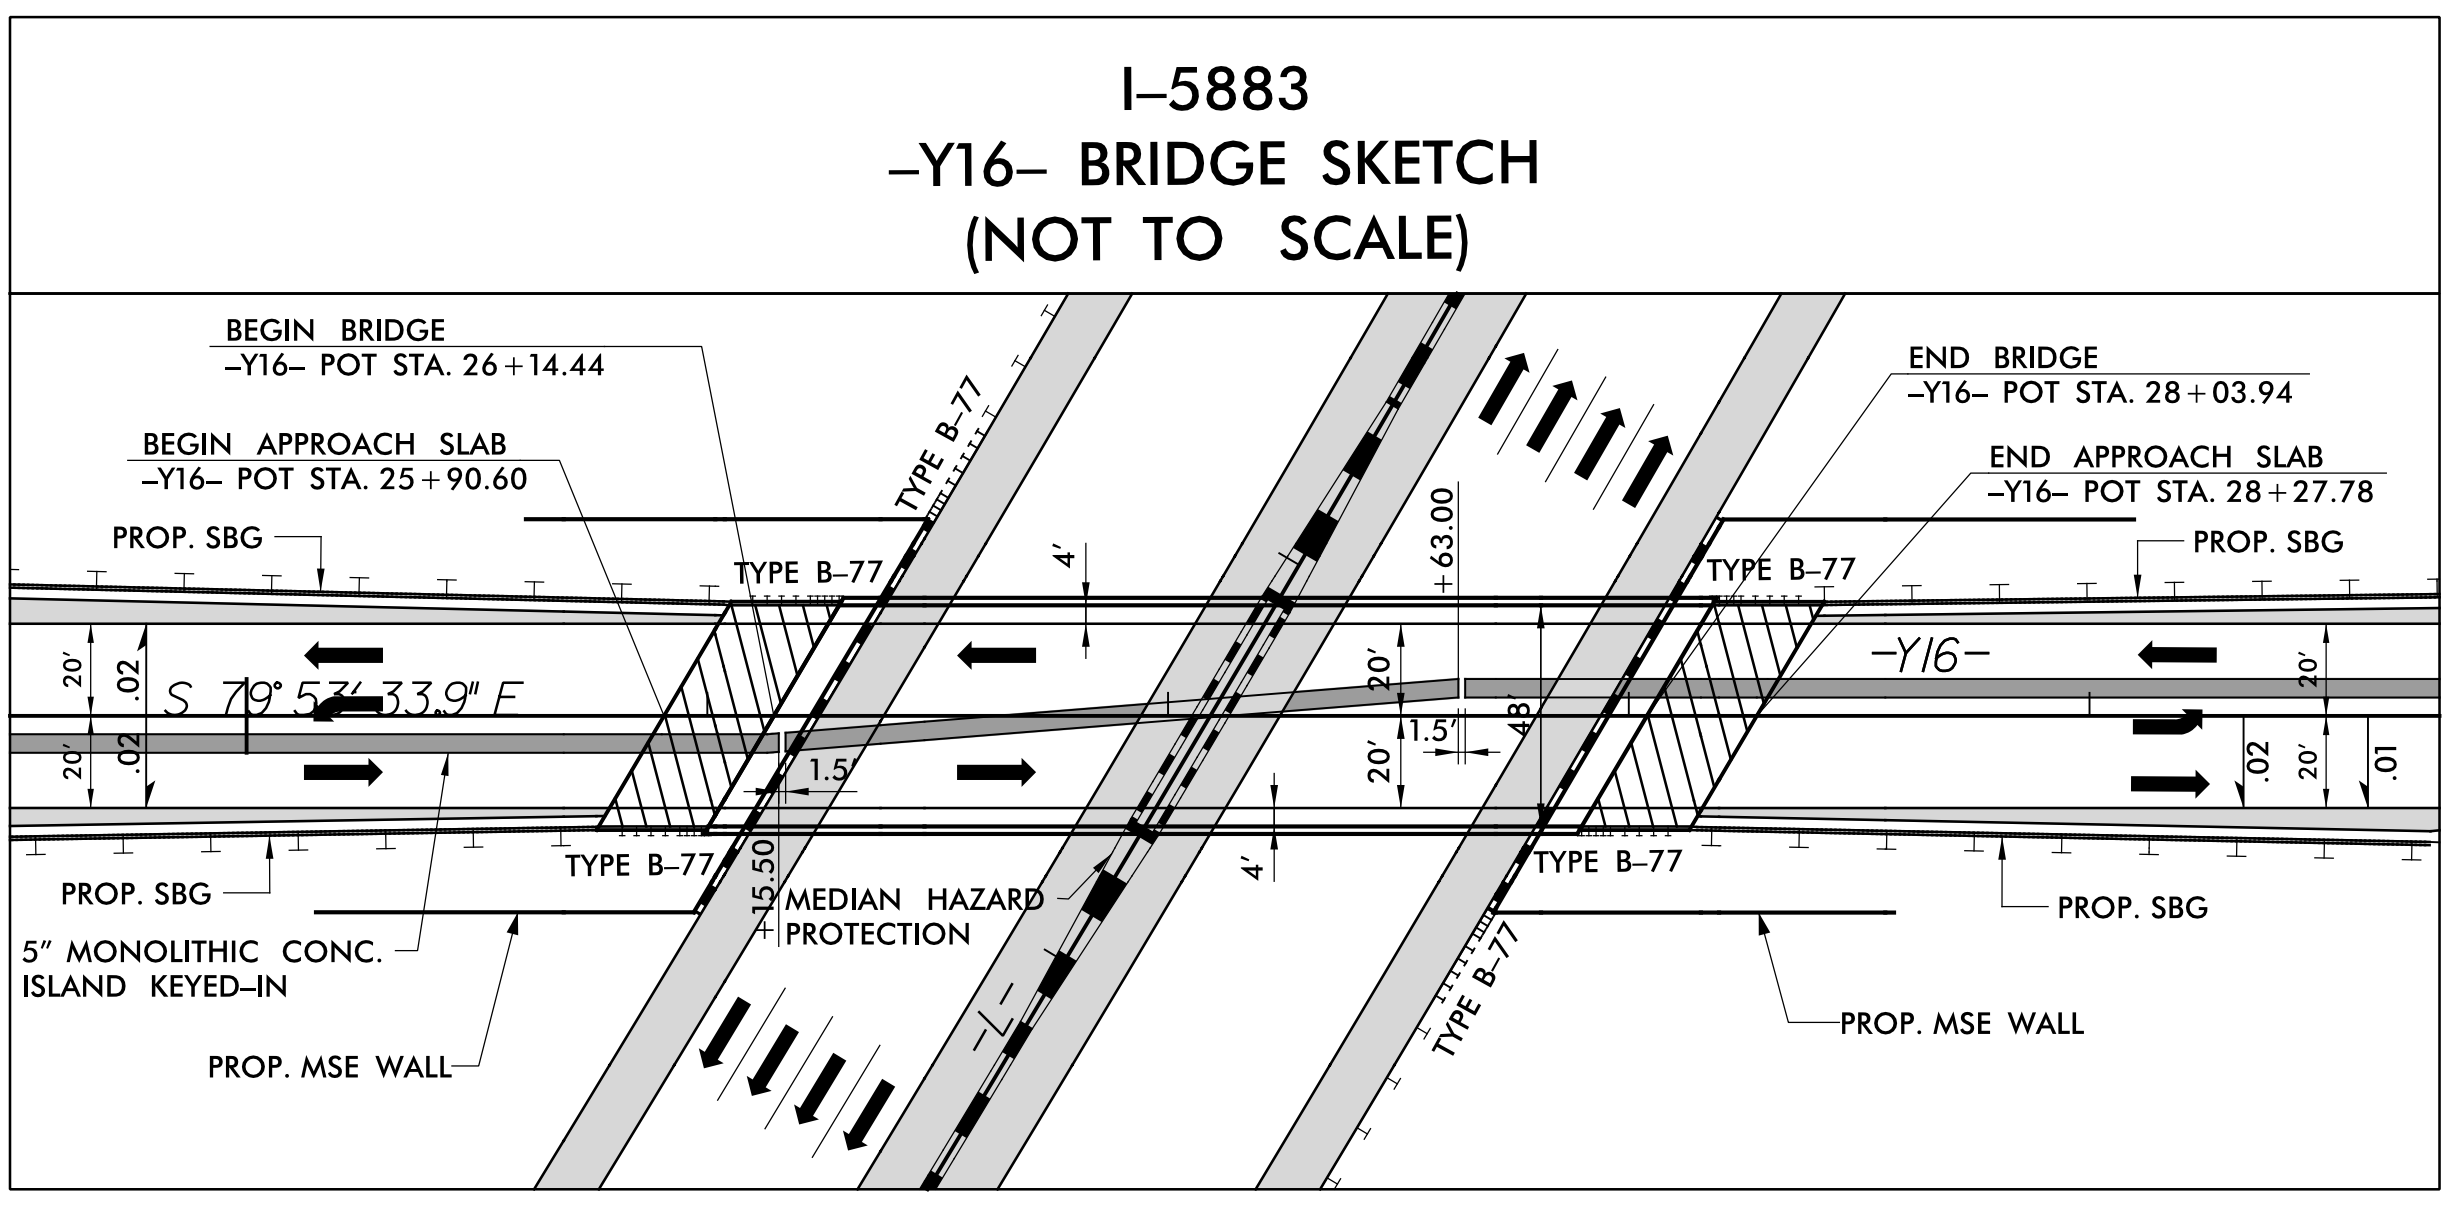

SEE SHEET 25 FOR BRIDGE LOCATION

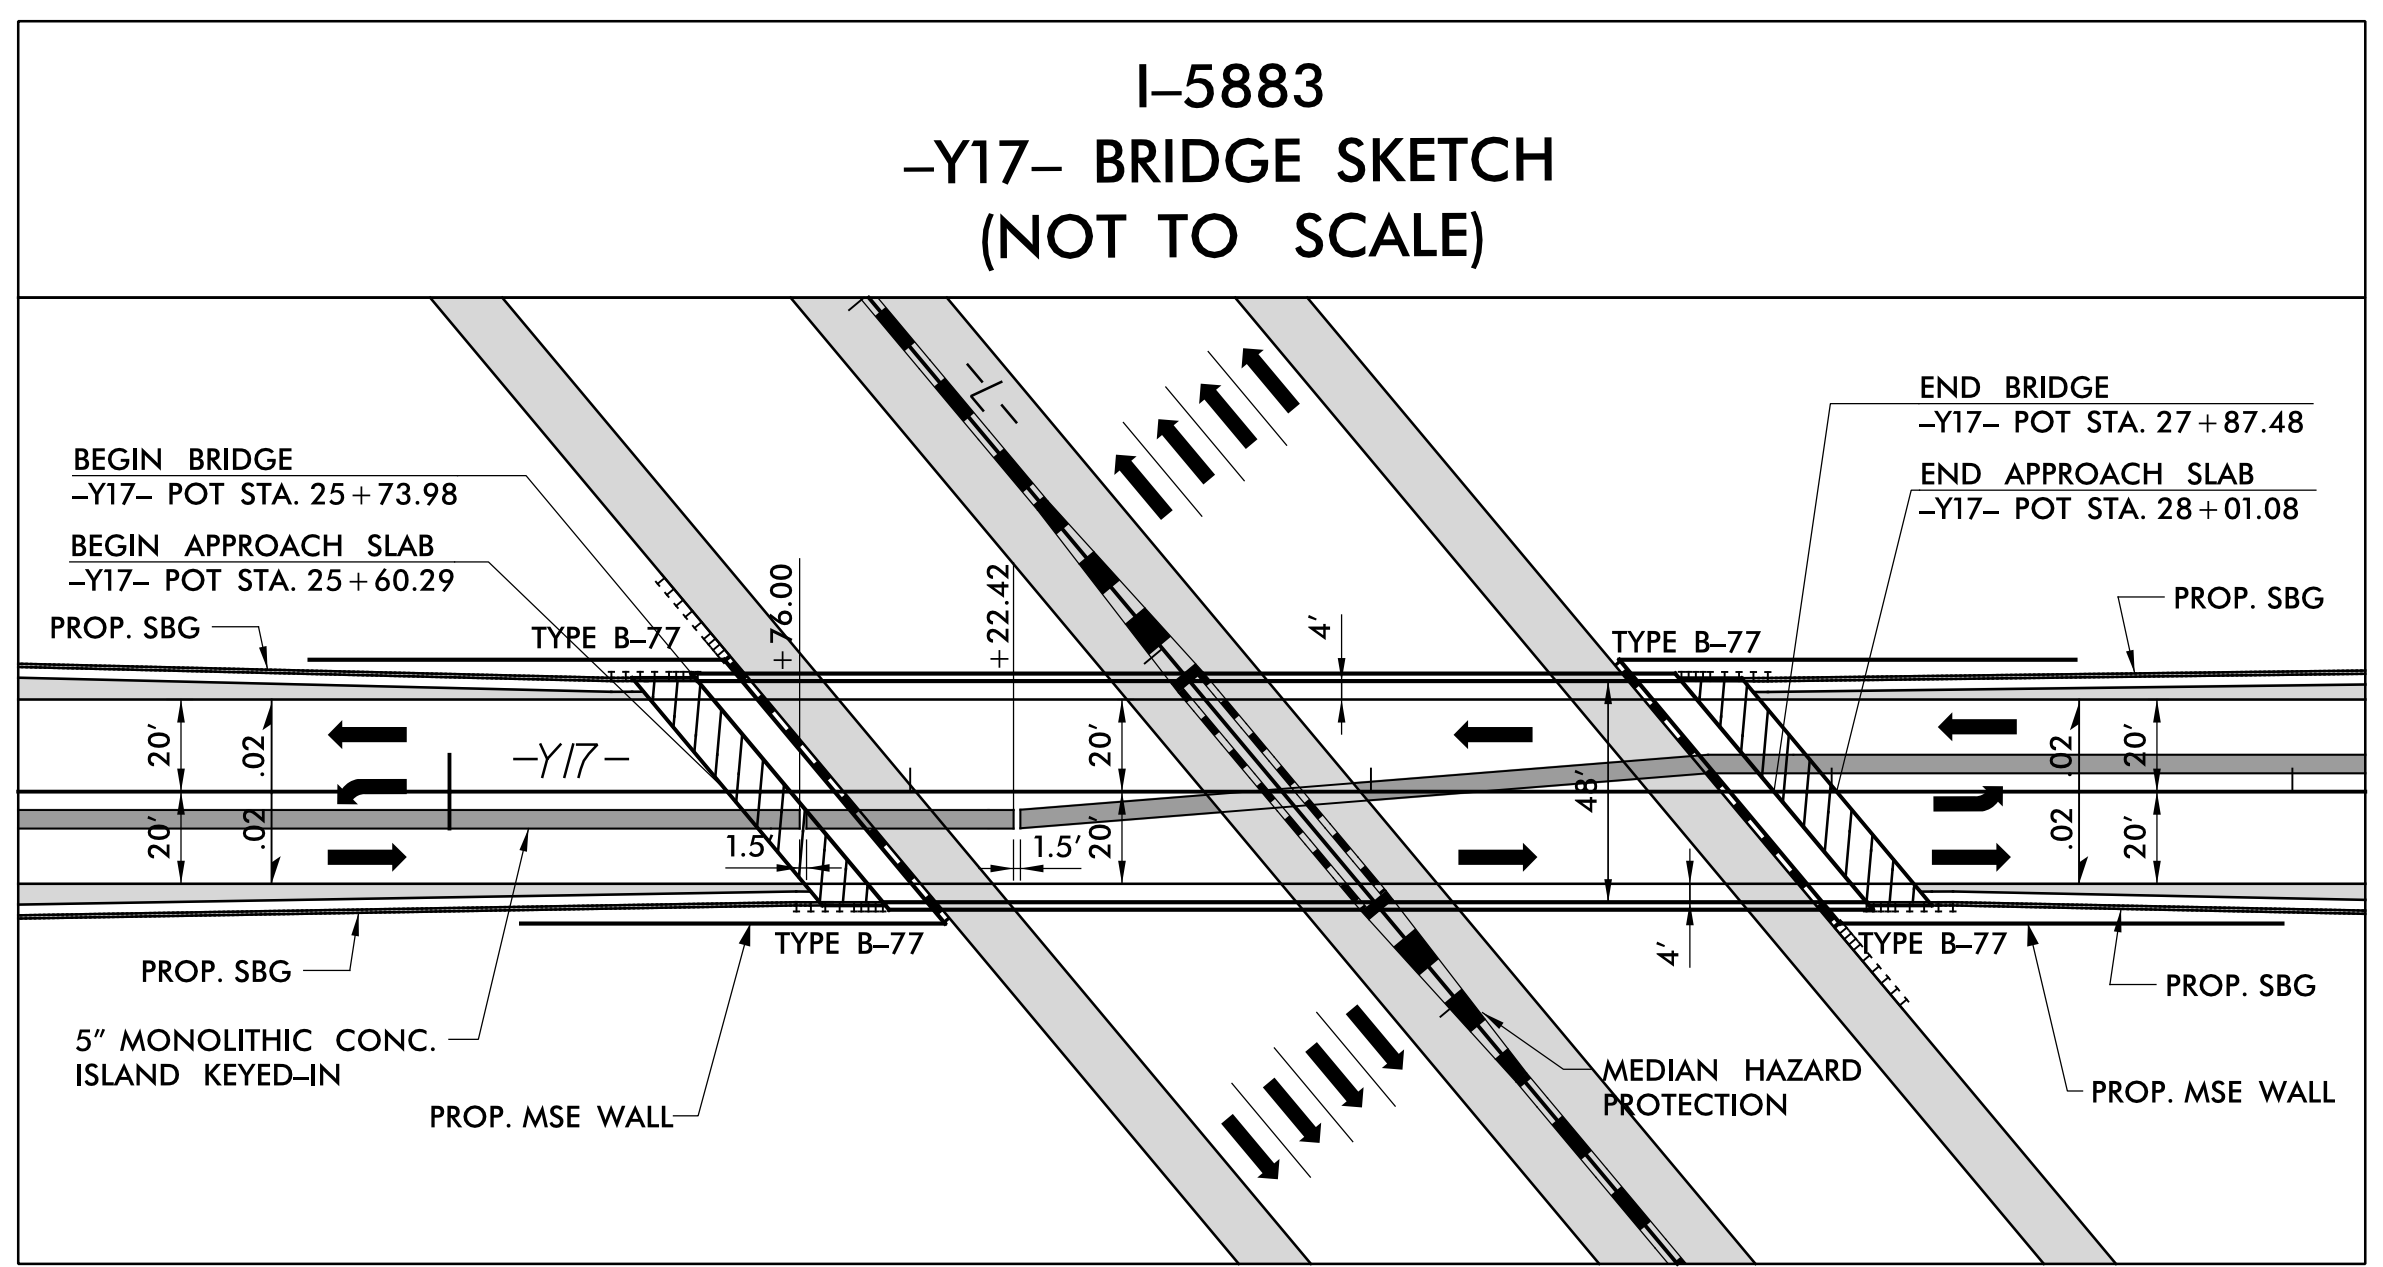

SEE SHEET 32 FOR BRIDGE LOCATION

8/17/99

13 MAY 2021 11:50 AM I:\59866B\_Rdy\_psh\_2B-2.dgn