



# DETAILS SHOWING PAVEMENT/BRIDGE RELATIONSHIP

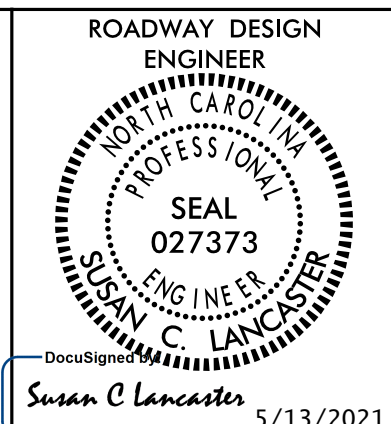


**DOCUMENT NOT CONSIDERED FINAL  
UNLESS ALL SIGNATURES COMPLETED**


Michael Baker Engineering, Inc.  
**Michael Baker**  
 INTERNATIONAL

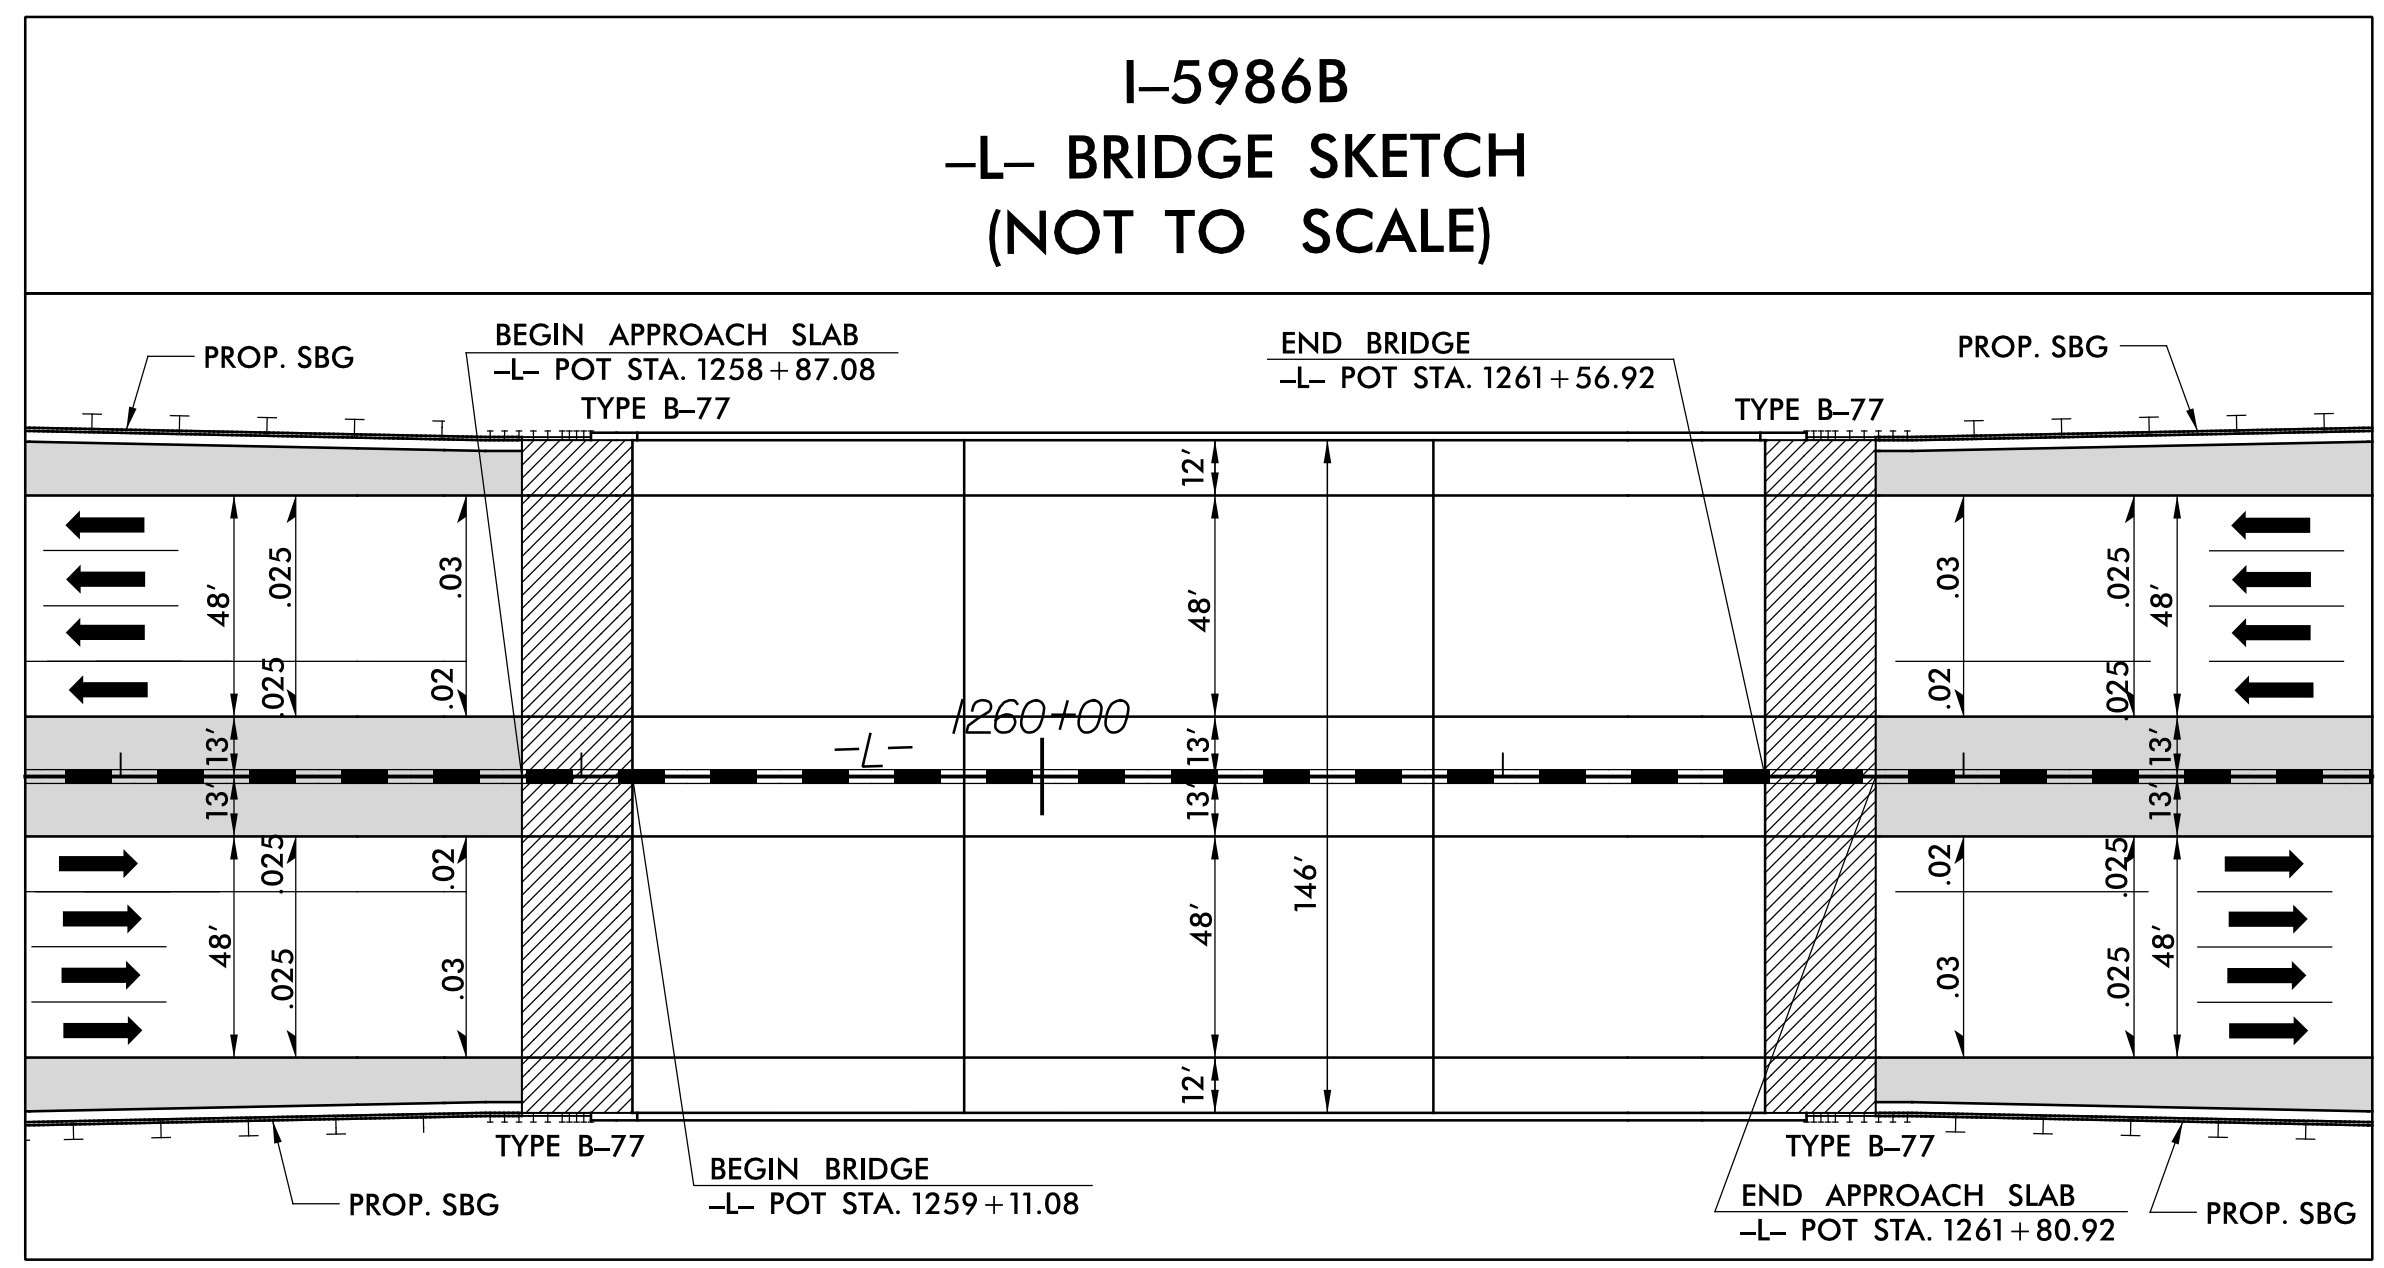

SEE SHEET 36 FOR BRIDGE LOCATION

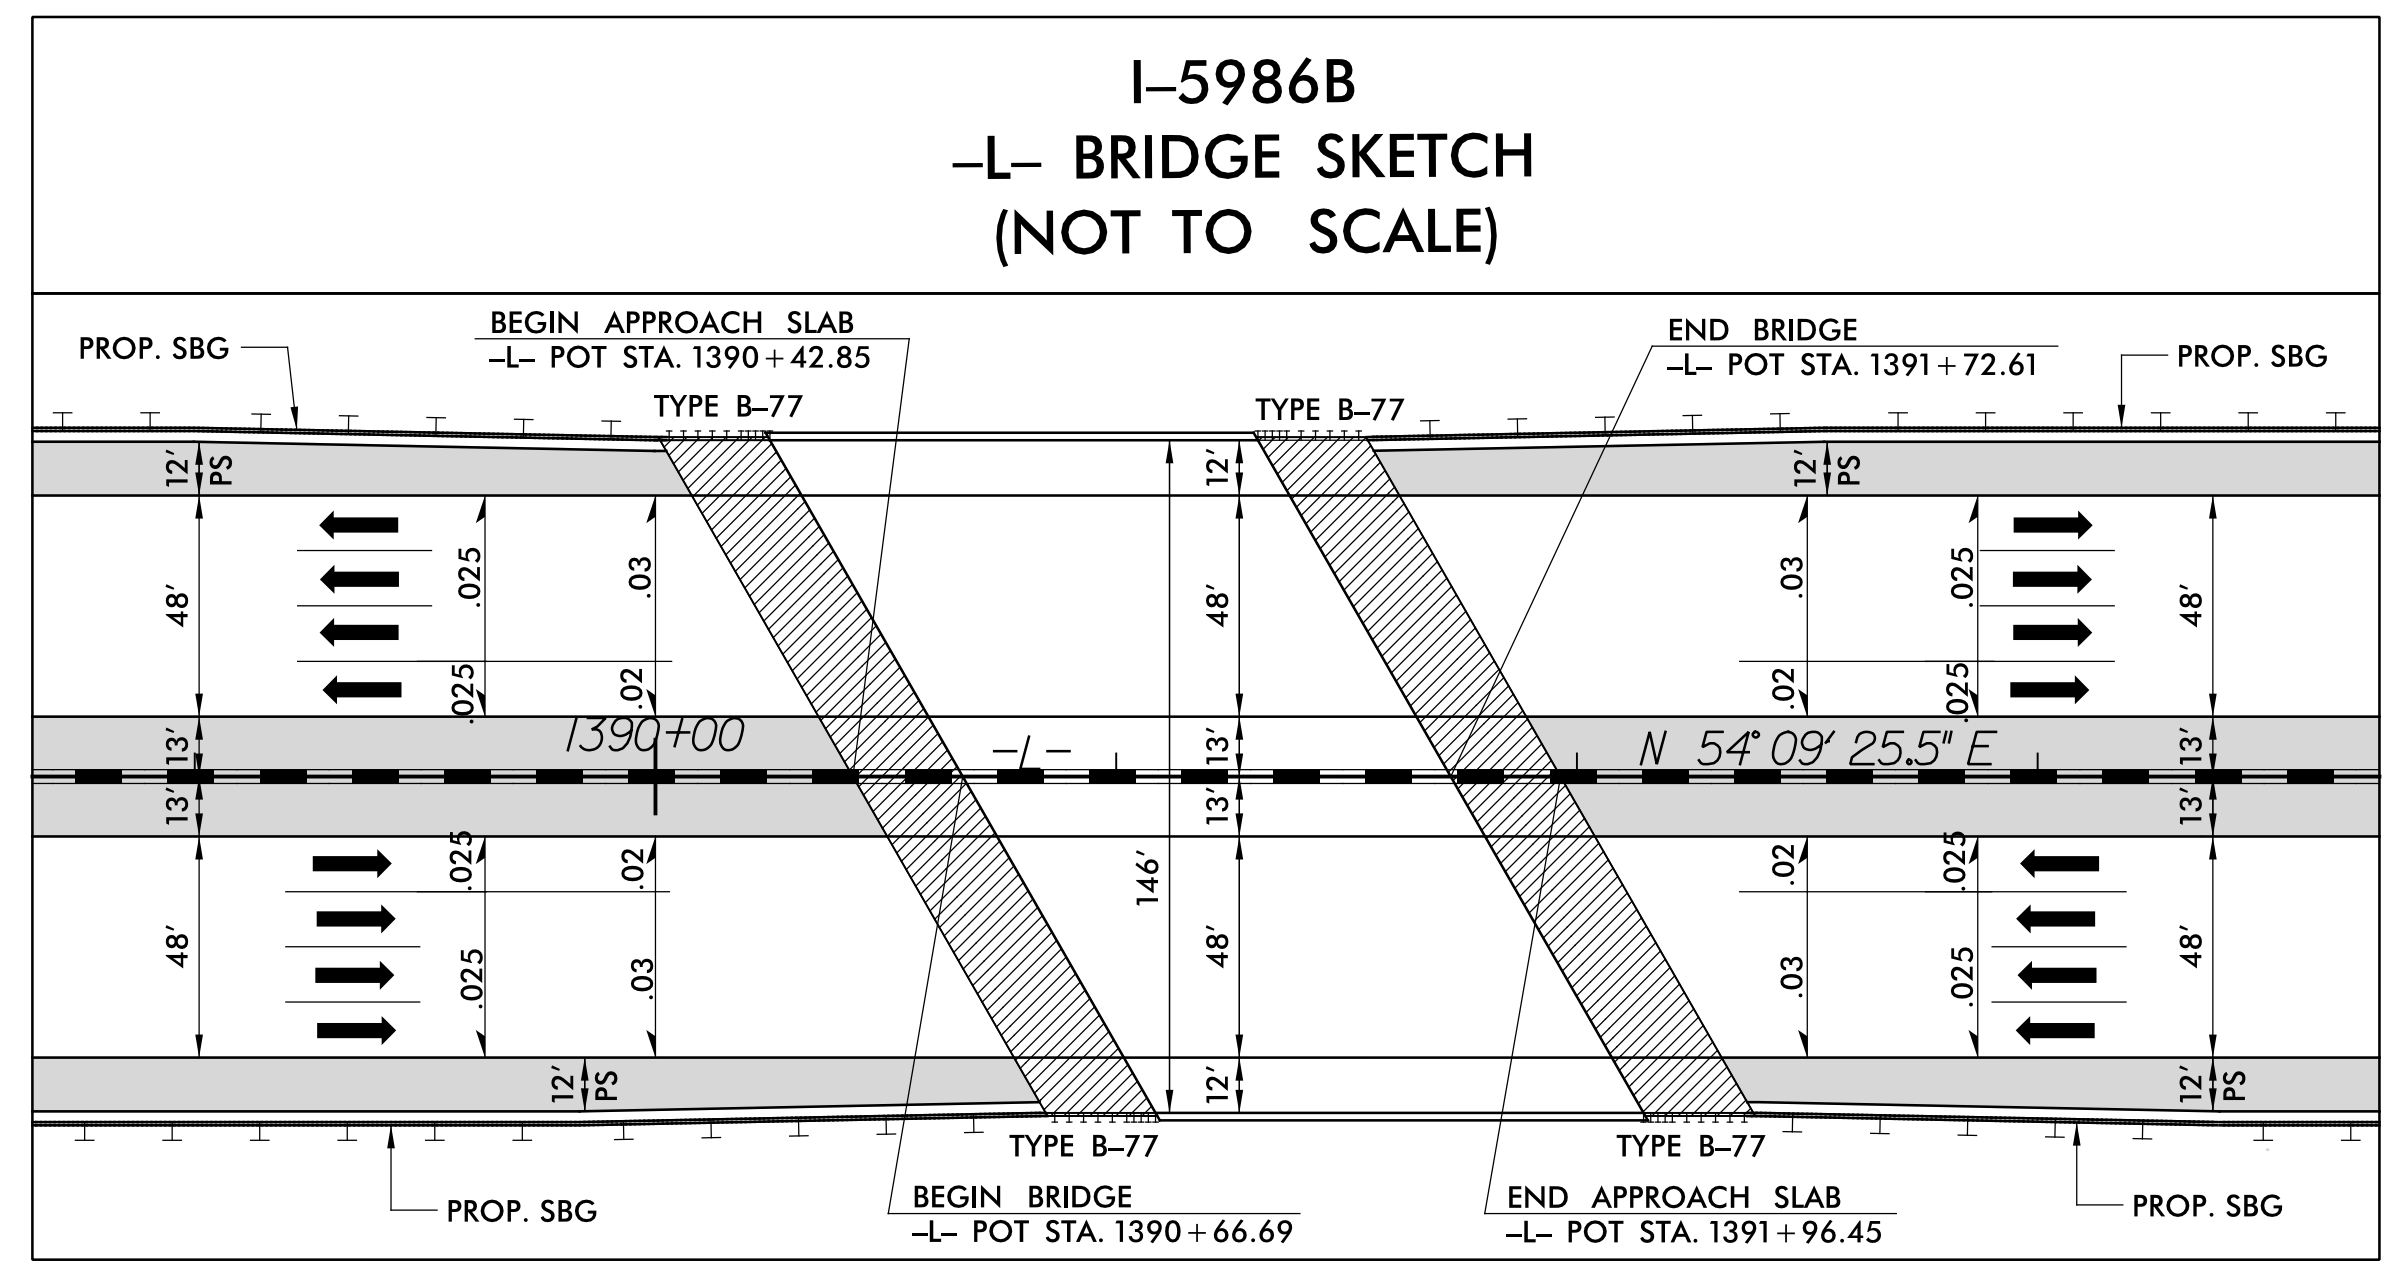

SEE SHEET 45 FOR BRIDGE LOCATION

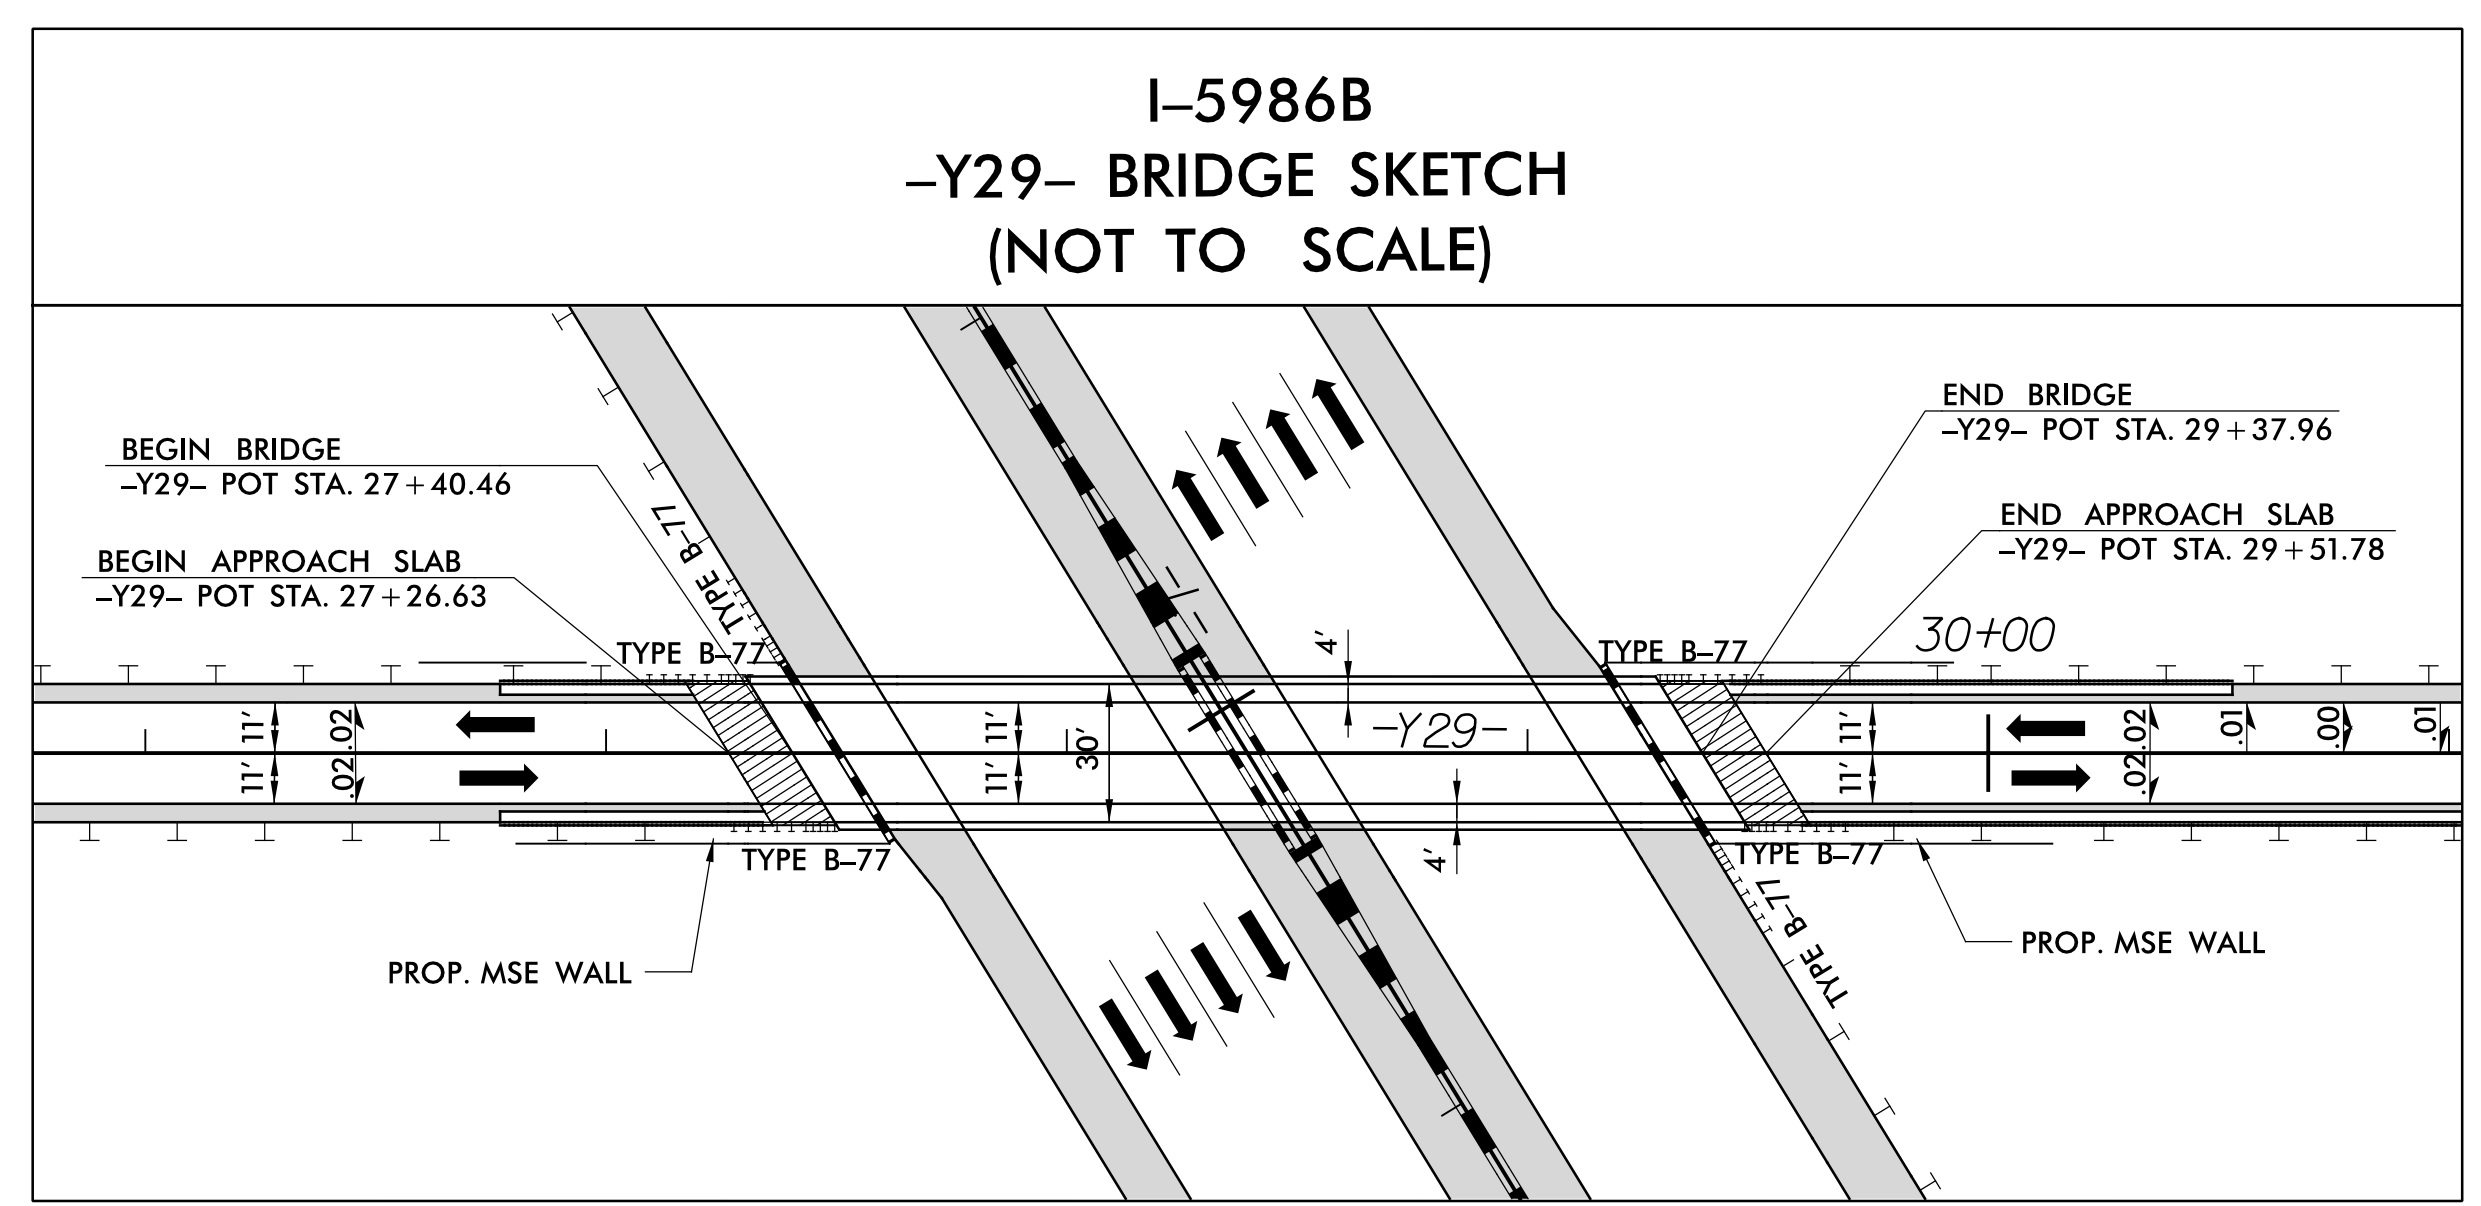

SEE SHEET 38 FOR BRIDGE LOCATION

5/14/2021

P:\15-MAY-2021\15315\I-5986B-RdY-sh-2B-3.dgn