


Susan C. Lancaster 5/13/2021  
 Michael Baker Engineering, Inc.  
 8000 Regency Park  
 Cary, NC 27518  
 INTERNATIONAL NC License: F-1084

# I-5986B CROSS SECTION LAYOUT DETAIL

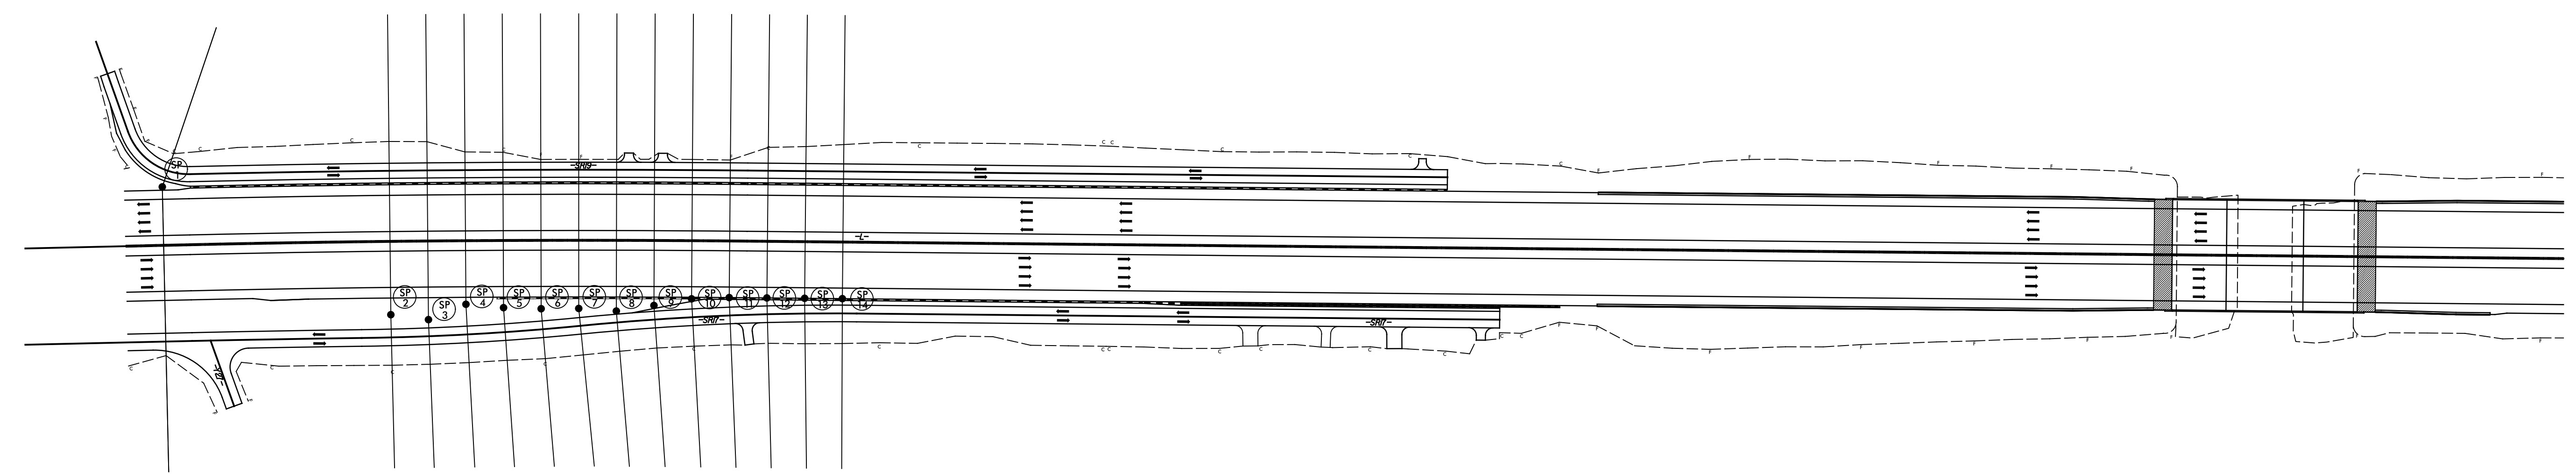

NOT TO SCALE