



7/8/2021

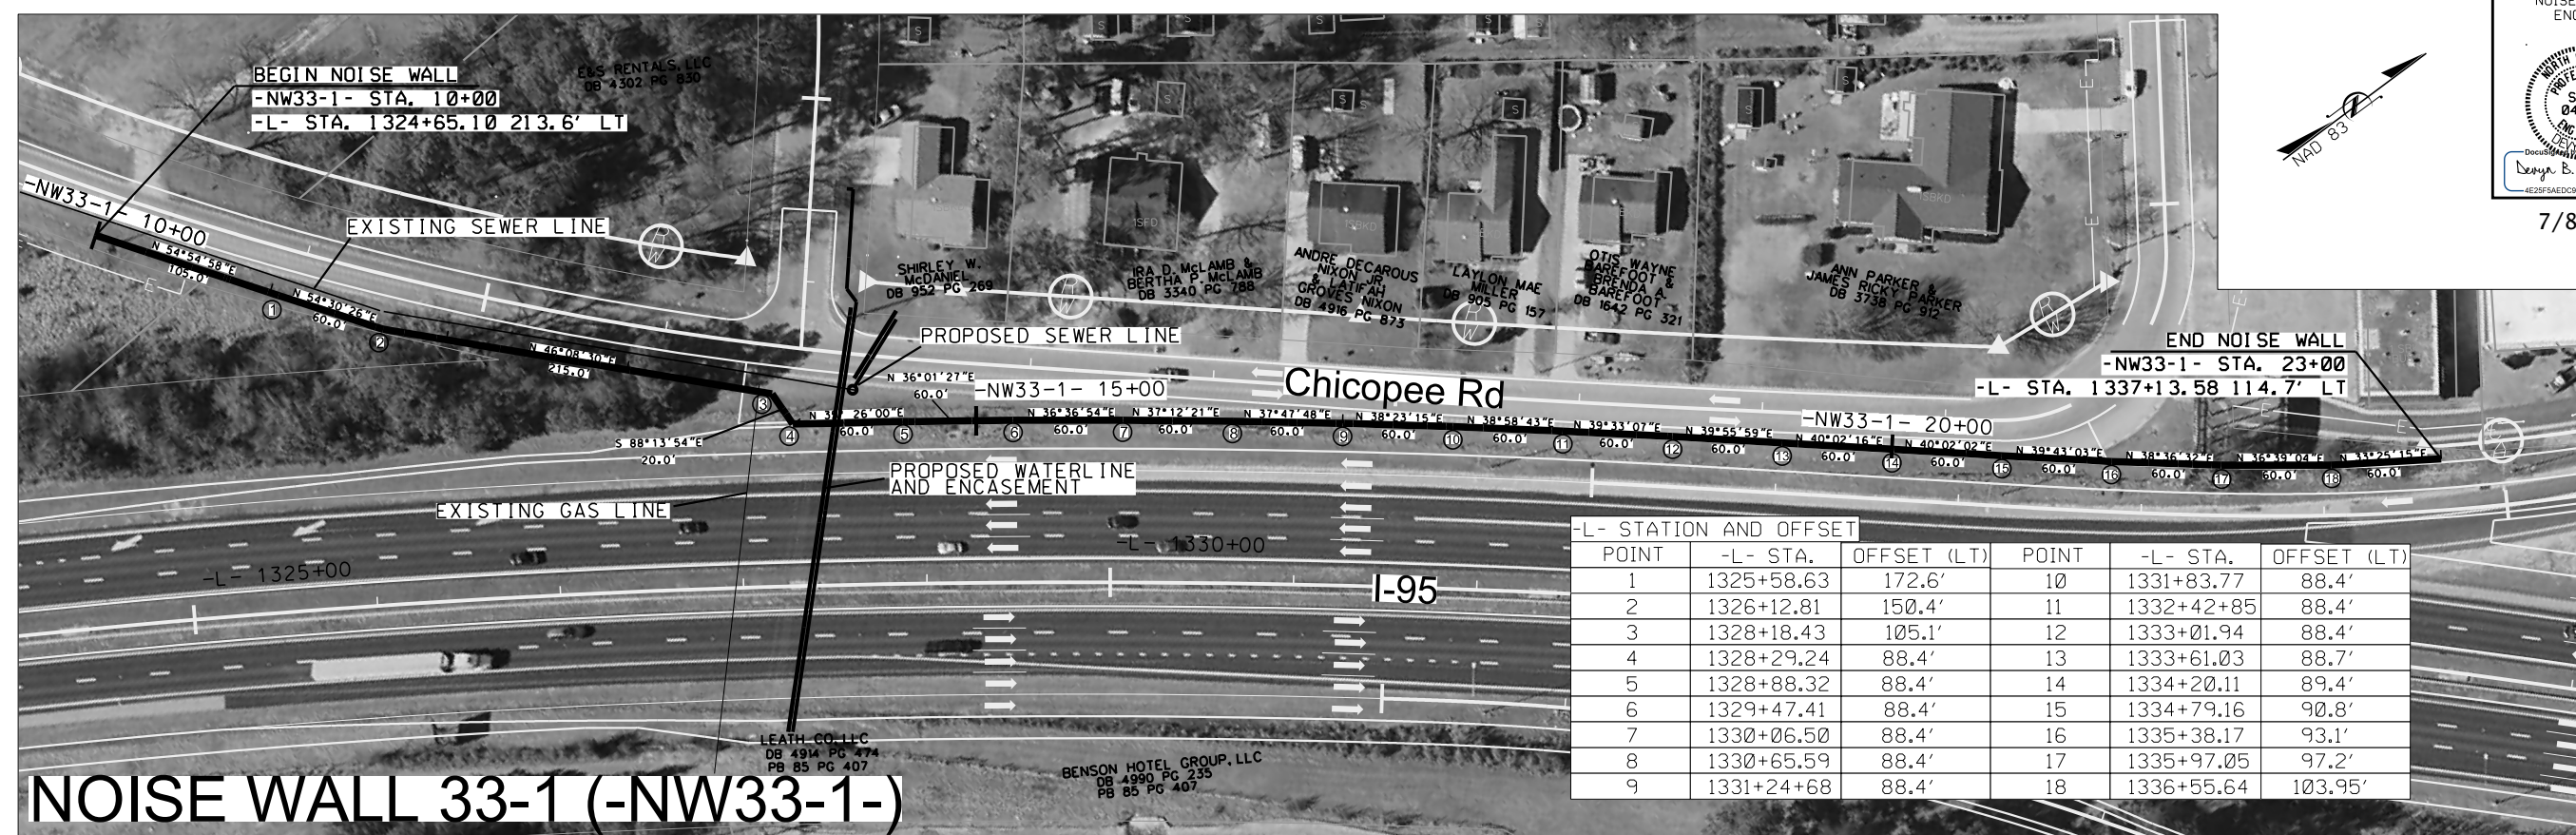

-L- STATION AND OFFSET

POINT	-L- STA.	OFFSET (LT)	POINT	-L- STA.	OFFSET (LT)
1	1325+58.63	172.6'	10	1331+83.77	88.4'
2	1326+12.81	150.4'	11	1332+42+85	88.4'
3	1328+18.43	105.1'	12	1333+01.94	88.4'
4	1328+29.24	88.4'	13	1333+61.03	88.7'
5	1328+88.32	88.4'	14	1334+20.11	89.4'
6	1329+47.41	88.4'	15	1334+79.16	90.8'
7	1330+06.50	88.4'	16	1335+38.17	93.1'
8	1330+65.59	88.4'	17	1335+97.05	97.2'
9	1331+24+68	88.4'	18	1336+55.64	103.95'

NOISE WALL 33-1 (-NW33-1-)

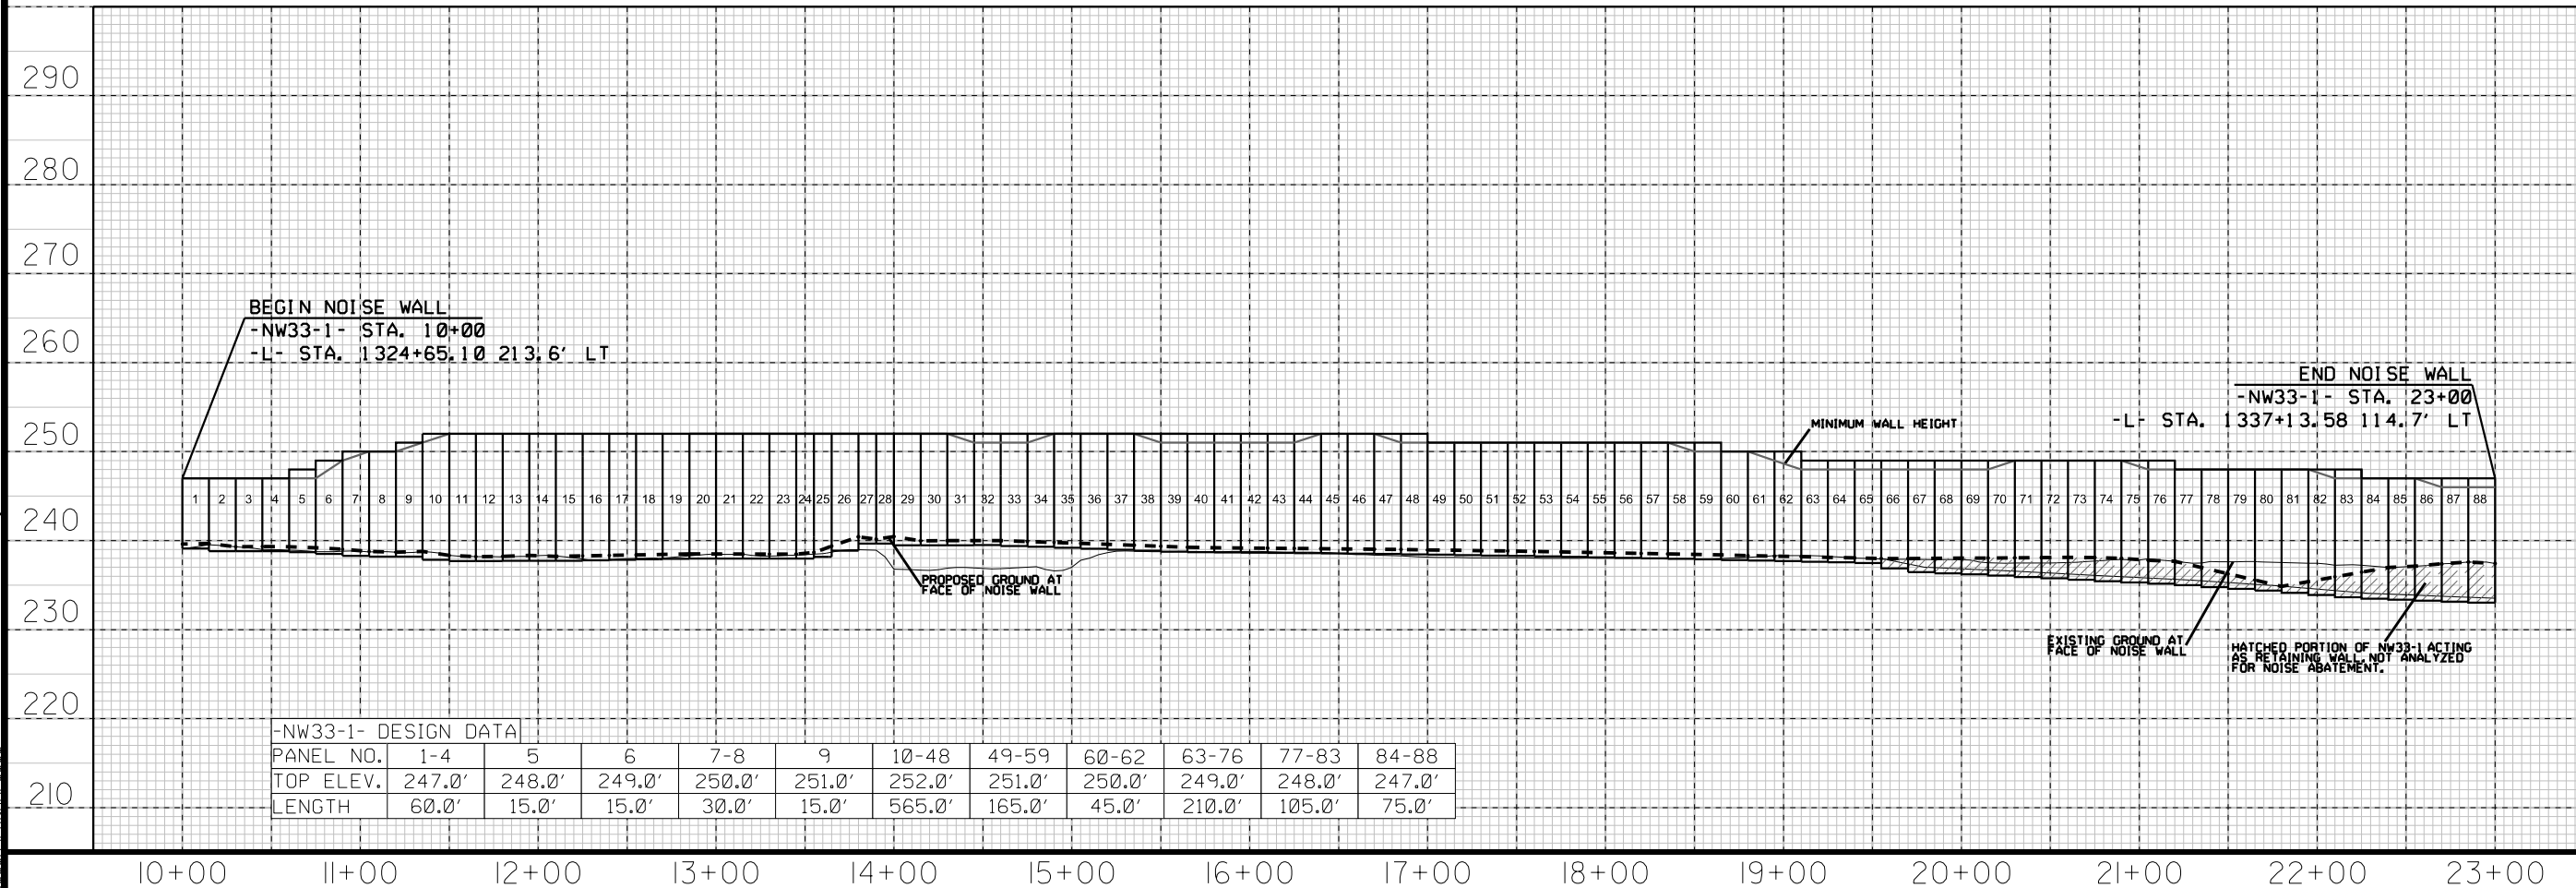

-NW33-1- DESIGN DATA

PANEL NO.	1-4	5	6	7-8	9	10-48	49-59	60-62	63-76	77-83	84-88
TOP ELEV.	247.0'	248.0'	249.0'	250.0'	251.0'	252.0'	251.0'	250.0'	249.0'	248.0'	247.0'
LENGTH	60.0'	15.0'	15.0'	30.0'	15.0'	565.0'	165.0'	45.0'	210.0'	105.0'	75.0'

REVISIONS

SYSTEMS