



5/28/21

-Y14RAA-

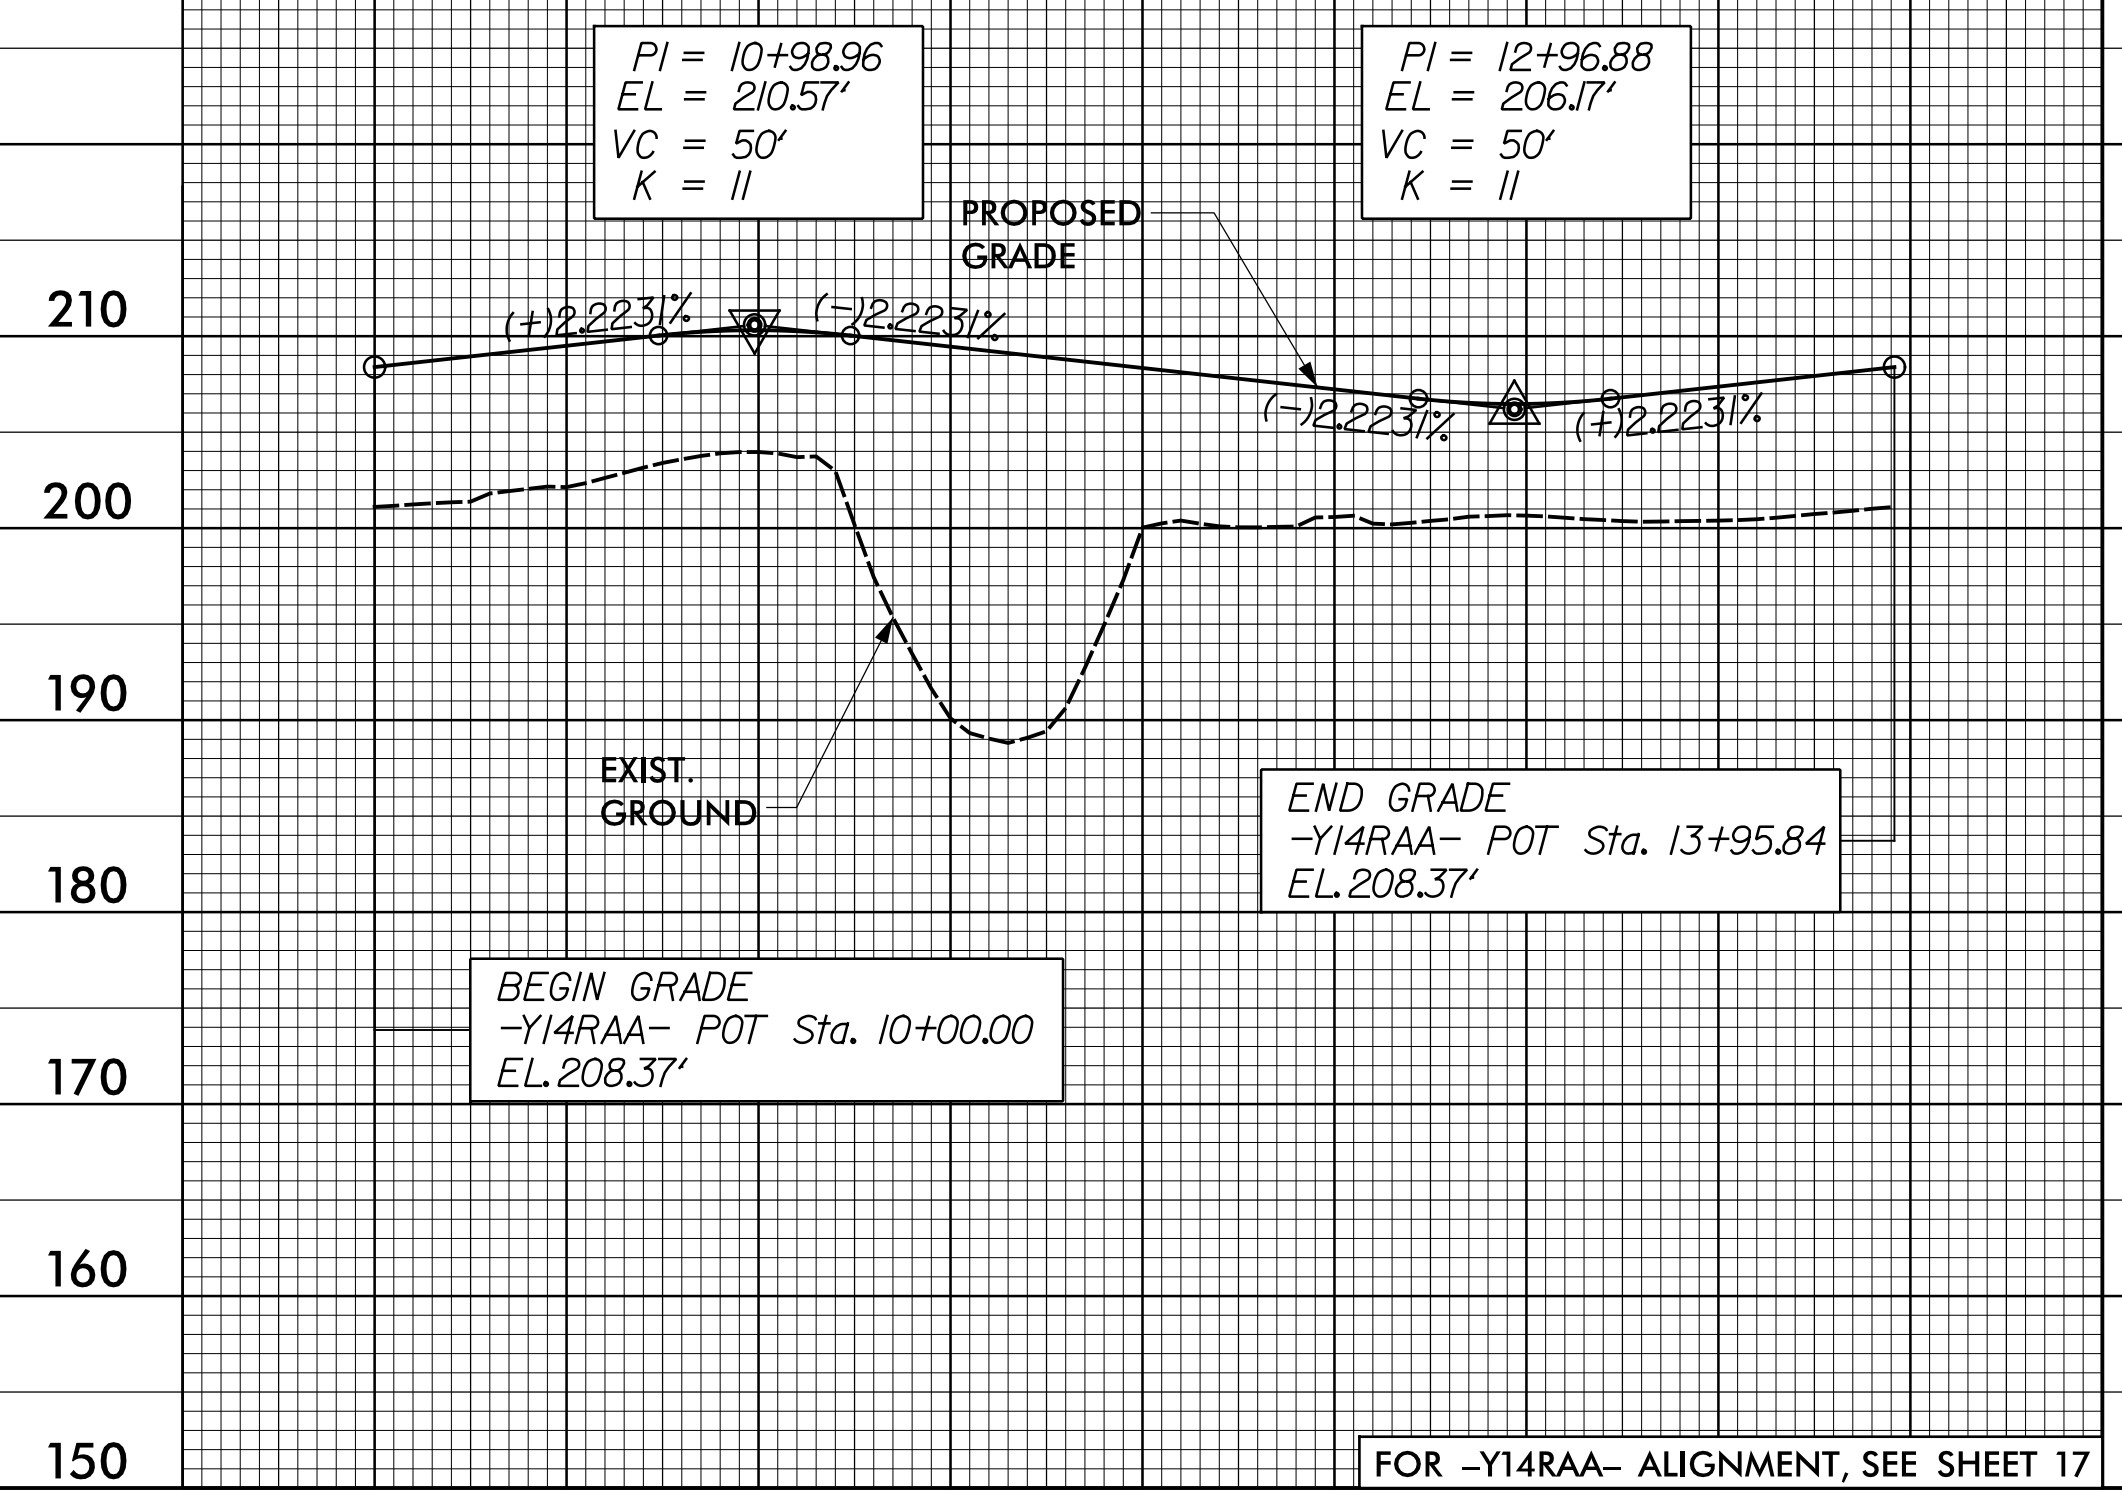


-Y14SPA1-

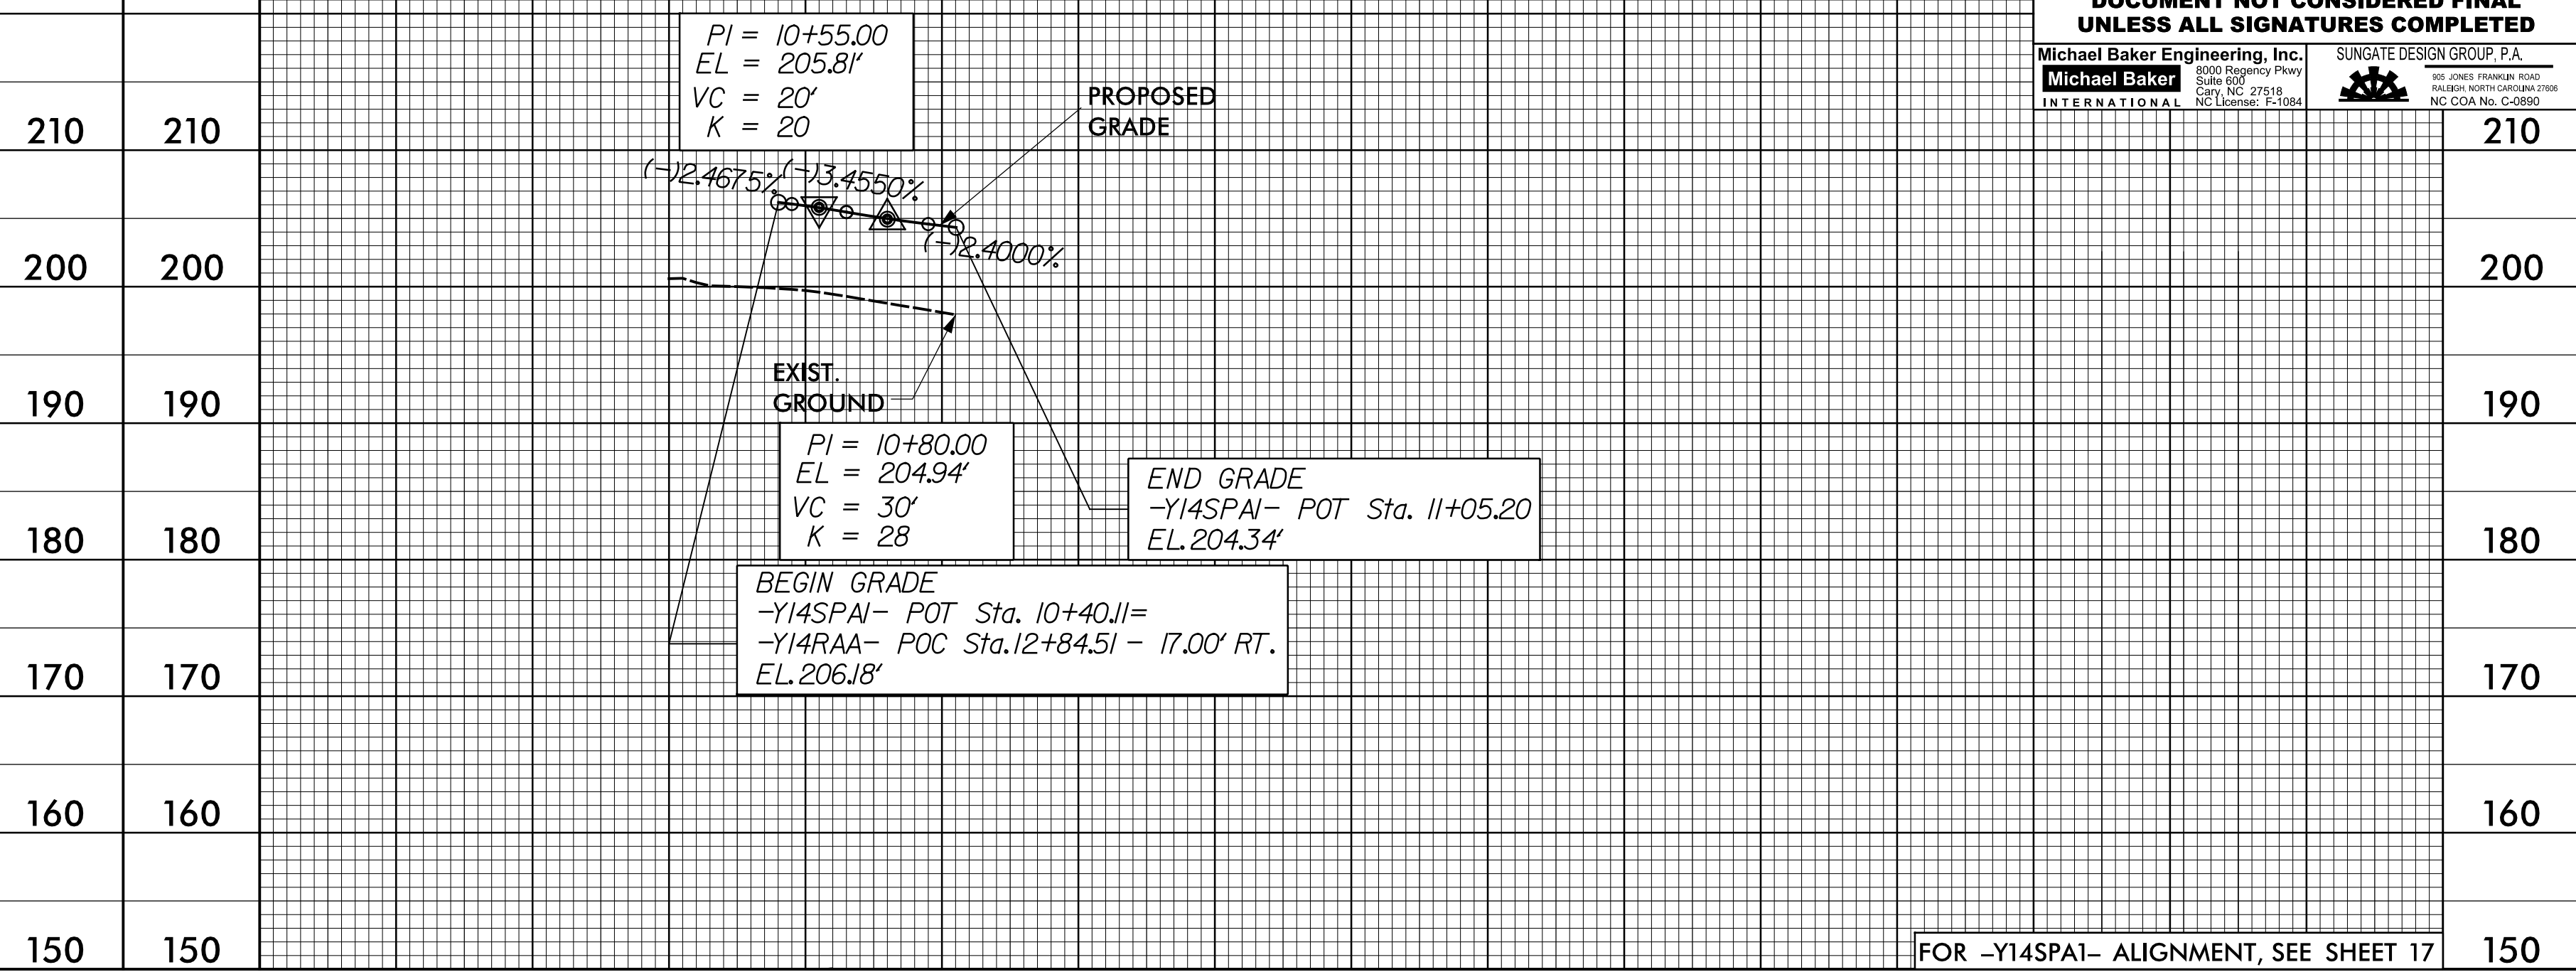


PROJECT REFERENCE NO. 1-5878	SHEET NO. 93
ROADWAY DESIGN ENGINEER SEAL 027373 SUSAN C. LANCASTER	HYDRAULICS ENGINEER PROFESSIONAL SEAL 26971 JOSHUA G. DIXON
5/11/2021	5/11/2021
DOCUMENT NOT CONSIDERED FINAL UNLESS ALL SIGNATURES COMPLETED	
Michael Baker Engineering, Inc. 8000 Regency Park Suite 600 Cary, NC 27518 NC License: F-1084	SUNGATE DESIGN GROUP, P.A. 800 JONES BRANCH ROAD RALEIGH, NORTH CAROLINA 27606 NC COA No. C-2890


-Y14SPA2-

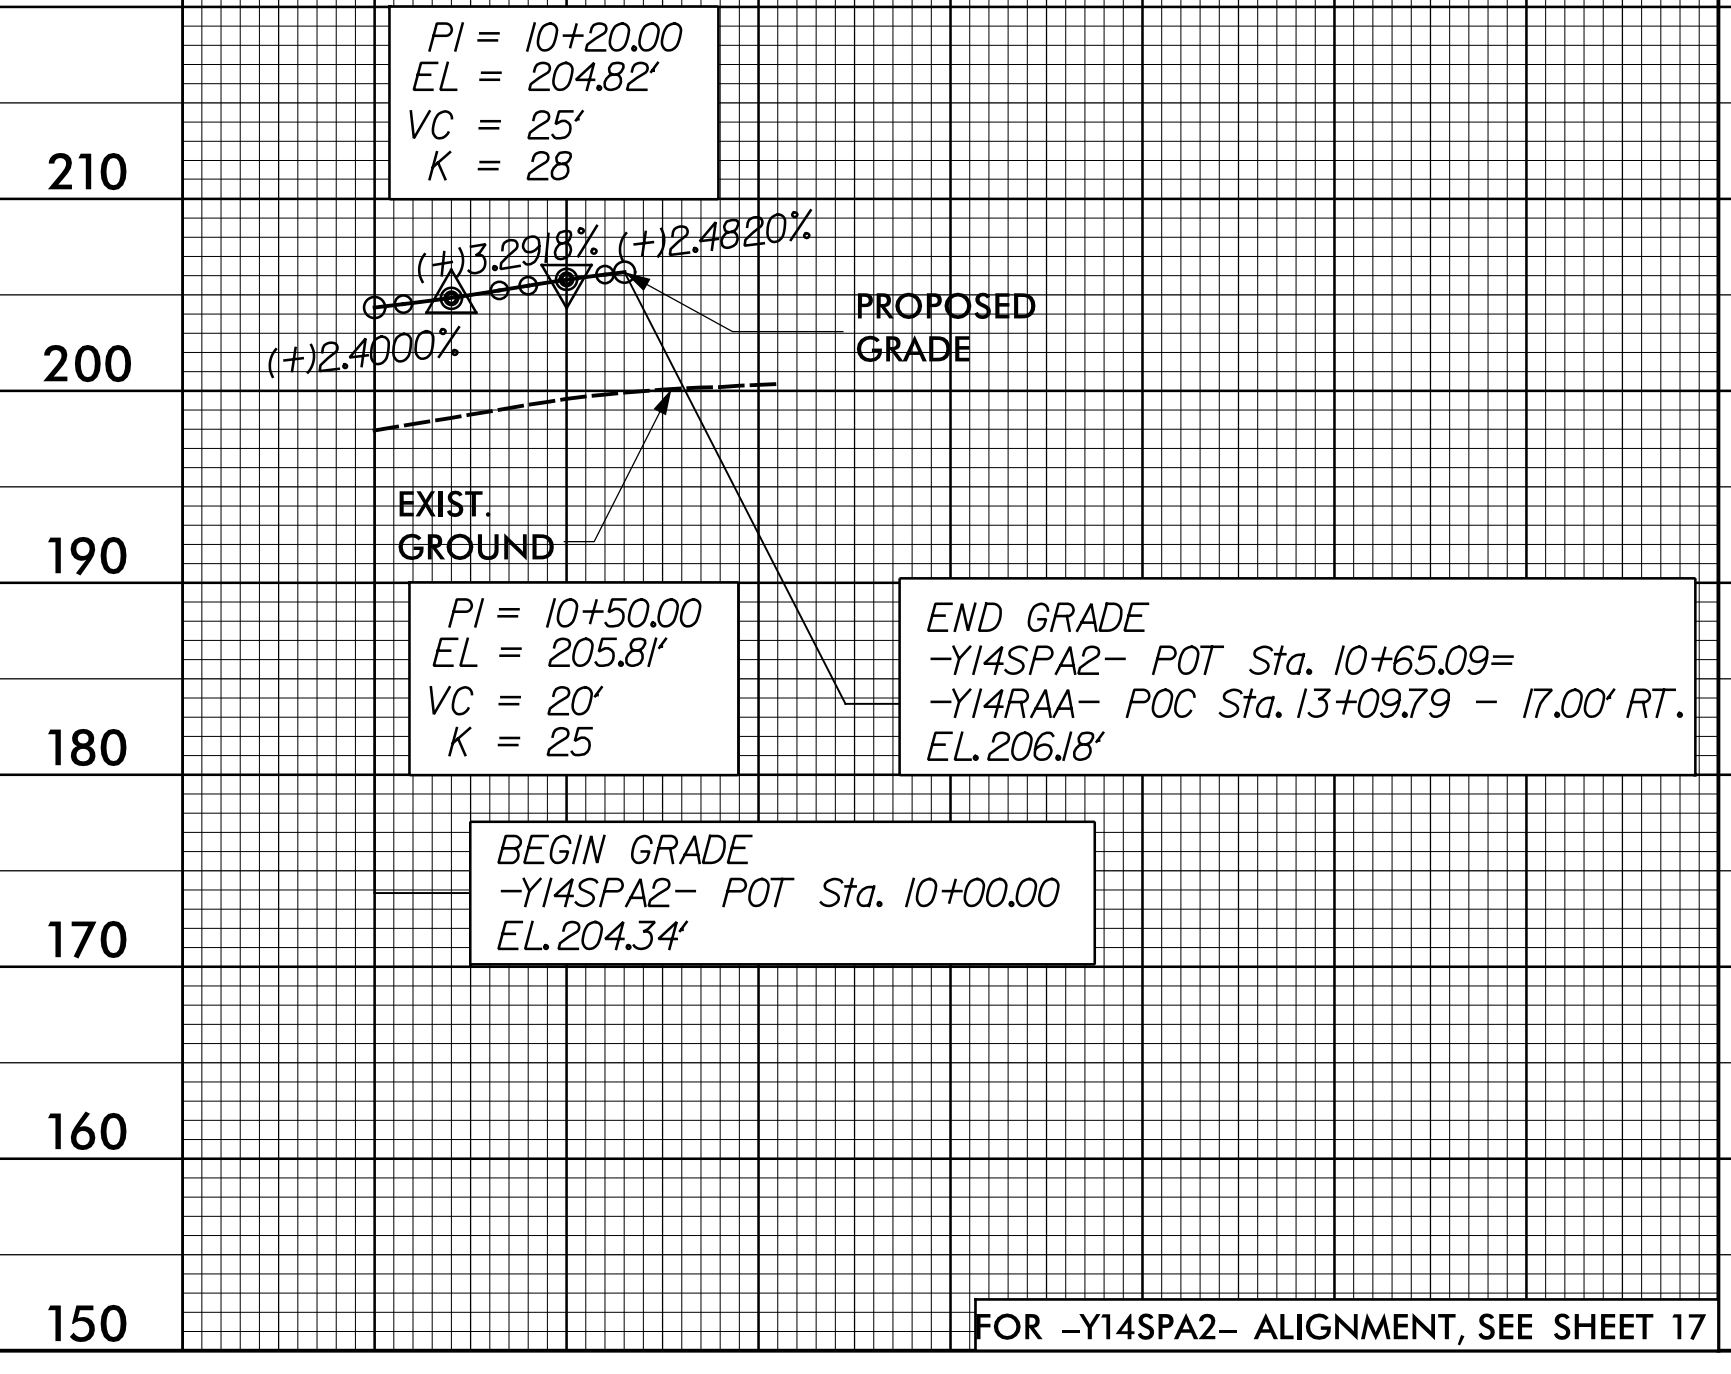

-Y14SPA3-

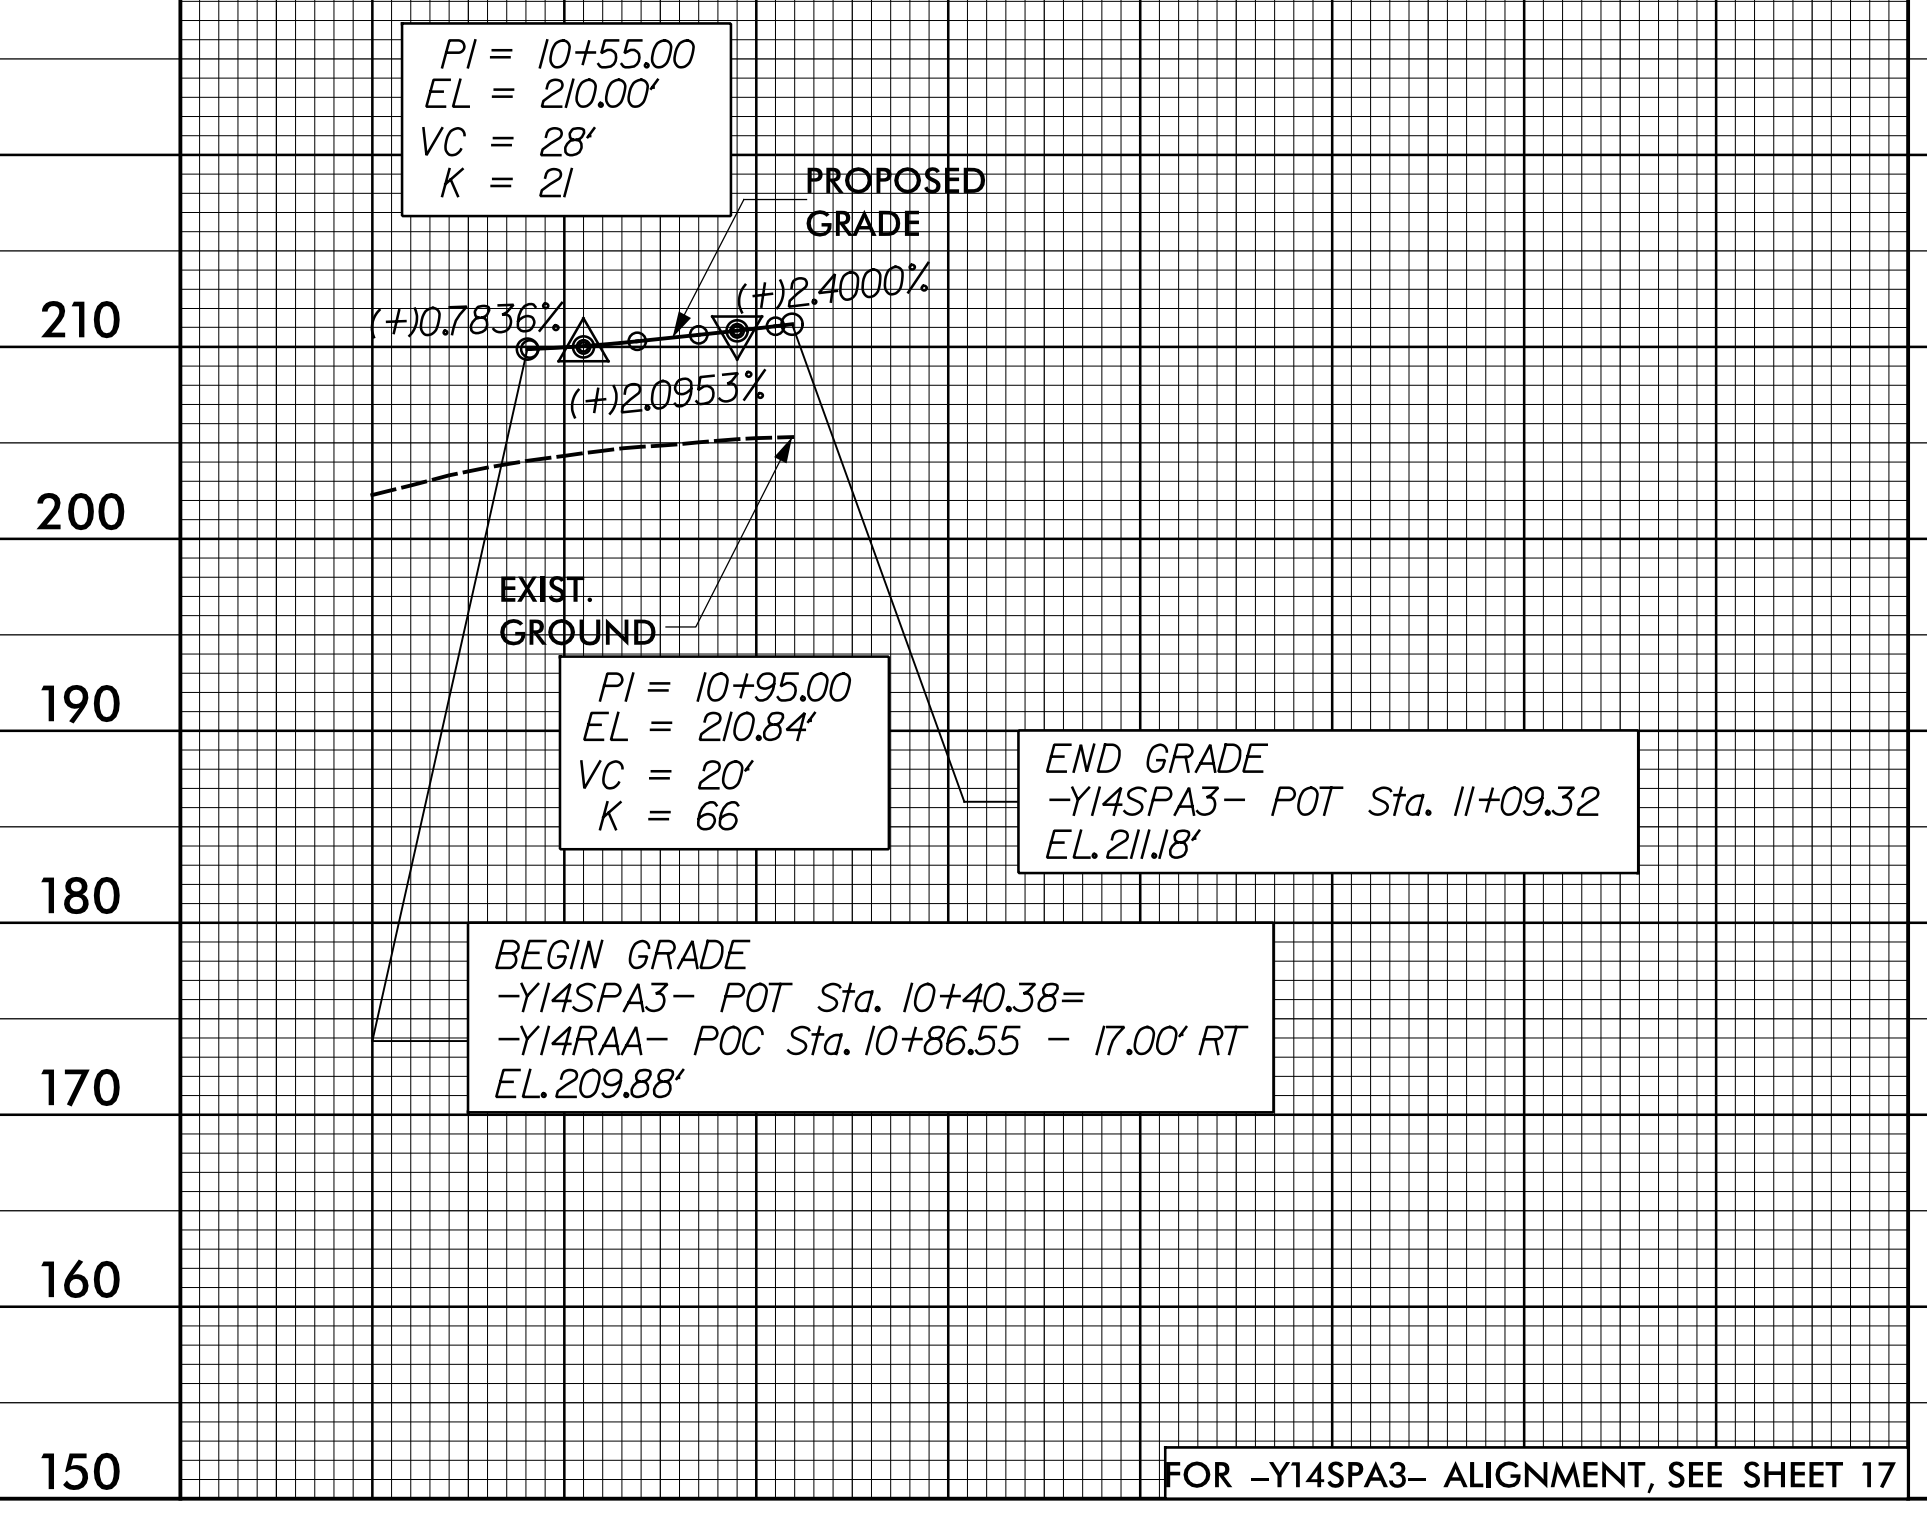

-Y14SPA4-

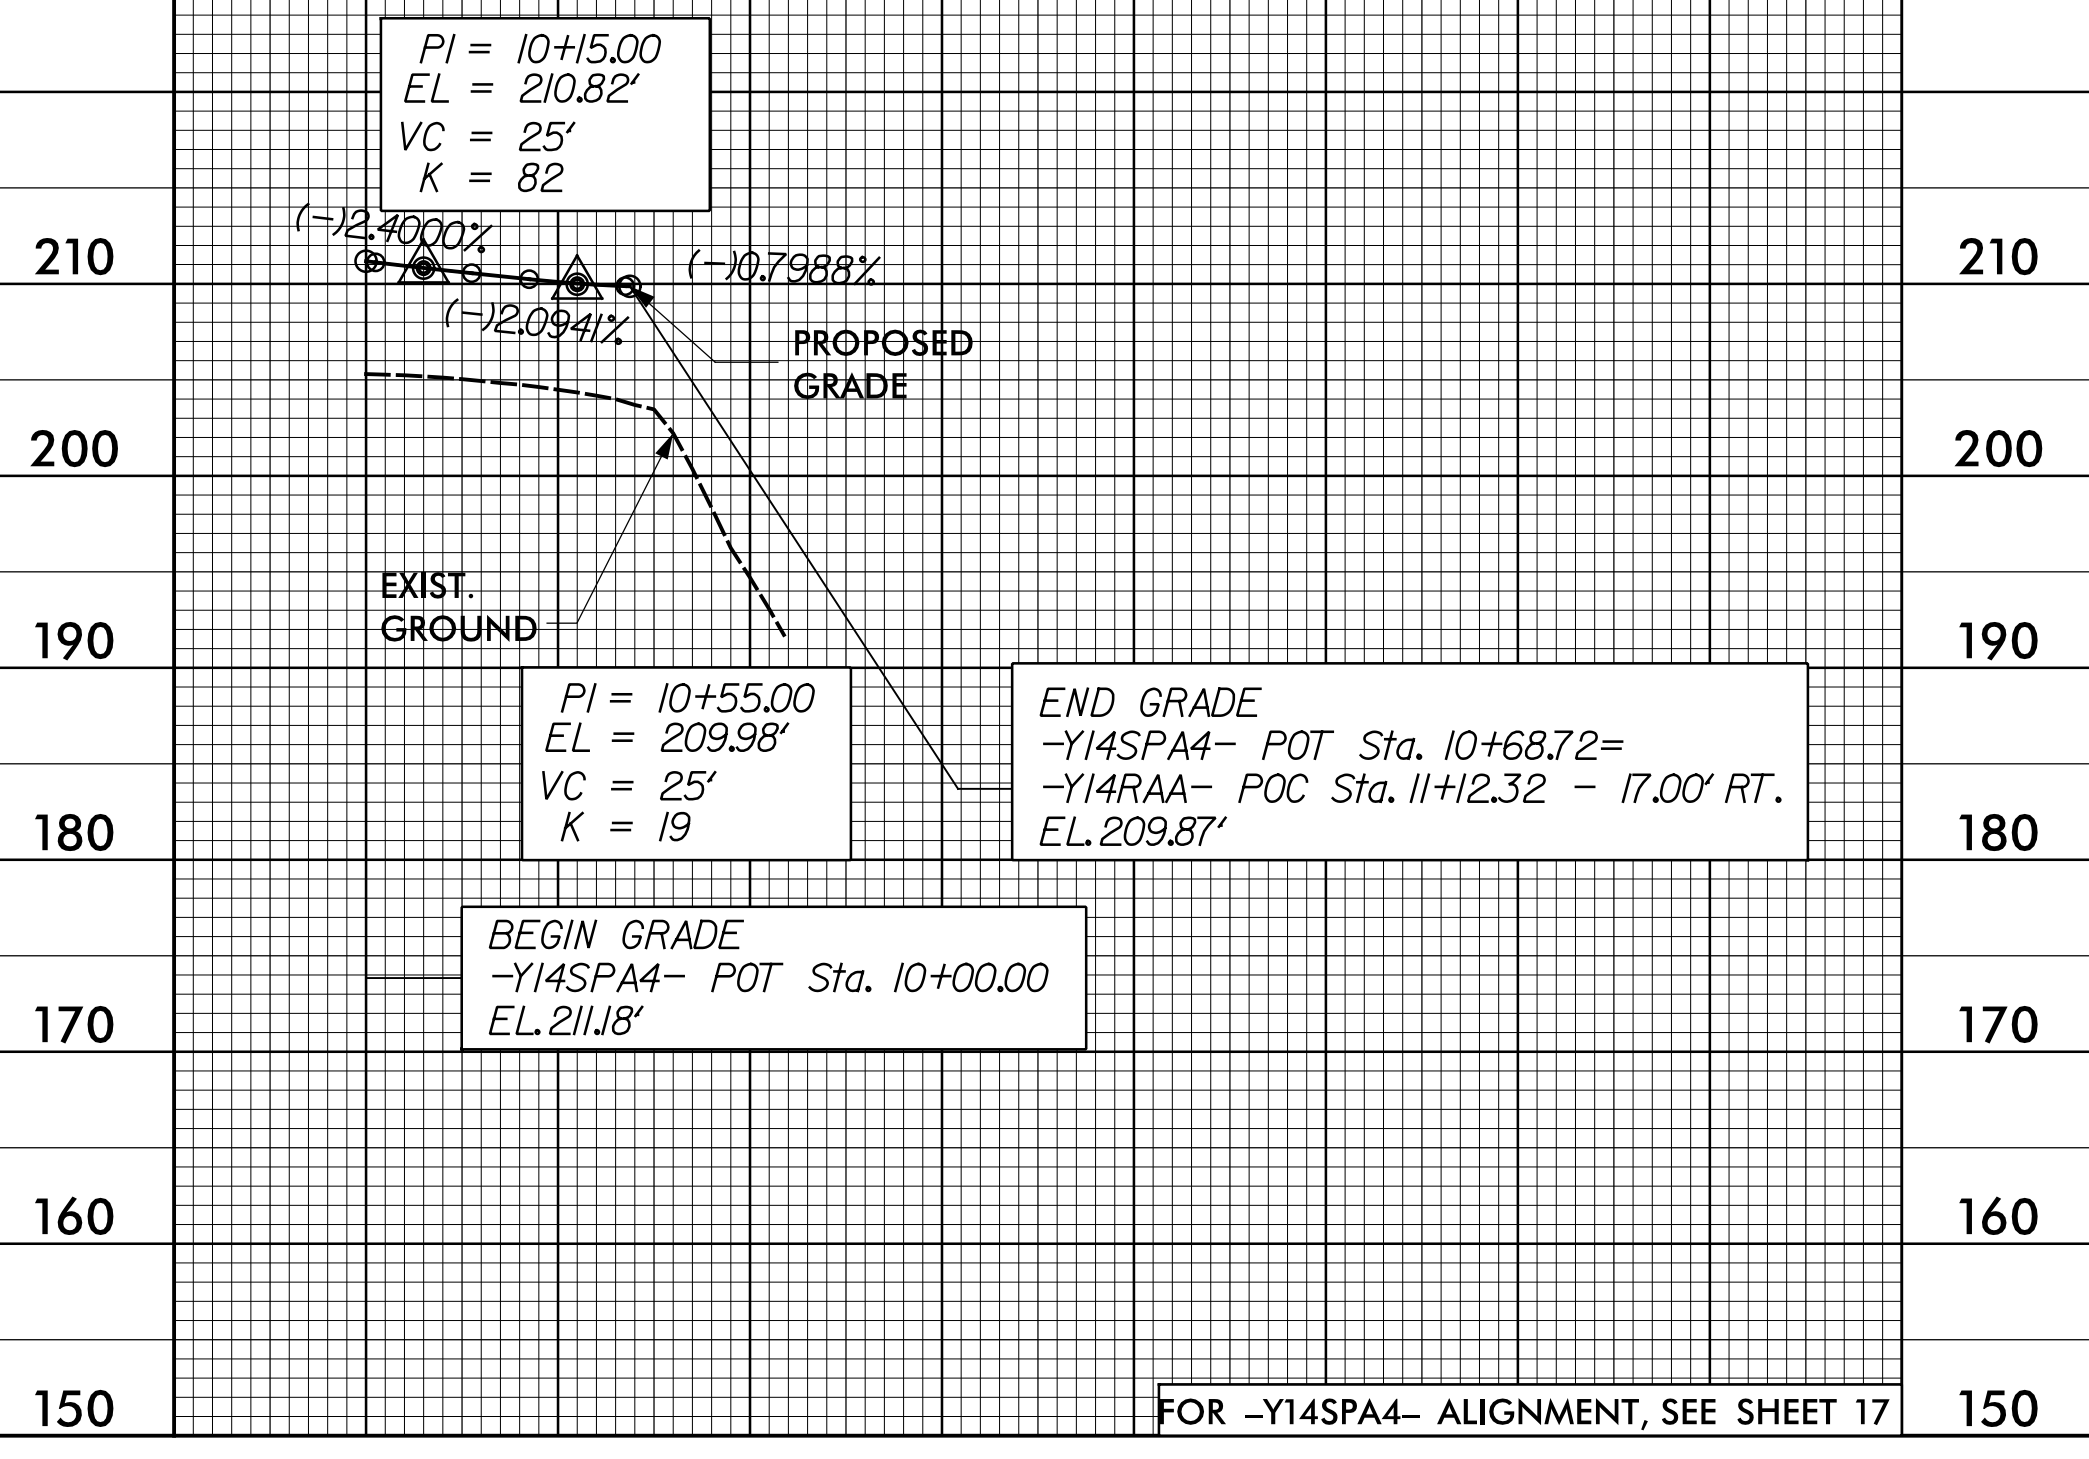

12-MAR-2021 08:55 \\s-f5986b-Rdy-pf1-2-Sheets-Y.dgn