



5/28/21

PROJECT REFERENCE NO. 1-5878	SHEET NO. 94
ROADWAY DESIGN ENGINEER SEAL 027373 SUSAN C. LANCASTER	HYDRAULICS ENGINEER PROFESSIONAL SEAL 26971 JOSHUA G. DIXON
5/11/2021	5/11/2021
DOCUMENT NOT CONSIDERED FINAL UNLESS ALL SIGNATURES COMPLETED	
Michael Baker Engineering, Inc. 8000 Regency Park Suite 600 Cary, NC 27518 NC License: F-1084	SUNGATE DESIGN GROUP, P.A. 800 JONES BRANCH ROAD RALEIGH, NORTH CAROLINA 27608 NC COA No. C-2890


-Y14RAB-

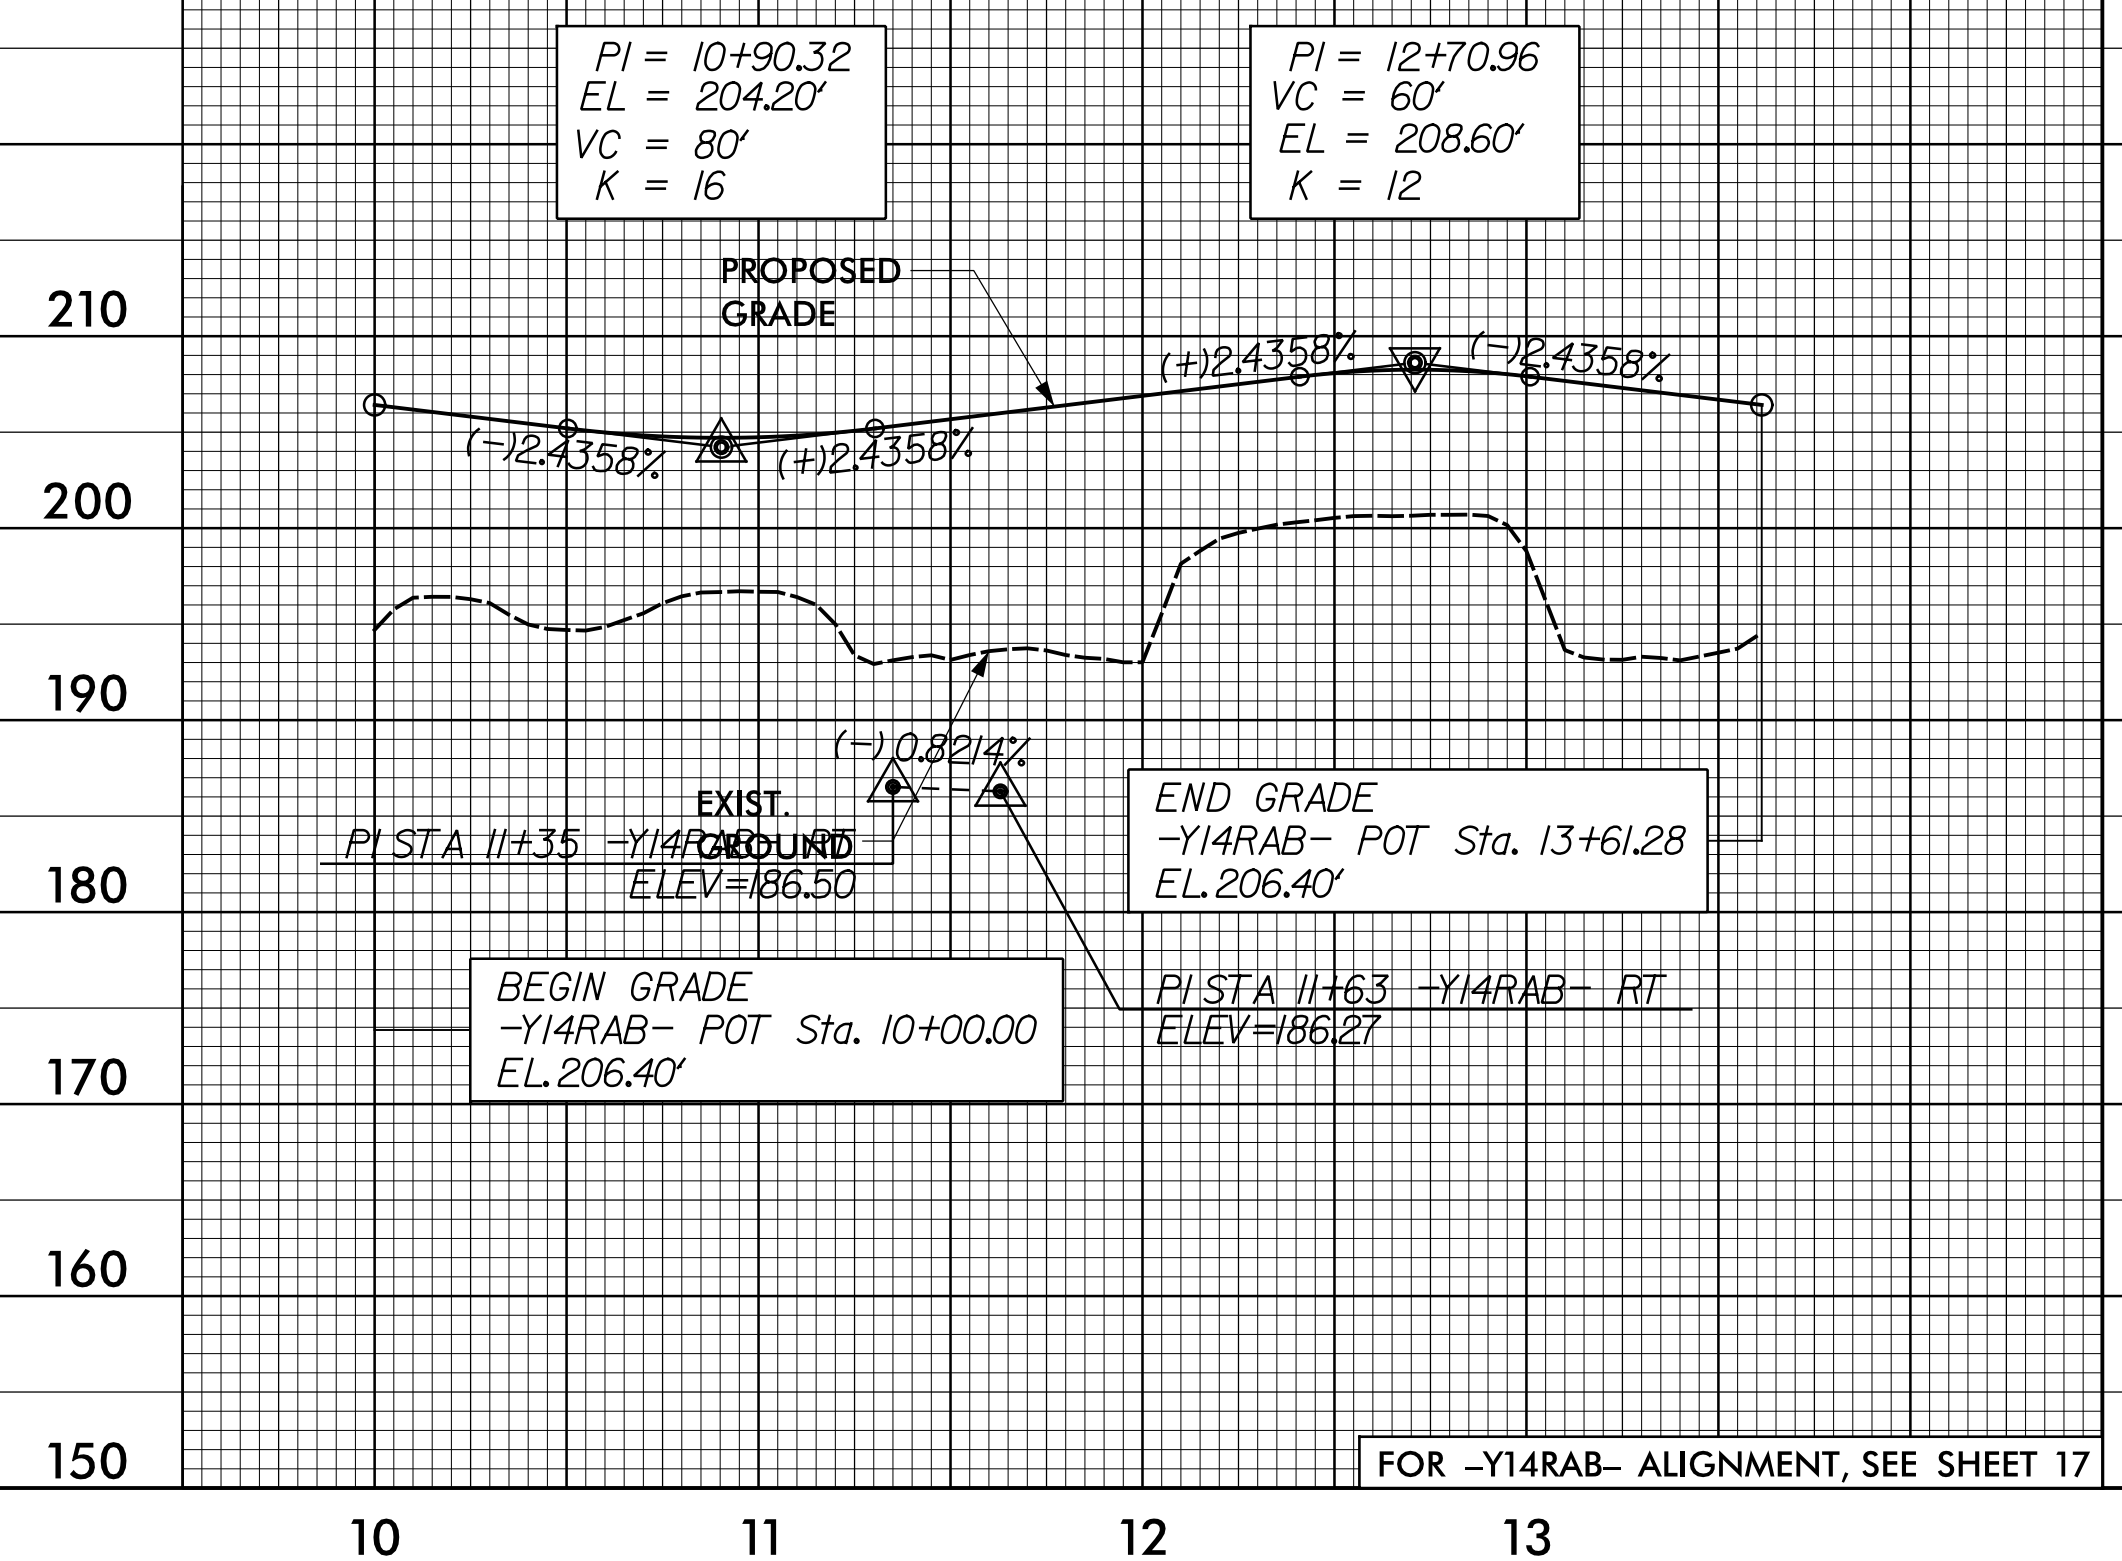


-Y14SPB1-

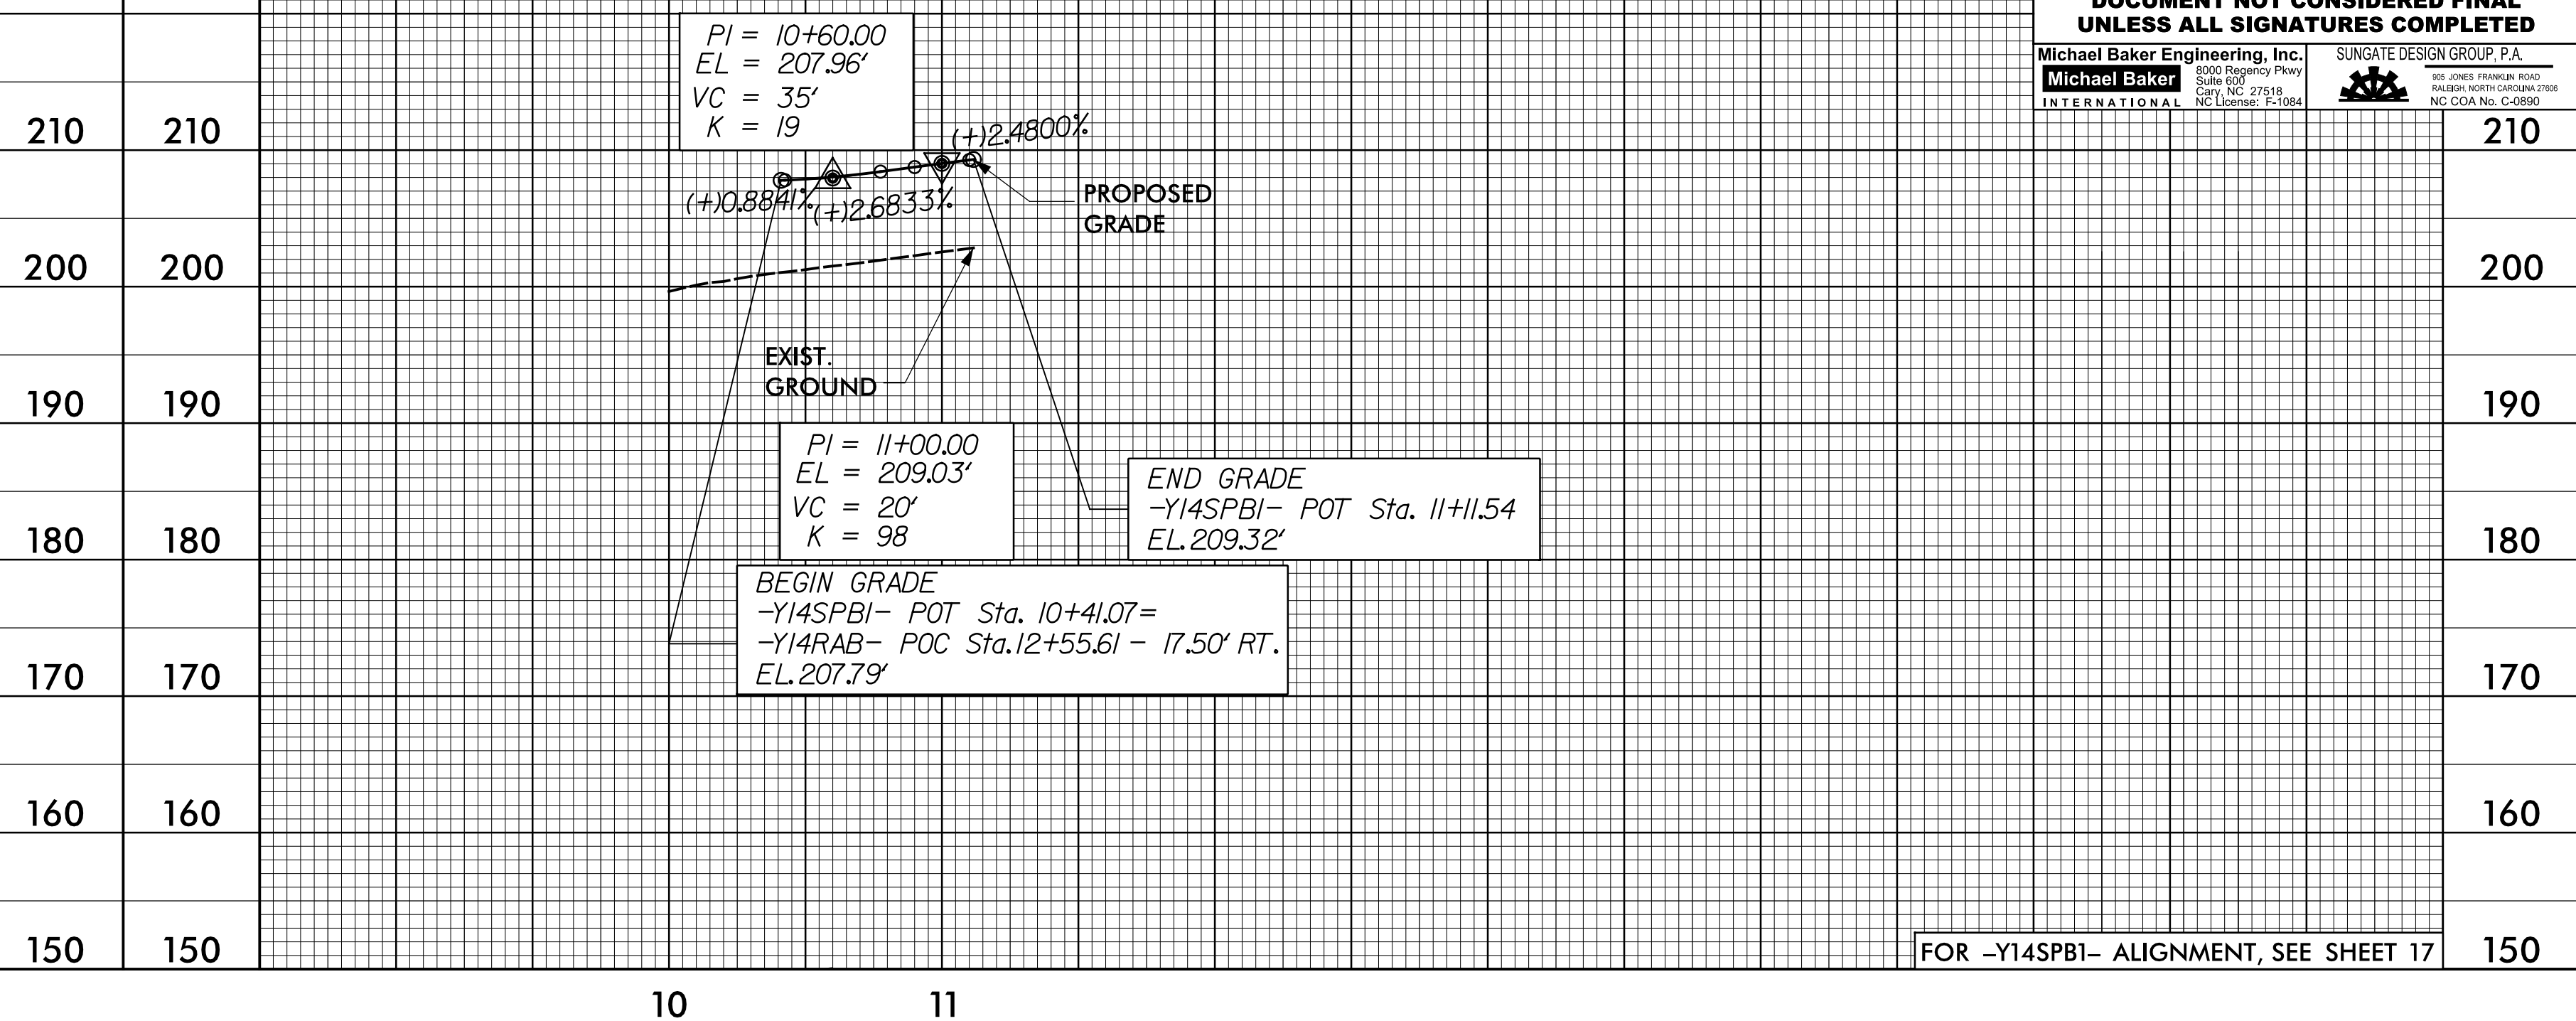


-Y14SPB2-

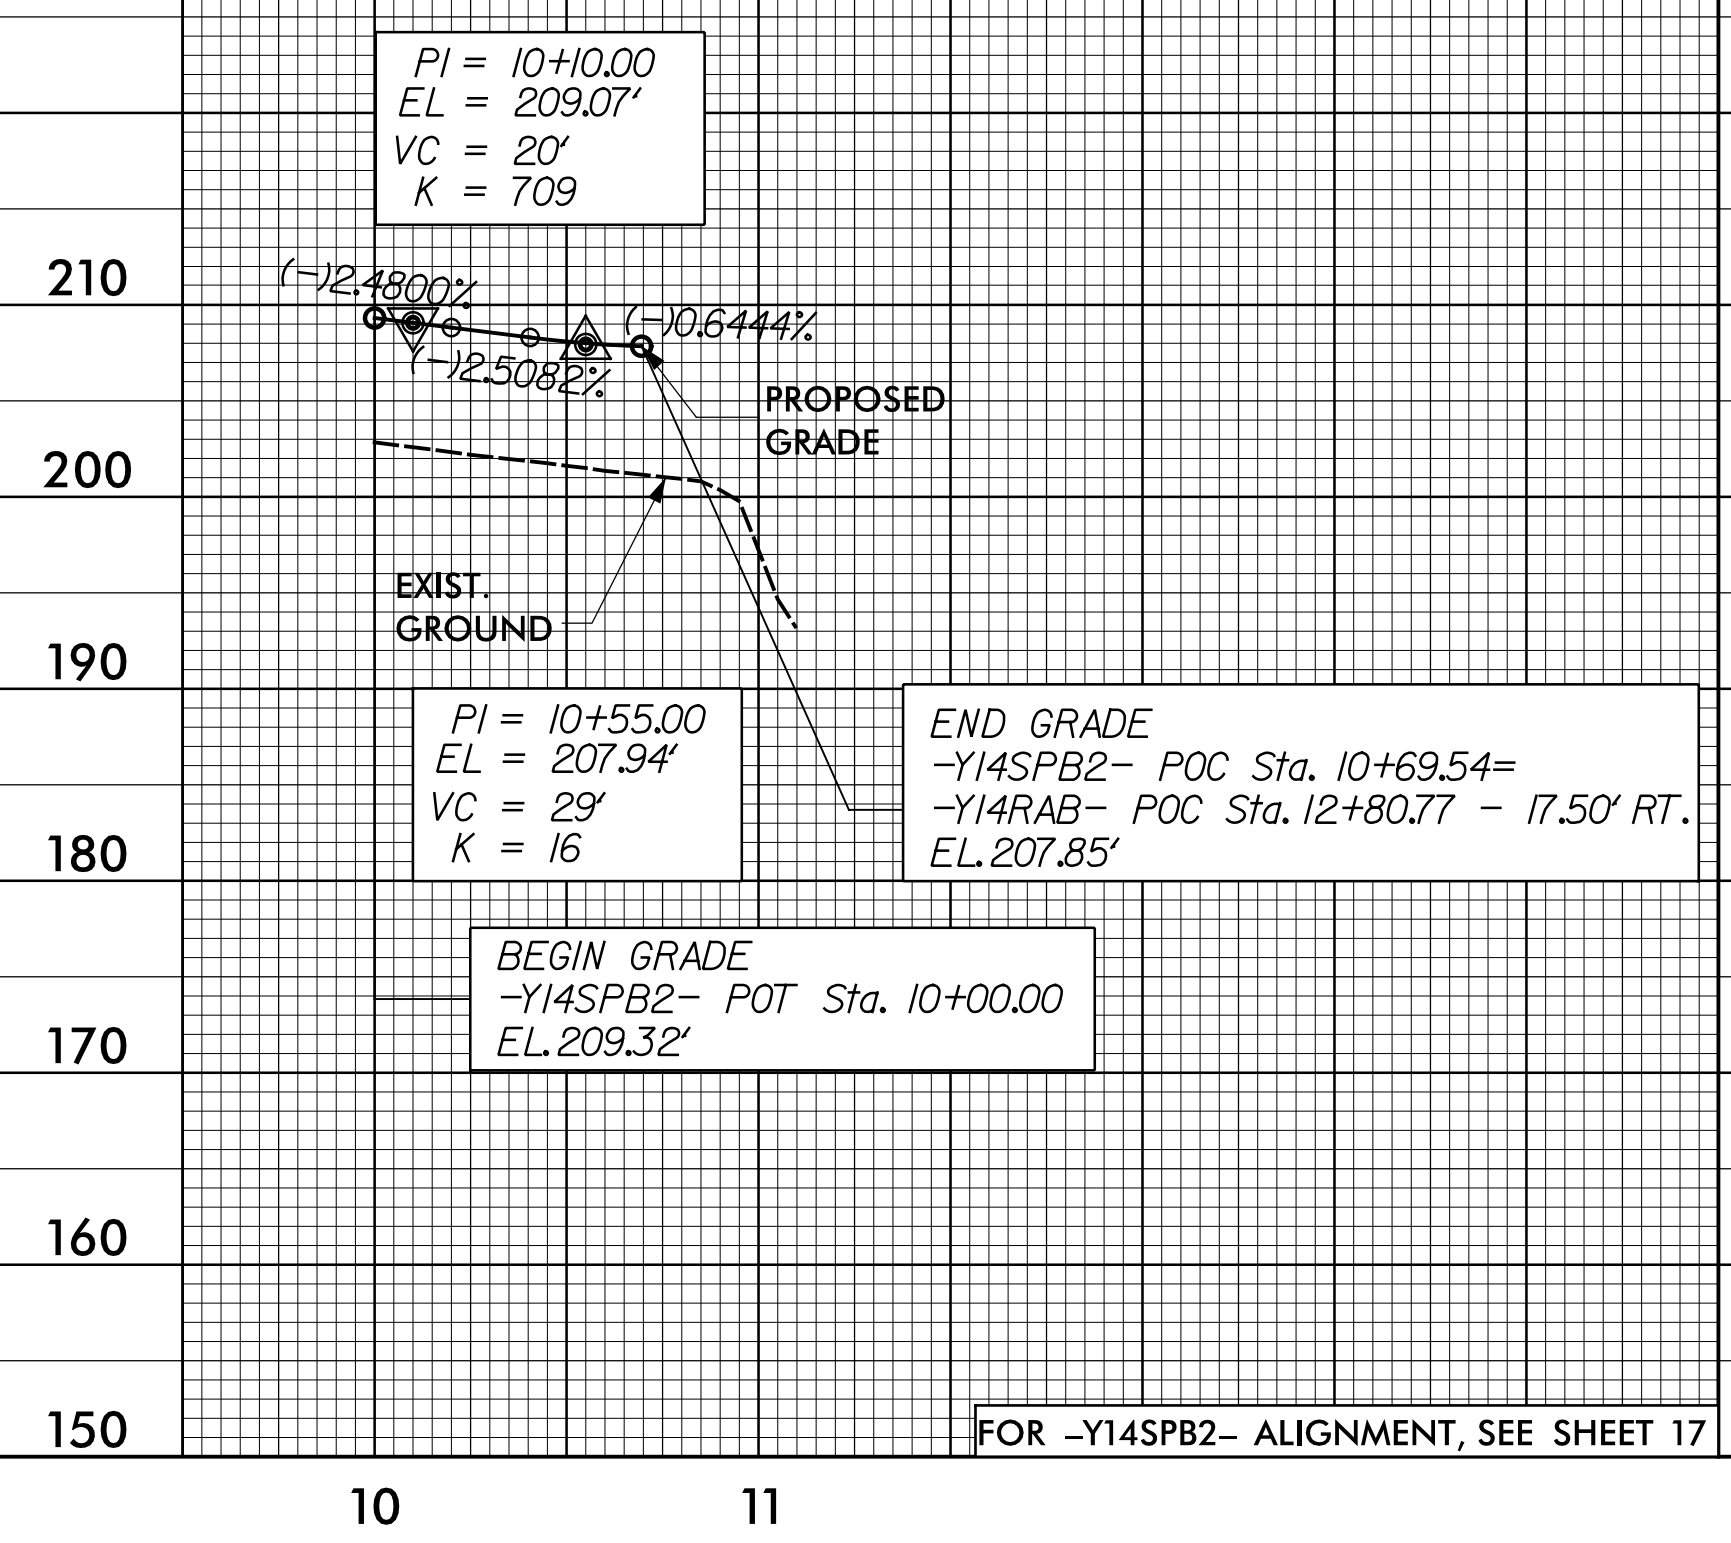

-Y14SPB3-

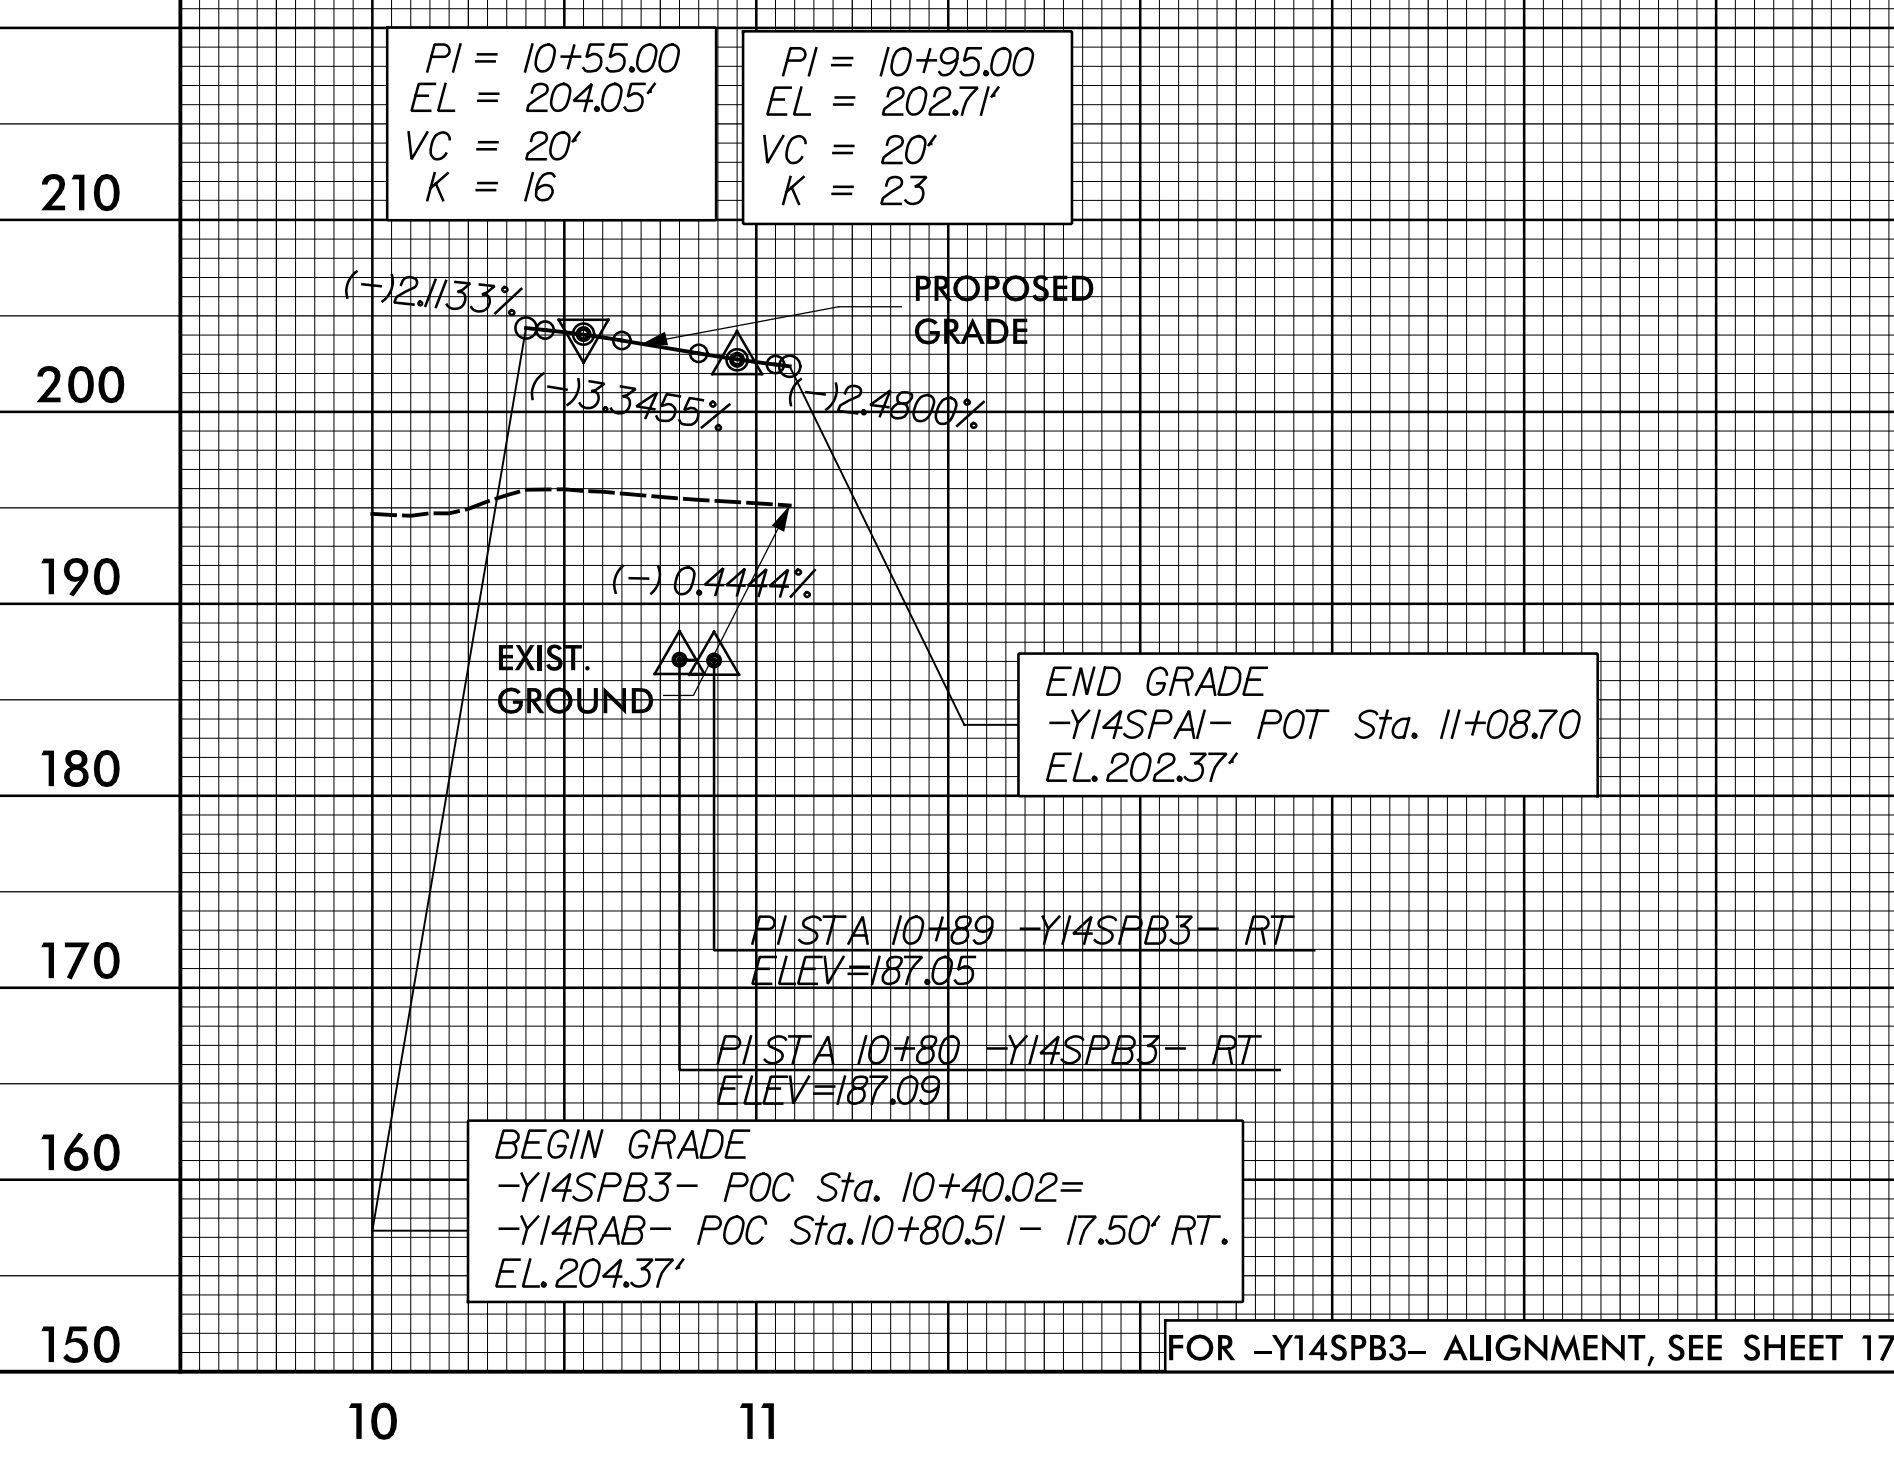

-Y14SPB4-

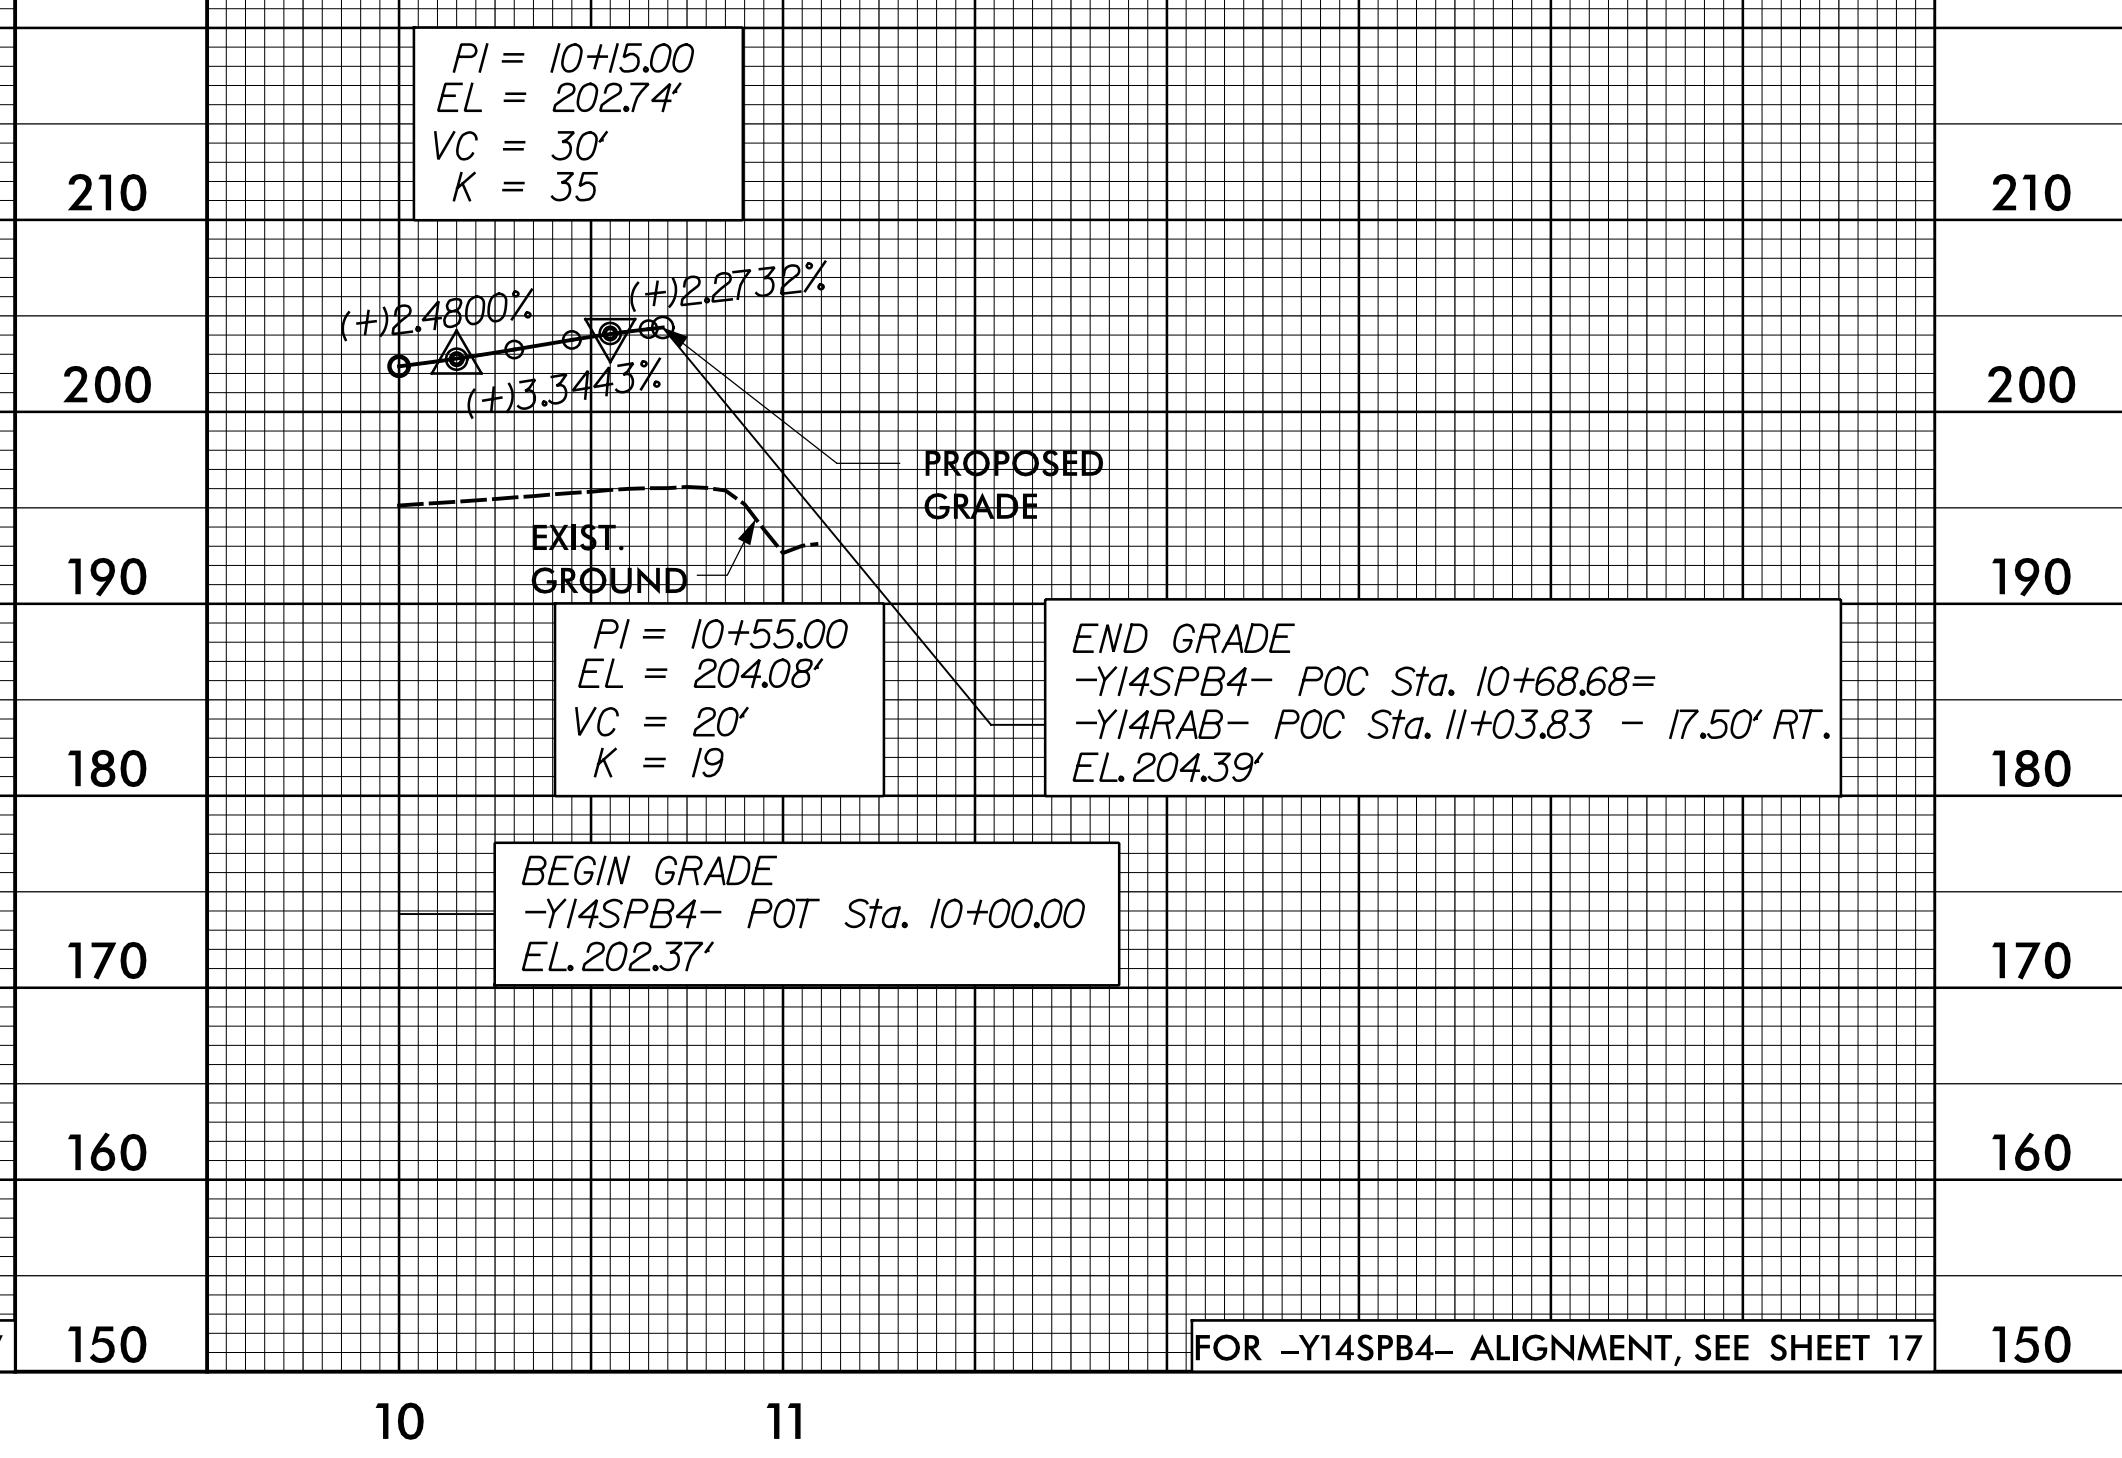

12-MAR-2021 08:15:51 \\F5986B-Rdy-pf1_2_Sheets-Y.dgn