


PROJECT REFERENCE NO.	SHEET NO.
I-5878 / I-5883 / I-5986B	TMP - 1

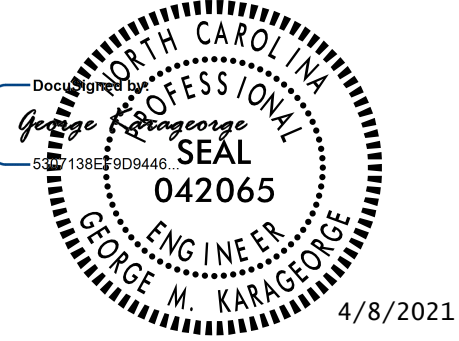

DOCUMENT NOT CONSIDERED FINAL  
UNLESS ALL SIGNATURES COMPLETED



**Michael Baker**  
INTERNATIONAL

STATE OF NORTH CAROLINA  
DIVISION OF HIGHWAYS

**TRANSPORTATION MANAGEMENT PLAN**

**HARNETT AND JOHNSTON COUNTIES**

DIVISION 6

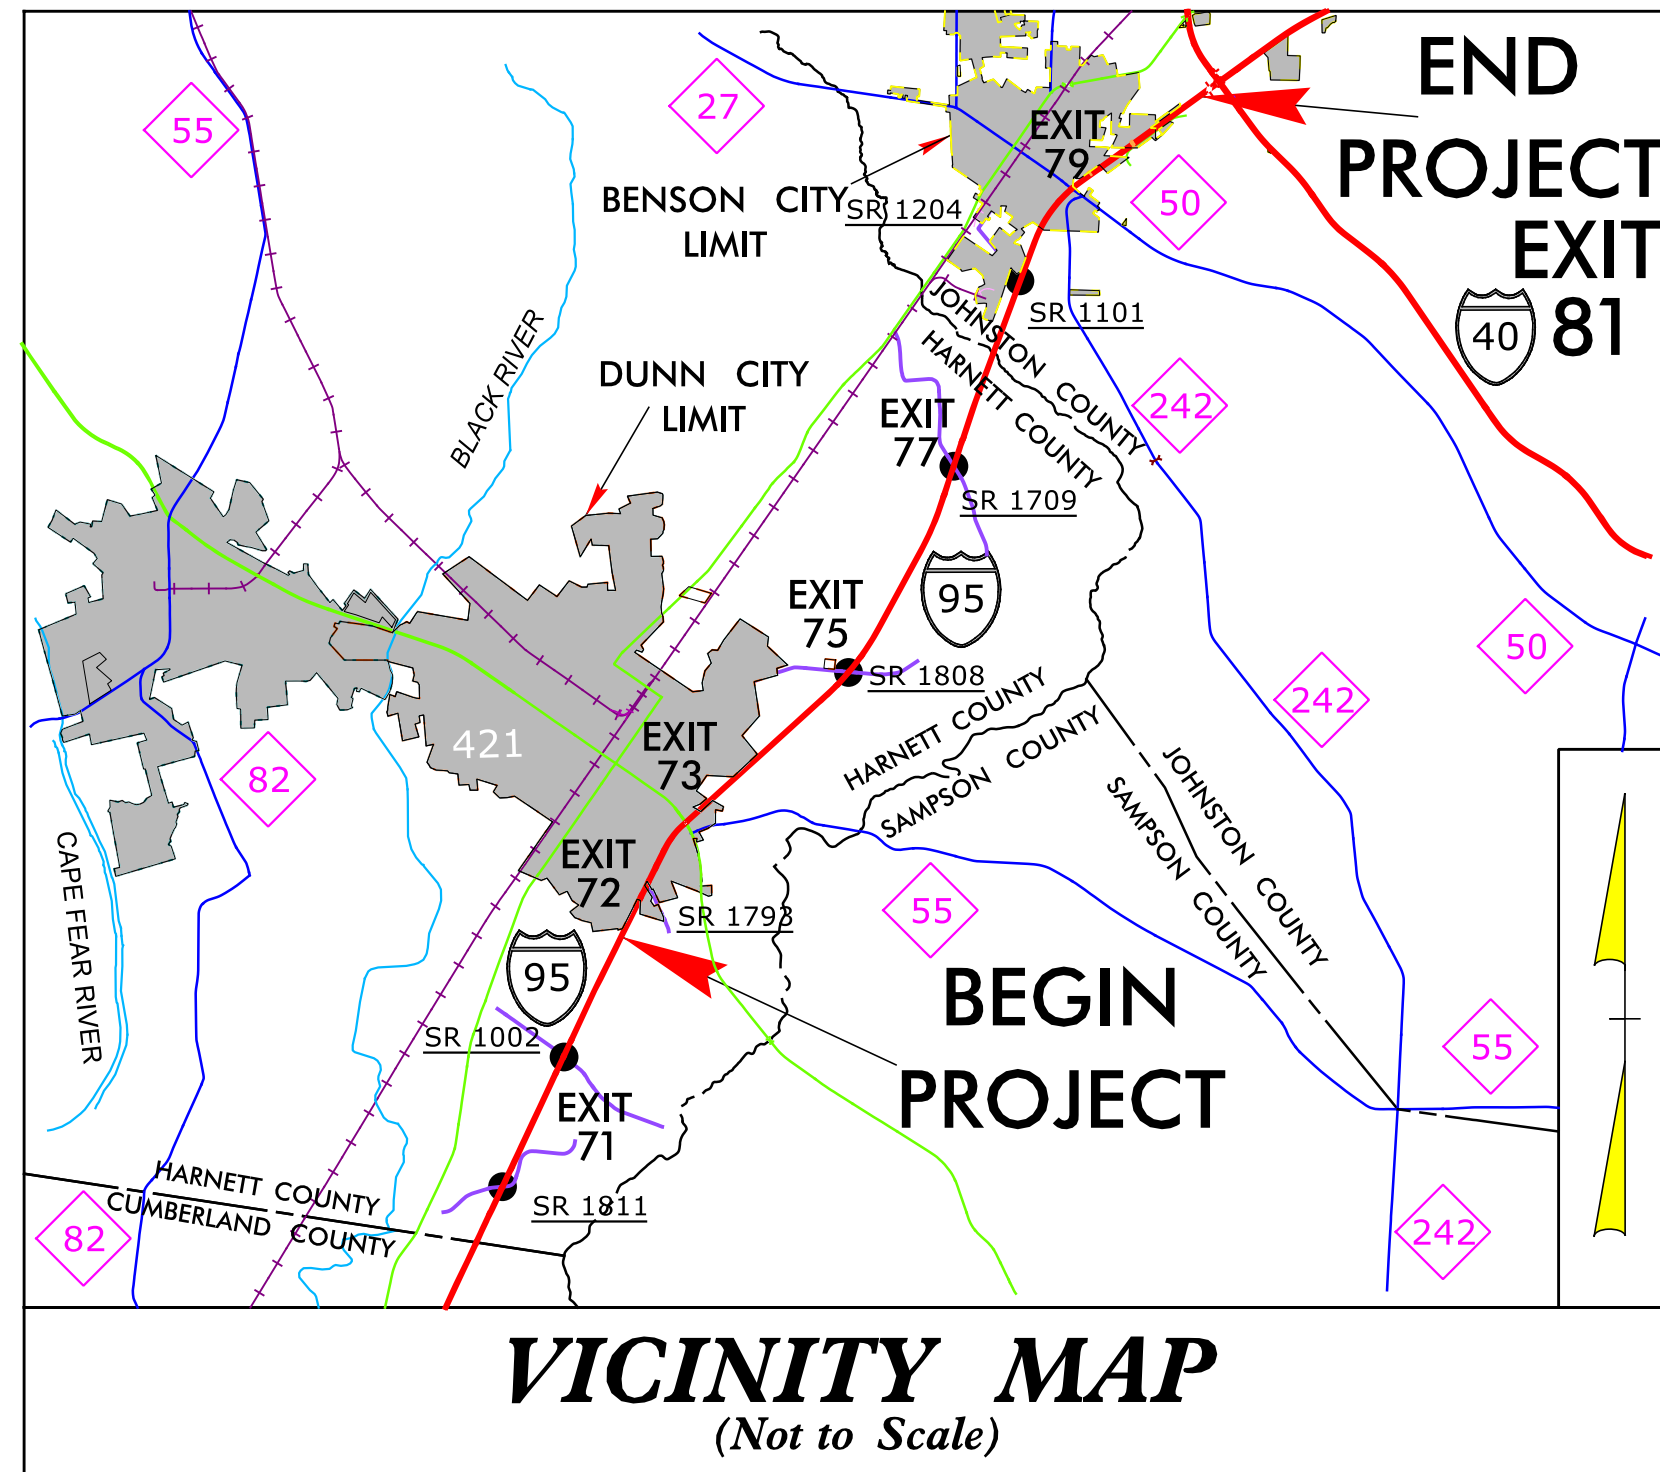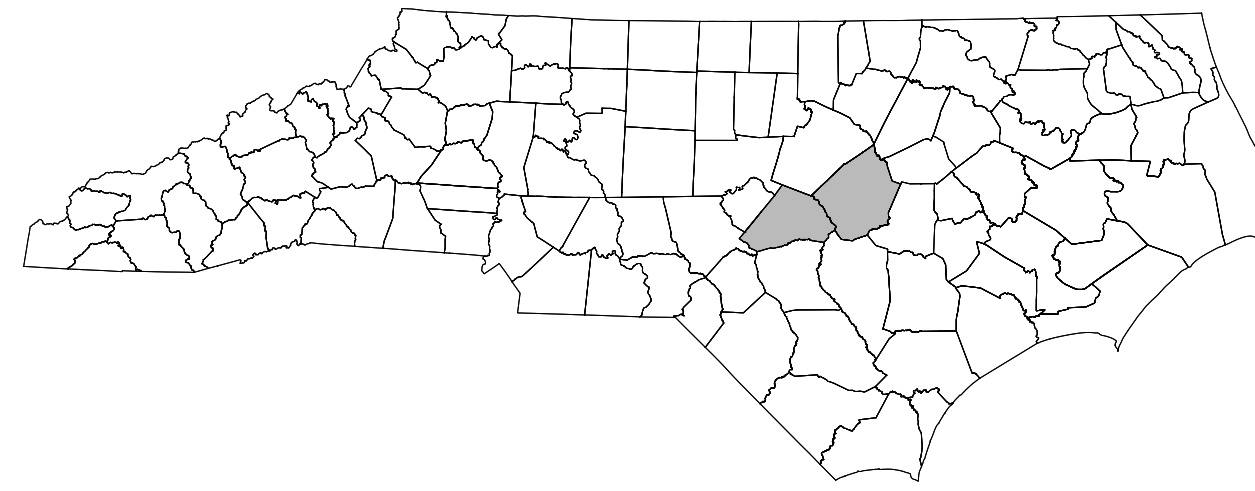


SEE TMP-1A FOR INDEX OF SHEETS

**CONTRACT: C204543 TIP PROJECT: I-5878/I-5883/I-5986B**

4/2/2021 R:\Traffic\Transportation Management\PLAN SHEETS\I-5986B TMP 01 TITLE.dgn Carline Owings

J.E. HUMMER, PE	STATE TRAFFIC MANAGEMENT ENGINEER
K.C. THORNEWELL JR, PE	EASTERN WORK ZONE TRAFFIC CONTROL ENGINEER
S.B. JENNINGS	PROJECT DESIGN ENGINEER

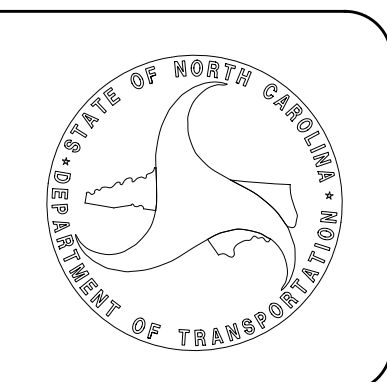

PLAN PREPARED BY: MICHAEL BAKER INTERNATIONAL

GEORGE M. KARAGEORGE, PE	TRAFFIC ENGINEER-NC OPERATIONS
CAROLINE OWINGS, PE	TRAFFIC ENGINEER
K. READ GENTRY	TRAFFIC ENGINEER
BIRGIT MACKENZIE	TRAFFIC DESIGNER

**Michael Baker**

**INTERNATIONAL**  
8000 Regency Parkway, Suite 600,  
Cary, NC 27518  
Phone: (919) 463-5488  
MBAKERINTL.COM  
PROFESSIONAL CORPORATION  
LICENSE NO. F-1084