# ROADWAY STANDARD DRAWINGS


THE FOLLOWING ROADWAY STANDARDS AS SHOWN IN "ROADWAY STANDARD DRAWINGS" - N.C. DEPARTMENT OF TRANSPORTATION - RALEIGH, N.C., DATED JANUARY 2018 ARE APPLICABLE TO THIS PROJECT AND BY REFERENCE HEREBY ARE CONSIDERED A PART OF THESE PLANS:


STD. NO.

## TITLE

862.03	STRUCTURE ANCHOR UNITS
901.50	ARROWS AND SHIELDS
903.20	WOOD SIGN POSTS
904.10	ORIENTATION OF GROUND MOUNTED SIGNS
904.50	MOUNTING OF TYPE 'D', 'E', AND 'F' SIGNS ON 'U' CHAN
1101.01	WORK ZONE ADVANCE WARNING SIGNS
1101.02	TEMPORARY LANE CLOSURES
1101.03	TEMPORARY ROAD CLOSURES
1101.04	TEMPORARY SHOULDER CLOSURES
1101.05	WORK ZONE VEHICLE ACCESSES
1101.06	WARNING SIGNS FOR BLASTING ZONES
1101.11	TRAFFIC CONTROL DESIGN TABLES
1110.01	STATIONARY WORK ZONE SIGNS
1110.02	PORTABLE WORK ZONE SIGNS
1115.01	FLASHING ARROW BOARDS
1130.01	DRUMS
1135.01	CONES
1145.01	BARRICADES
1150.01	FLAGGING DEVICES
1160.01	TEMPORARY CRASH CUSHION
1165.01	WORK VEHICLE LIGHTING SYSTEMS AND TMA DELINEATIO
1170.01	PORTABLE CONCRETE BARRIER
1180.01	SKINNY - DRUM
1205.01	PAVEMENT MARKINGS - LINE TYPES AND OFFSETS
1205.02	PAVEMENT MARKINGS - TWO LANE AND MULTILANE ROADW
1205.03	PAVEMENT MARKINGS - EXITS AND ENTRANCE RAMPS
1205.04	PAVEMENT MARKINGS - INTERSECTIONS
1205.05	PAVEMENT MARKINGS - TURN LANES
1205.06	PAVEMENT MARKINGS - LANE DROPS
1205.08	PAVEMENT MARKINGS - SYMBOLS AND WORD MESSAGES
1205.09	PAVEMENT MARKINGS - PAINTED ISLANDS
1205.12	PAVEMENT MARKINGS - BRIDGES
1205.13	PAVEMENT MARKINGS - LANE REDUCTIONS
1250.01	RAISED PAVEMENT MARKERS - INSTALLATION SPACING
1251.01	RAISED PAVEMENT MARKERS - (PERMANENT AND TEMPORA
1261.01	GUARDRAIL AND BARRIER DELINEATORS - INSTALLATION
1261.02	GUARDRAIL AND BARRIER DELINEATORS - TYPES AND MOU

R:\Traffic\Transportation Management\PLAN SHEETSNI-5986B TMP OIB LEGEND RDWY STDS.dg

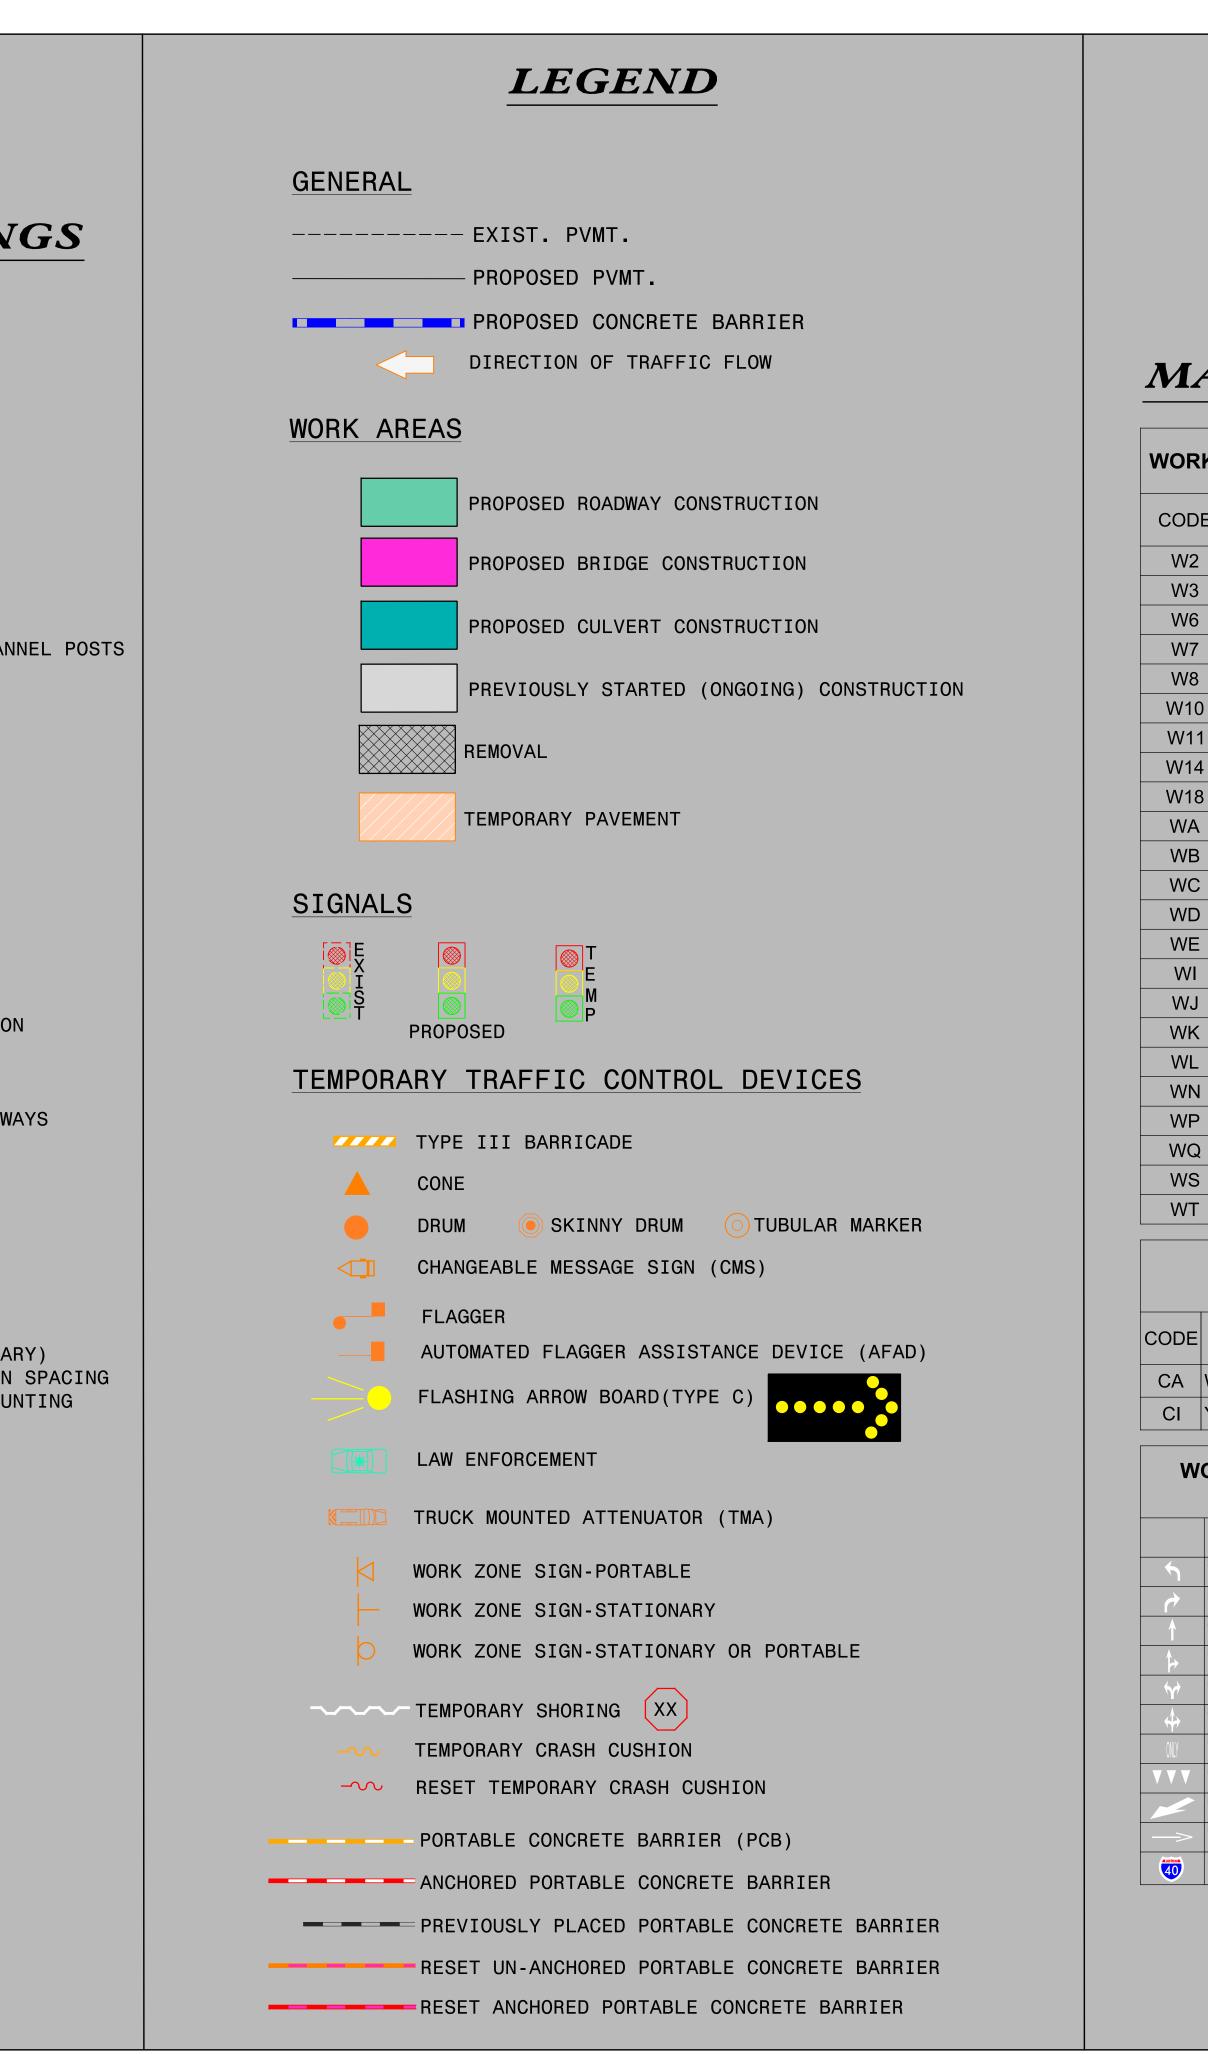

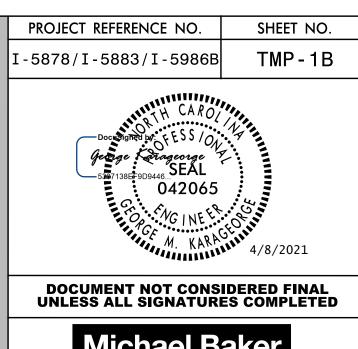



Michael Baker

### WORK ZONE PERFORMANCE PAVEMENT MARKING LINES

Ξ	COLOR	LINE WIDTH	DESCRIPTION
	WHITE	24"	STOPBAR
	WHITE	24"	CROSSWALK LINE
	WHITE	6"	EDGELINE
	YELLOW	6"	EDGELINE
	WHITE	4"	MINISKIP 2FT-6FT
I	WHITE	12"	MINISKIP 3FT-3FT
	WHITE	6"	MINISKIP 2FT-6FT
	WHITE	12"	MINISKIP 3FT-9FT
	YELLOW	4"	CENTER DOUBLE SOLID/SKIP
	WHITE	4"	EDGELINE
	YELLOW	4"	EDGELINE
	WHITE	4"	SKIP
	WHITE	4"	MINISKIP 3FT-9FT
	WHITE	4"	LANELINE
	YELLOW	4"	DOUBLE CENTER SOLID/SOLID
	WHITE	6"	SKIP
	WHITE	6"	MINISKIP 3FT-9FT
	WHITE	6"	LANELINE
	WHITE	8"	GORELINE
	YELLOW	8"	DIAGONAL
	WHITE	8"	CROSSWALK LINE
	WHITE	12"	GORELINE
	WHITE	12"	LANELINE

NOTE: PAINT MAY BE USED FOR SHORT TERM OPERATIONS WHEN ALLOWED BY THE ENGINEER.

#### COLD APPLIED PLASTIC PAVEMENT MARKING LINES

COLOR	LINE WIDTH	DESCRIPTION
WHITE	4"	EDGELINE
YELLOW	4"	DOUBLE CENTER SOLID/SOLID

#### WORK ZONE PERFORMANCE PAVEMENT MARKING SYMBOLS & CHARACTERS

COLOR	DESCRIPTION	
WHITE	LEFT TURN ARROW	
WHITE	RIGHT TURN ARROW	
WHITE	STRAIGHT ARROW	
WHITE	RIGHT/STRAIGHT ARROW	
WHITE	LEFT/RIGHT ARROW	
WHITE	LEFT/RIGHT/STRAIGHT ARROW	
WHITE	PAINT ALPHANUMERIC CHARACTER	
WHITE	24" YIELD LINE TRIANGLE SYMBOL	
WHITE	MERGE ARROW	
WHITE	RAMP ARROW	
WH/BL/RE	INTERSTATE SHIELD	

LEGEND, ROADWAY STANDARDS AND TEMPORARY PAVEMENT MARKING LEGEND