

DOCUMENT NOT CONSIDERED FINAL
UNLESS ALL SIGNATURES COMPLETED



SIGN NUMBER: SP-08
TYPE: D
QUANTITY: 17
SIGN WIDTH: 3'-6"
HEIGHT: 1'-6"
TOTAL AREA: 5.3 Sq.Ft.

BACKG COLOR: Orange
COPY COLOR: Black

SYMBOL	X	Y	WID	HT

BORDER TYPE: FLUSH
RECESS: 0.47"
WIDTH: 0.63"
RADII: 1.5"

NO. Z BARS:
LENGTH:


MAT'L: 0.125" (3.2 mm) ALUMINUM

DESIGN BY: BM **CHECKED BY: GK** **Feb 13, 2020**
PROJECT ID: I-5986B **LOCATION: DETOUR** **DIV: 6**

SIGN TO BE PAID FOR UNDER PAY ITEM: WORK ZONE SIGNS (STATIONARY) PAY UNIT: SQUARE FOOT

SUPPORTS: 1 - WOOD 4in X 4in

SUPPORTS AND ANY OTHER INCIDENTALS WILL NOT BE PAID SEPARATELY

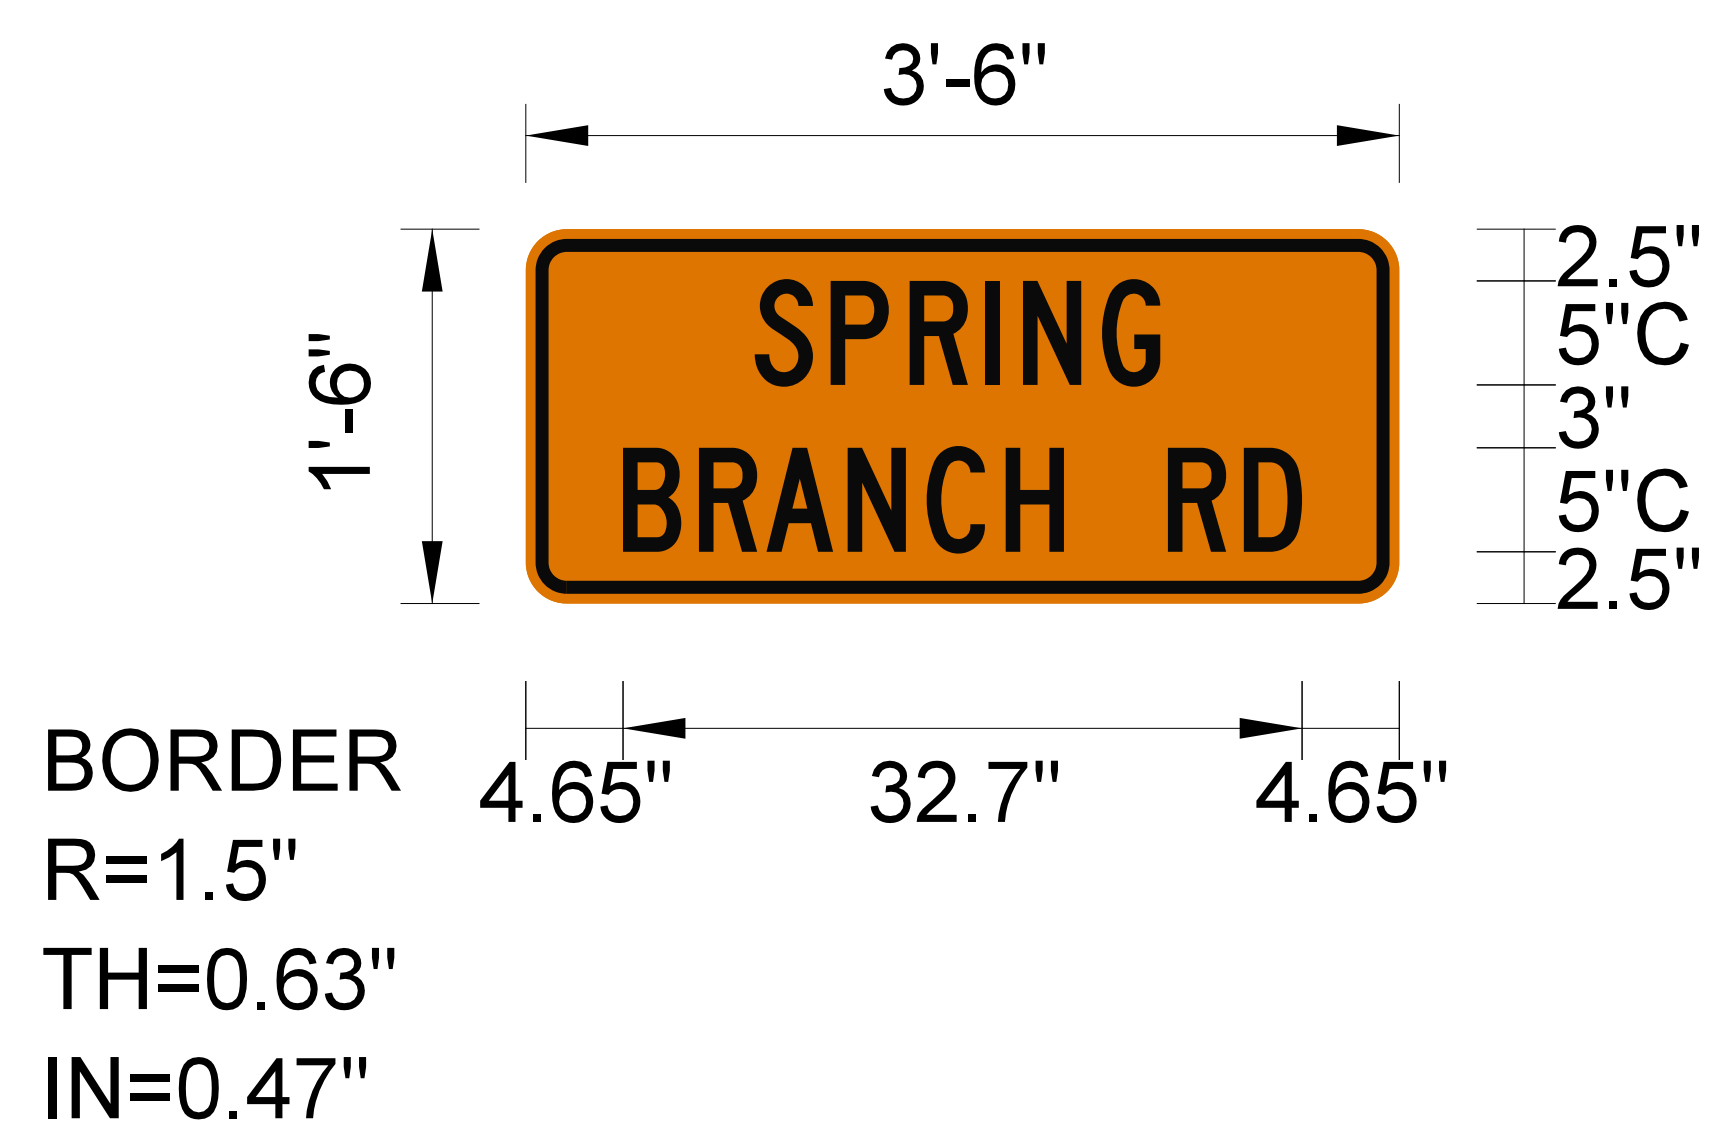

Spacing Factor is 1 unless specified otherwise

LETTER POSITIONS

Letter locations are panel edge to lower left corner																	Series/Size Text Length
S	P	R	I	N	G												C 2000
11	14.7	18.5	22.1	23.9	27.7												19.5
B	R	A	N	C	H		R	D									C 2000
4.7	8.3	11.6	15.5	19.3	23.1	25.9	30.9	34.5									32.7

FILENAME: I-5986B TMP GUIDESIGNS

NORTH CAROLINA D.O.T. SIGN DETAIL

4/2/2021 R:\Traffic\Transportation Management\PLAN SHEETS\I-5986B TMP 02A7 TEMPORARY SIGN DESIGN.dgn Caroline.Owings

TEMPORARY SIGN DESIGN