



DOCUMENT NOT CONSIDERED FINAL
UNLESS ALL SIGNATURES COMPLETED



SIGN NUMBER: SP-10
TYPE: D
QUANTITY: 16
SIGN WIDTH: 3'-6"
HEIGHT: 1'-6"
TOTAL AREA: 5.3 Sq.Ft.

BACKG COLOR: Orange
COPY COLOR: Black

SYMBOL	X	Y	WID	HT

BORDER TYPE: FLUSH
RECESS: 0.47"
WIDTH: 0.63"
RADII: 1.5"

NO. Z BARS:
LENGTH:


MAT'L: 0.125" (3.2 mm) ALUMINUM

DESIGN BY: BM **CHECKED BY: GK** **Feb 13, 2020**
PROJECT ID: I-5986B **LOCATION: DETOUR** **DIV: 6**

SIGN TO BE PAID FOR UNDER PAY ITEM: WORK ZONE SIGNS (STATIONARY) PAY UNIT: SQUARE FOOT

SUPPORTS: 1 - WOOD 4in X 4in

SUPPORTS AND ANY OTHER INCIDENTALS WILL NOT BE PAID SEPARATELY

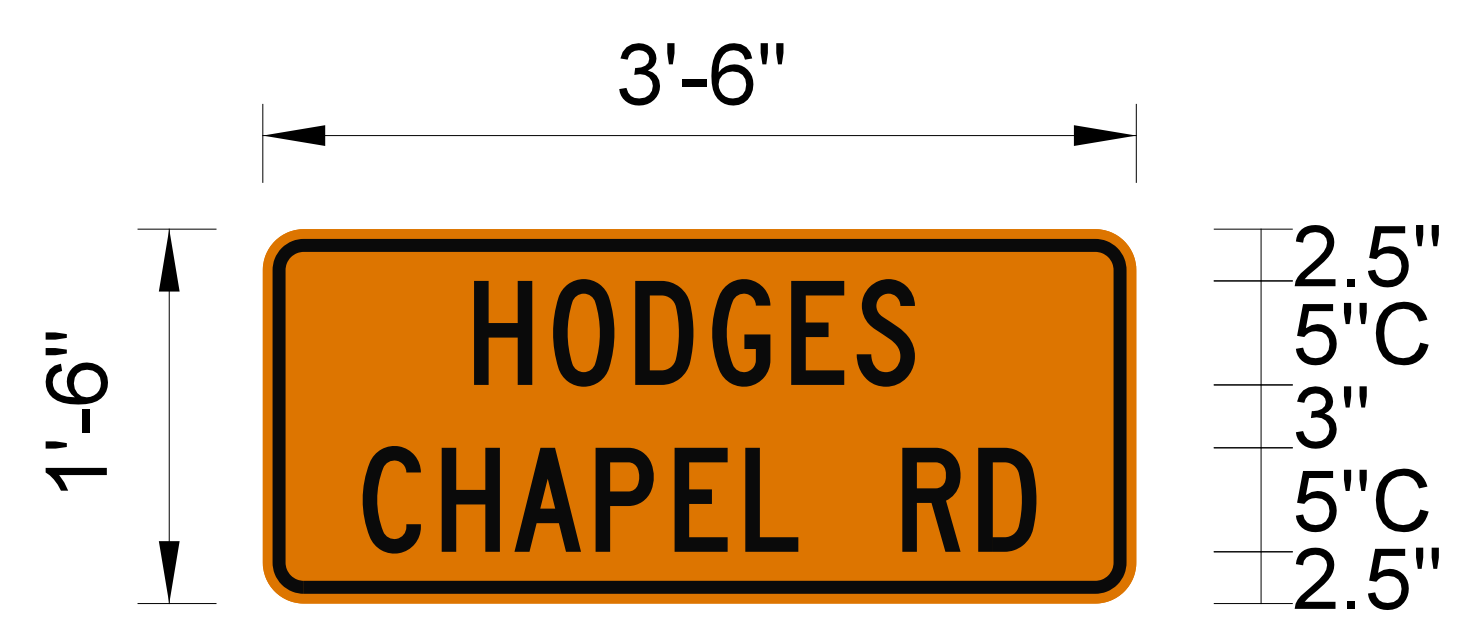

BORDER
R=1.5"
TH=0.63"
IN=0.47"

Spacing Factor is 1 unless specified otherwise

- USE NOTES: 1,2**
- Legend and border shall be direct applied black non-reflective sheeting.
 - Background shall be NC GRADE B fluorescent orange retroreflective sheeting.

LETTER POSITIONS

Letter locations are panel edge to lower left corner															Series/Size Text Length	
H	O	D	G	E	S											C 2000
10.2	14	17.9	21.6	25.4	28.6											21.2
C	H	A	P	E	L	R	D									C 2000
4.8	8.6	12.1	16	19.8	23.2	25.8	30.8	34.4								32.4

FILENAME: I-5986B TMP GUIDESIGNS

NORTH CAROLINA D.O.T. SIGN DETAIL

4/2/2021 R:\Traffic\Transportation Management\PLAN SHEETS\I-5986B TMP 02A9 TEMPORARY SIGN DESIGN.dgn Caroline Owings

TEMPORARY SIGN DESIGN