
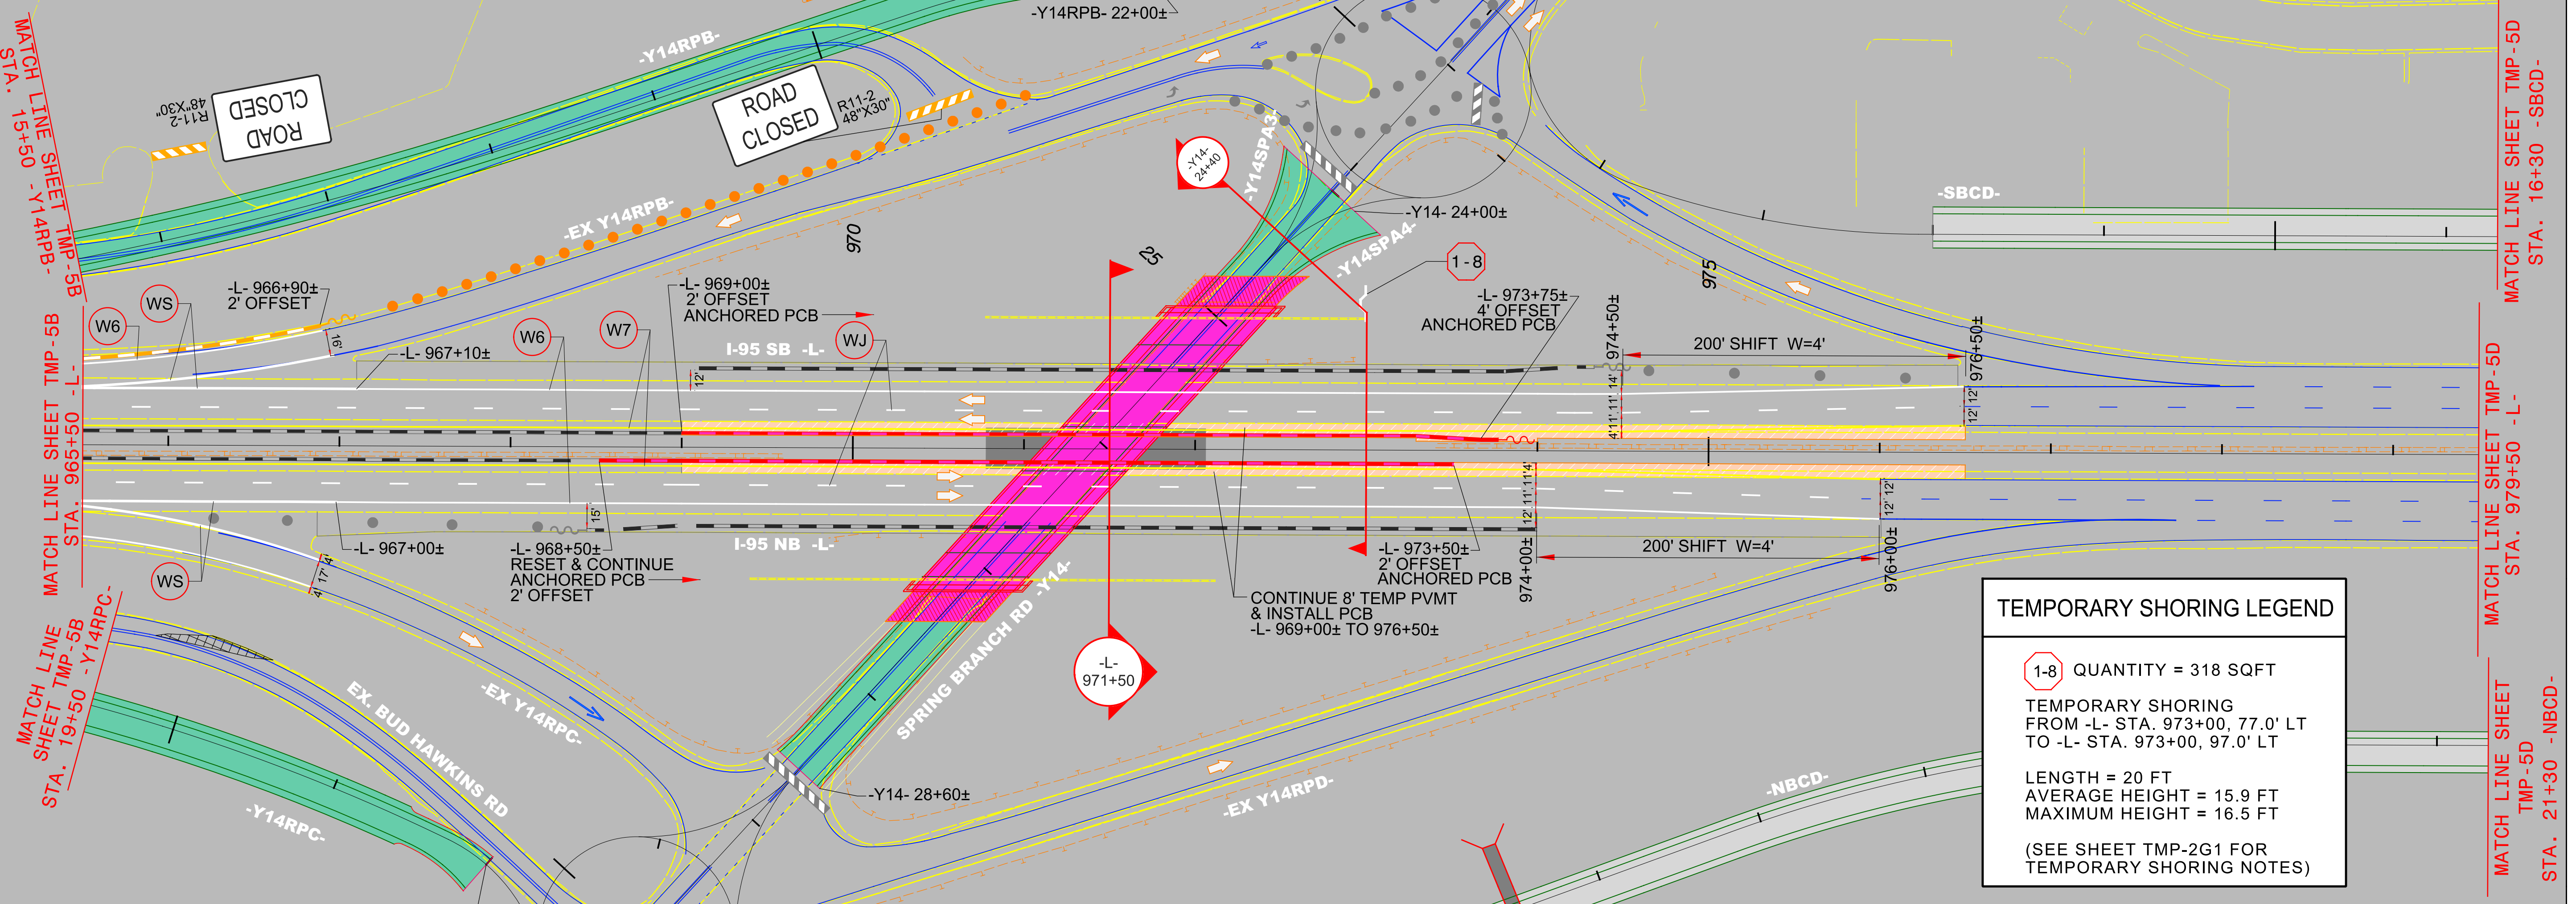


PROJECT REFERENCE NO.	SHEET NO.
I-5878	TMP-5C

Michael Baker
INTERNATIONAL

DOCUMENT NOT CONSIDERED FINAL
UNLESS ALL SIGNATURES COMPLETED

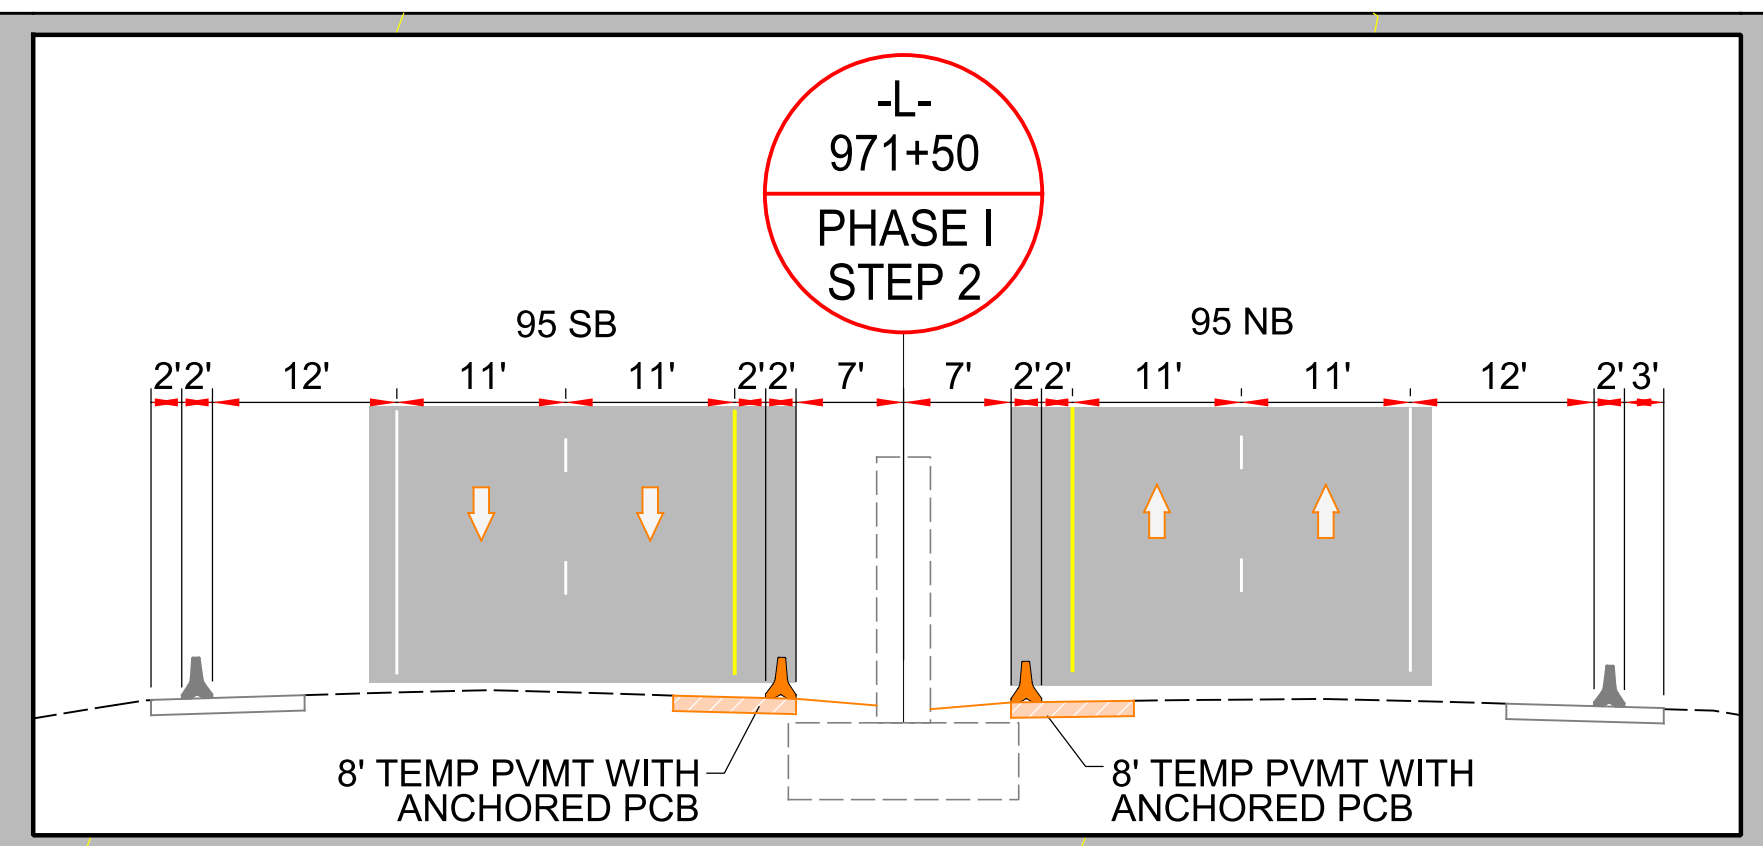


TEMPORARY SHORING LEGEND

1-8 QUANTITY = 318 SQFT

TEMPORARY SHORING
FROM -L- STA. 973+00, 77.0' LT
TO -L- STA. 973+00, 97.0' LT

LENGTH = 20 FT
AVERAGE HEIGHT = 15.9 FT
MAXIMUM HEIGHT = 16.5 FT

(SEE SHEET TMP-2G1 FOR
TEMPORARY SHORING NOTES)

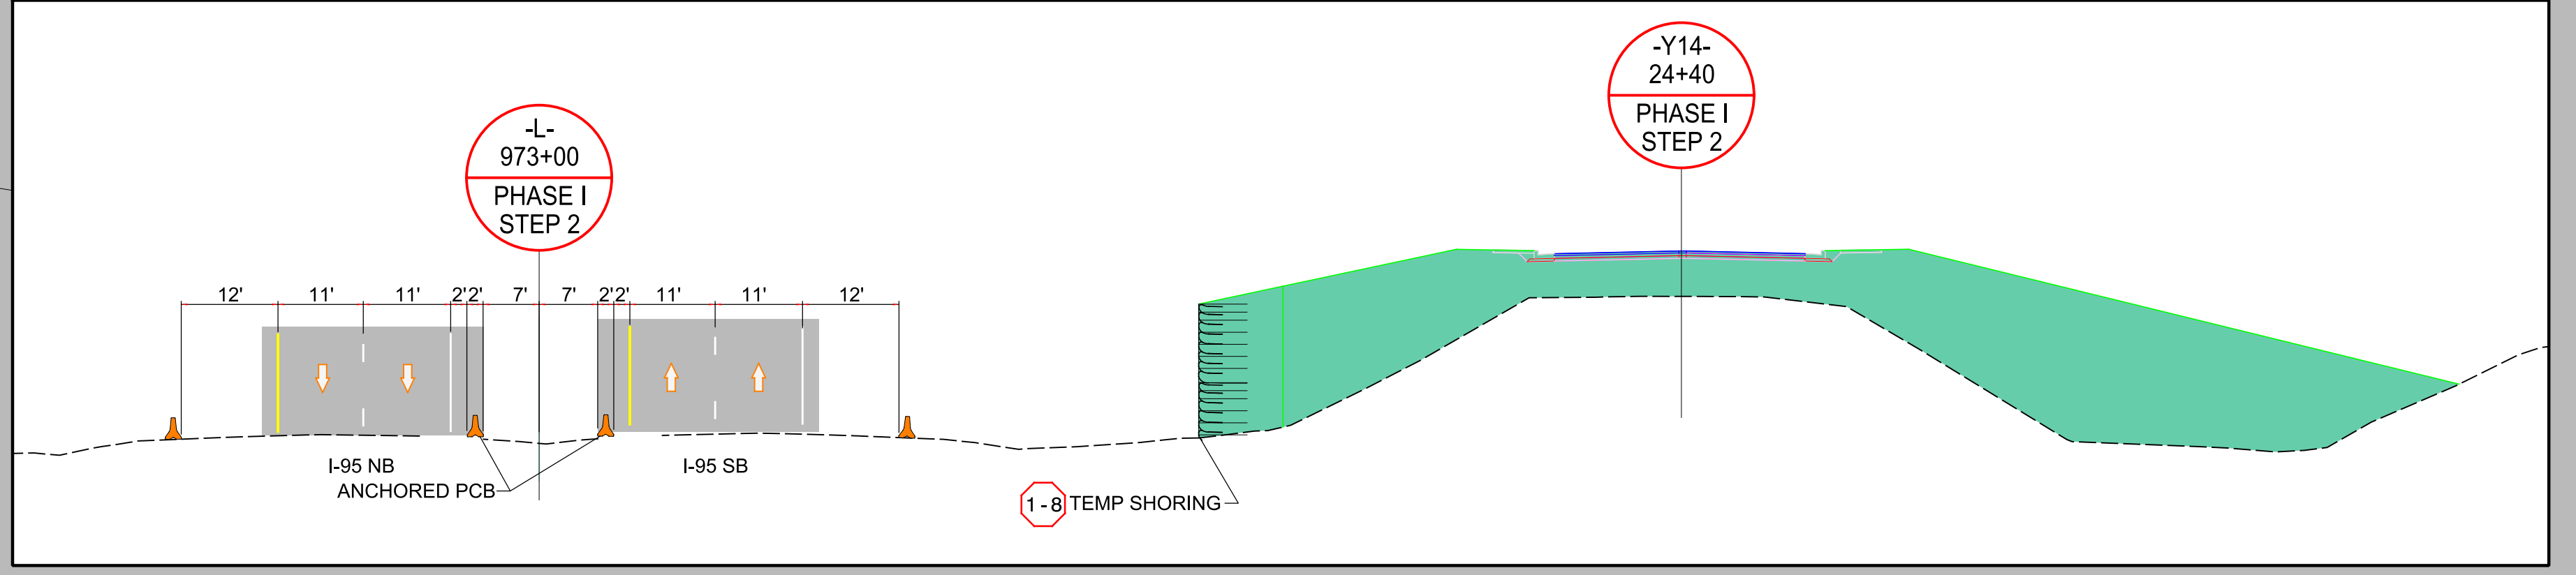

4/1/2021 R:\Tirg\file\Transportation Management\PLAN SHEETS\I-5878\I-5878B TMP 05C AREA 01\PHASE 01\STEP 02.dgn Carolina, Ollings

AREA 1

PHASE I
STEP 2