
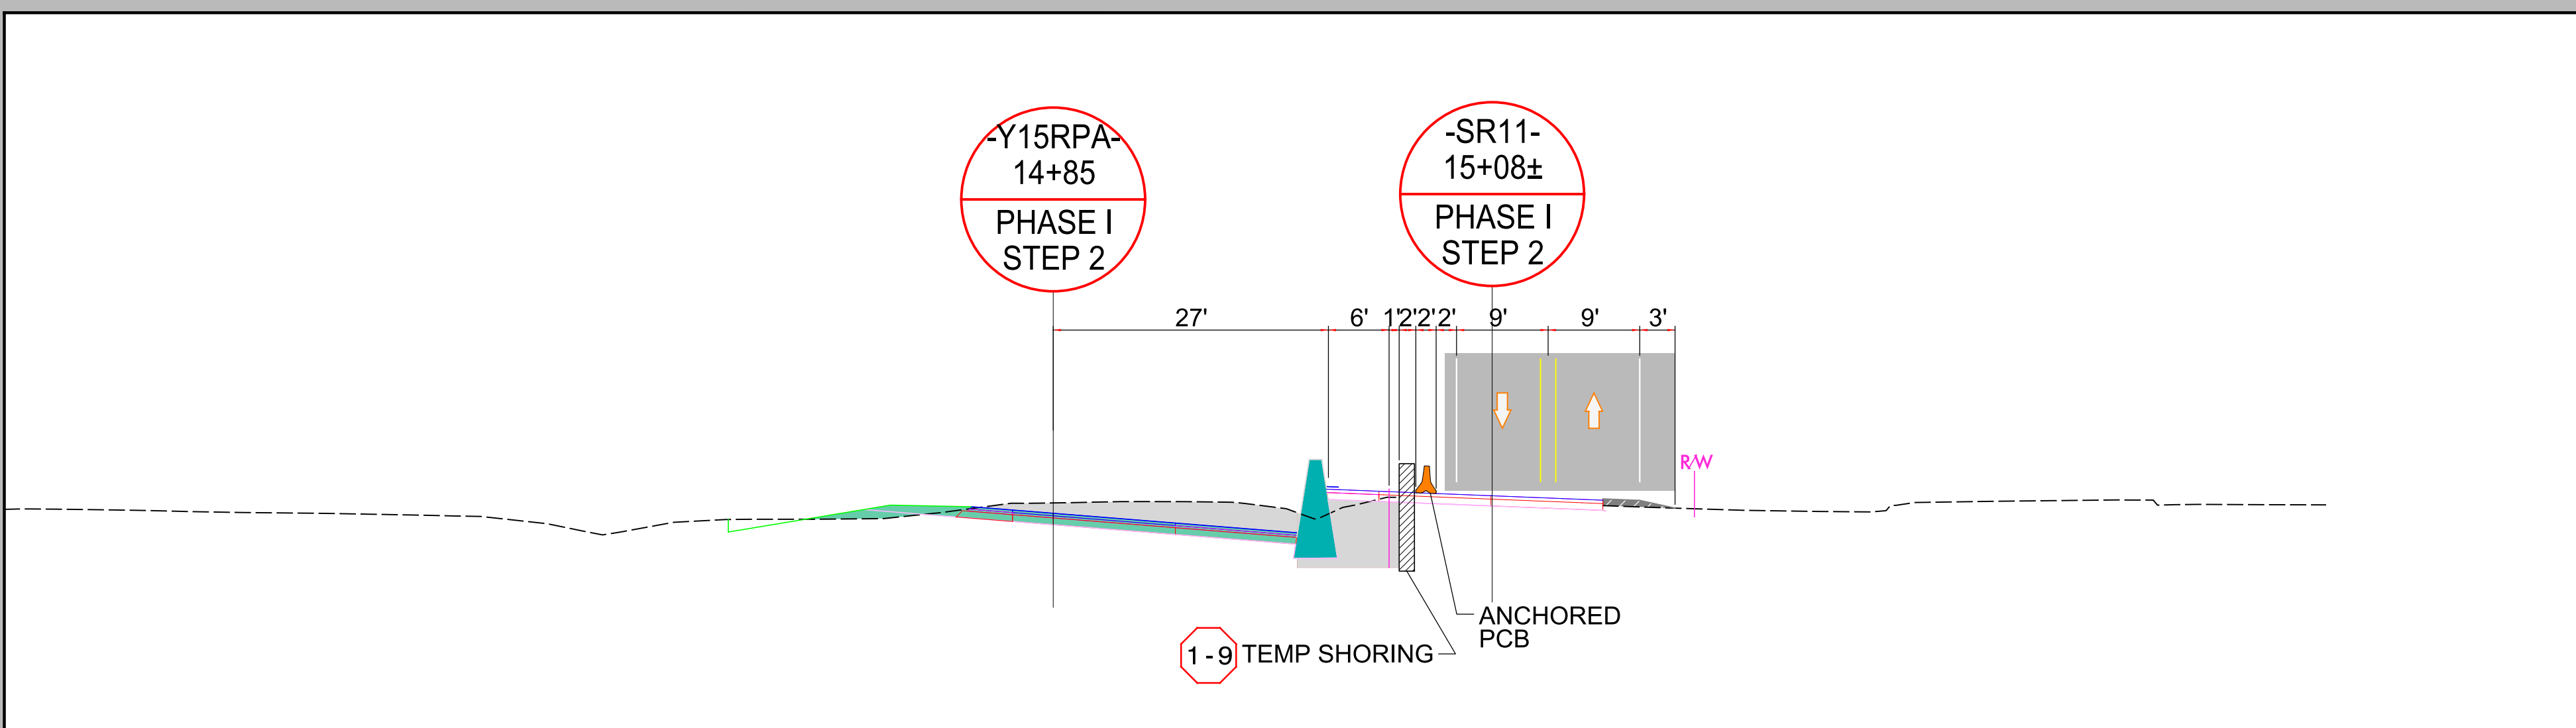


DOCUMENT NOT CONSIDERED FINAL  
UNLESS ALL SIGNATURES COMPLETED

**Michael Baker**  
INTERNATIONAL

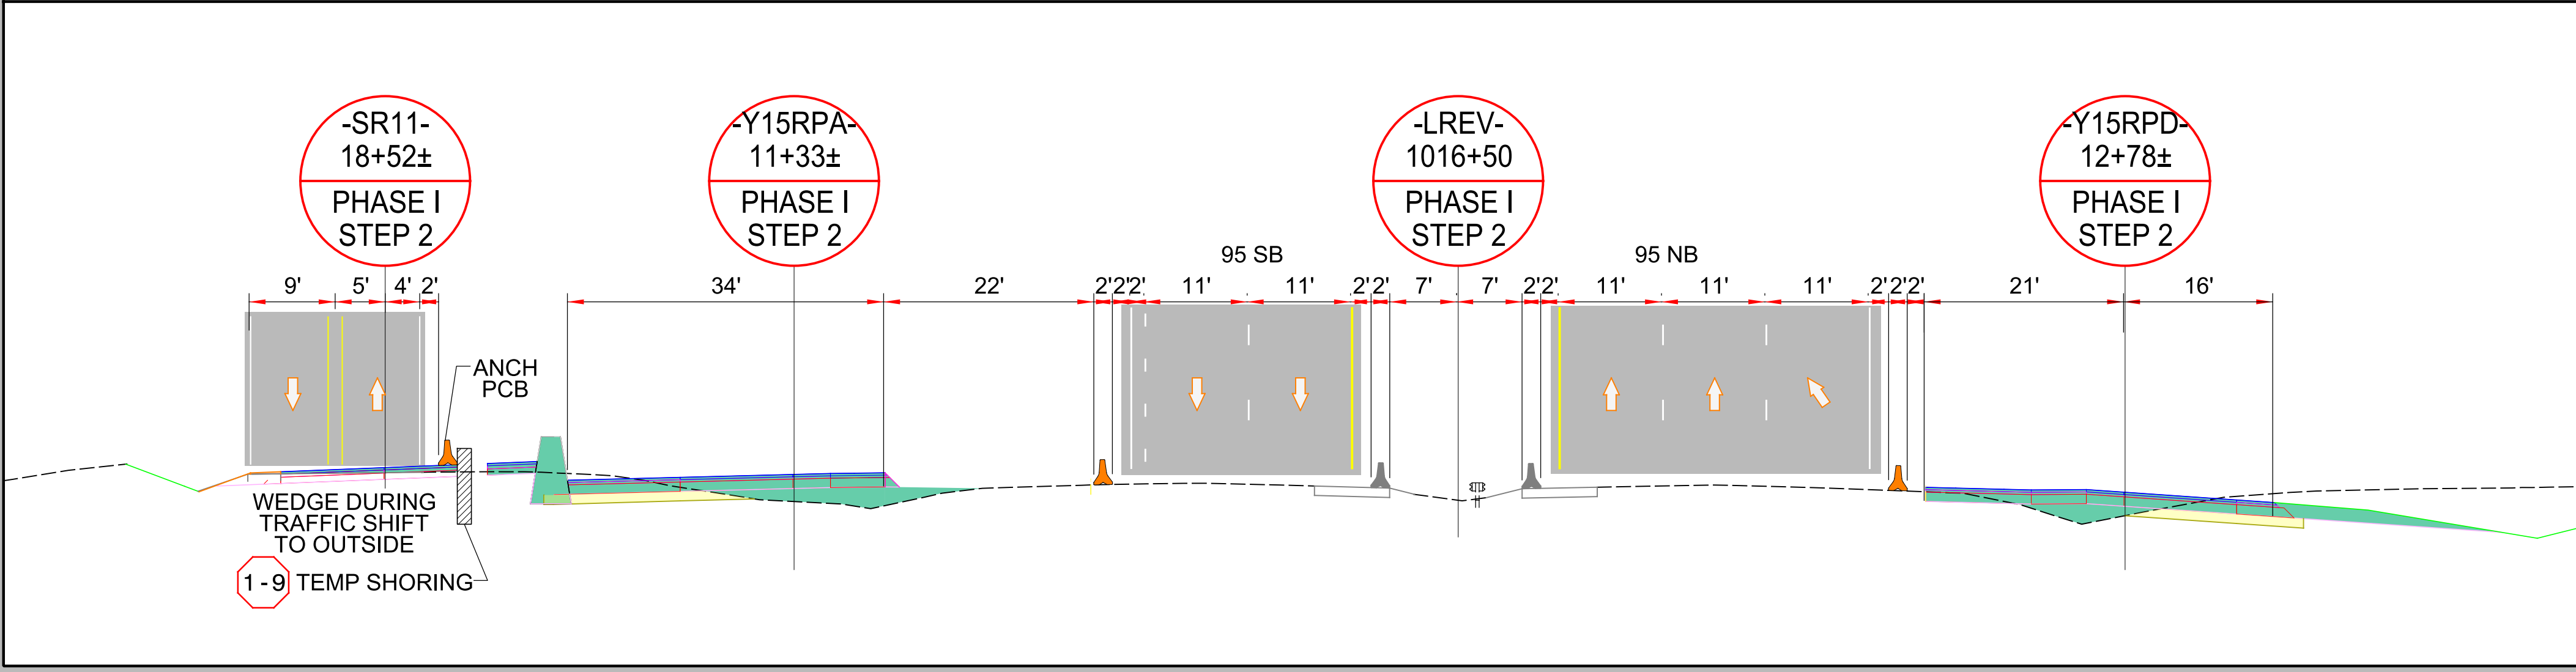

4/1/2021 R:\Tirgh\Tirgh\Transportation Management\PLAN SHEETS\I-5878\TMP\_05F\AREA\_01\PHASE\_01STEP\_02.dgn Caroline.Owings

AREA 1
PHASE I STEP 2