



DOCUMENT NOT CONSIDERED FINAL UNLESS ALL SIGNATURES COMPLETED



Michael Baker INTERNATIONAL

35

1035

1040

1045

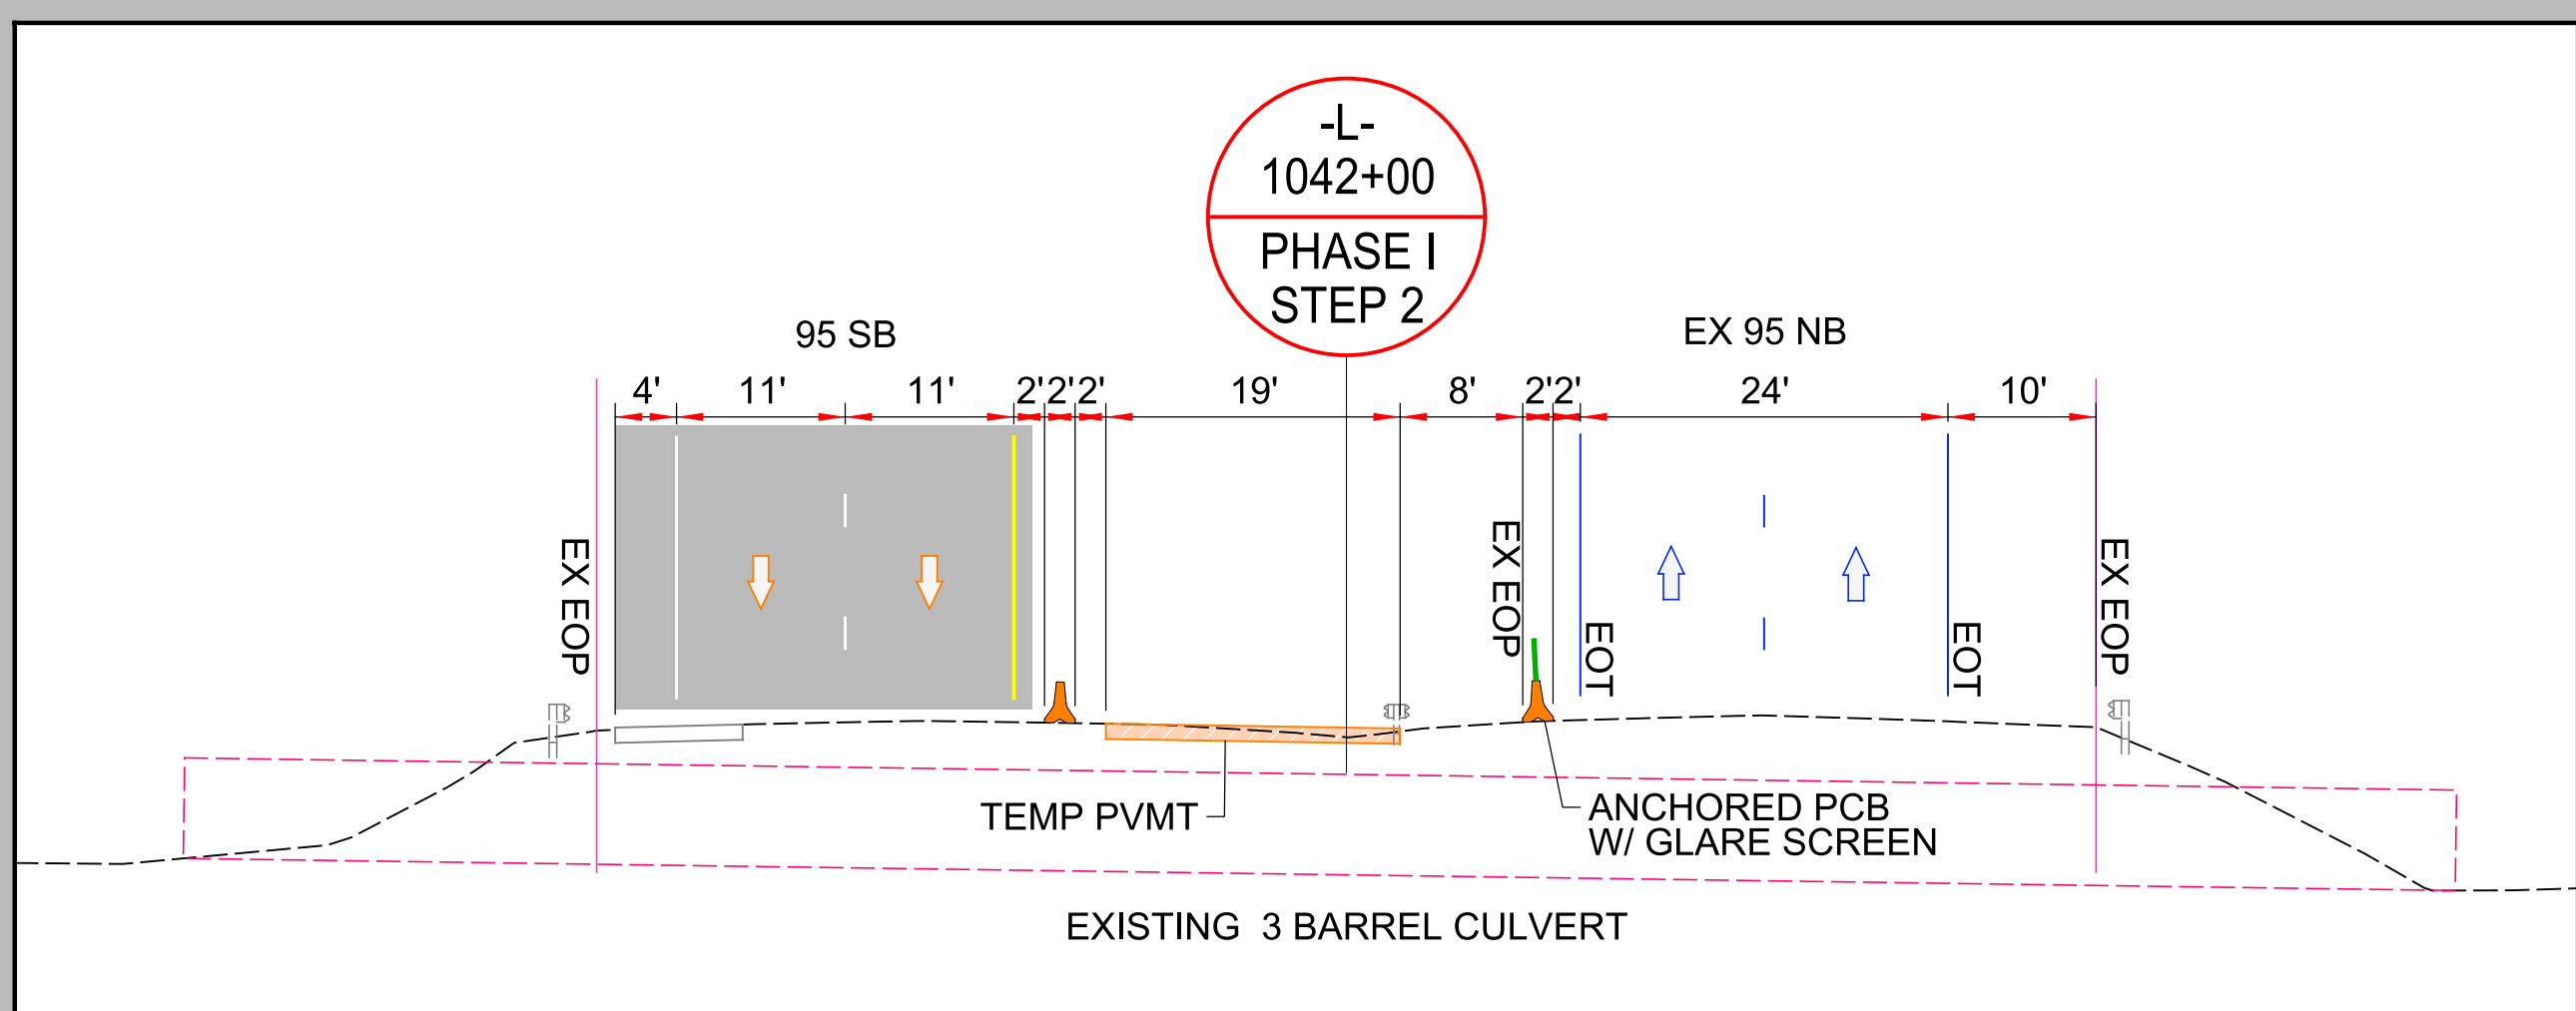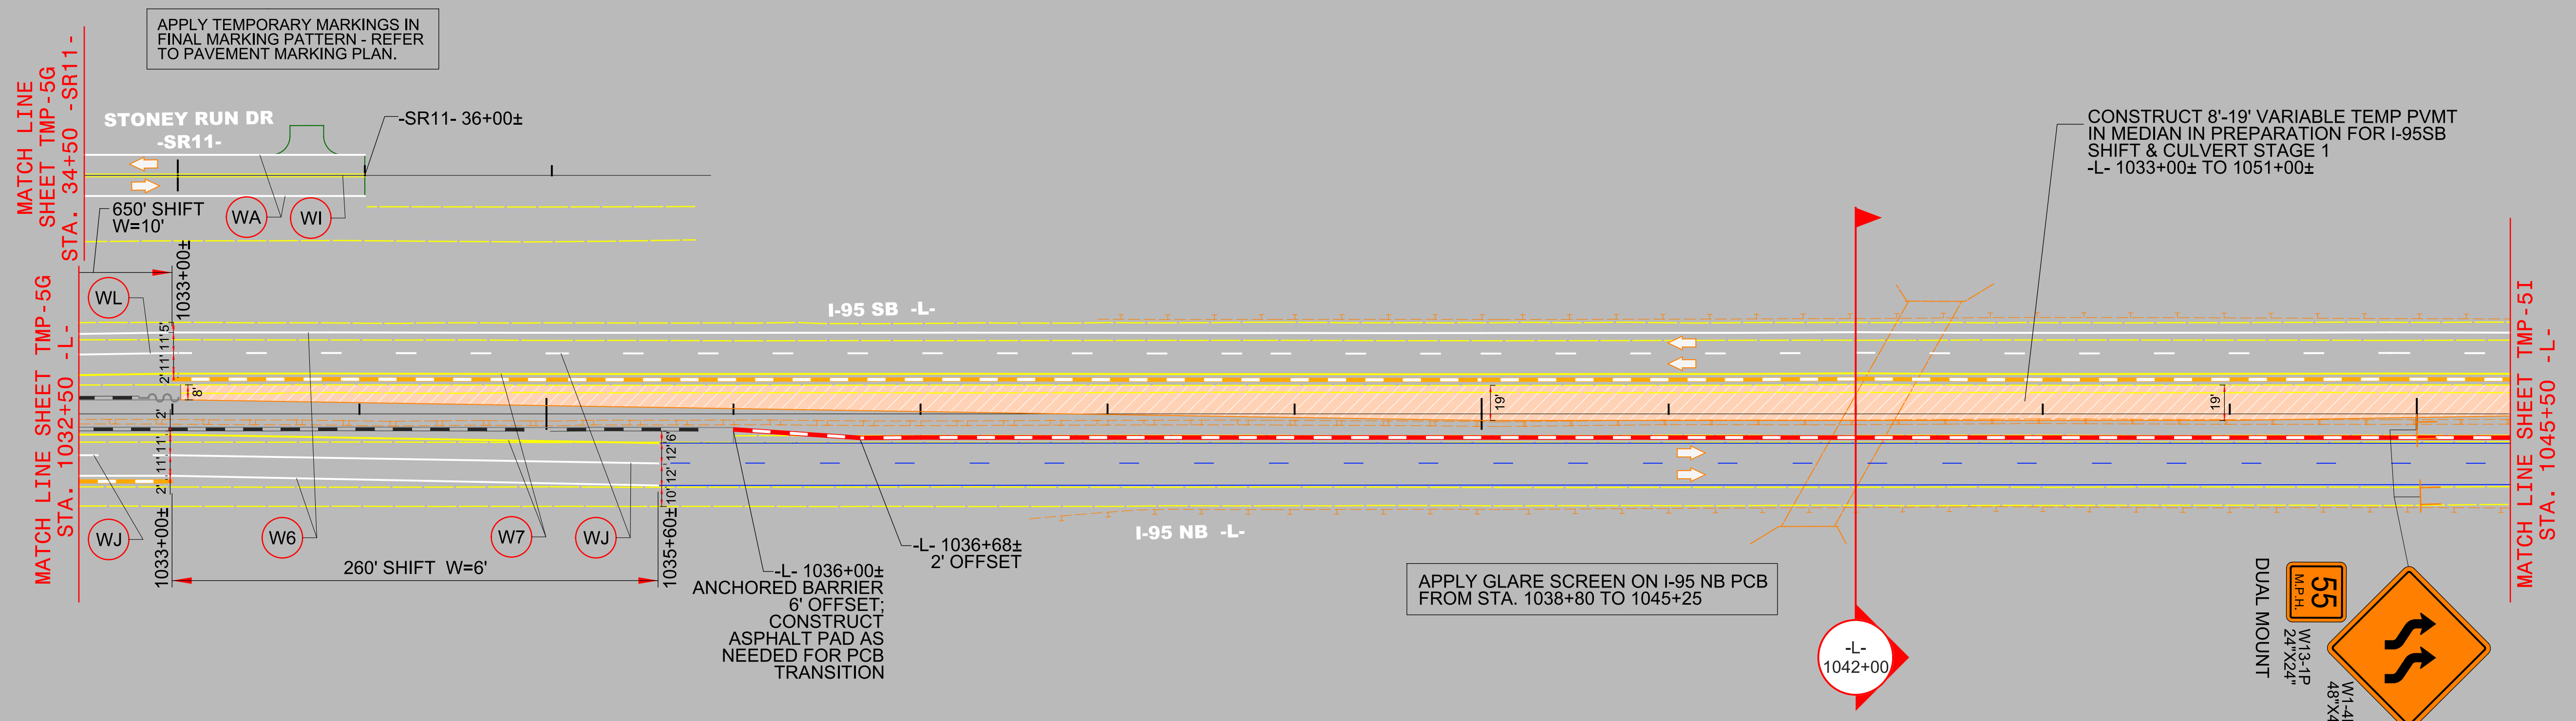

4/1/2021 R:\Tirg\file\Transportation Management\PLAN SHEETS\I-5878\TMP 05H AREA 01\PHASE 01STEP 02.dgn Caroline.Owings

AREA 1 PHASE I STEP 2