
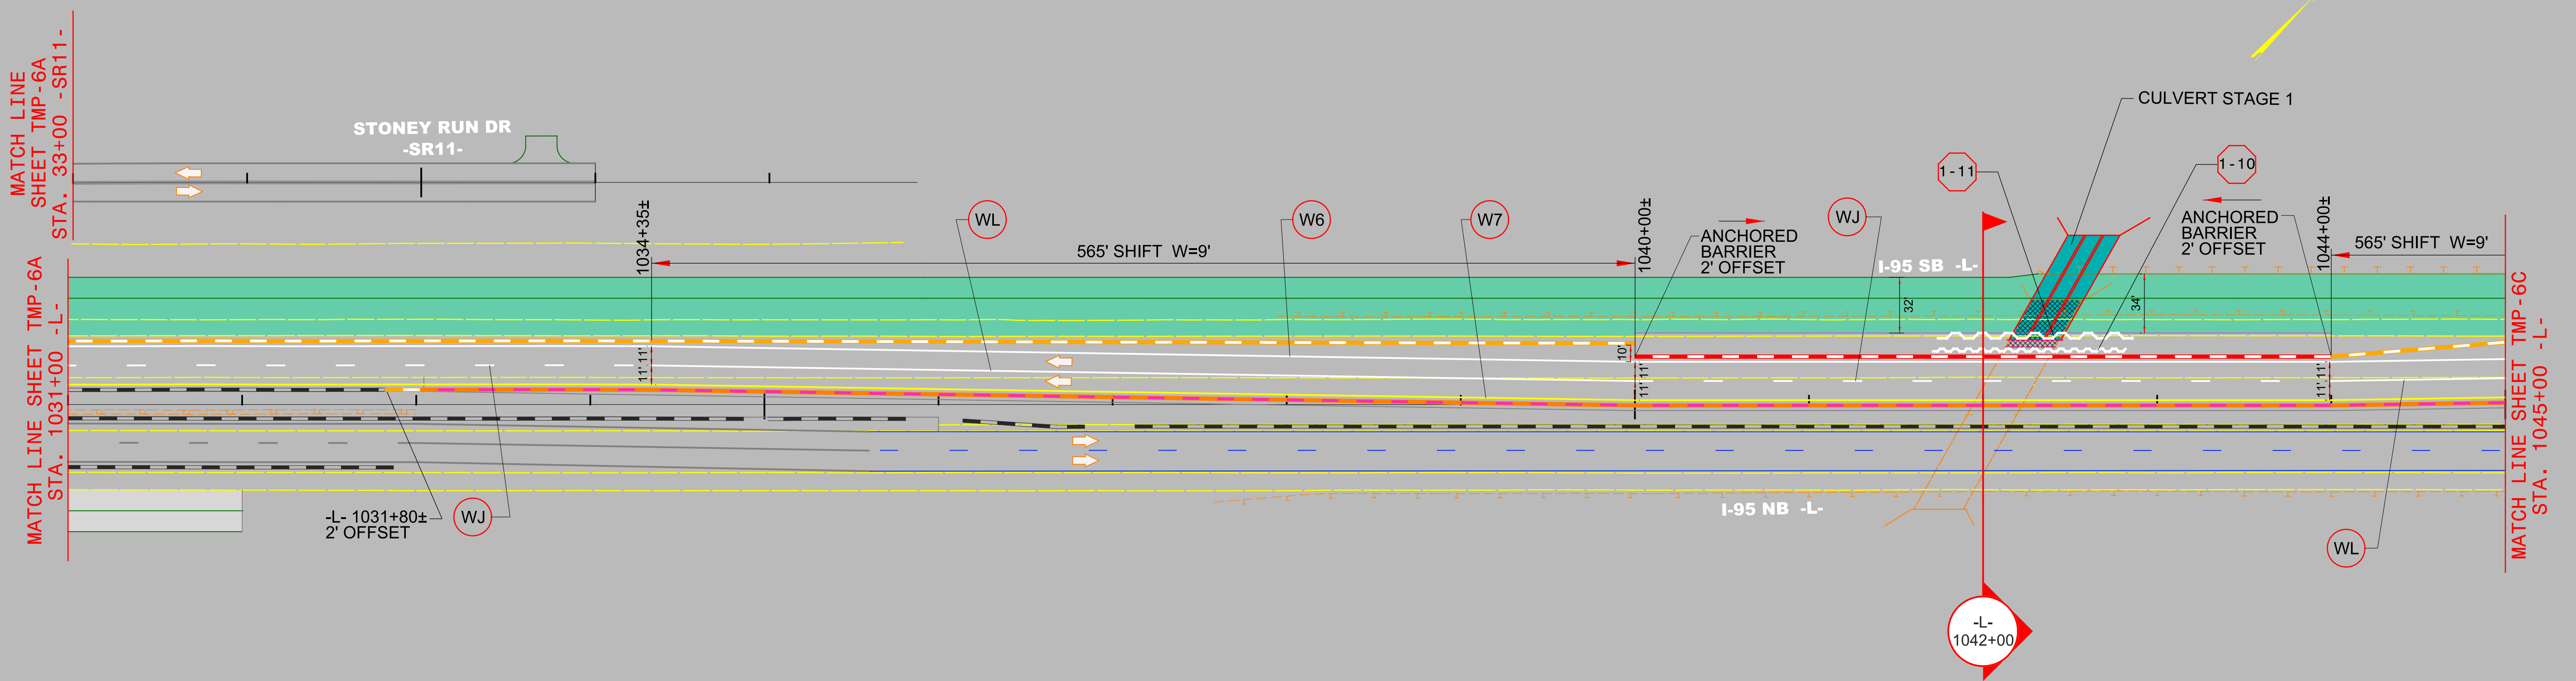


DOCUMENT NOT CONSIDERED FINAL
UNLESS ALL SIGNATURES COMPLETED

Michael Baker
INTERNATIONAL

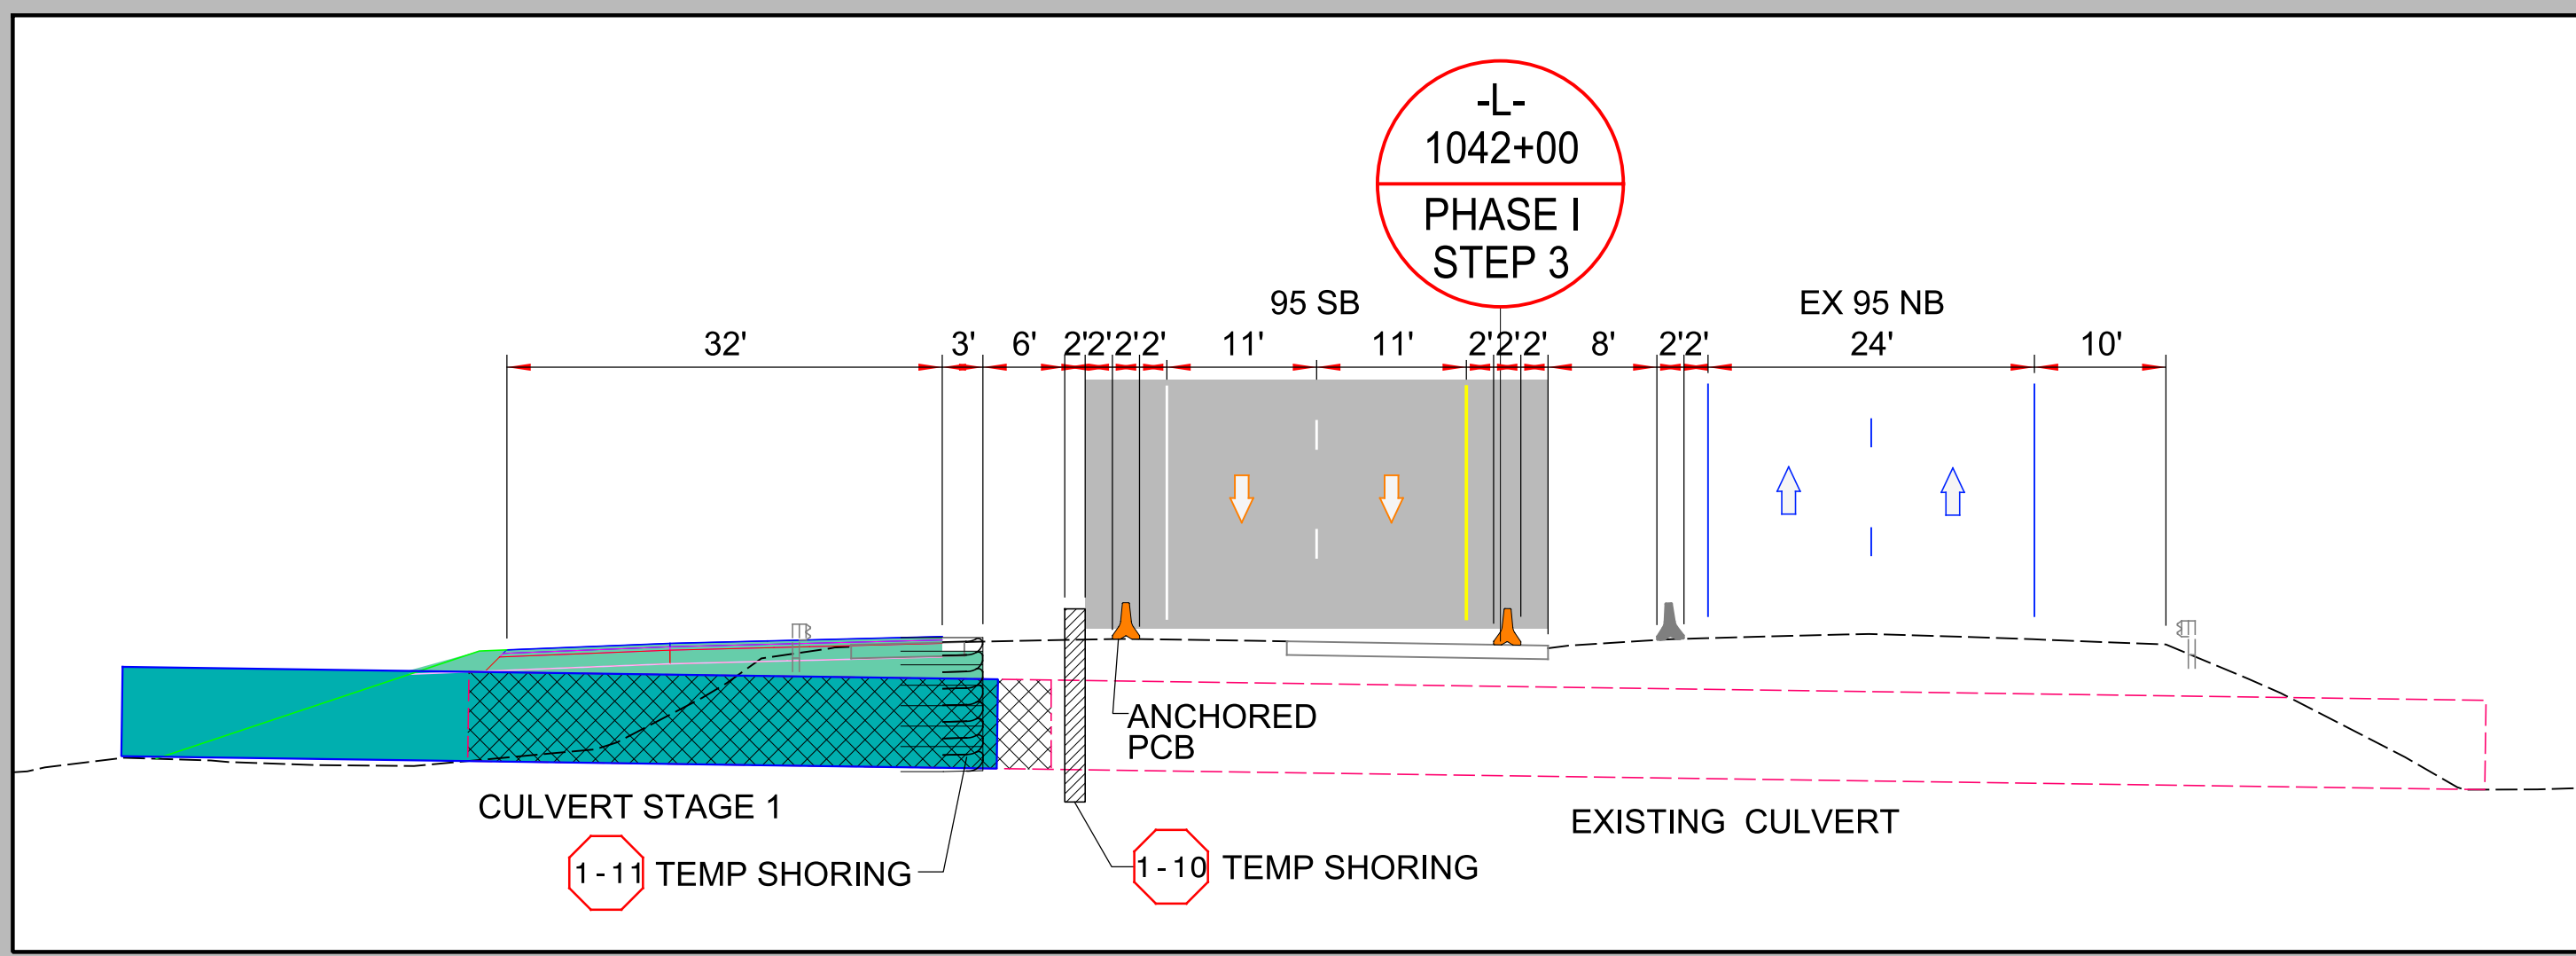

TEMPORARY SHORING LEGEND	
<p>1-10 QUANTITY = 1415.93 SQFT</p> <p>TEMPORARY SHORING FROM -L- STA. 1041+72, 30.5' LT TO -L- STA. 1042+82, 30.5' LT</p> <p>LENGTH = 110.37 FT AVERAGE HEIGHT = 14.92 FT MAXIMUM HEIGHT = 19.09 FT</p> <p>(SEE SHEET TMP-2G2 FOR TEMPORARY SHORING NOTES)</p>	<p>1-11 QUANTITY = 1451.06 SQFT</p> <p>TEMPORARY SHORING FROM -L- STA. 1041+74, 38.0' LT TO -L- STA. 1042+86, 38.0' LT</p> <p>LENGTH = 111.62 FT AVERAGE HEIGHT = 15.13 FT MAXIMUM HEIGHT = 19.40 FT</p> <p>(SEE SHEET TMP-2G2 FOR TEMPORARY SHORING NOTES)</p>

AREA 1
PHASE I
STEP 3

4/1/2021 R:\Tirgh\Tirgh\Transportation Management\PLAN SHEETS\I-5878\I-5878\TMP_06B AREA 01\PHASE 01\STEP 03.dgn Caroline.Owings