



DOCUMENT NOT CONSIDERED FINAL
UNLESS ALL SIGNATURES COMPLETED

Michael Baker
INTERNATIONAL


PHASE 1 STEP 1
DETOUR FOR I-95 NB
TO SPRING BRANCH RD WB

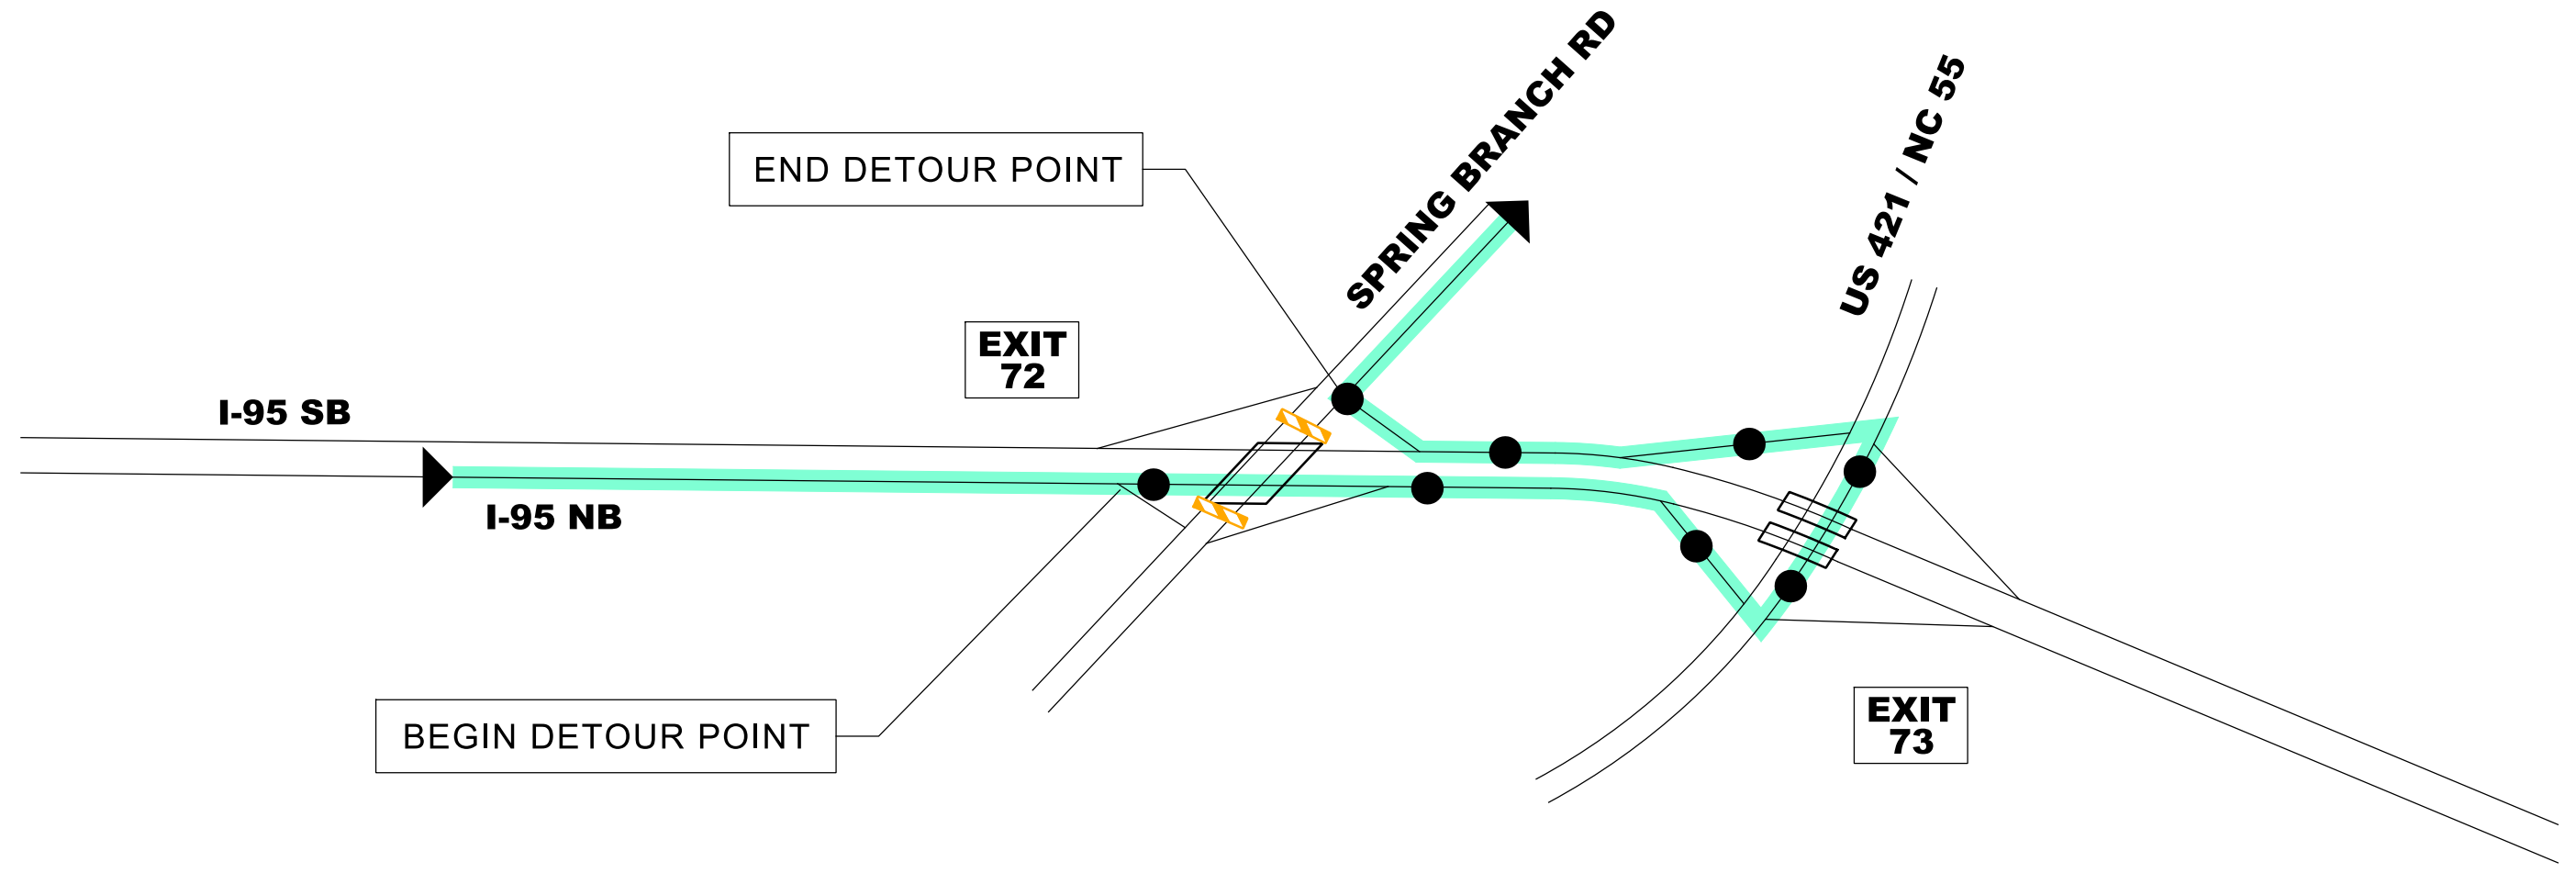


PHASE 1 STEP 1
DETOUR FOR I-95 SB
TO SPRING BRANCH RD EB

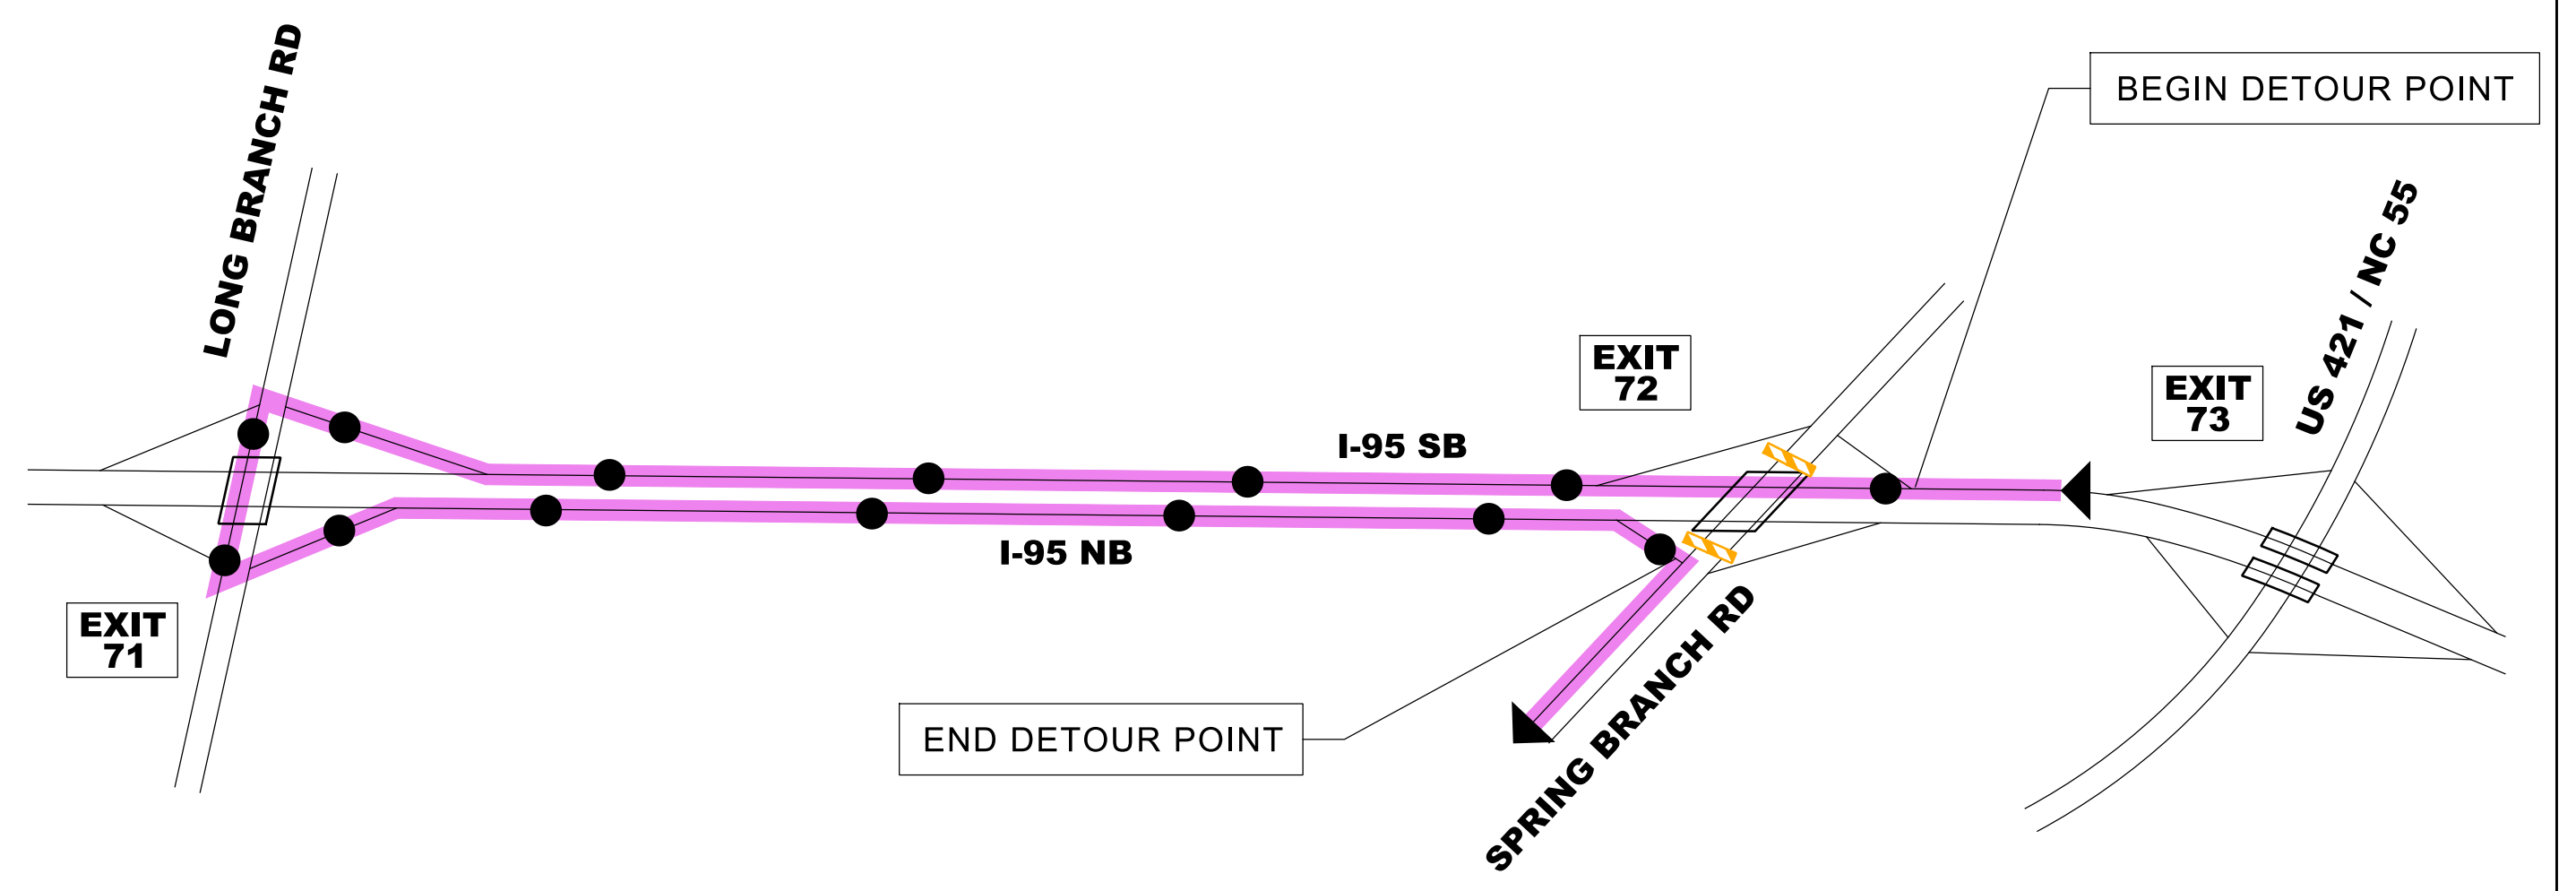

PHASE 1 STEP 1
DETOUR FOR SPRING BRANCH RD WB
AND TO I-95 SB

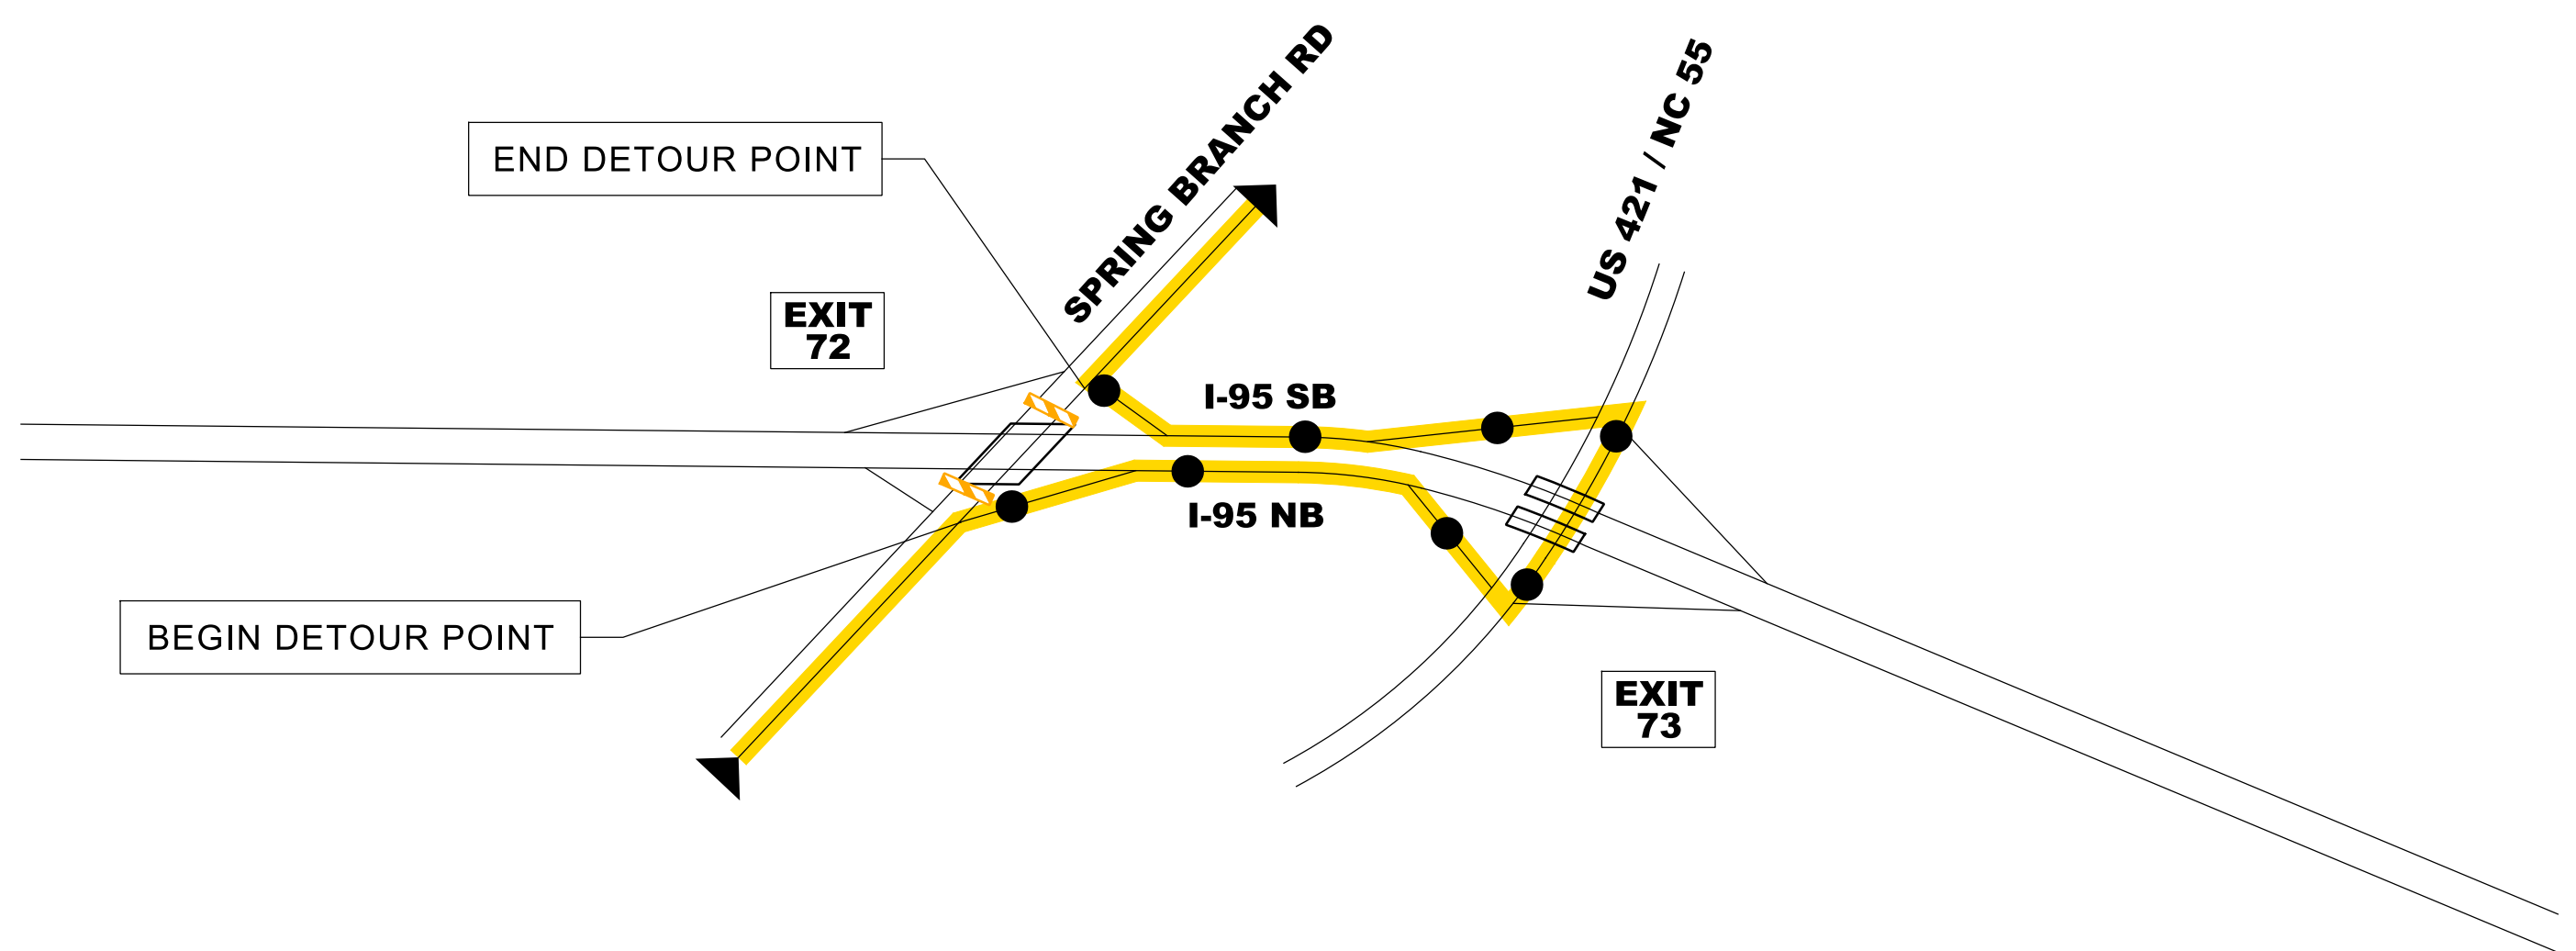

PHASE 1 STEP 1
DETOUR FOR SPRING BRANCH RD EB
AND TO I-95 NB

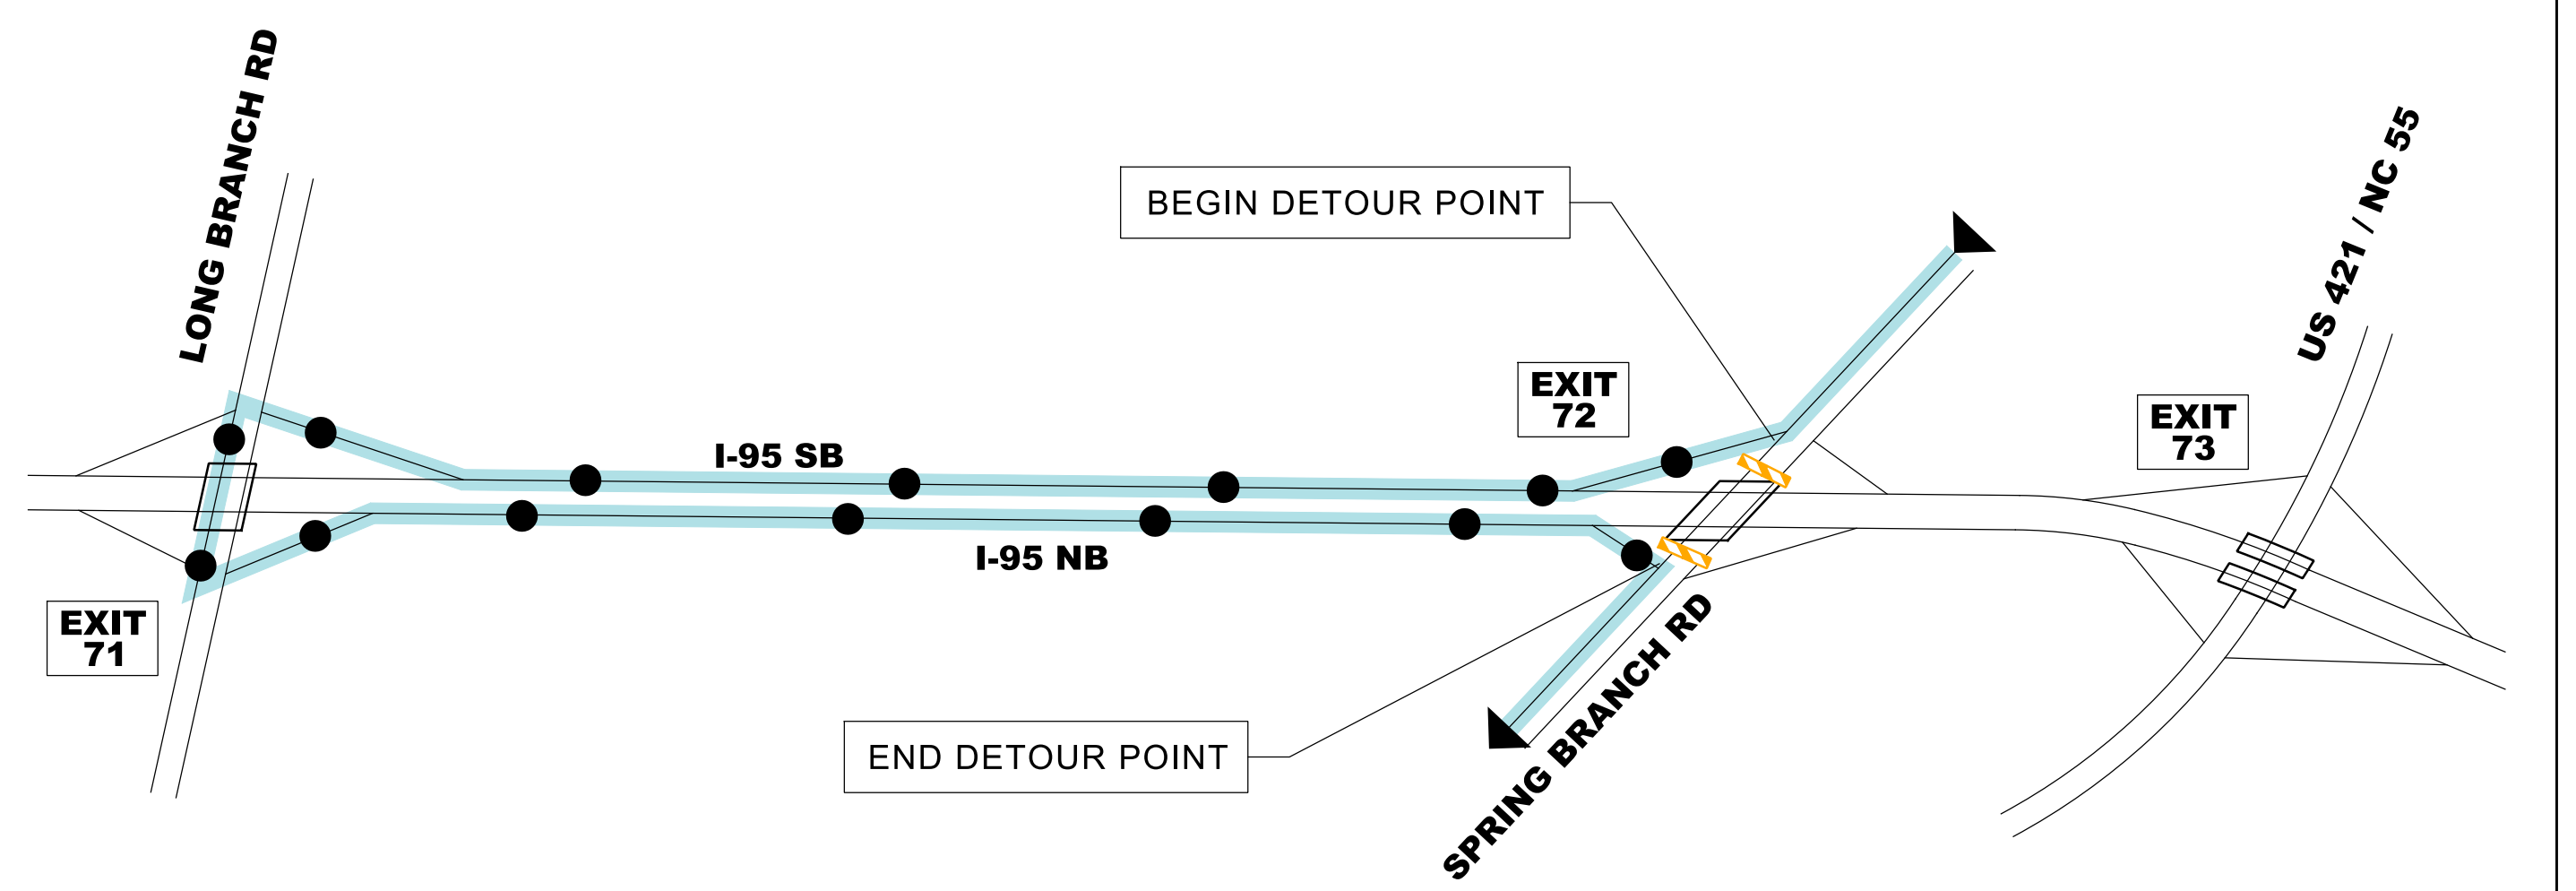

AREA 1
SPRING BRANCH ROAD CLOSURE
FOR BRIDGE REPLACEMENT
DETOUR OVERVIEW

4/1/2021 R:\Trafico\Transportation Management\PLAN SHEETS\I-5986B TMP A1D1 OV AREA 01PHASE 01OVERVIEW.dgn Caroline Owings