
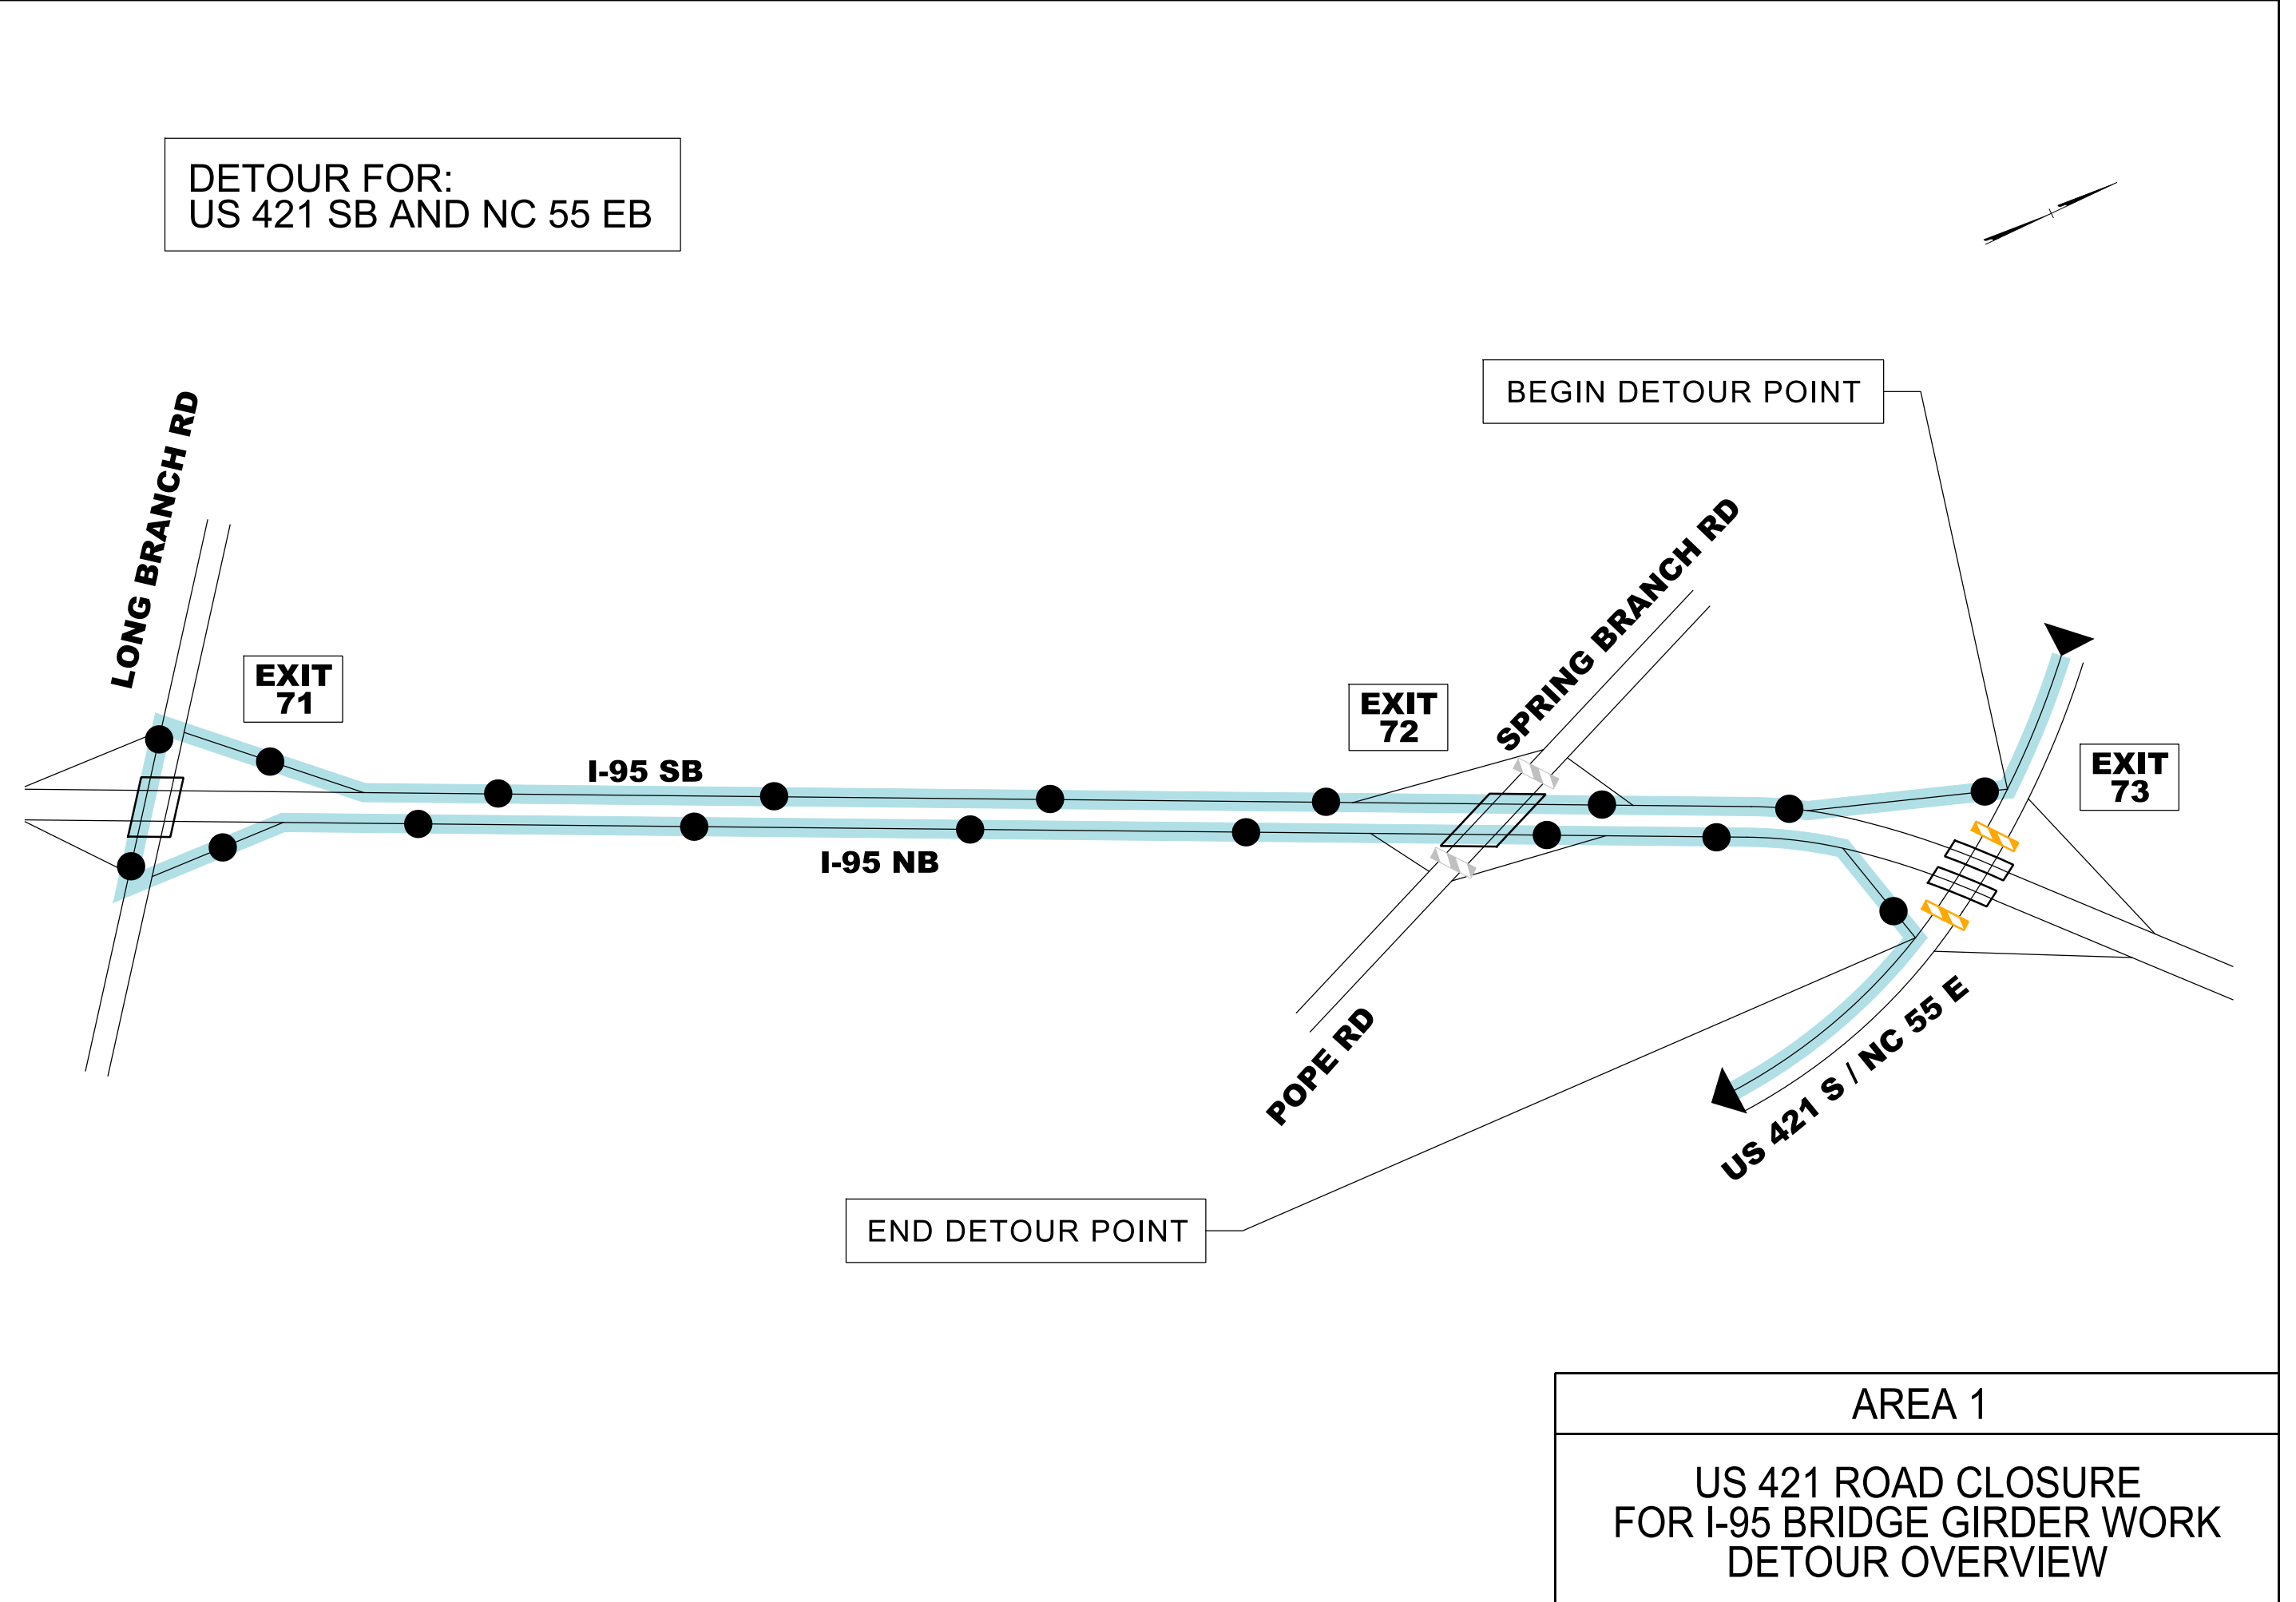
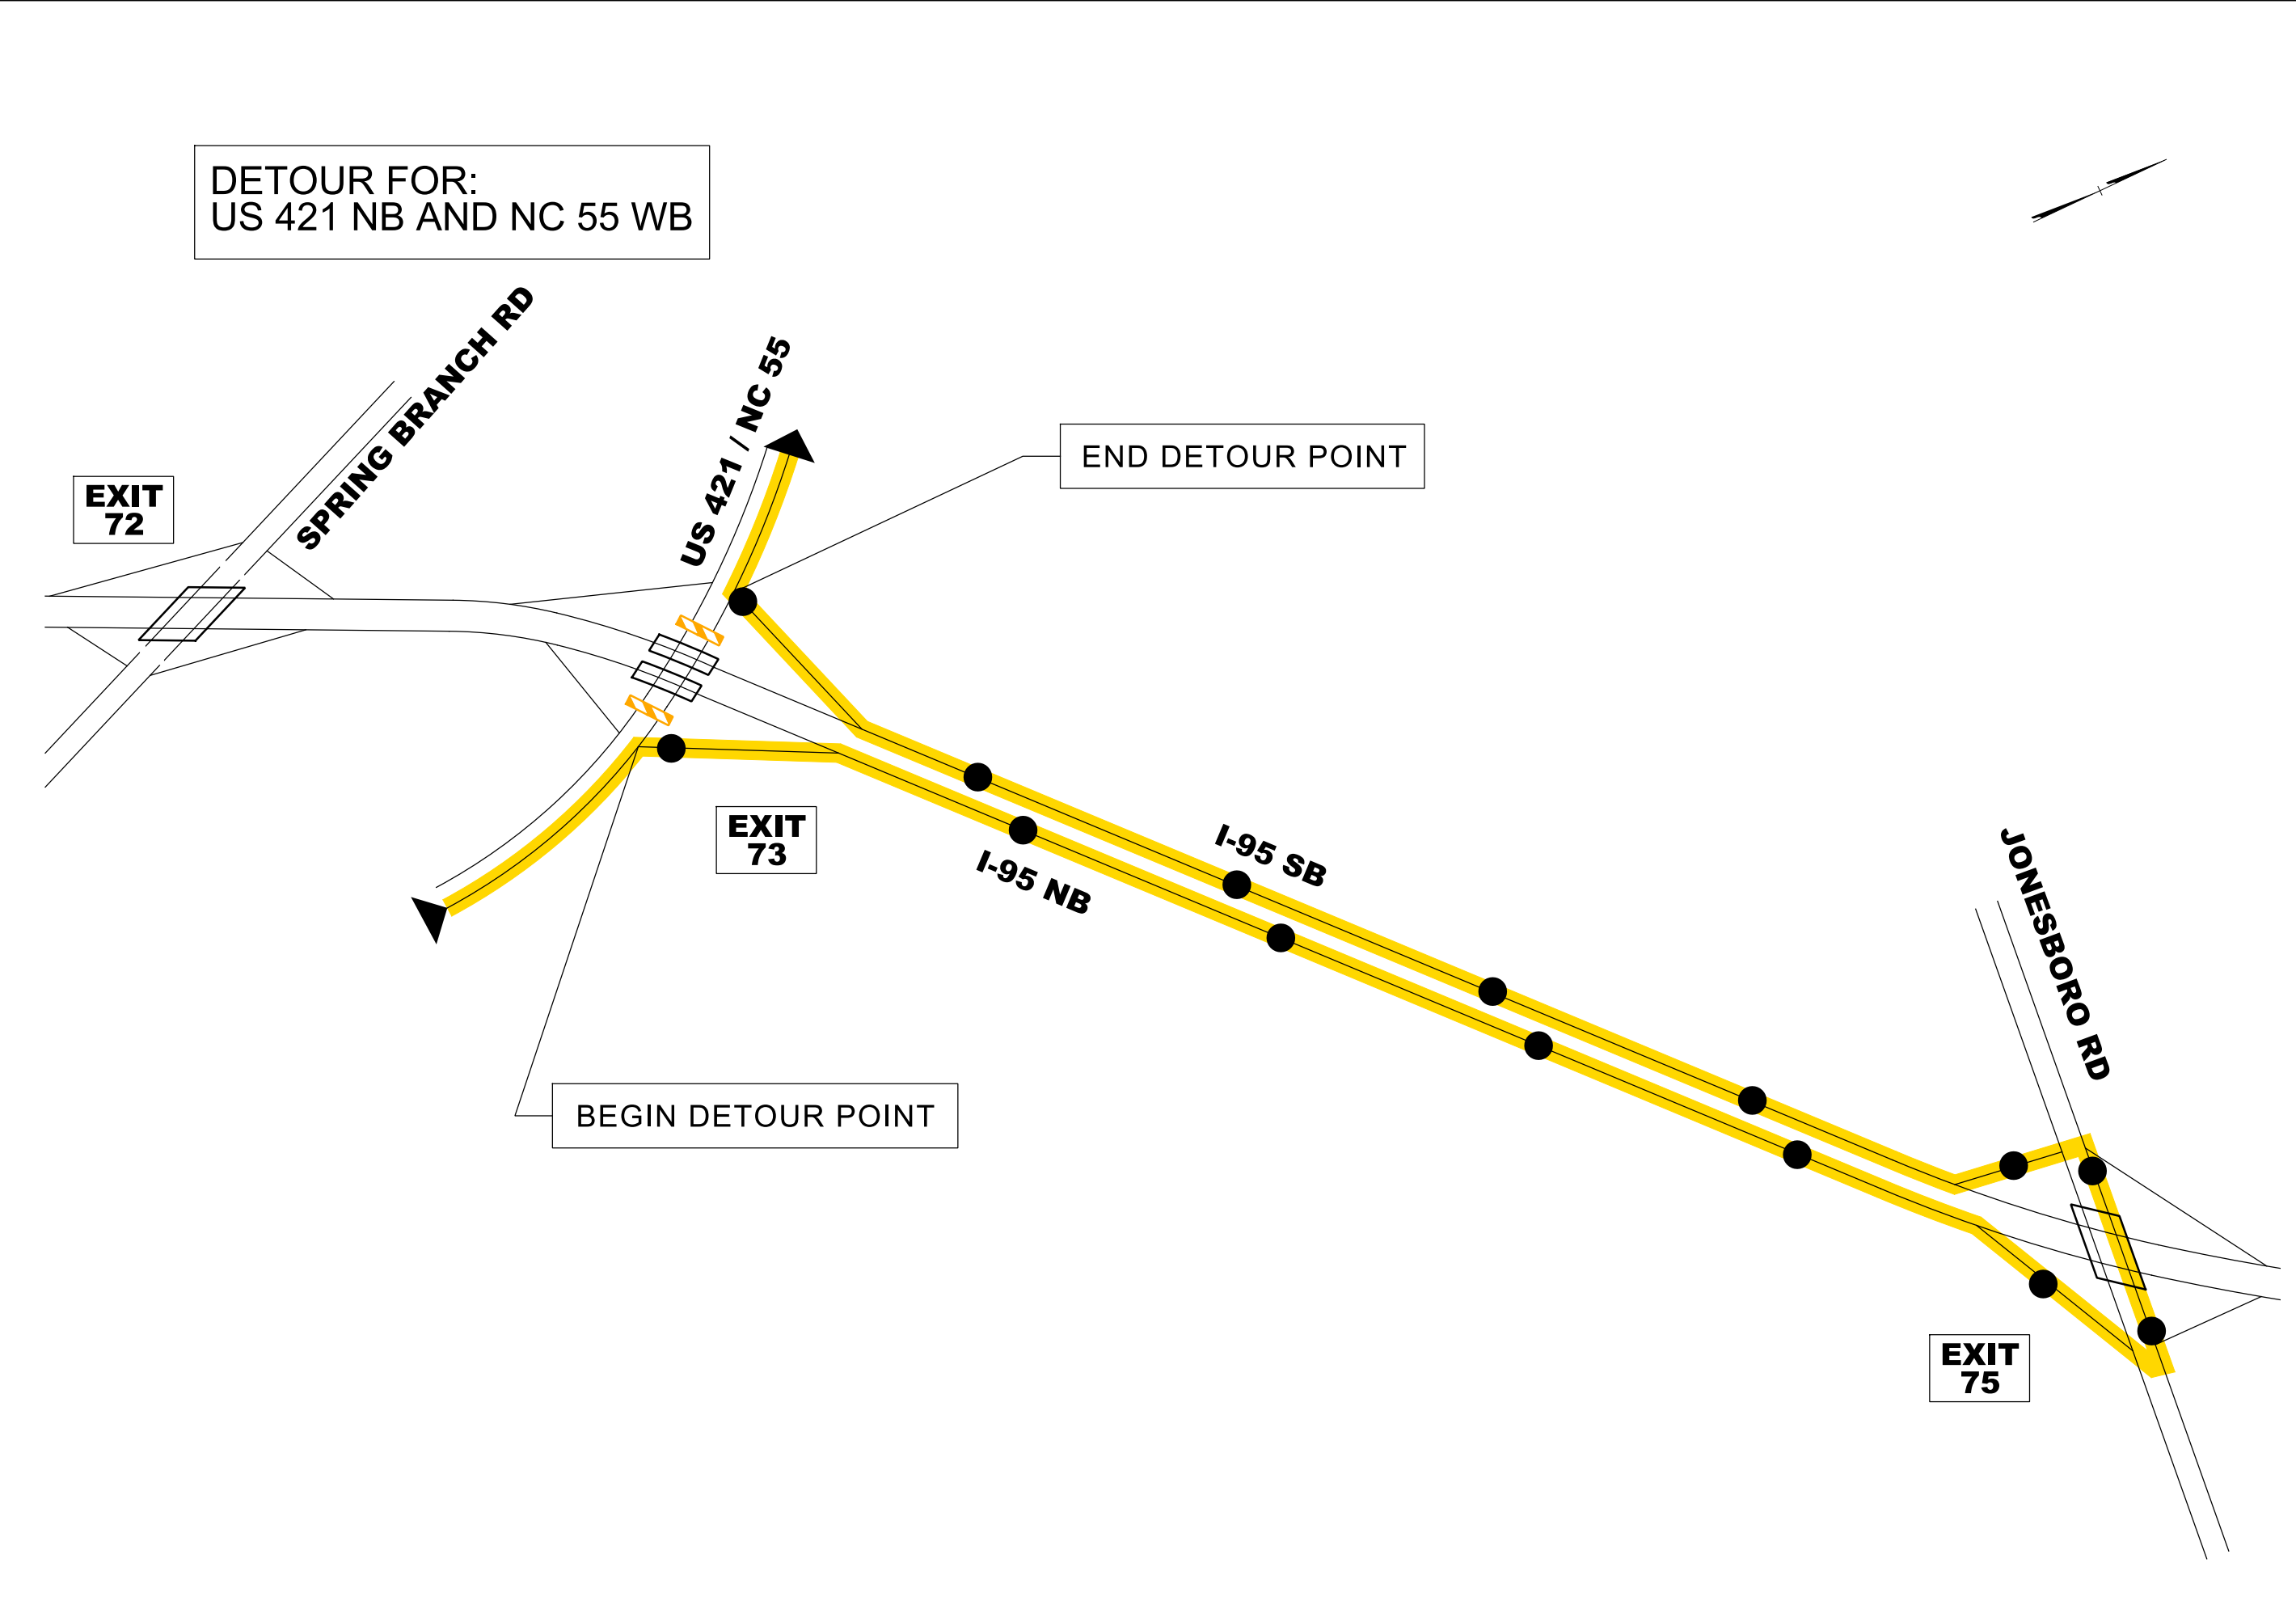
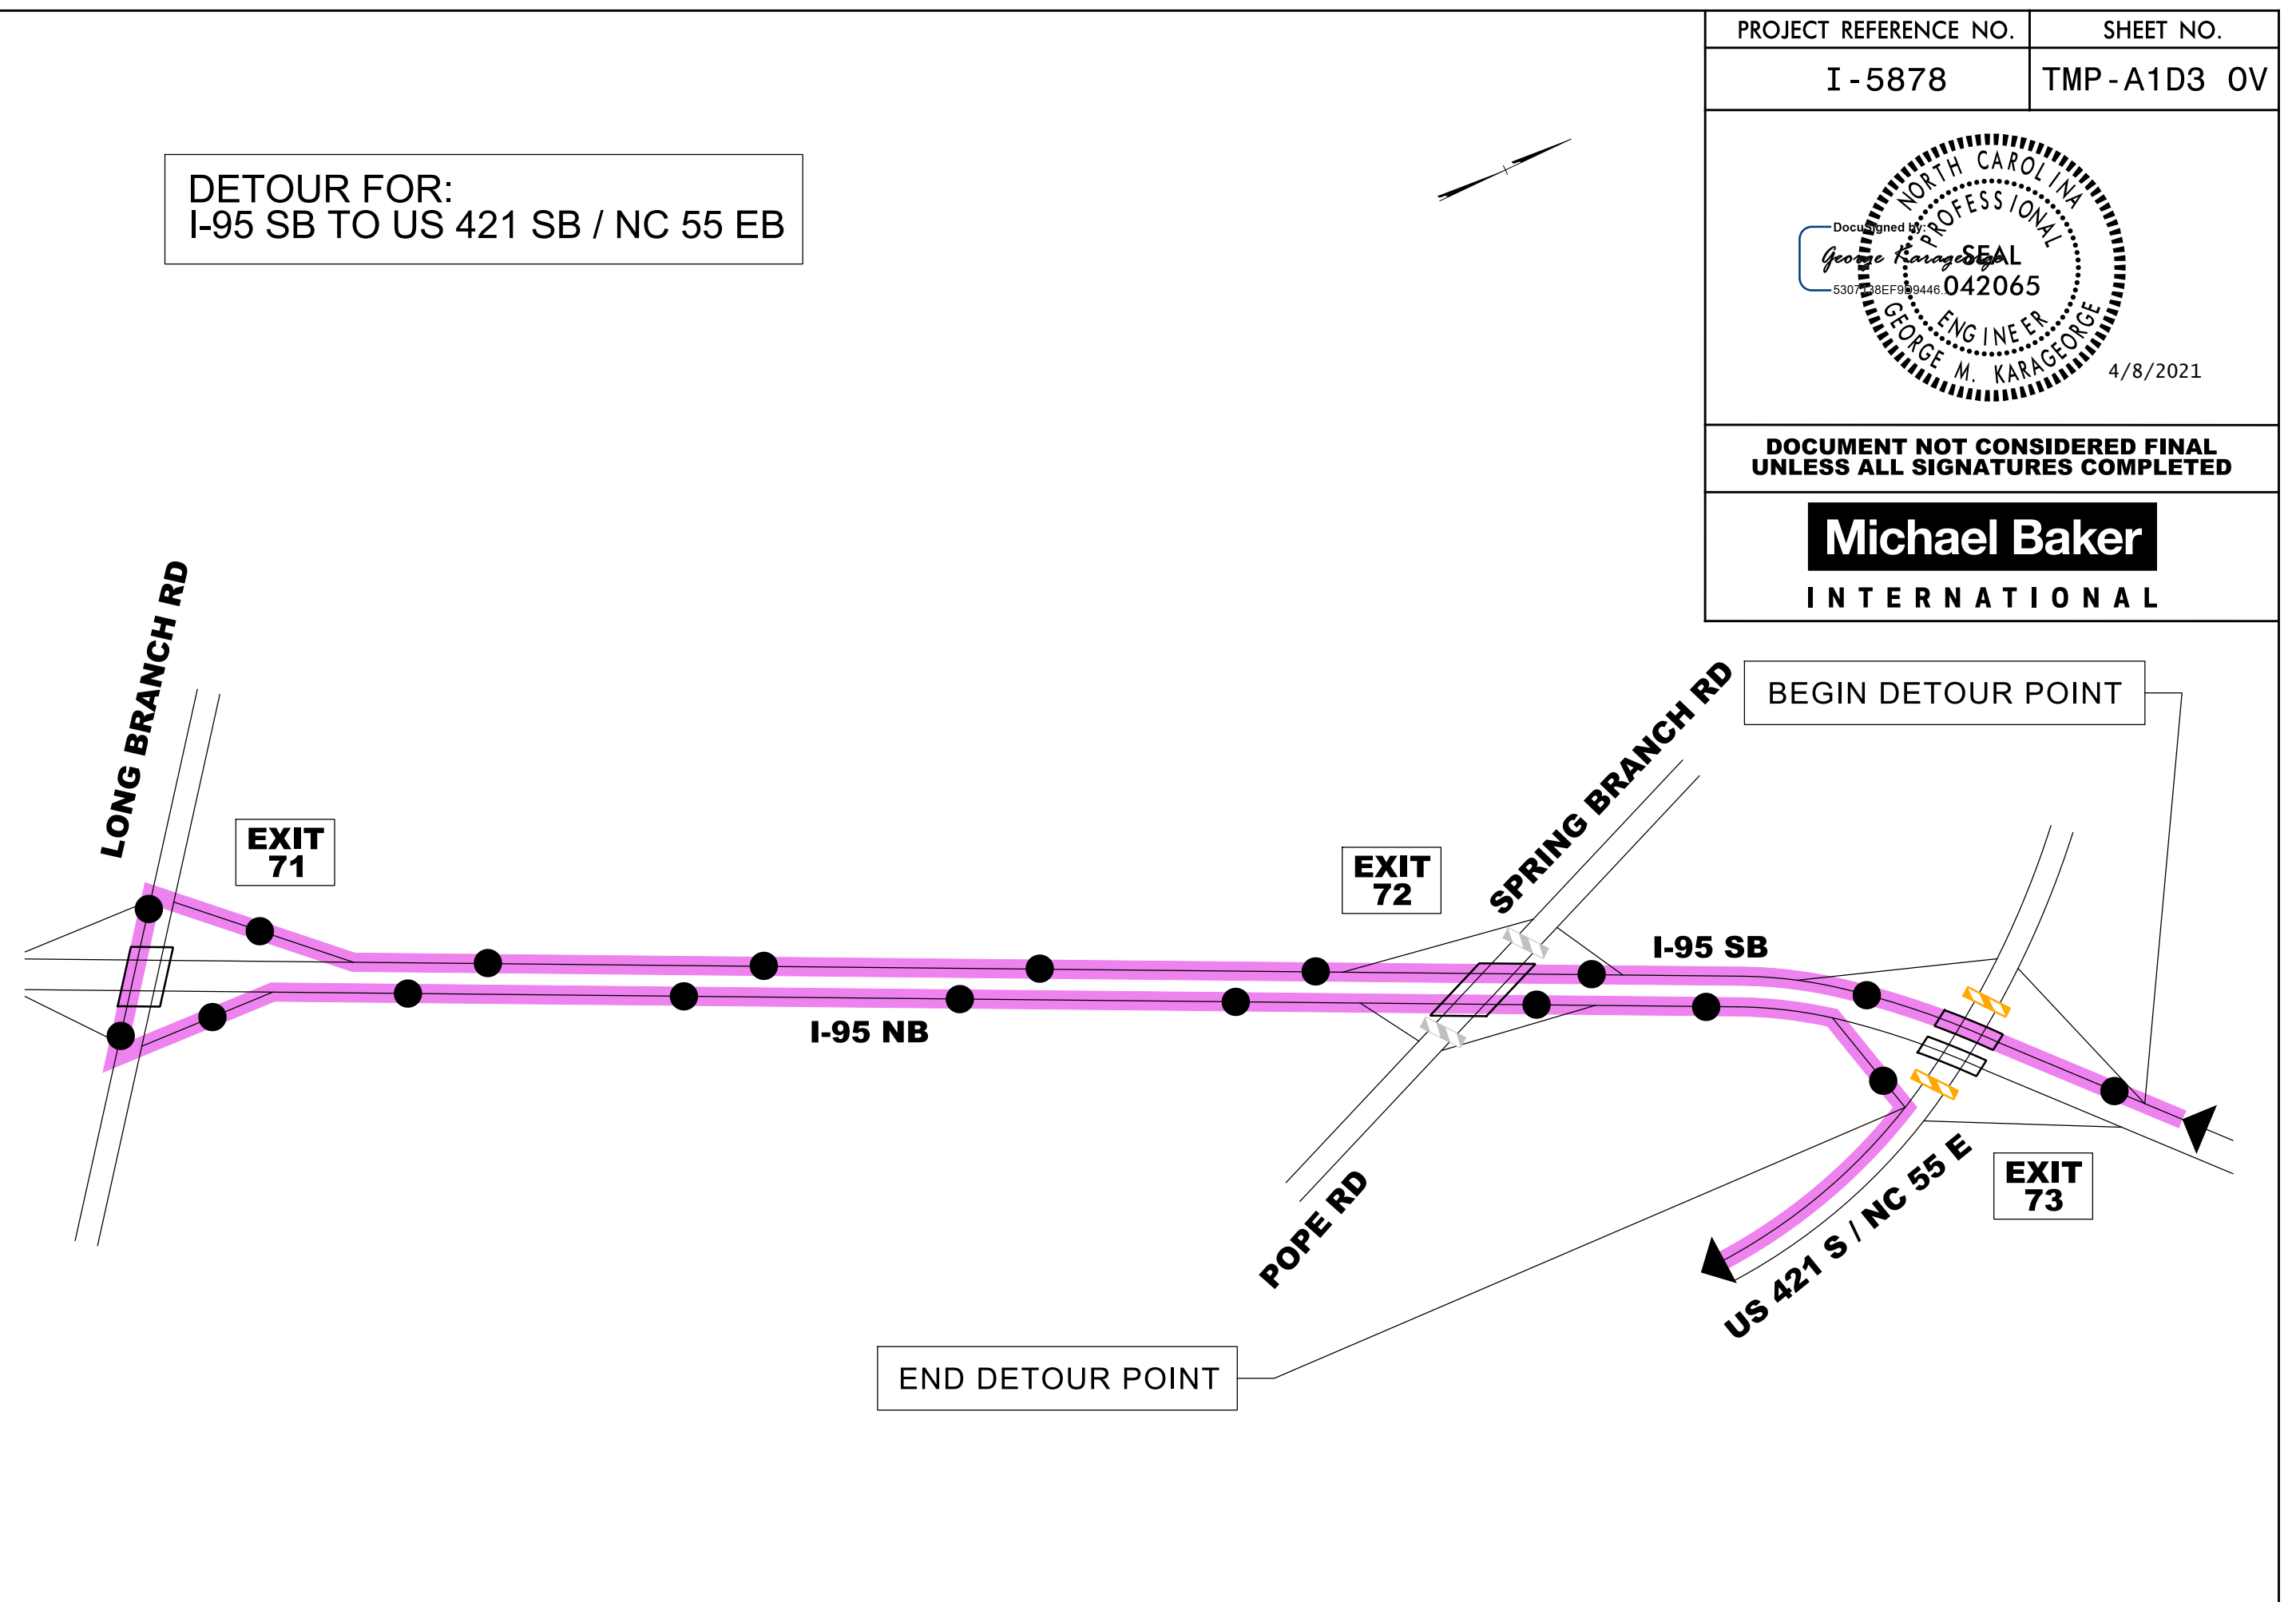


PROJECT REFERENCE NO.	SHEET NO.
I-5878	TMP-A1D3 OV
<p>DOCUMENT NOT CONSIDERED FINAL UNLESS ALL SIGNATURES COMPLETED</p> <p>Michael Baker INTERNATIONAL</p>	

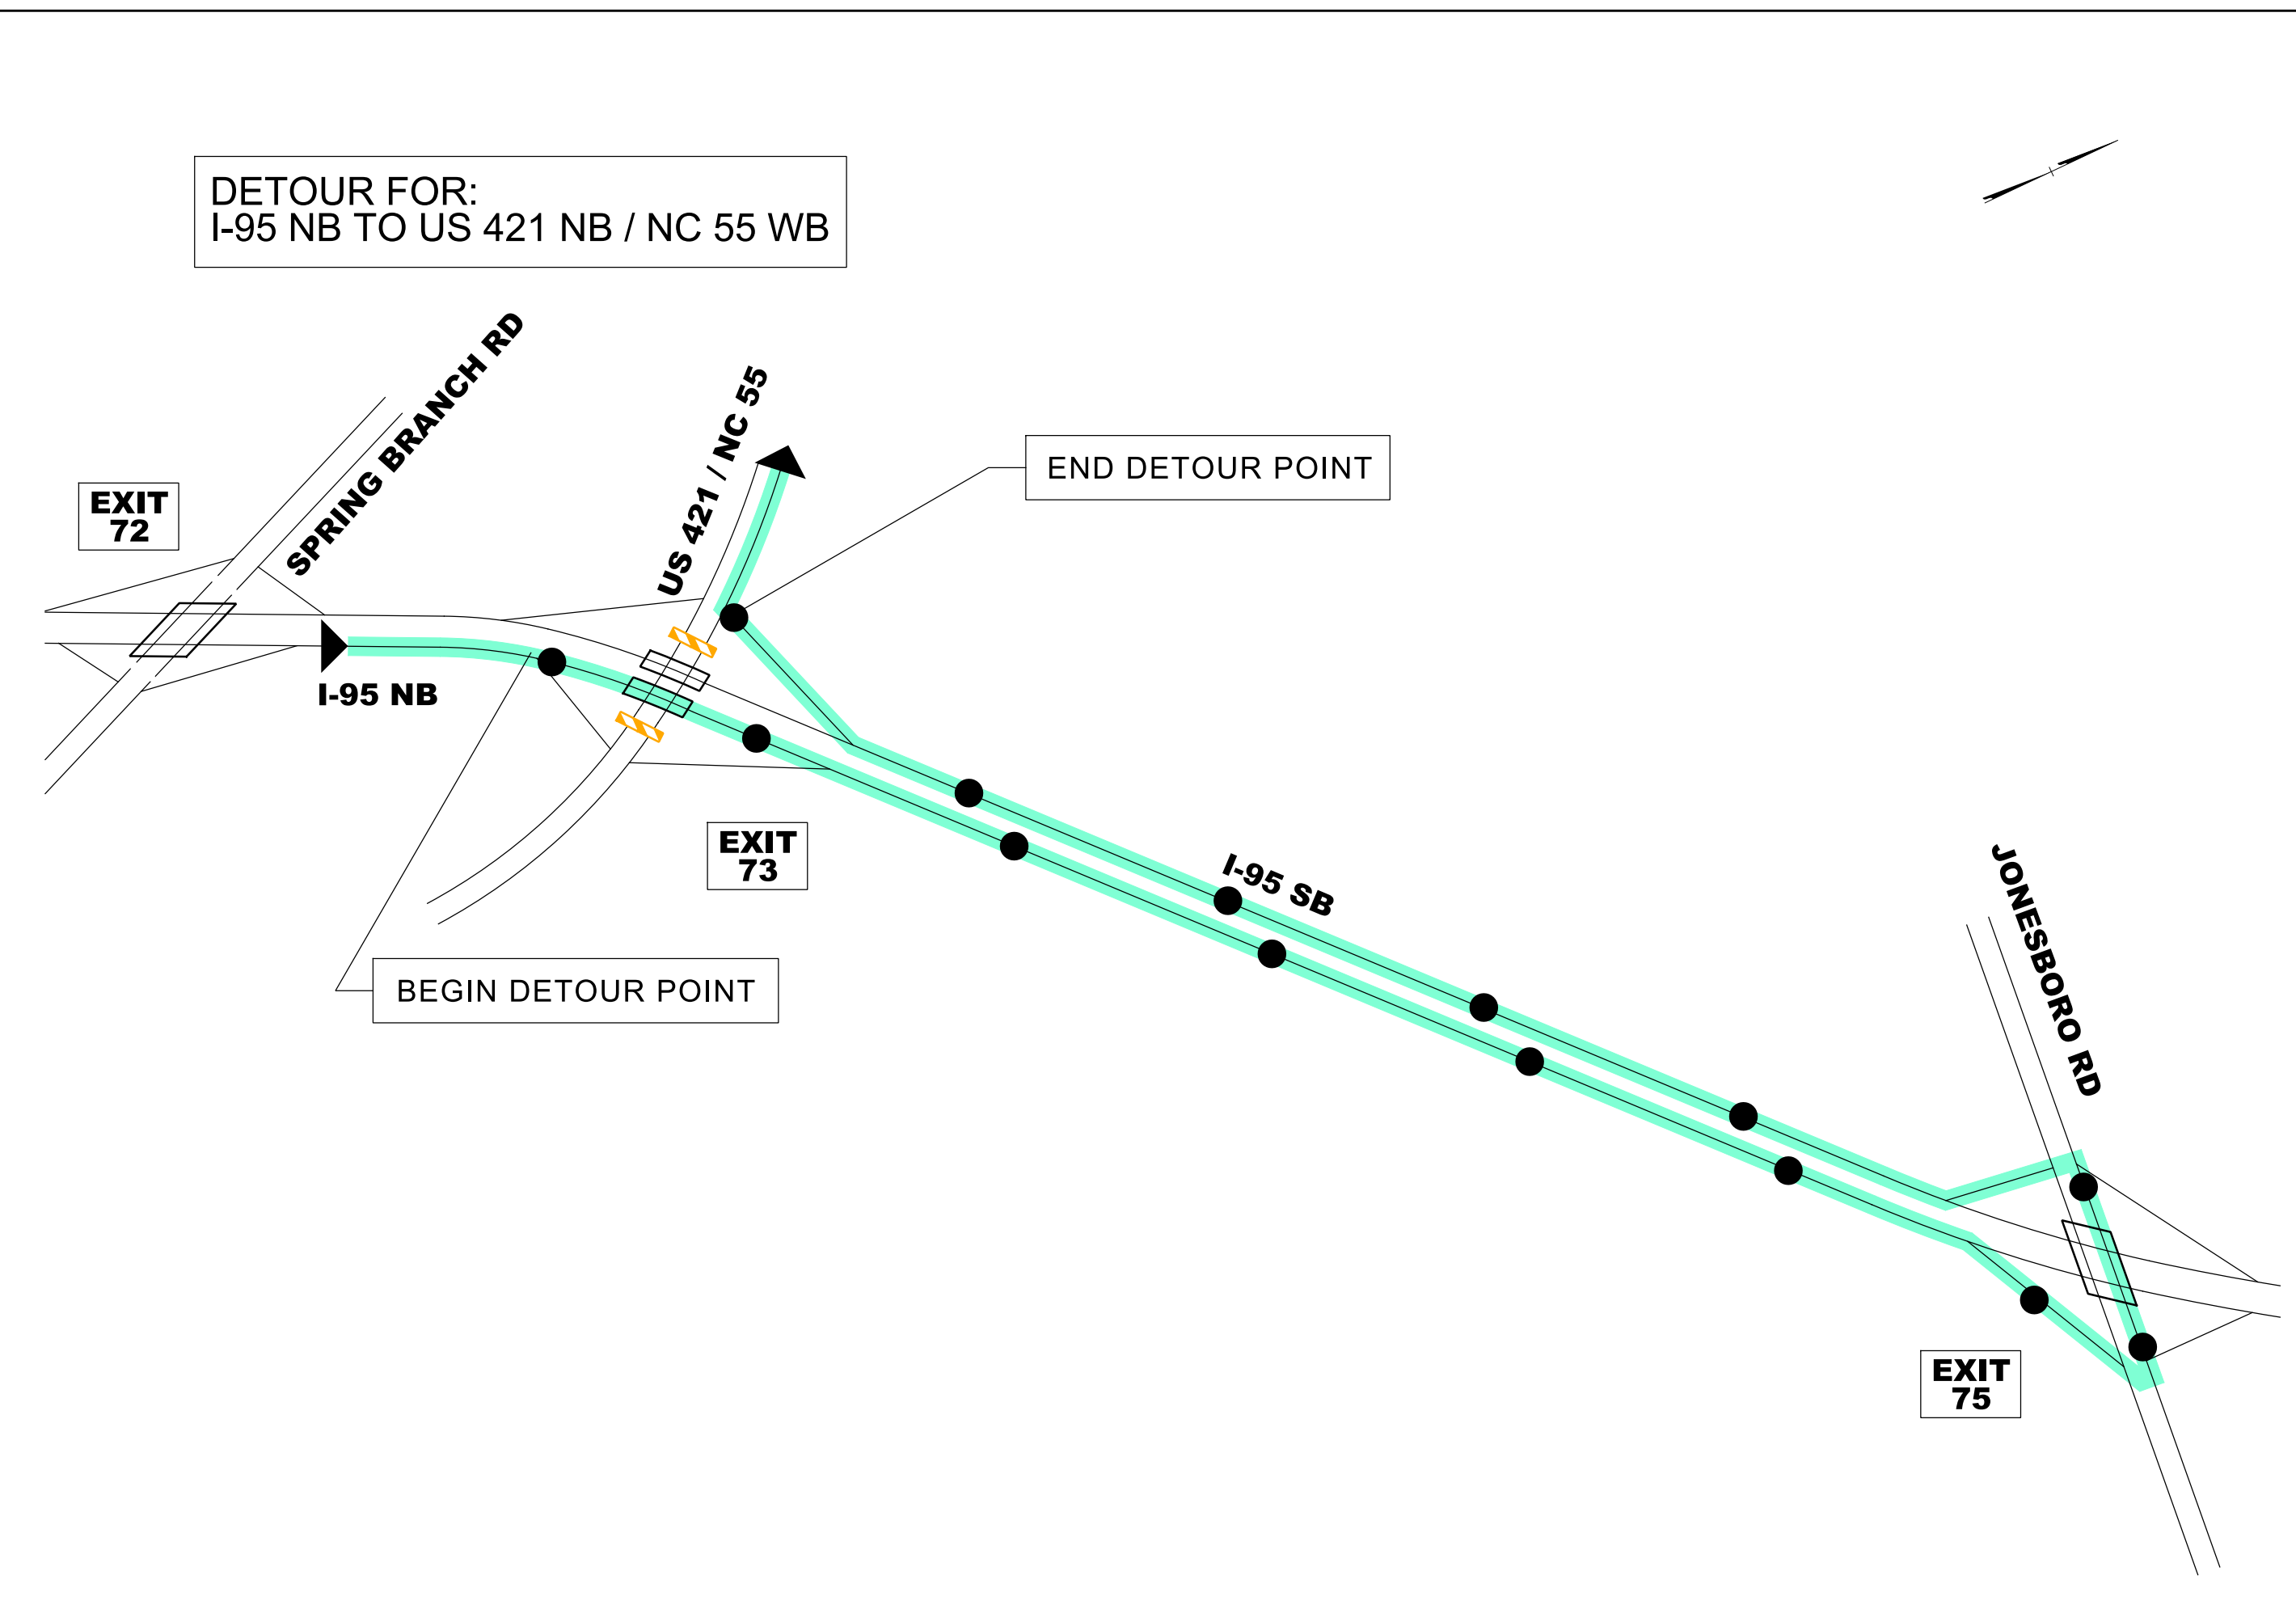

AREA 1

US 421 ROAD CLOSURE
FOR I-95 BRIDGE GIRDER WORK
DETOUR OVERVIEW

4/1/2021 R:\Trafico\Transportation Management\PLAN SHEETS\I-5986B TMP AID3 OV AREA 01PHASE 01OVERVIEW.dgn Caroline.Owings