
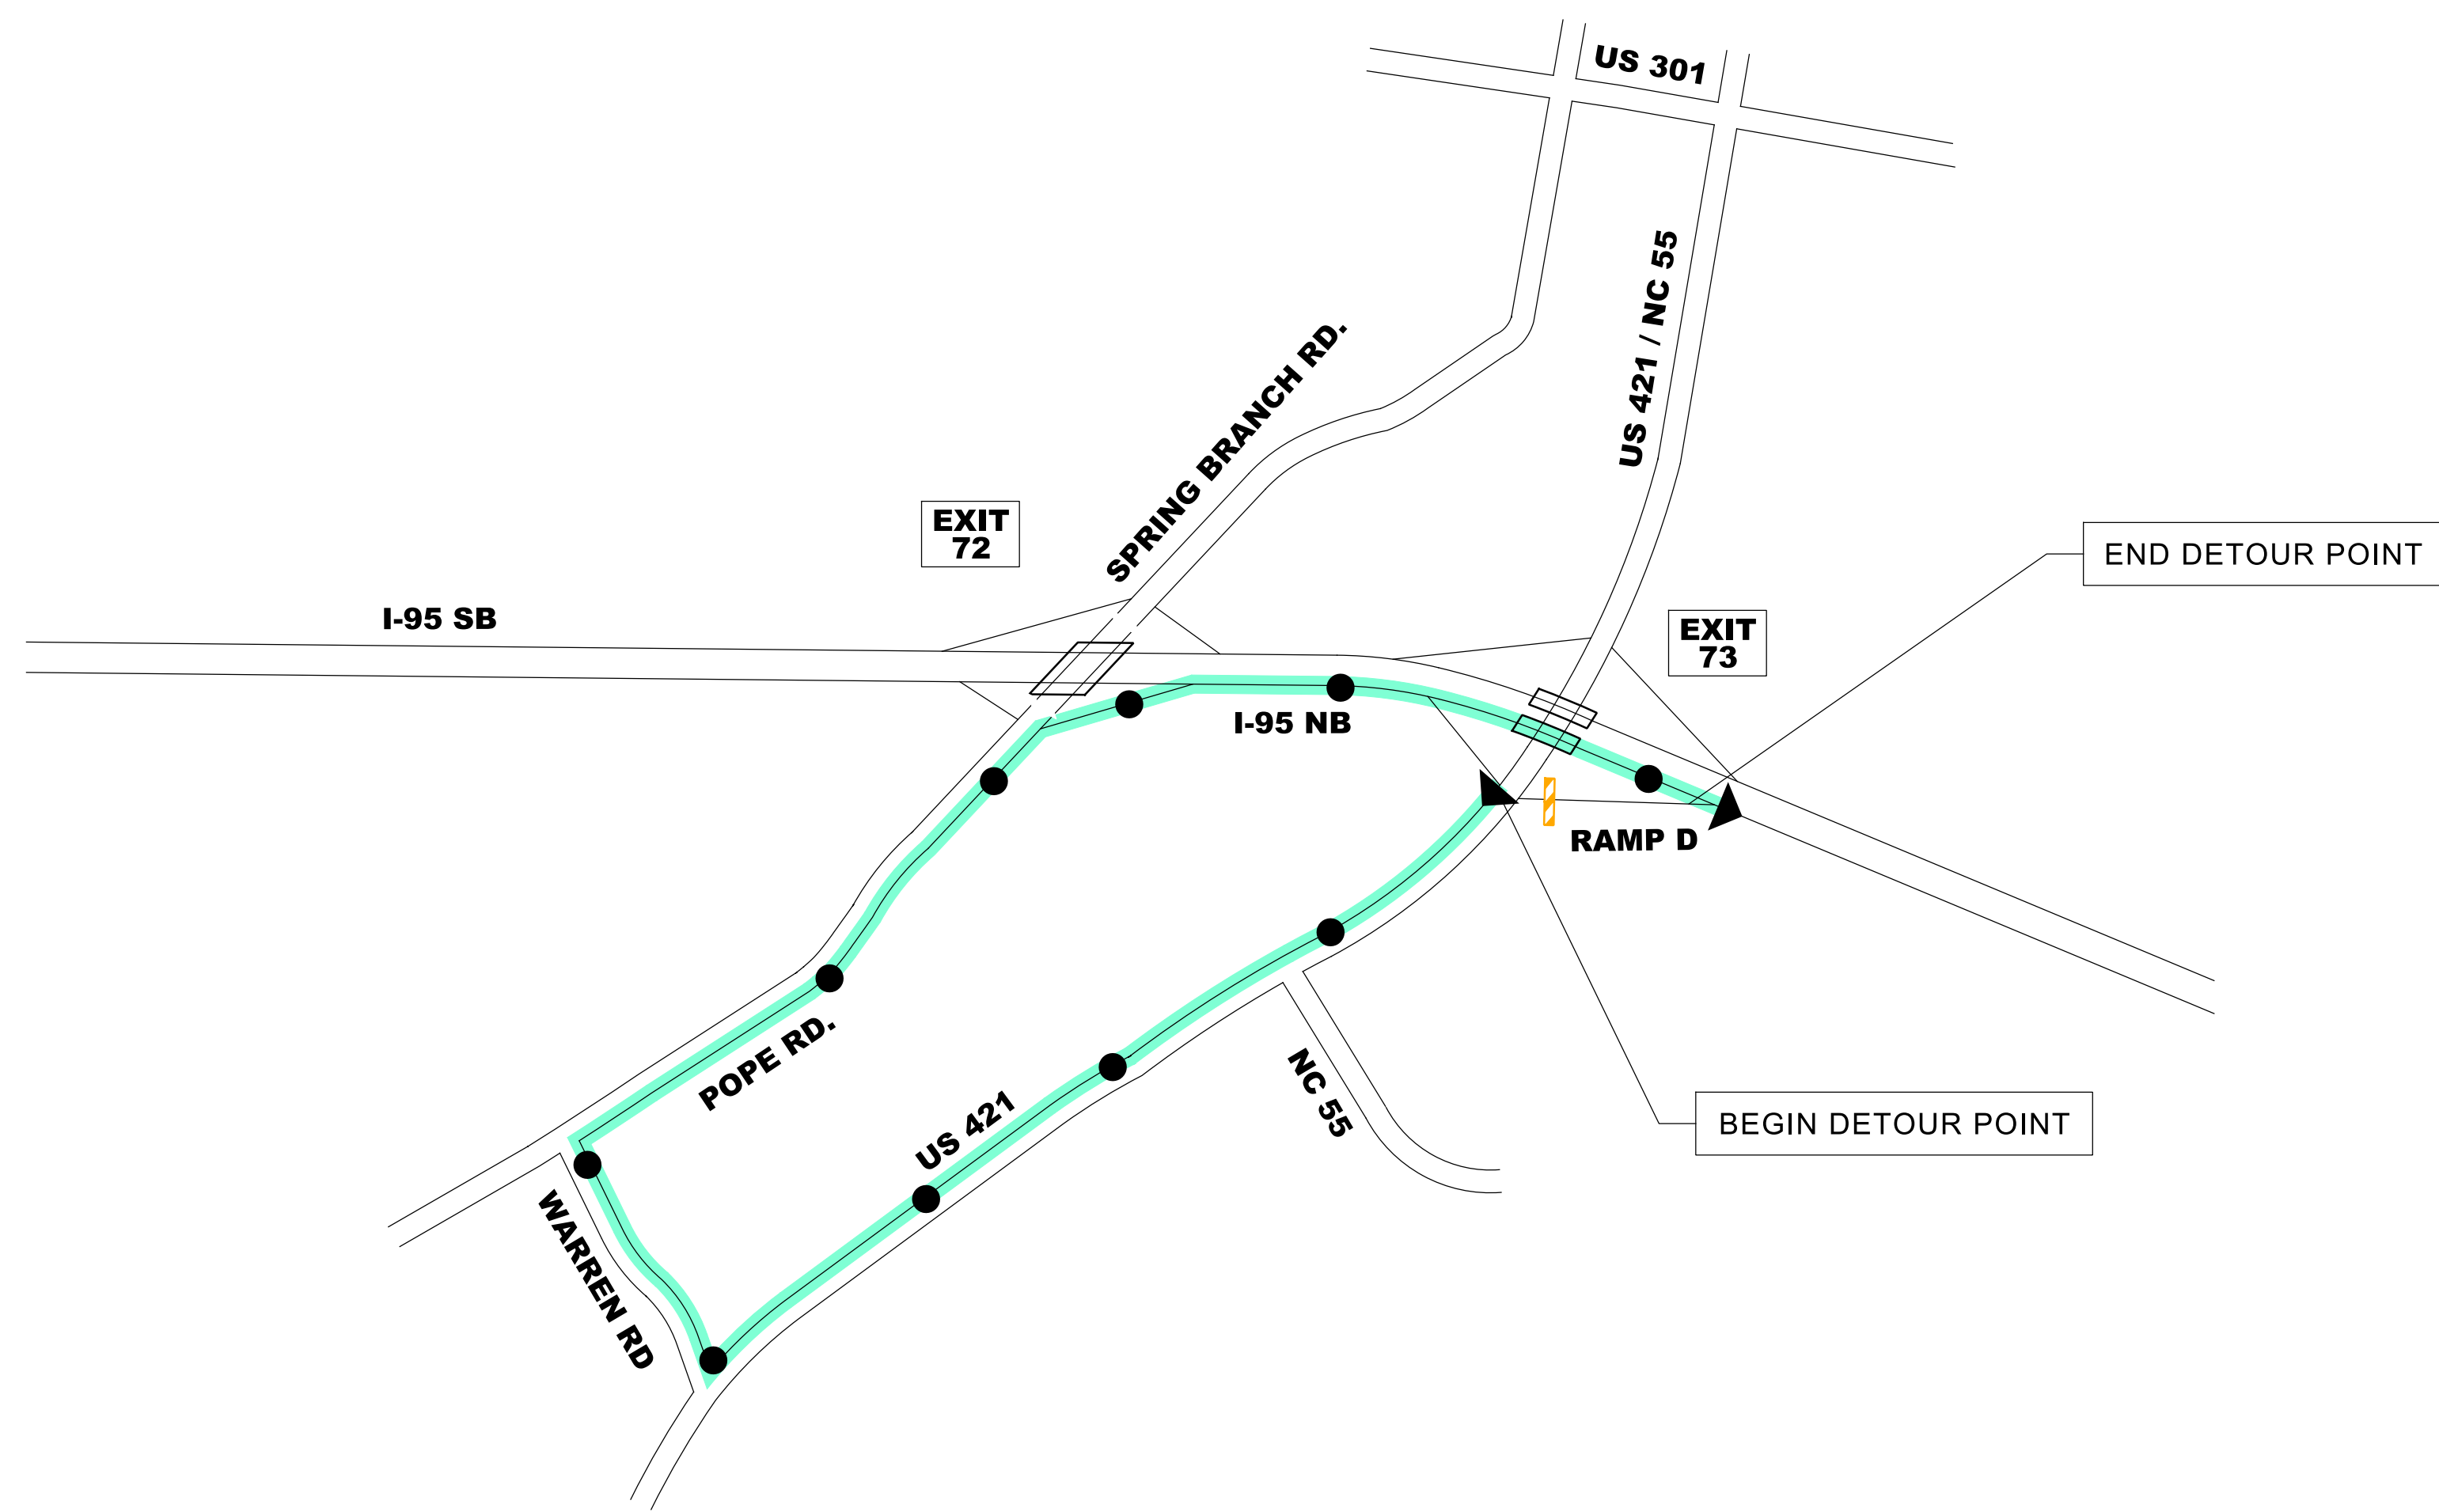


DOCUMENT NOT CONSIDERED FINAL UNLESS ALL SIGNATURES COMPLETED

Michael Baker
INTERNATIONAL

PHASE 1 STEP 4
DETOUR FOR US 421/NC 55
TO I-95 NB

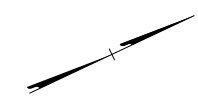

4/1/2021
R:\Traffic\Transportation Management\PLAN SHEETS\I-5986B TMP AID5 OV AREA 01PHASE 01.OVERVIEW.dgn
Caroline Owings

AREA 1
RAMP D CLOSURE TO CONSTRUCT RAMP TIE-IN DETOUR OVERVIEW