
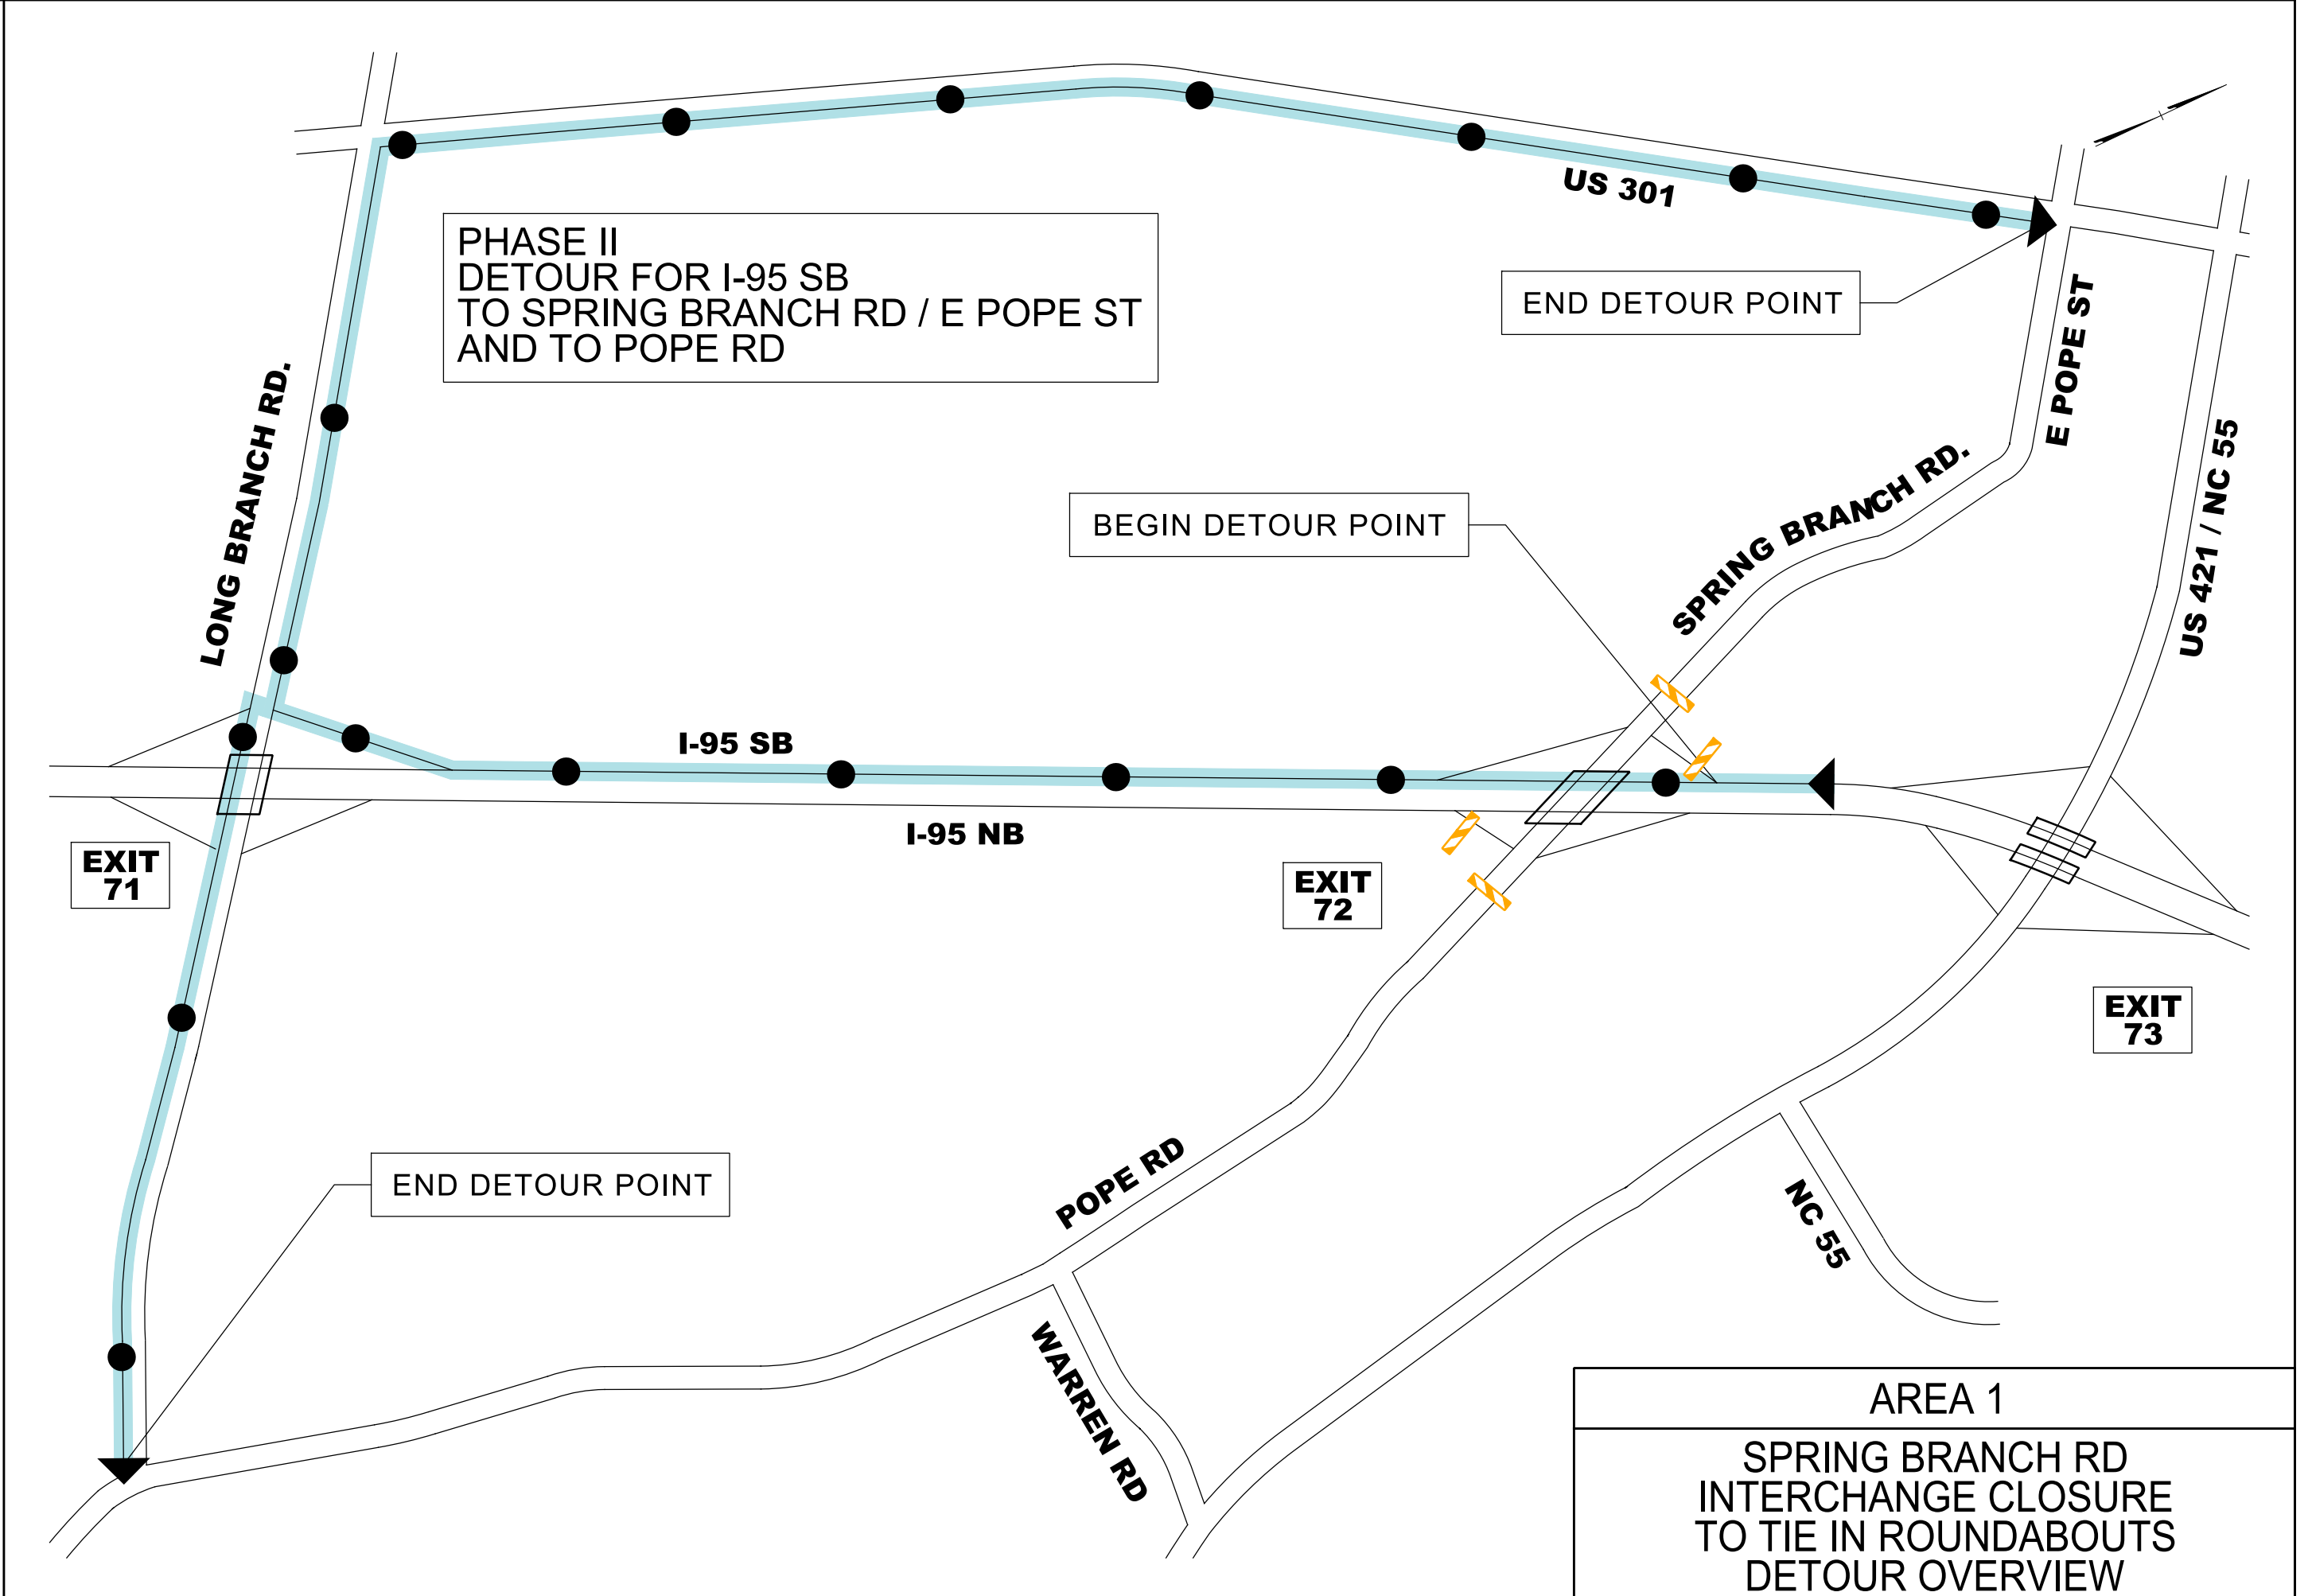
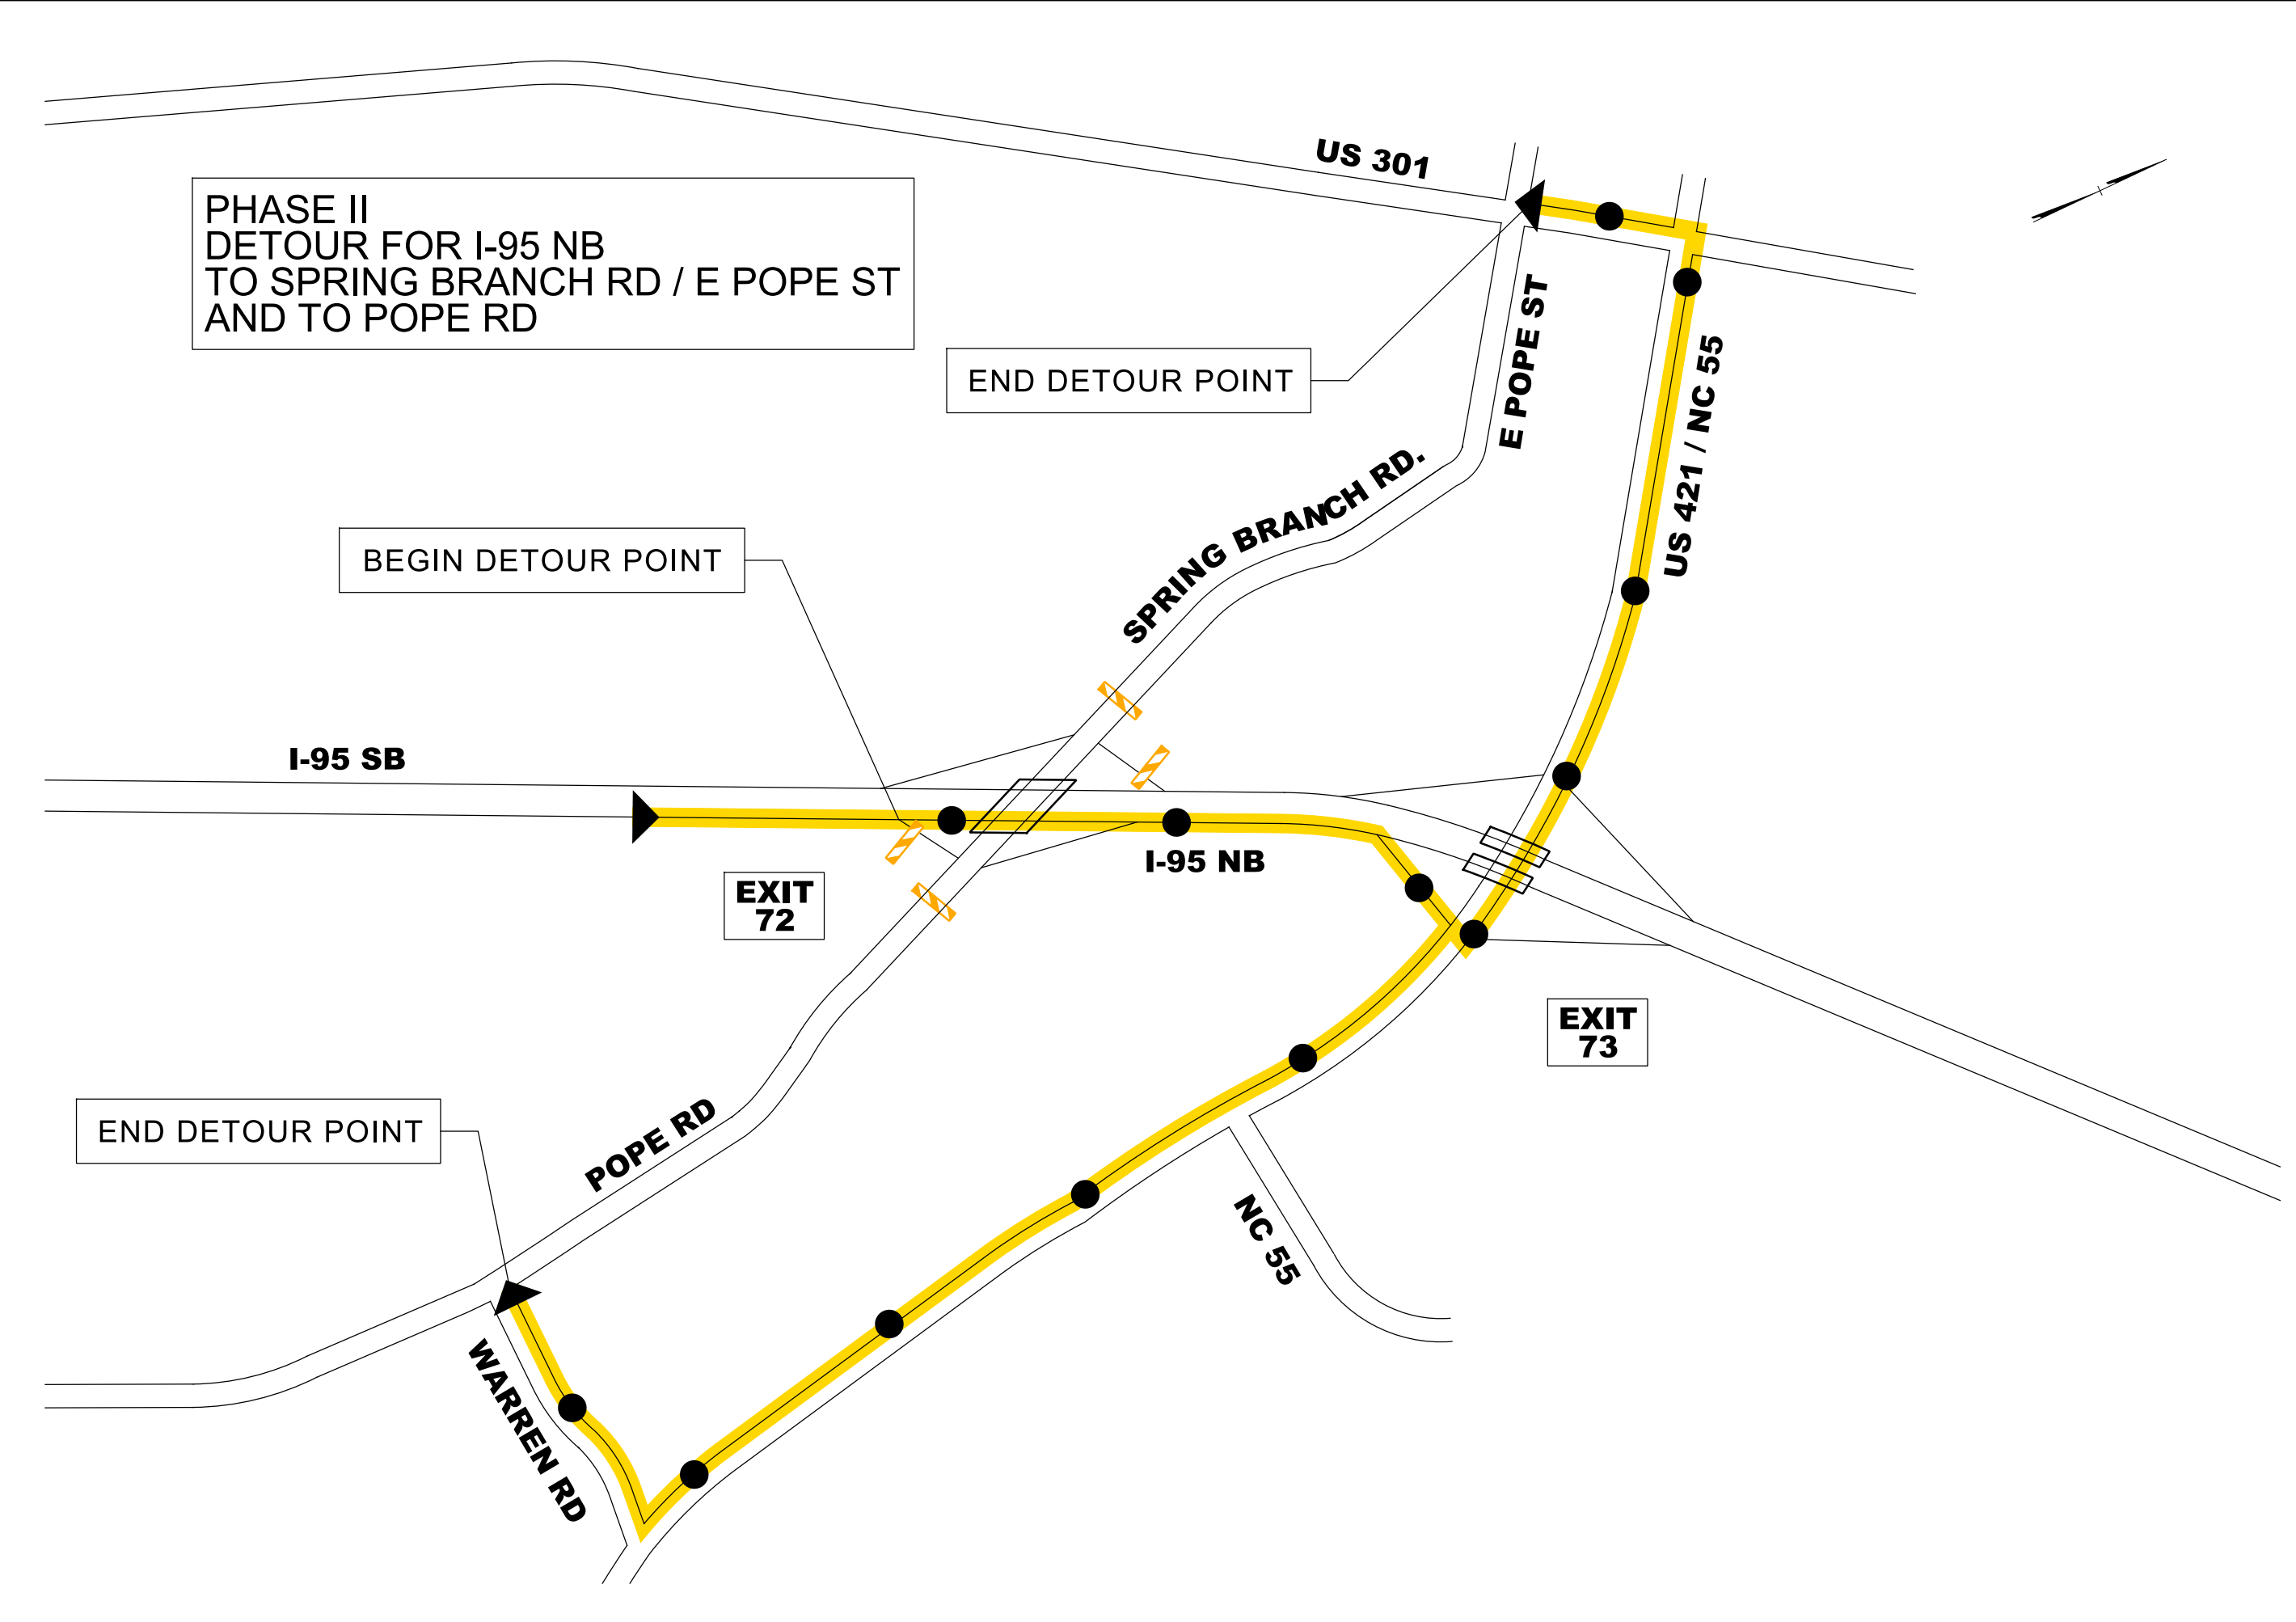
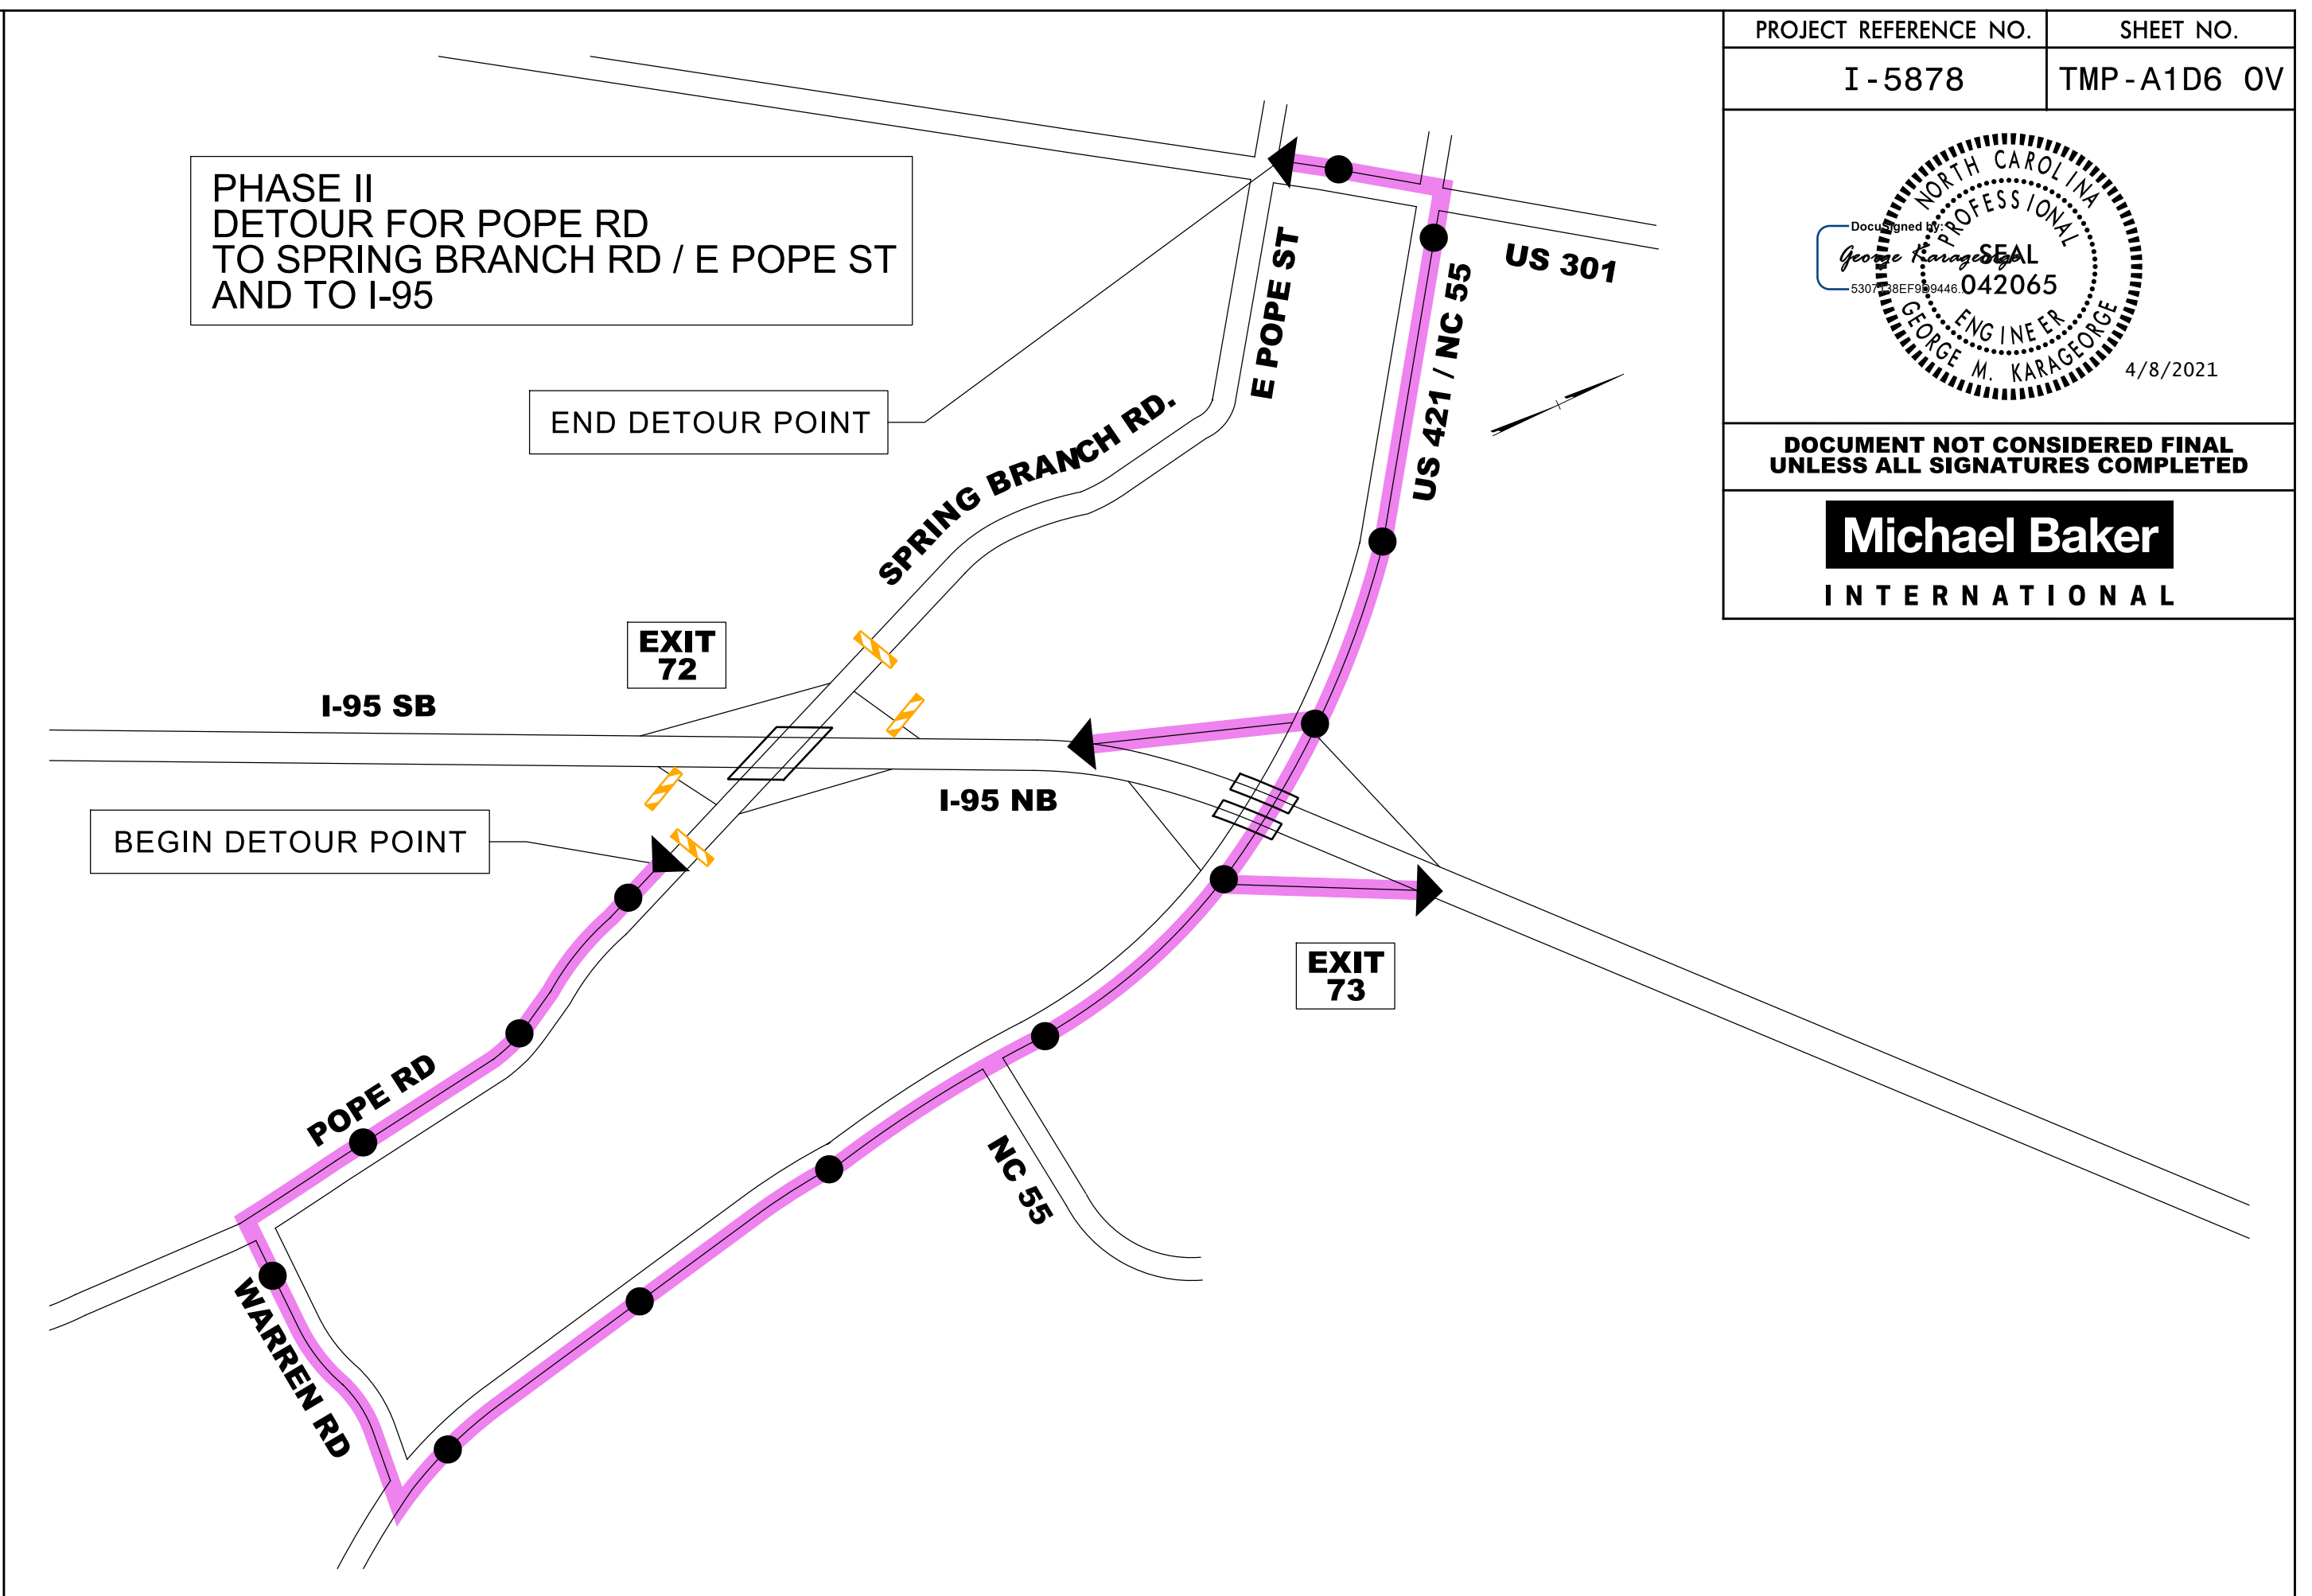


PROJECT REFERENCE NO.	SHEET NO.
I-5878	TMP-A1D6 OV
<p>DOCUMENT NOT CONSIDERED FINAL UNLESS ALL SIGNATURES COMPLETED</p> <p>Michael Baker INTERNATIONAL</p>	

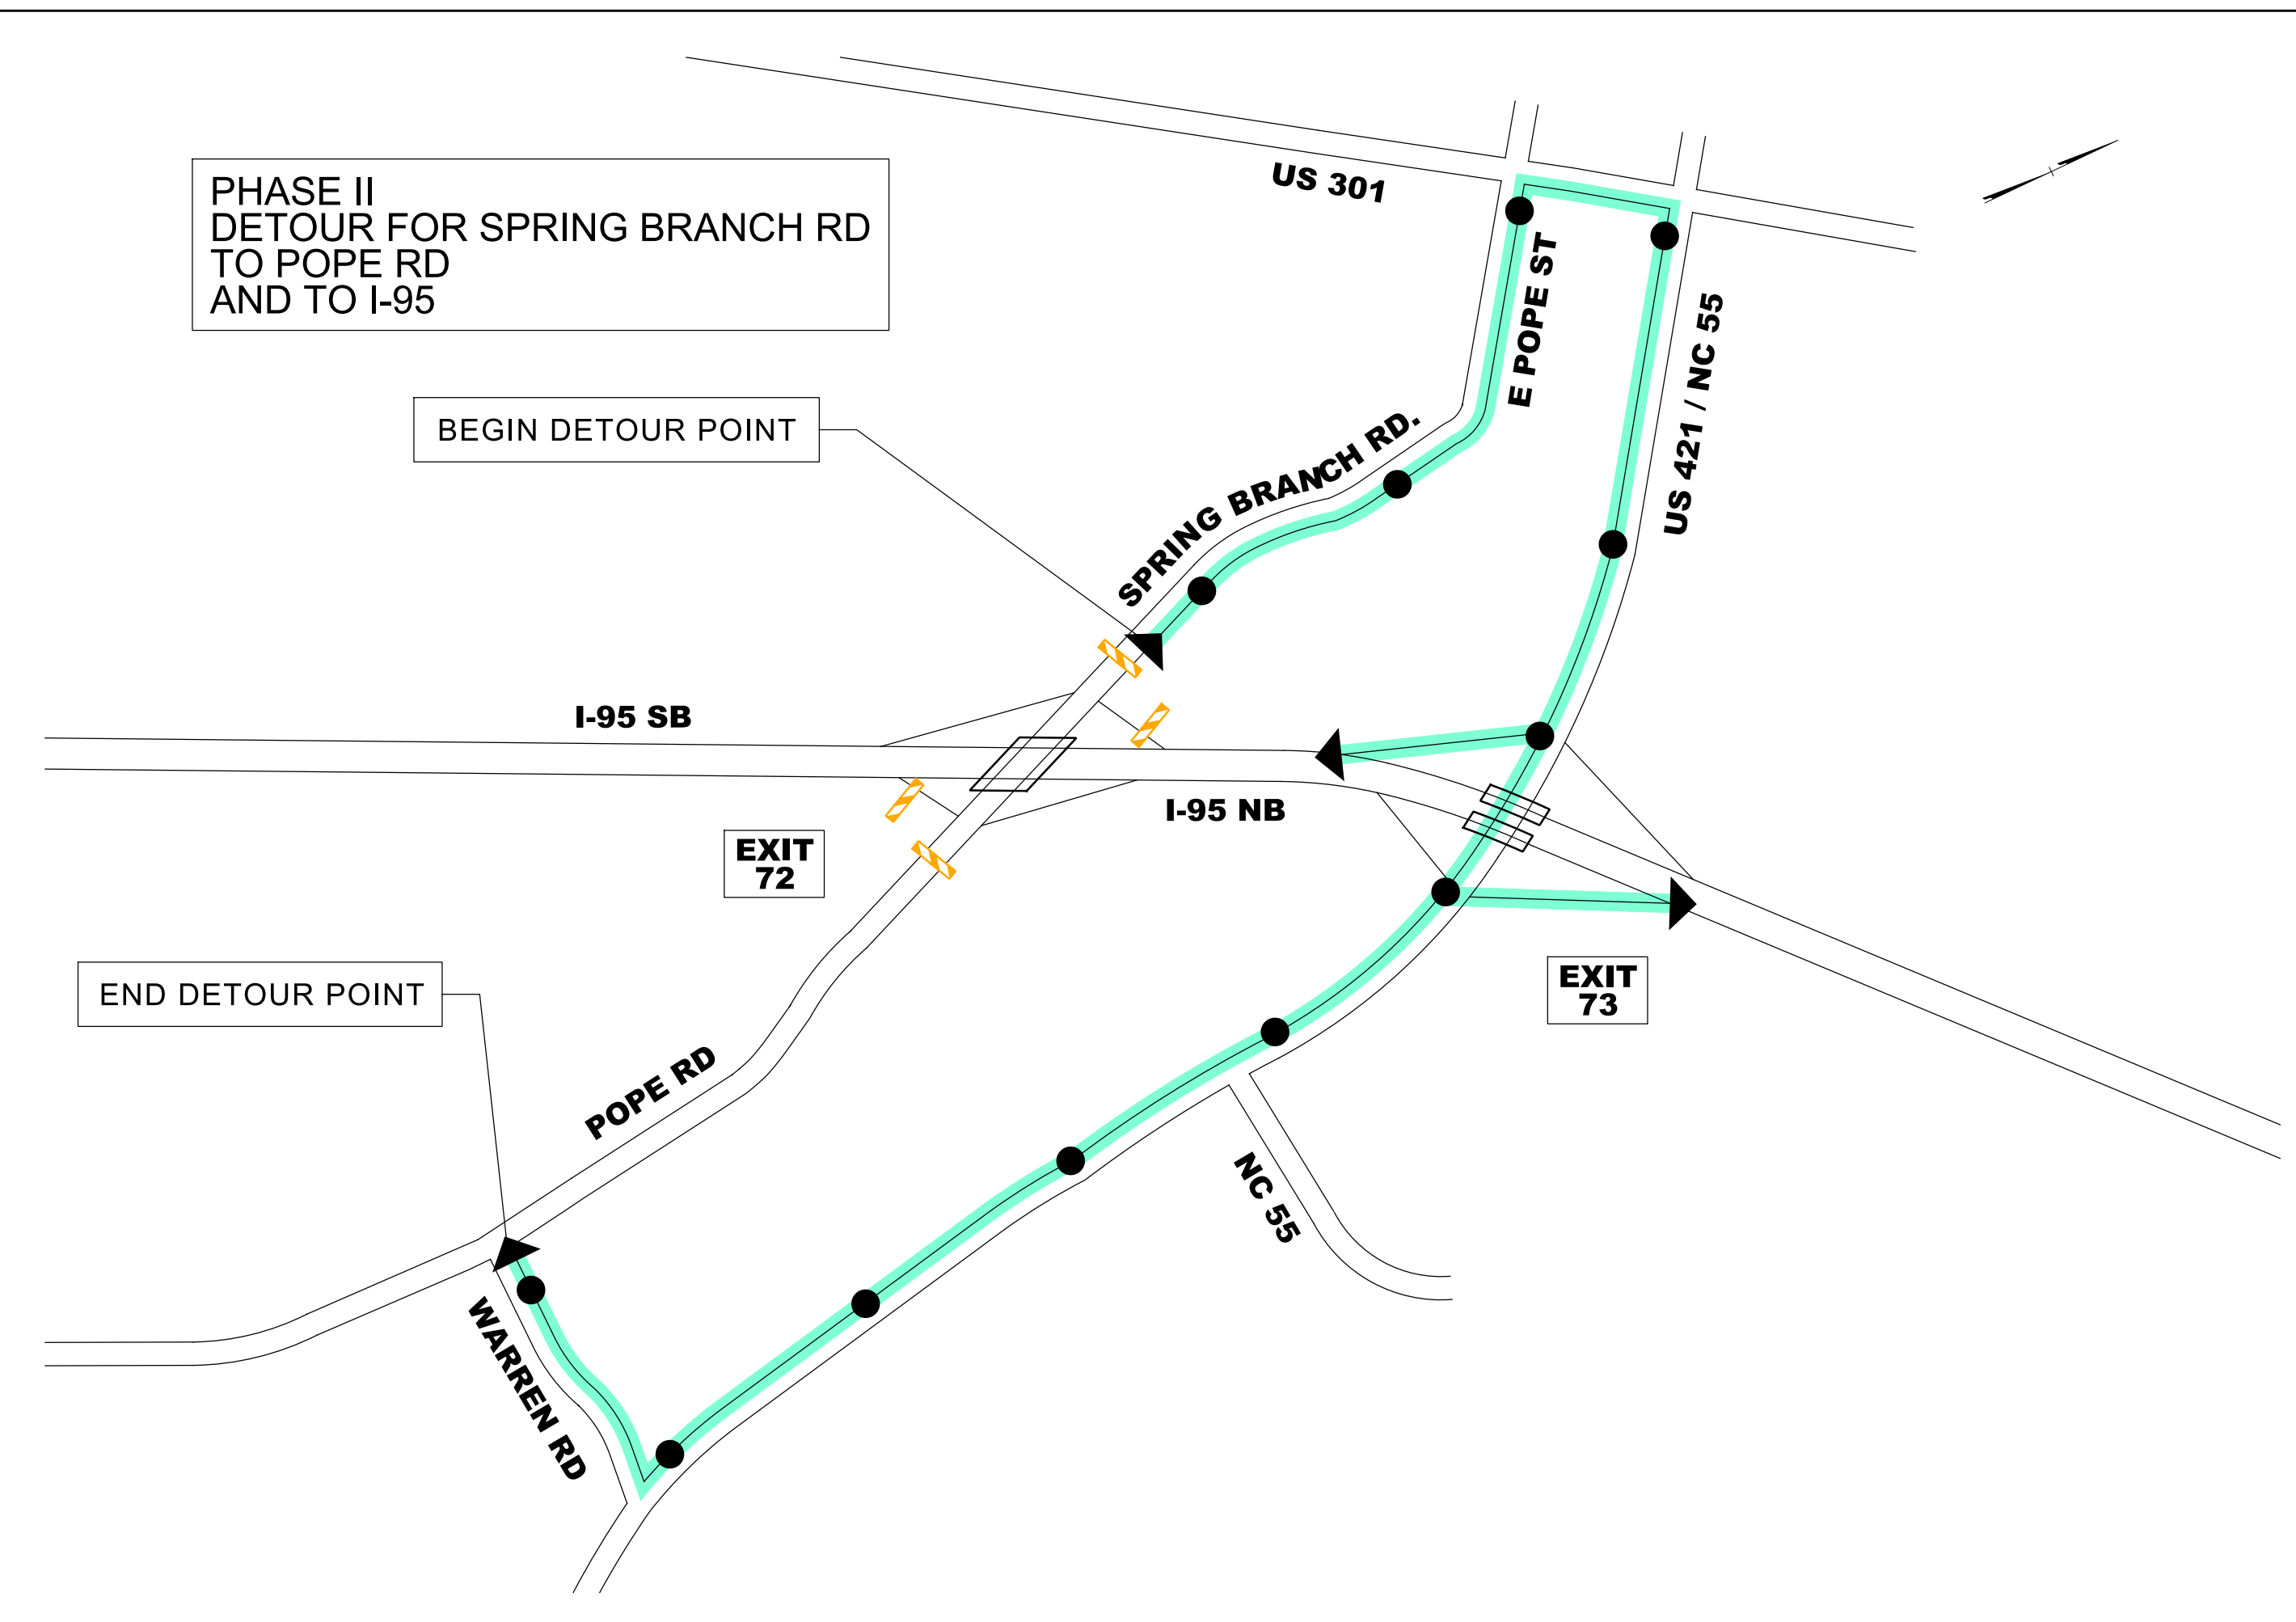

AREA 1
SPRING BRANCH RD
INTERCHANGE CLOSURE
TO TIE IN ROUNDABOUTS
DETOUR OVERVIEW

4/1/2021
 R:\Trafico\Transportation Management\PLAN SHEETS\I-5878\TMP_A1D6_OV_AREA_01\PHASE_02_OVERVIEW.dgn
 Caroline Owings