
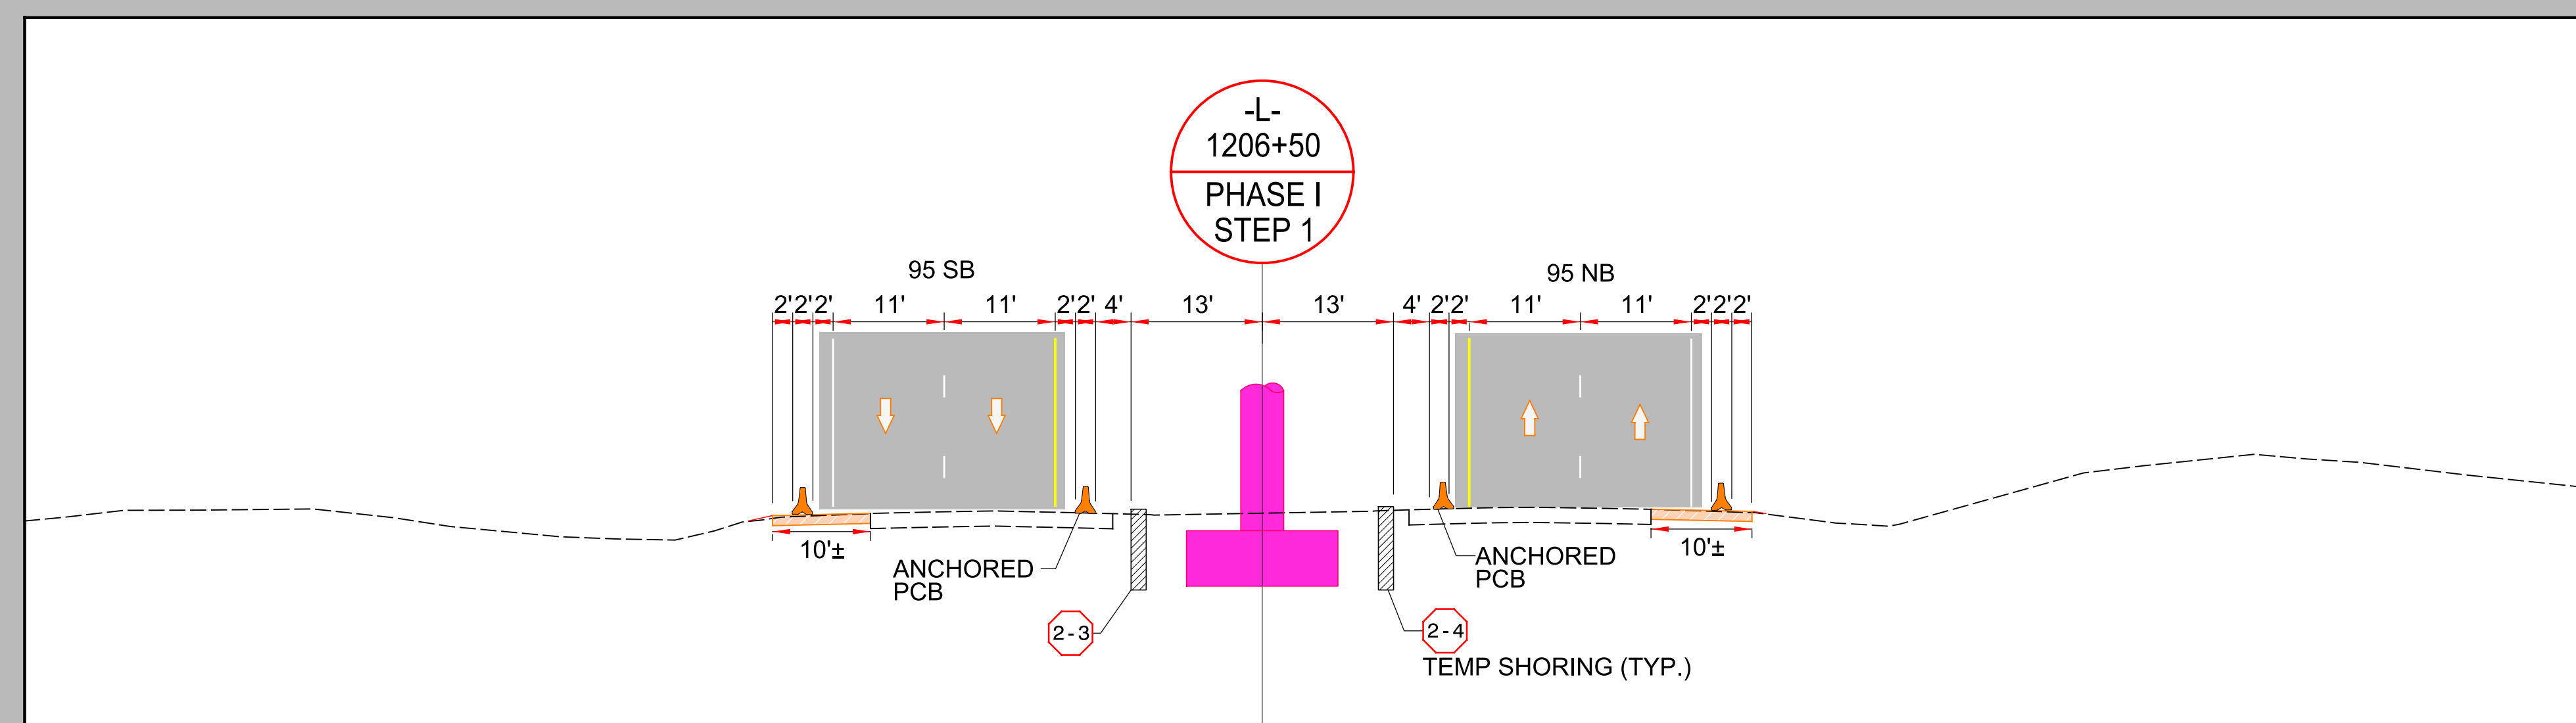


DOCUMENT NOT CONSIDERED FINAL  
UNLESS ALL SIGNATURES COMPLETED

**Michael Baker**  
INTERNATIONAL

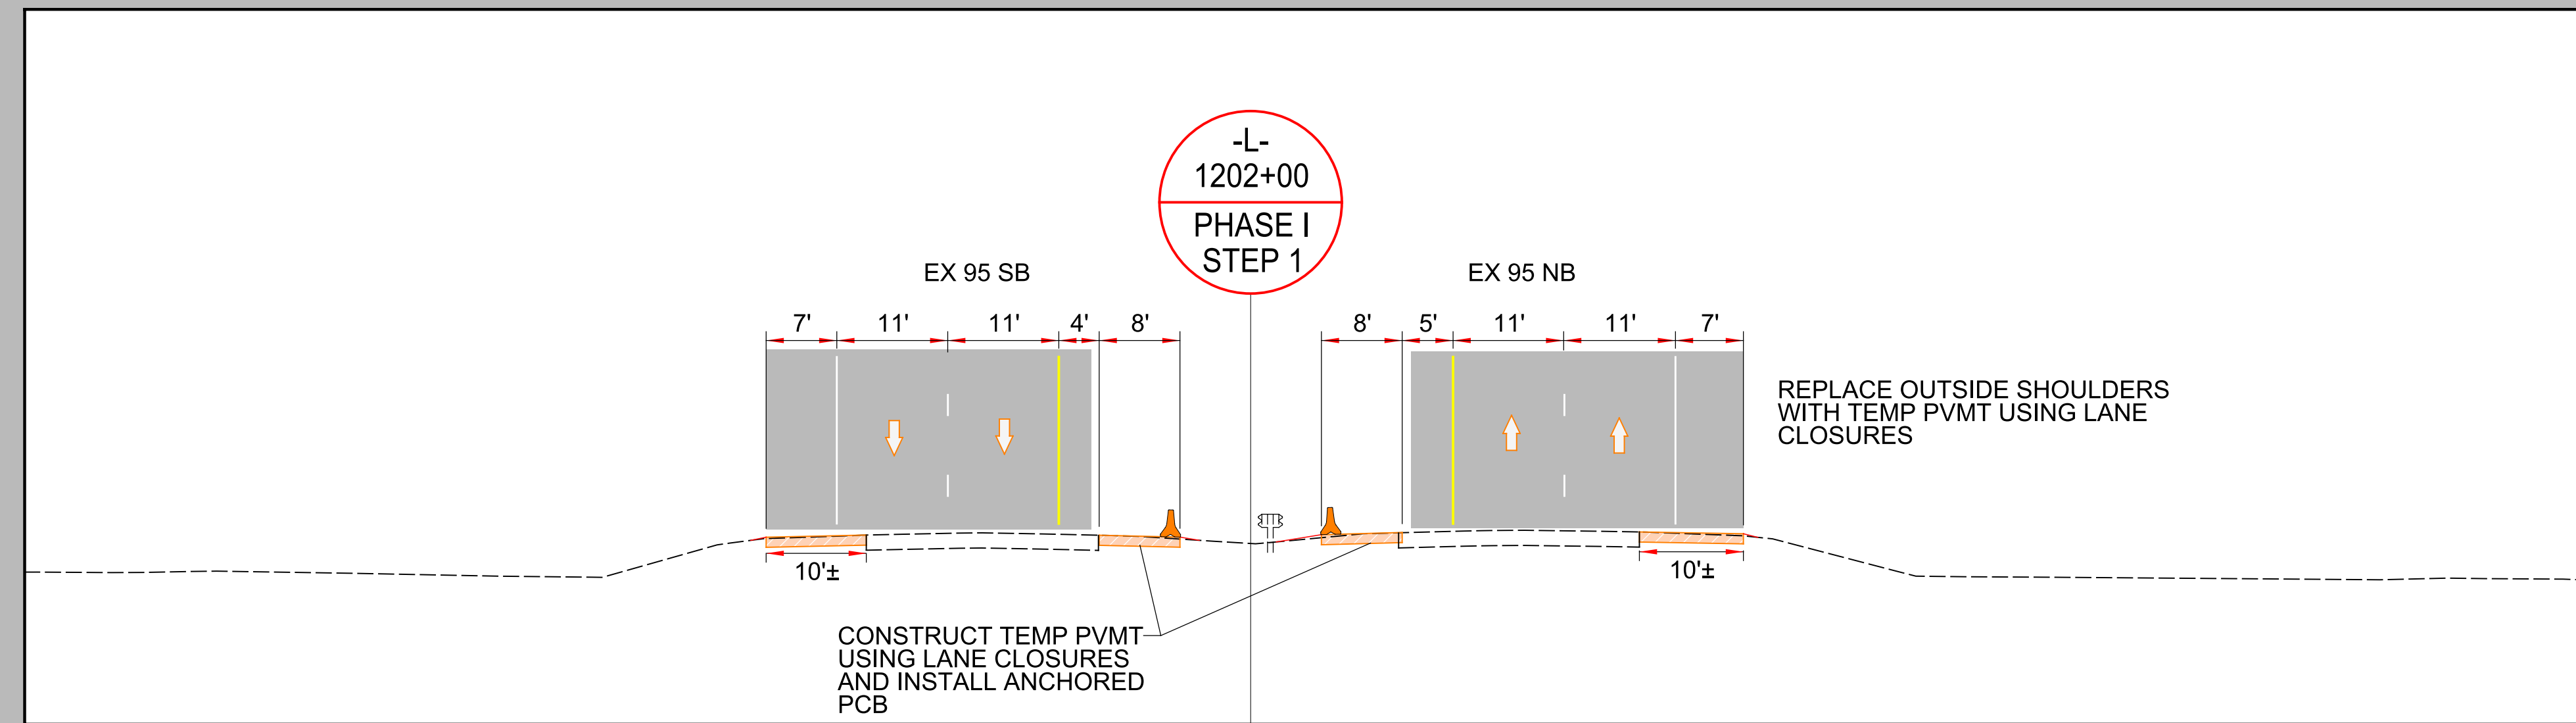

4/22/2021  
R:\Traffic\Transportation Management\PLAN SHEETS\I-5986B TMP 17L1 AREA 02 PHASE 01 STEP 01.dgn  
Caroline Owings

AREA 2
PHASE I STEP 1