


PROJECT REFERENCE NO.	SHEET NO.
I - 5883 / I - 5986B	TMP - 17W

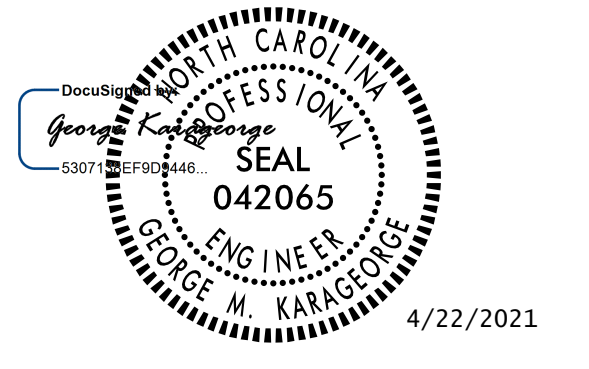


DOCUMENT NOT CONSIDERED FINAL
UNLESS ALL SIGNATURES COMPLETED

Michael Baker
INTERNATIONAL

4/22/2021
R:\Traffic\Transportation Management\PLAN SHEETS\I-5986B TMP 17W AREA 02 PHASE 01STEP 01.dgn
Caroline.Owings

MATCH LINE SHEET TMP-17J
STA. 12+00 Y26

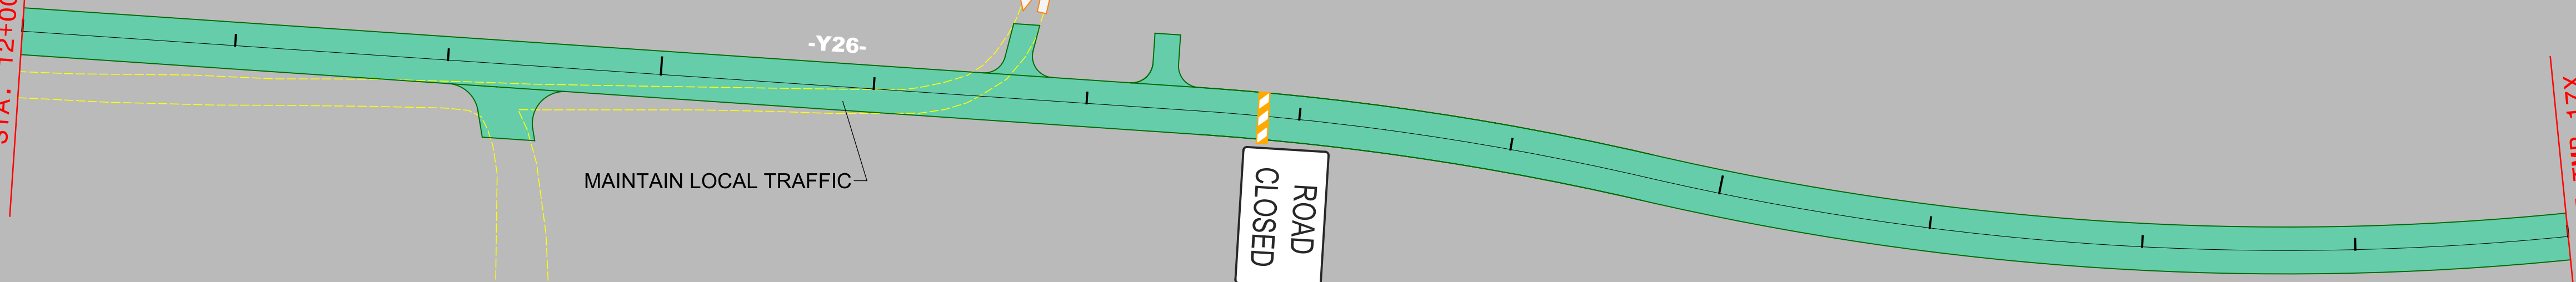

MATCH LINE SHEET TMP-17X
STA. 24+00 Y26

AREA 2
PHASE I STEP 1