
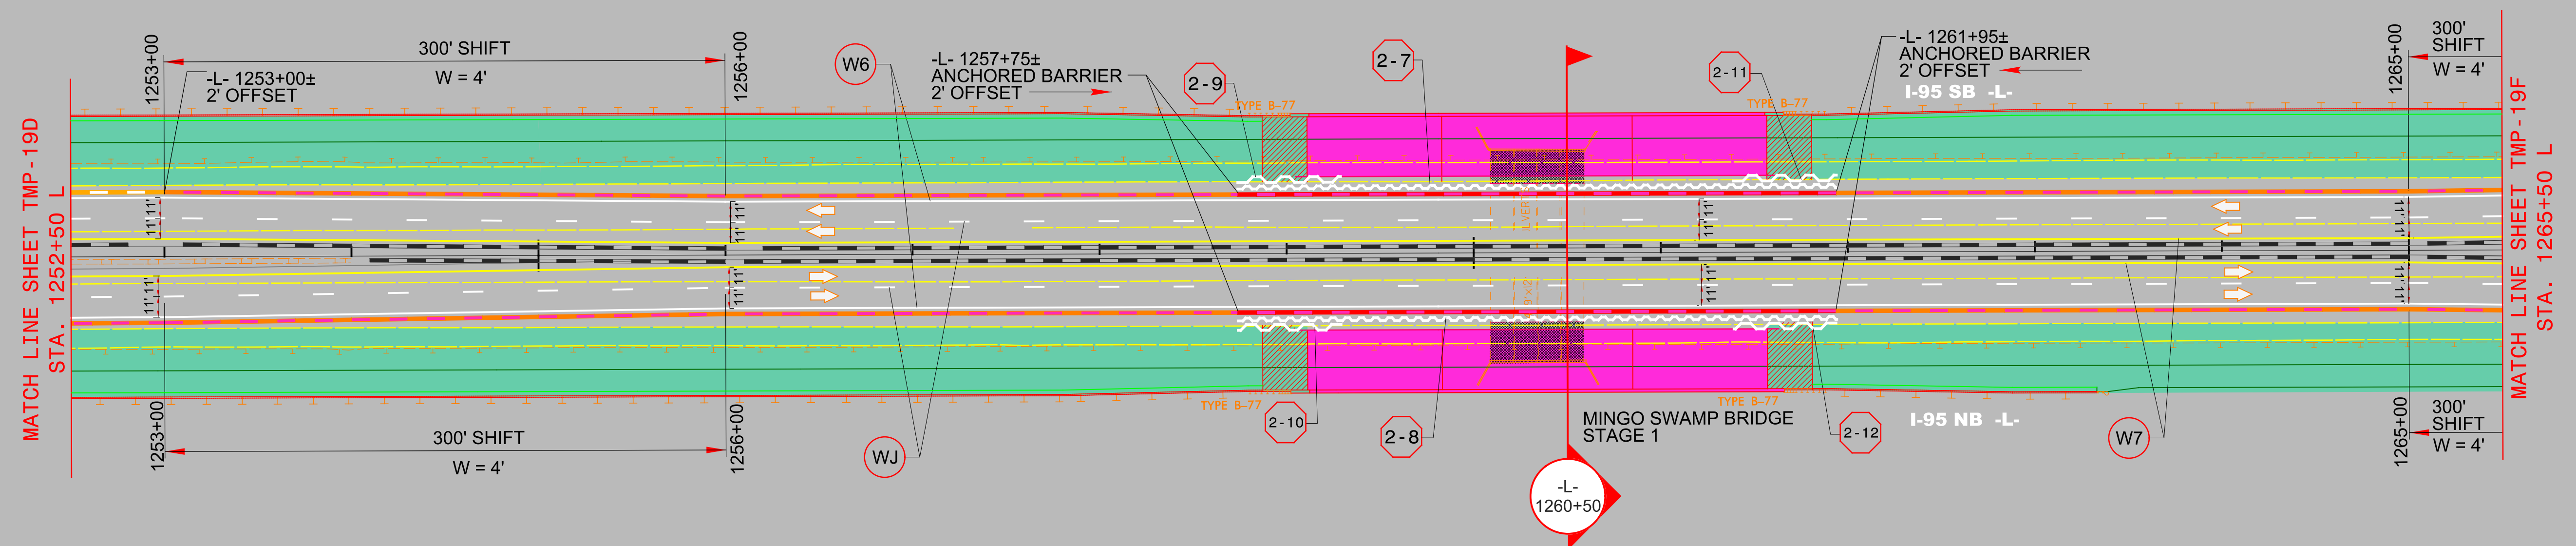


DOCUMENT NOT CONSIDERED FINAL UNLESS ALL SIGNATURES COMPLETED

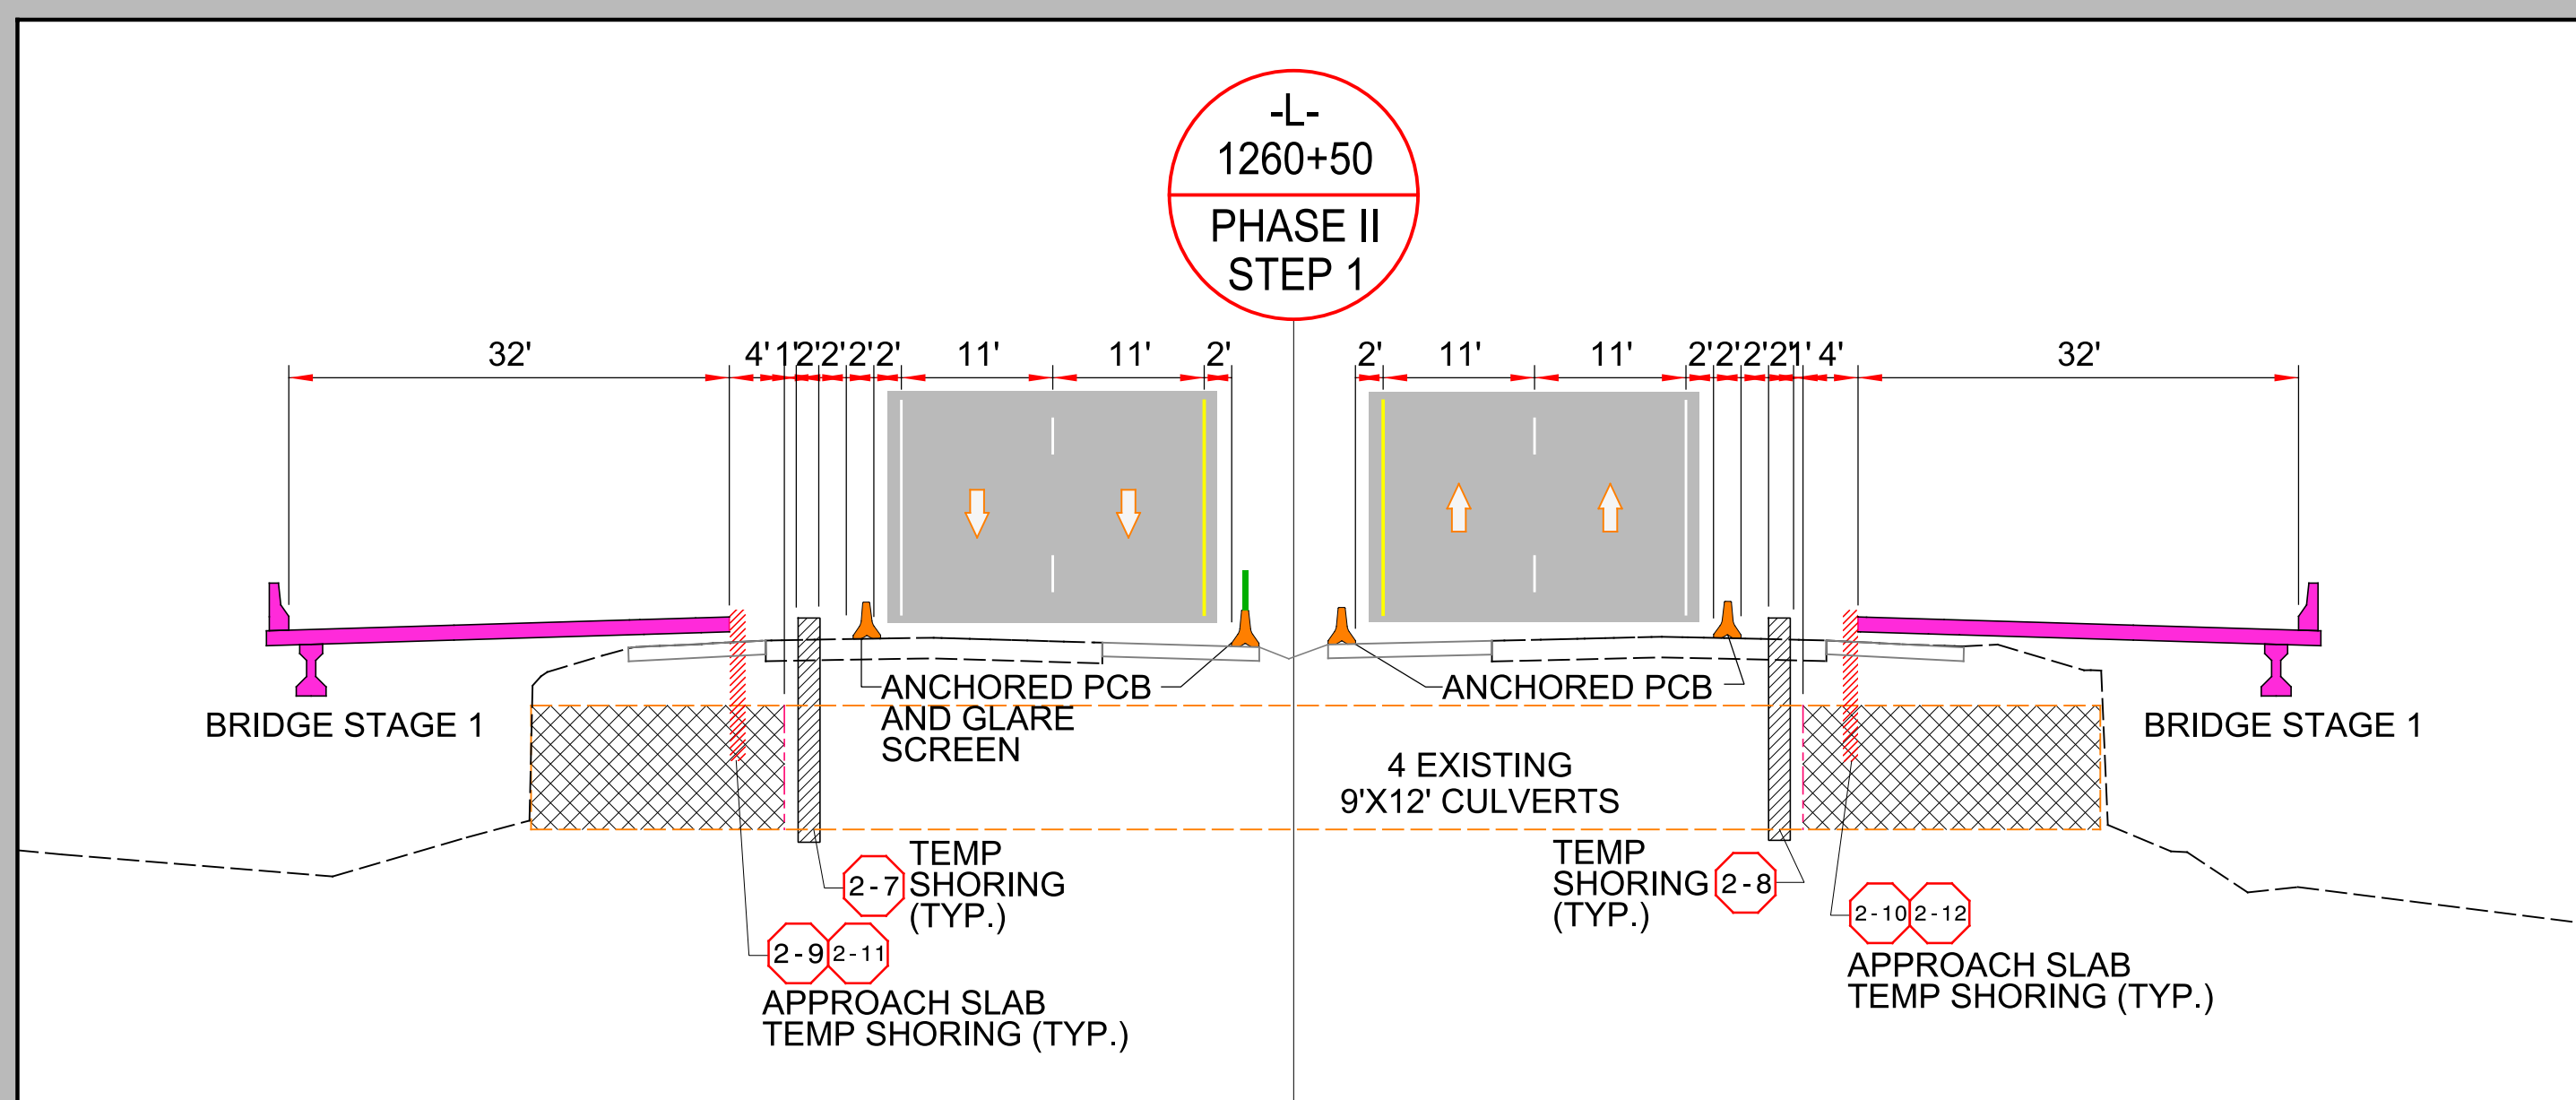

TEMPORARY SHORING LEGEND					
<p>2-7 QUANTITY = 4754 SQFT</p> <p>TEMPORARY SHORING FROM -L- STA. 1258+74±, 36' LT TO -L- STA. 1261+94±, 36' LT</p> <p>LENGTH = 320 FT AVERAGE HEIGHT = 15.43 FT MAXIMUM HEIGHT = 16.50 FT</p> <p>(SEE SHEET TMP-2G5 FOR TEMPORARY SHORING NOTES)</p>	<p>2-8 QUANTITY = 4754 SQFT</p> <p>TEMPORARY SHORING FROM -L- STA. 1258+74±, 36' RT TO -L- STA. 1261+94±, 36' RT</p> <p>LENGTH = 320 FT AVERAGE HEIGHT = 15.43 FT MAXIMUM HEIGHT = 16.50 FT</p> <p>(SEE SHEET TMP-2G5 FOR TEMPORARY SHORING NOTES)</p>	<p>2-9 QUANTITY = 394 SQFT</p> <p>TEMPORARY SHORING FROM -L- STA. 1258+74±, 41' LT TO -L- STA. 1259+29±, 41' LT</p> <p>LENGTH = 55 FT AVERAGE HEIGHT = 8.41 FT MAXIMUM HEIGHT = 11.10 FT</p> <p>(SEE SHEET TMP-2G6 FOR TEMPORARY SHORING NOTES)</p>	<p>2-10 QUANTITY = 394 SQFT</p> <p>TEMPORARY SHORING FROM -L- STA. 1258+74±, 41' RT TO -L- STA. 1259+29±, 41' RT</p> <p>LENGTH = 55 FT AVERAGE HEIGHT = 8.41 FT MAXIMUM HEIGHT = 11.10 FT</p> <p>(SEE SHEET TMP-2G6 FOR TEMPORARY SHORING NOTES)</p>	<p>2-11 QUANTITY = 394 SQFT</p> <p>TEMPORARY SHORING FROM -L- STA. 1261+39±, 41' LT TO -L- STA. 1261+94±, 41' LT</p> <p>LENGTH = 55 FT AVERAGE HEIGHT = 8.41 FT MAXIMUM HEIGHT = 11.10 FT</p> <p>(SEE SHEET TMP-2G6 FOR TEMPORARY SHORING NOTES)</p>	<p>2-12 QUANTITY = 394 SQFT</p> <p>TEMPORARY SHORING FROM -L- STA. 1261+39±, 41' RT TO -L- STA. 1261+94±, 41' RT</p> <p>LENGTH = 55 FT AVERAGE HEIGHT = 8.41 FT MAXIMUM HEIGHT = 11.10 FT</p> <p>(SEE SHEET TMP-2G6 FOR TEMPORARY SHORING NOTES)</p>

AREA 2
PHASE II
STEP 1

4/22/2021 R:\Traffic\Transportation Management\PLAN SHEETS\I-5986B TMP 19E AREA 02 PHASE 02 STEP 01.dgn Carolin.Owings