



DOCUMENT NOT CONSIDERED FINAL UNLESS ALL SIGNATURES COMPLETED

Michael Baker
INTERNATIONAL

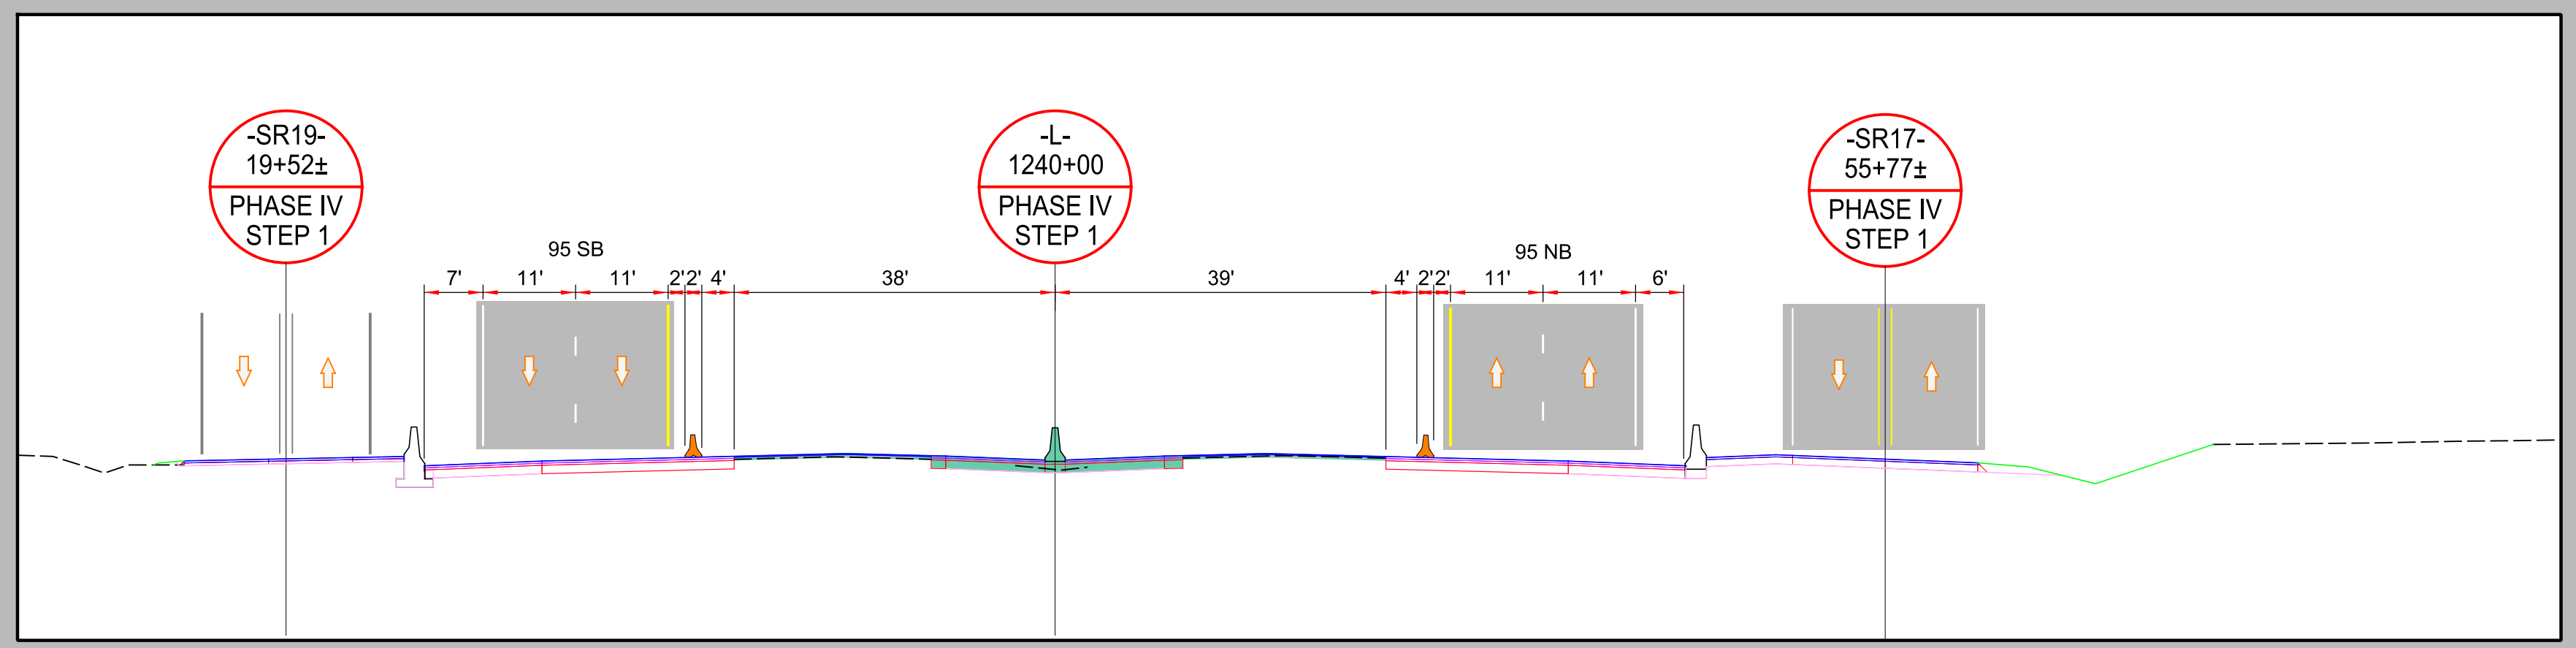

1250

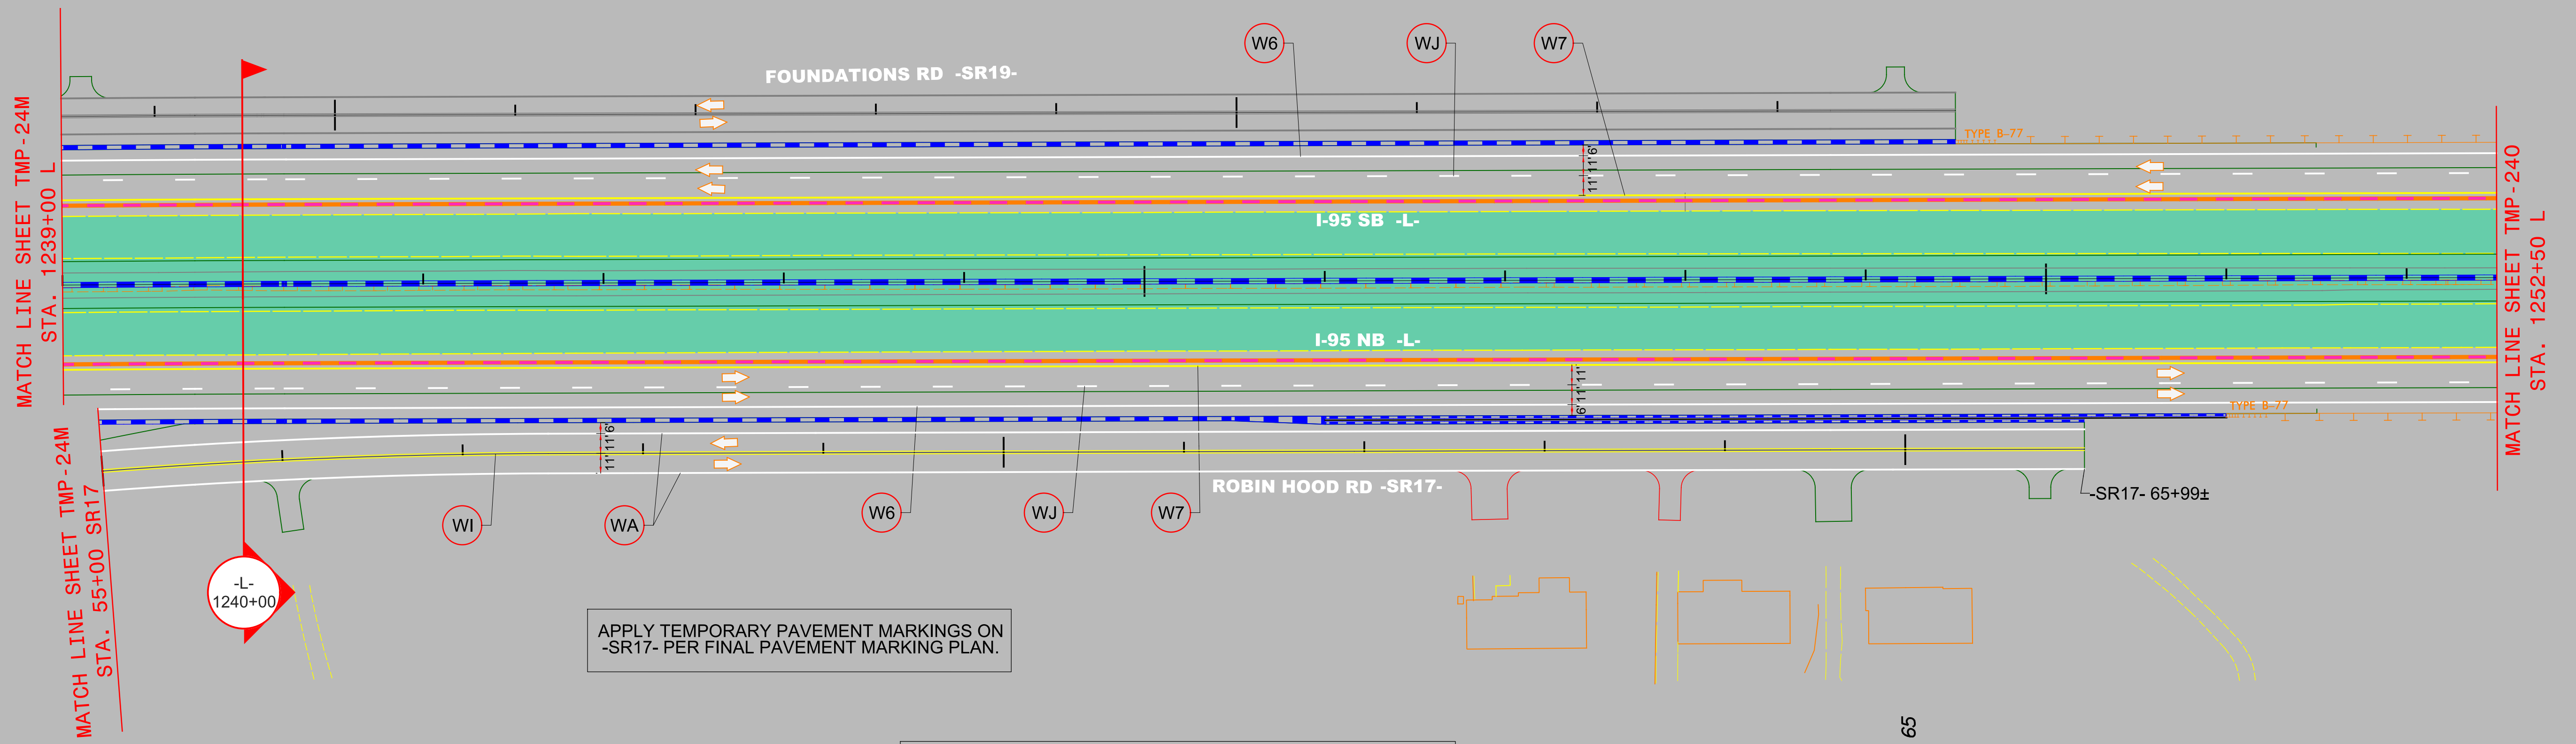

MATCH LINE SHEET TMP-24M
STA. 1239+00 L

MATCH LINE SHEET TMP-24M
STA. 55+00 SR17

MATCH LINE SHEET TMP-240
STA. 1252+50 L

APPLY TEMPORARY PAVEMENT MARKINGS ON -SR17- PER FINAL PAVEMENT MARKING PLAN.

NOTE:
I-95 TRAFFIC IS SHOWN SHIFTED TO THE OUTSIDE ALONG AREAS 2 THRU 5. DEPENDING ON THE CONTRACTOR'S SCHEDULE, THE SHIFT TO THE OUTSIDE MAY BE ADJUSTED THROUGHOUT THESE AREAS AS APPROVED BY THE ENGINEER.

55

60

65

AREA 2
PHASE IV STEP 1