



DOCUMENT NOT CONSIDERED FINAL UNLESS ALL SIGNATURES COMPLETED

**Michael Baker**  
INTERNATIONAL

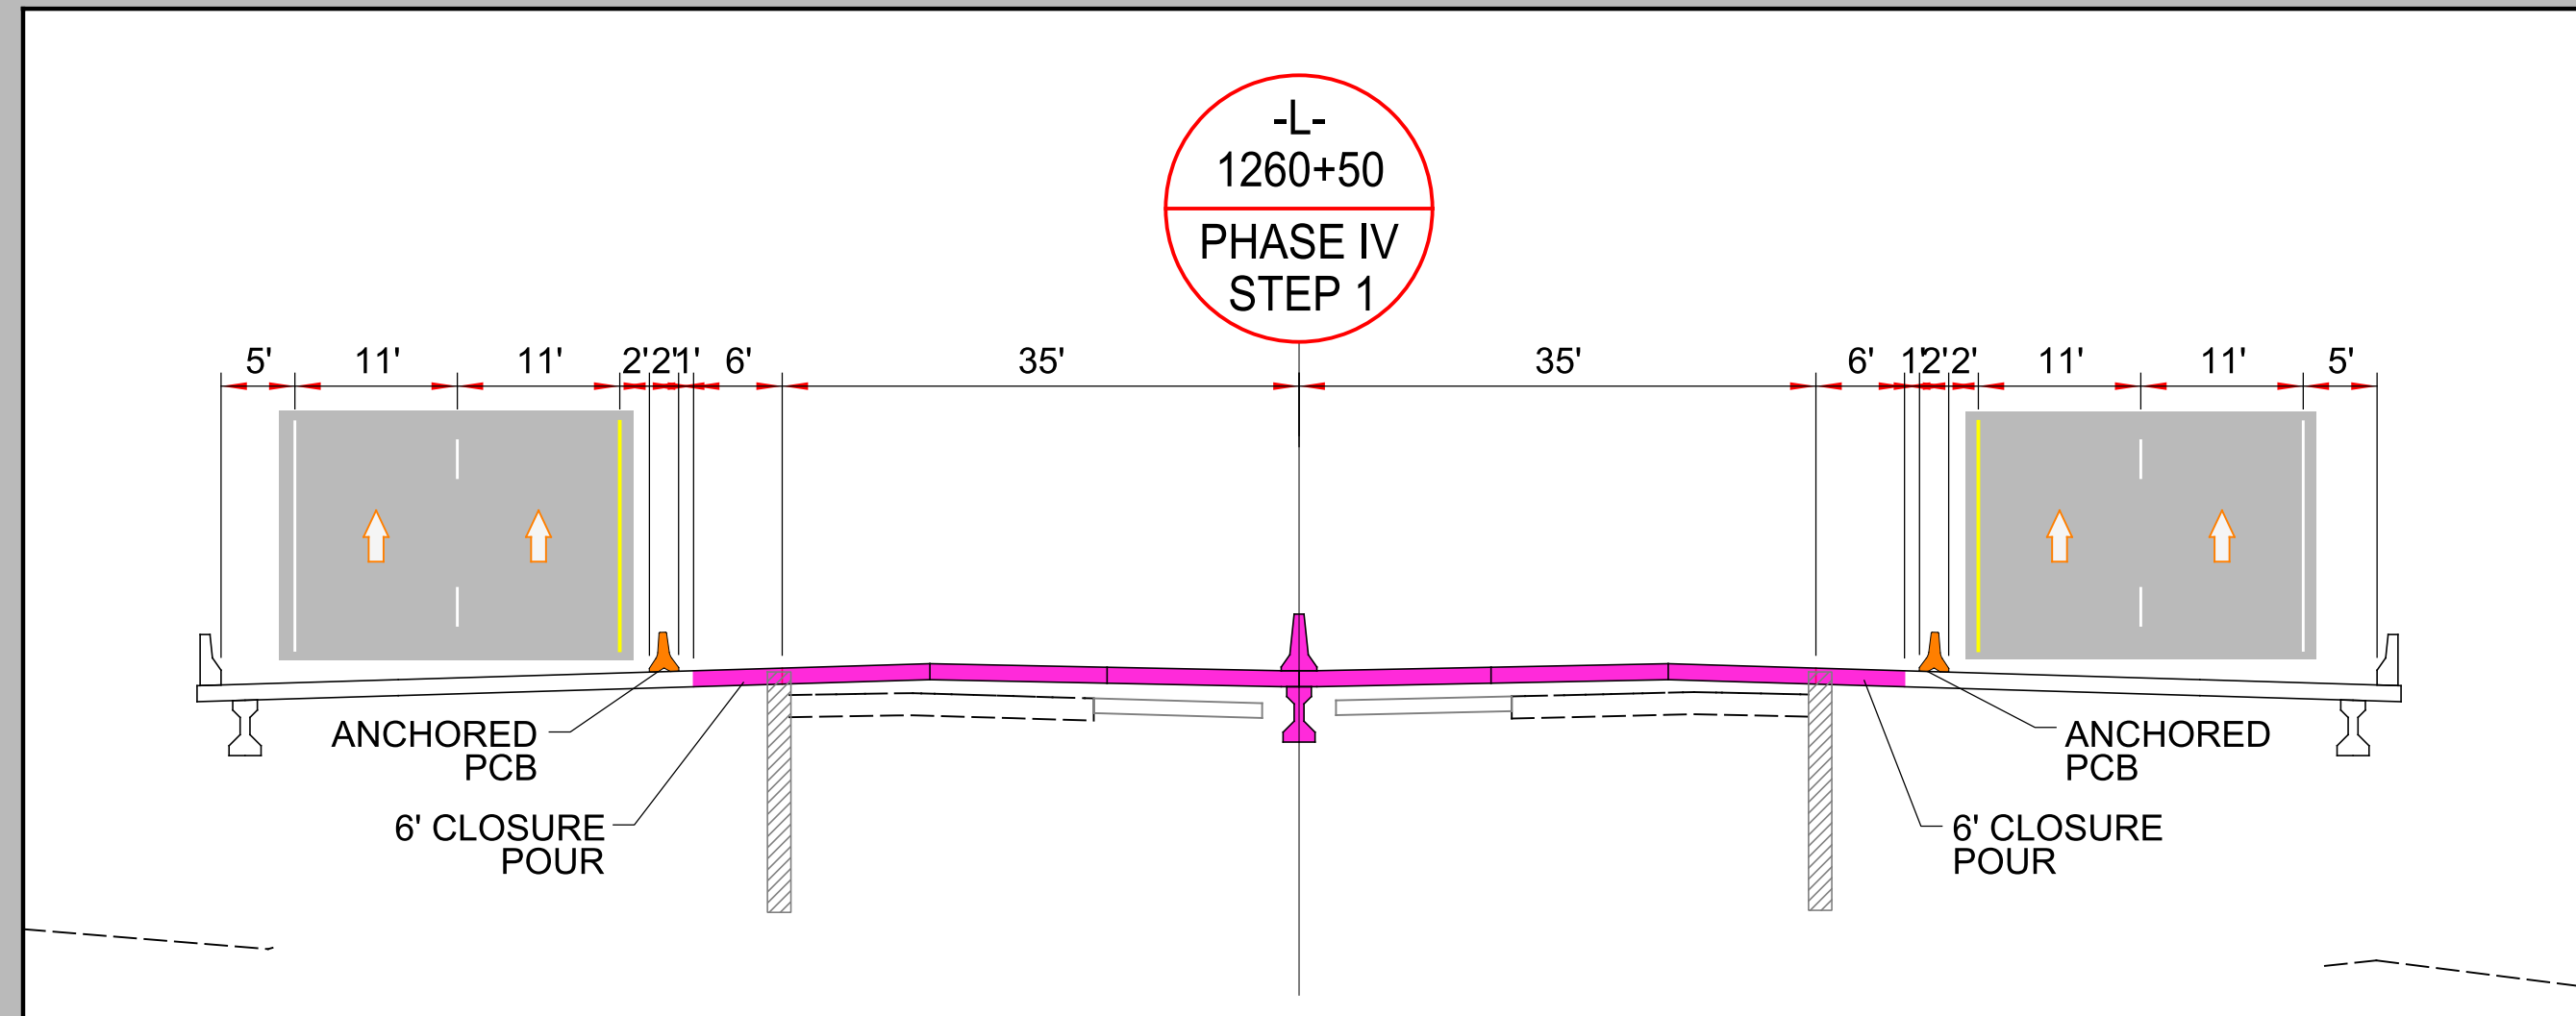

1260

1265

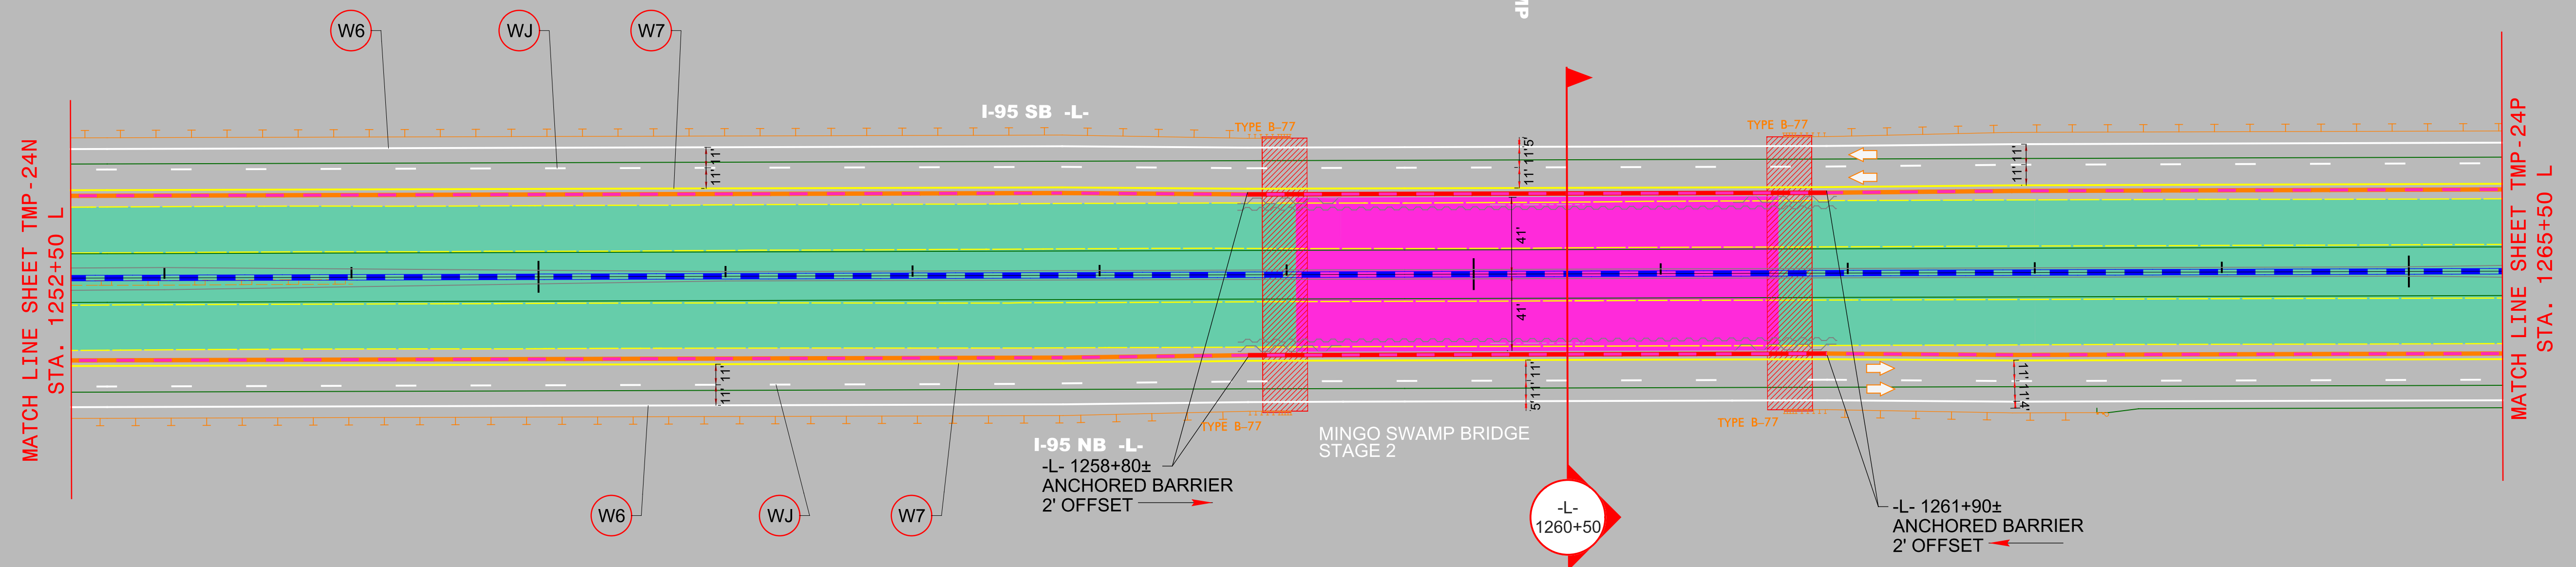

**NOTE:**  
I-95 TRAFFIC IS SHOWN SHIFTED TO THE OUTSIDE ALONG AREAS 2 THRU 5. DEPENDING ON THE CONTRACTOR'S SCHEDULE, THE SHIFT TO THE OUTSIDE MAY BE ADJUSTED THROUGHOUT THESE AREAS AS APPROVED BY THE ENGINEER.

4/21/2021  
R:\Traffic\Transportation Management\PLAN SHEETS\I-5986B TMP 240 AREA 02 PHASE 04 STEP 01.dgn  
Caroline.Owings

|                    |
|--------------------|
| AREA 2             |
| PHASE IV<br>STEP 1 |