

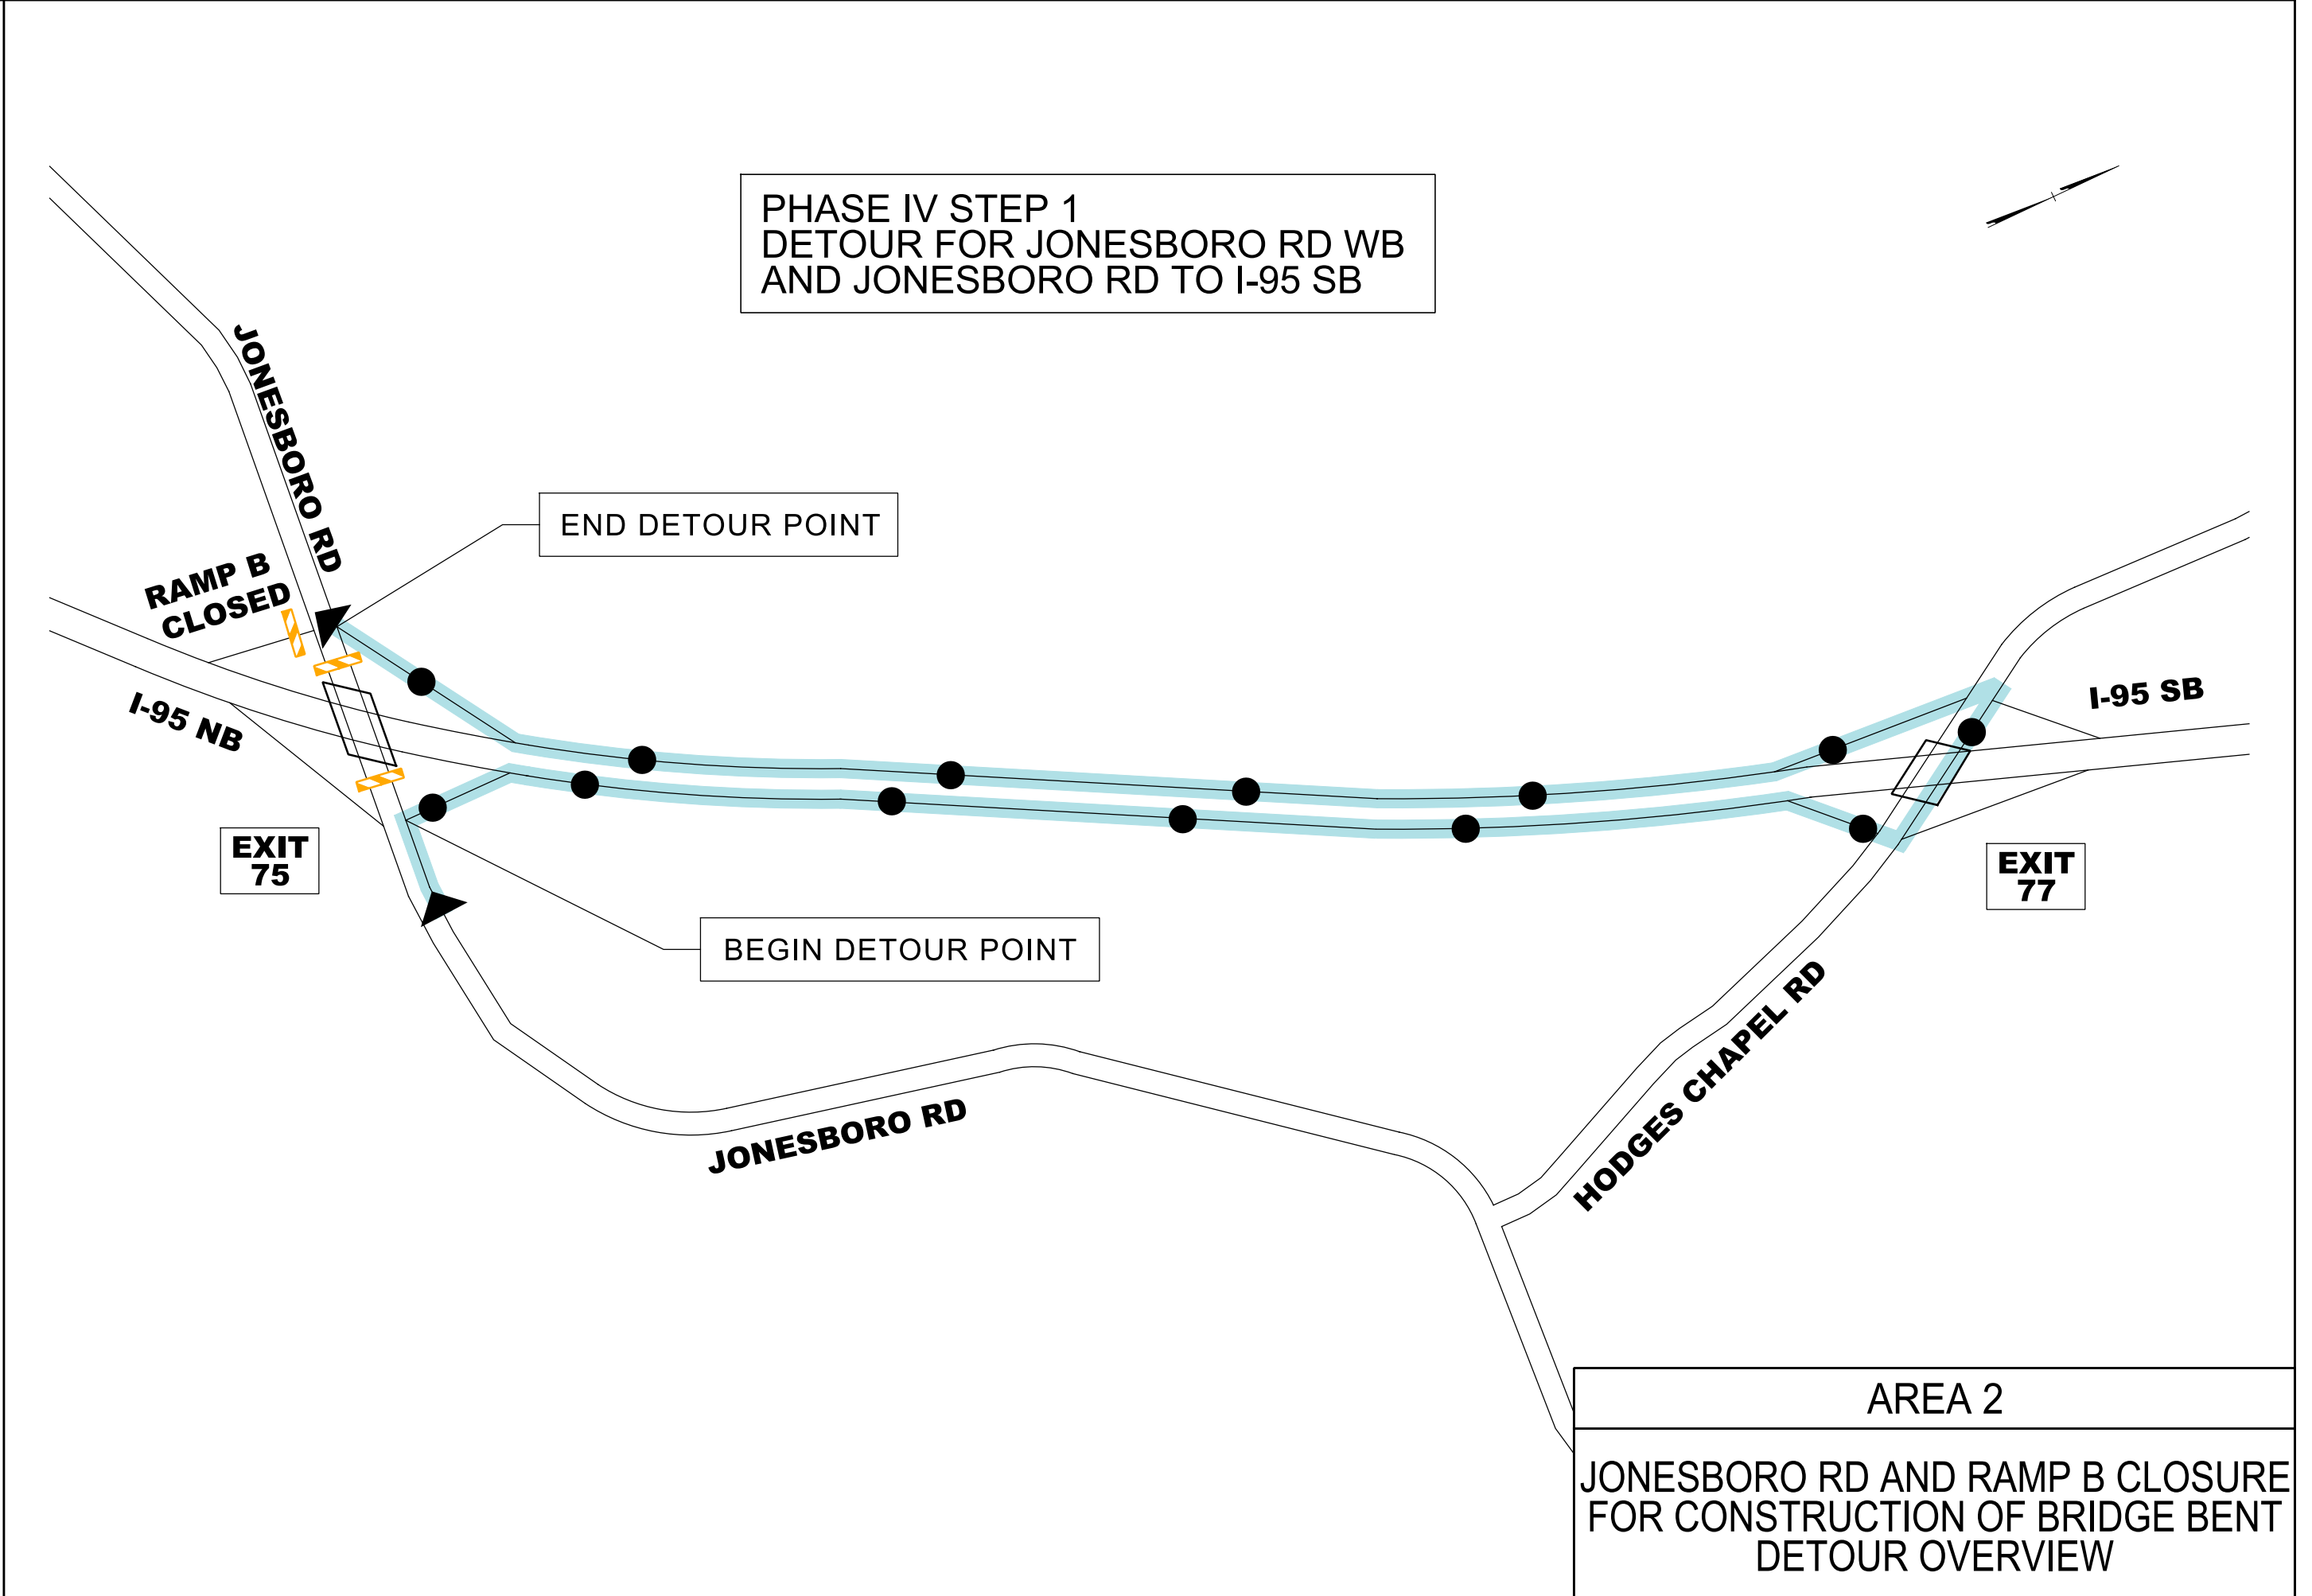
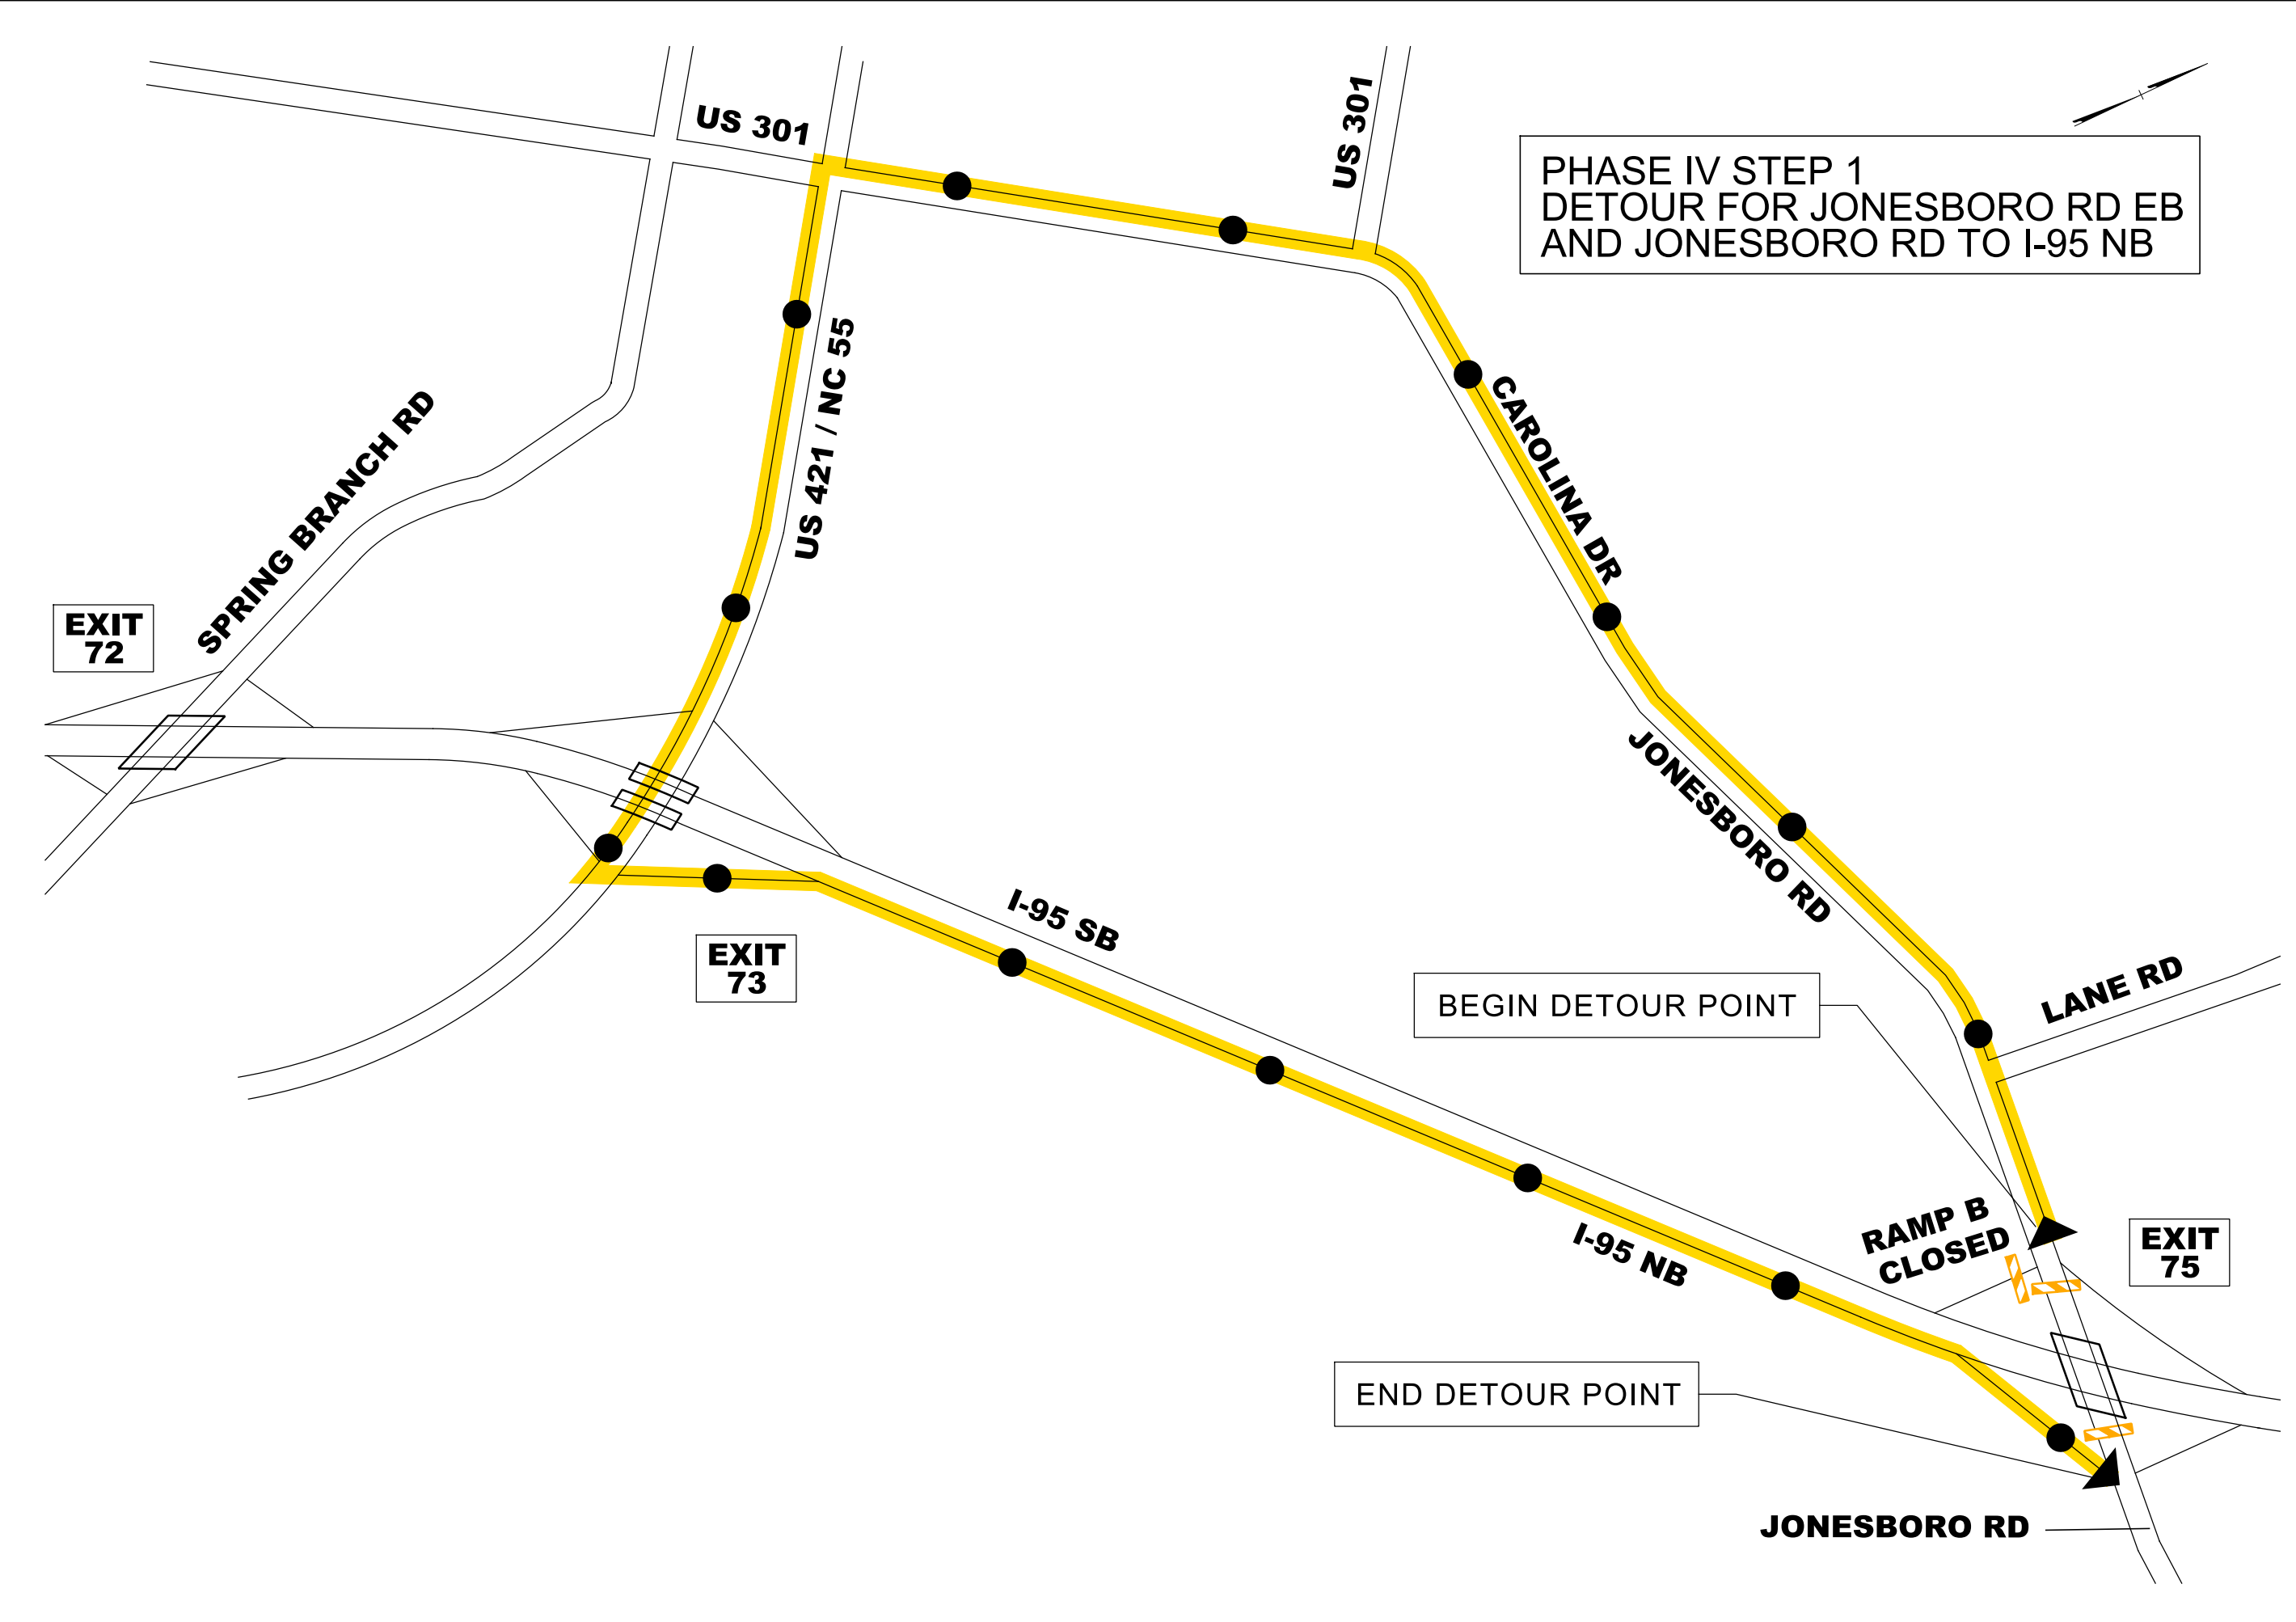


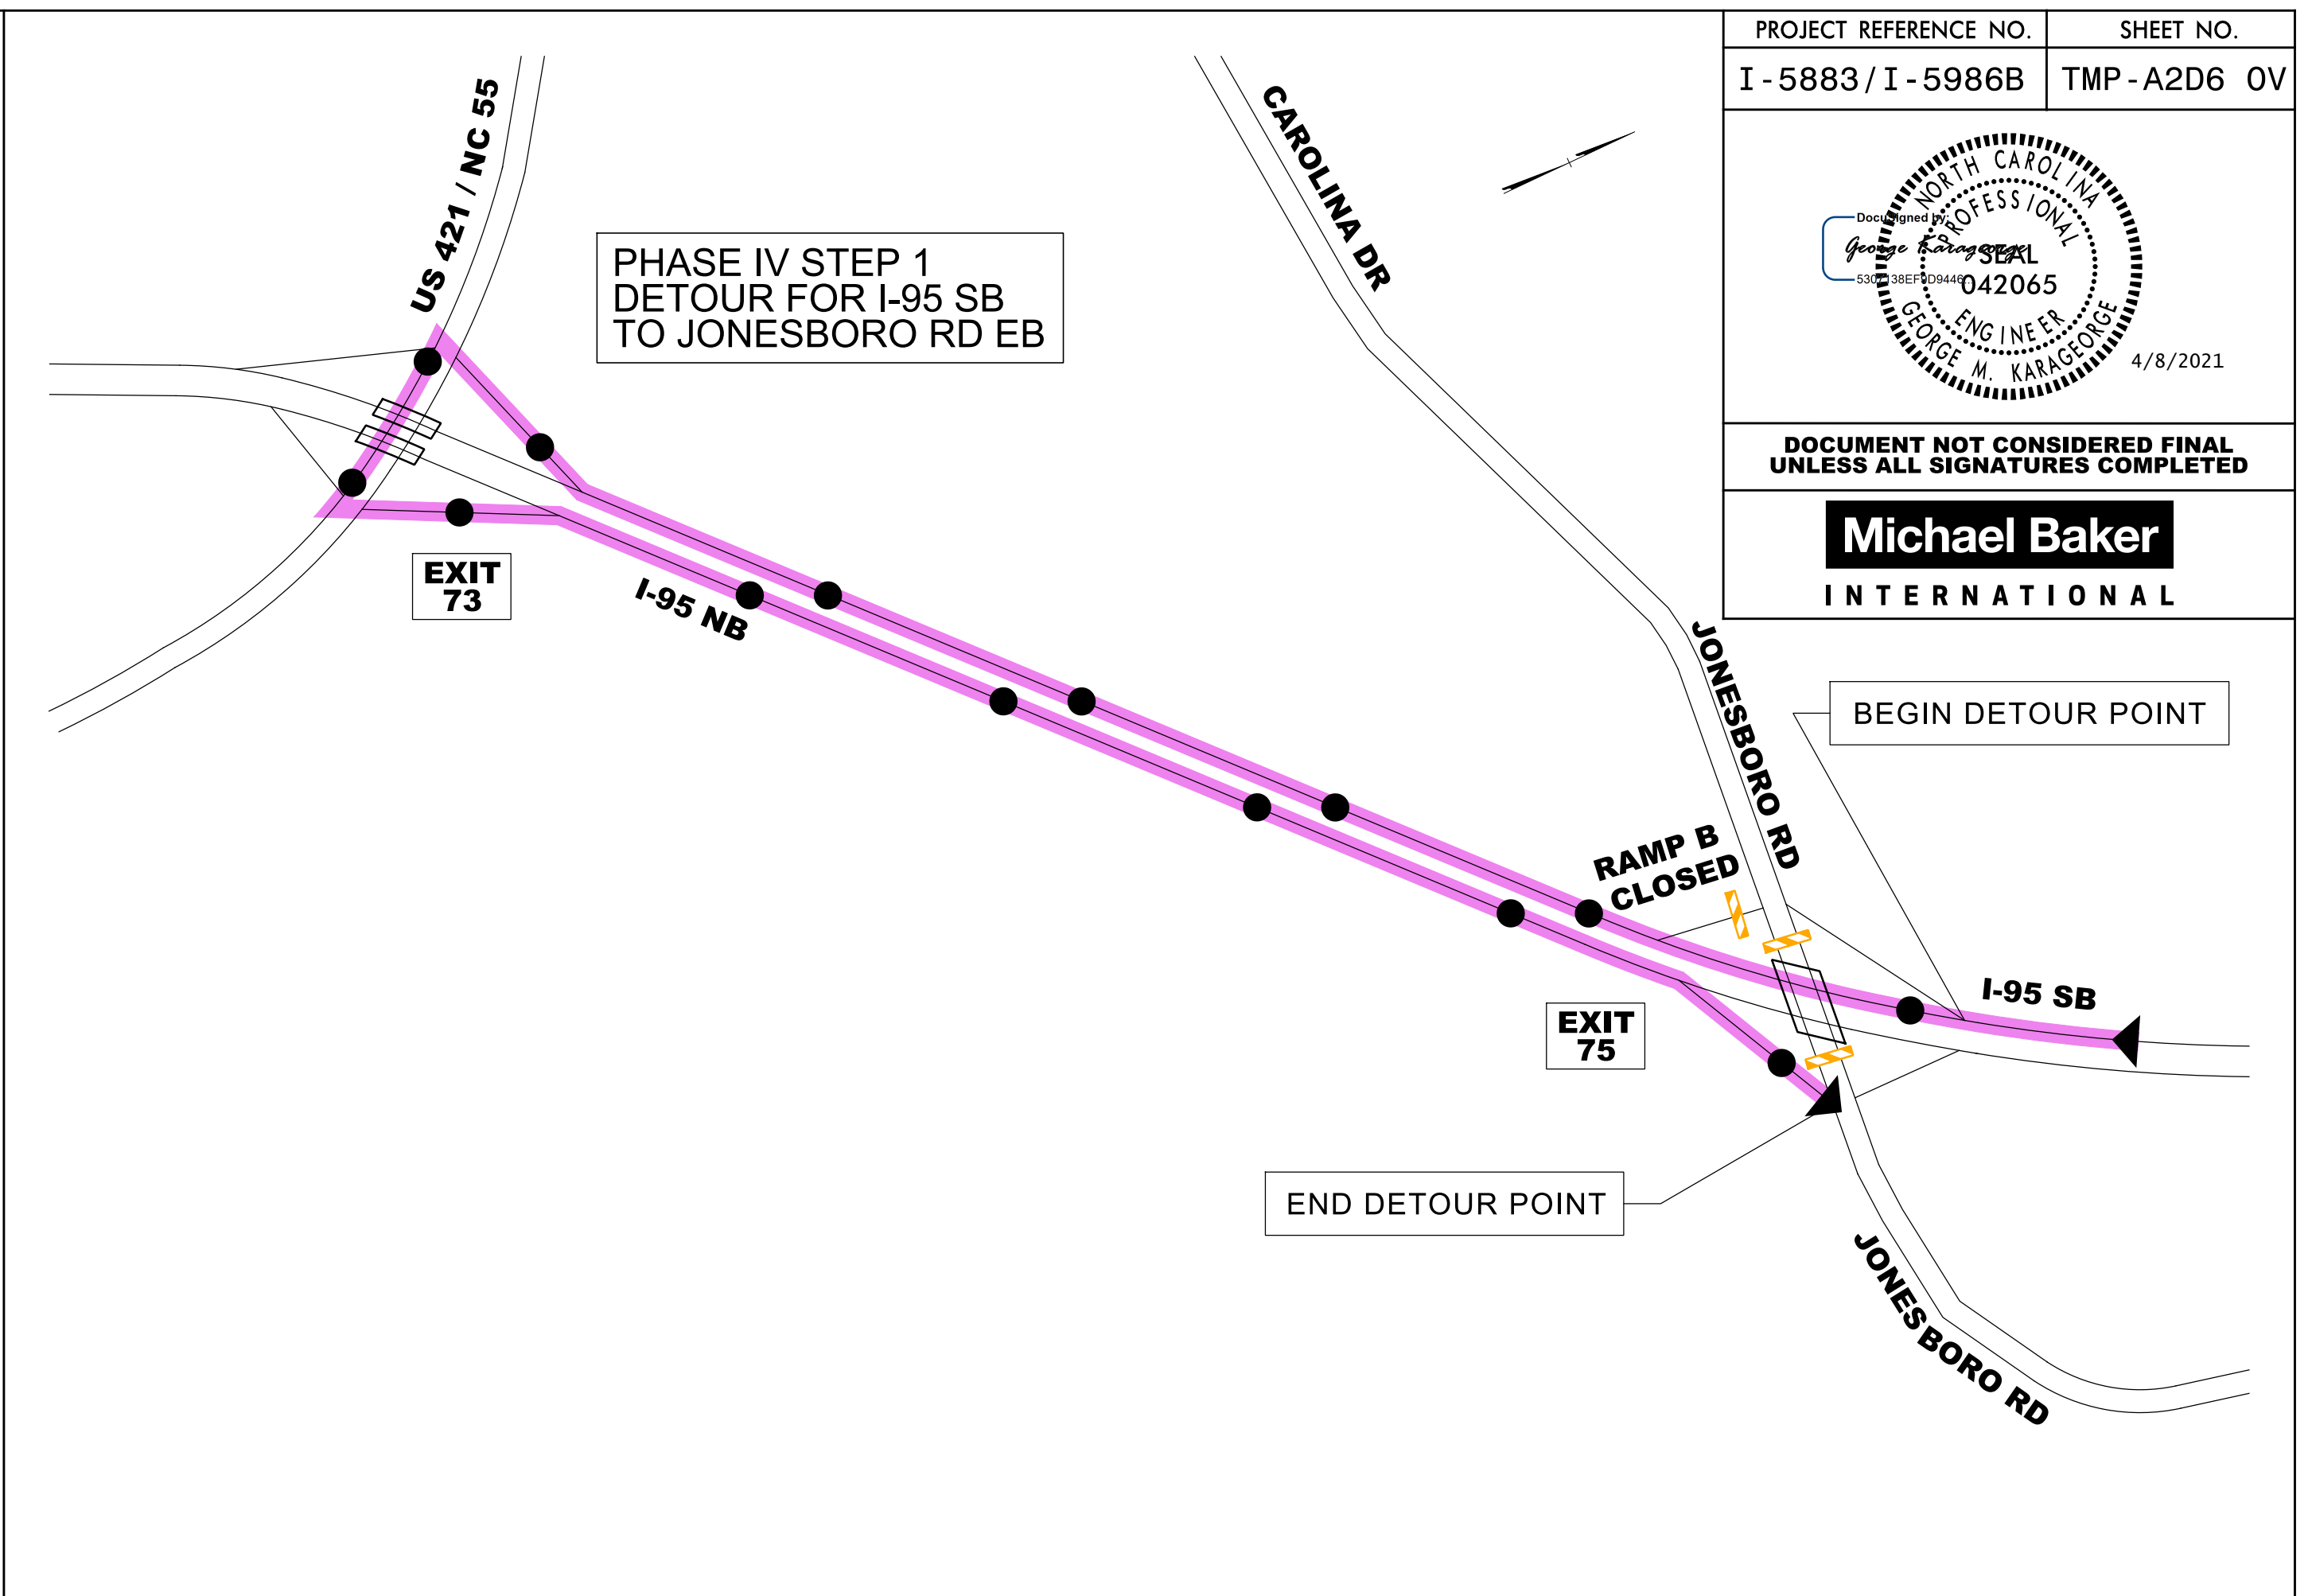

DOCUMENT NOT CONSIDERED FINAL UNLESS ALL SIGNATURES COMPLETED

Michael Baker
INTERNATIONAL

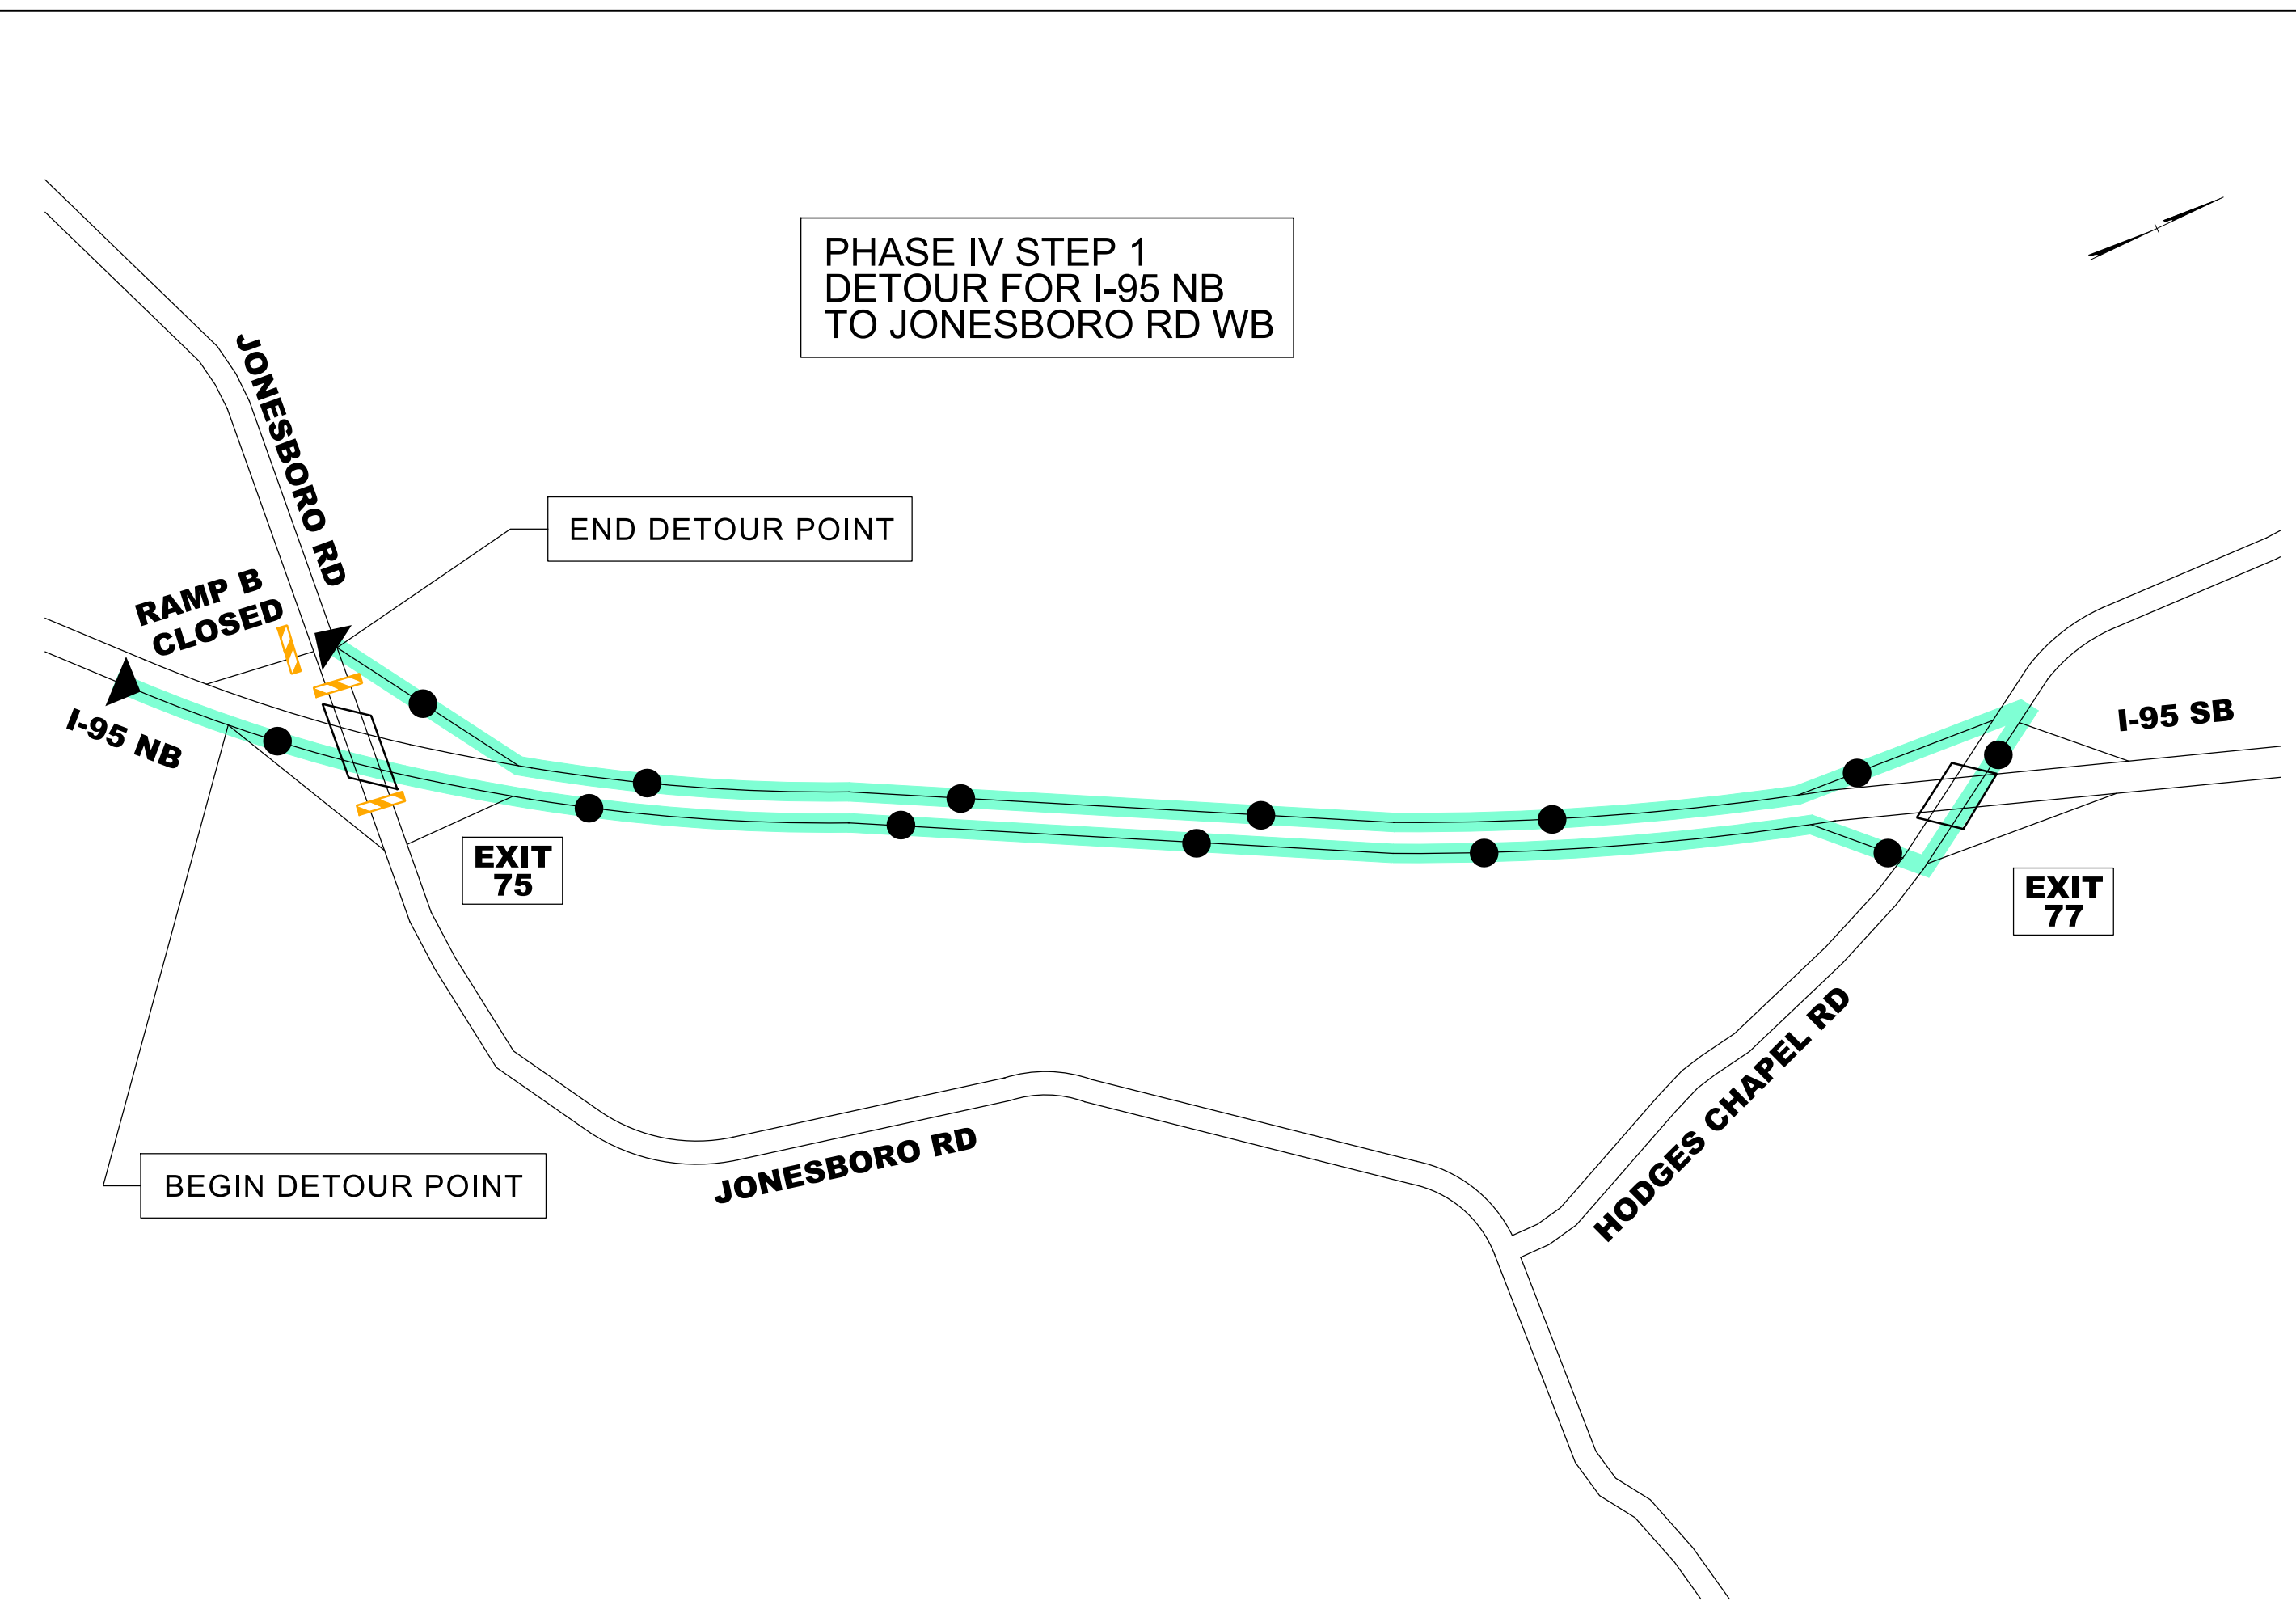

4/1/2021 R:\Traf\Traf\Transportation Management\PLAN SHEETS\I-5986B TMP A2D6 0V AREA 02 PHASE 04_OVERVIEW.dgn Caroline.Owings

AREA 2
JONESBORO RD AND RAMP B CLOSURE FOR CONSTRUCTION OF BRIDGE BENT
DETOUR OVERVIEW