



DOCUMENT NOT CONSIDERED FINAL UNLESS ALL SIGNATURES COMPLETED


**Michael Baker**  
INTERNATIONAL

1280

1285

1290

REPLACE OUTSIDE SHOULDERS WITH  
TEMP PVMT USING LANE CLOSURES  
-L- 1286+00± TO 1304+00±

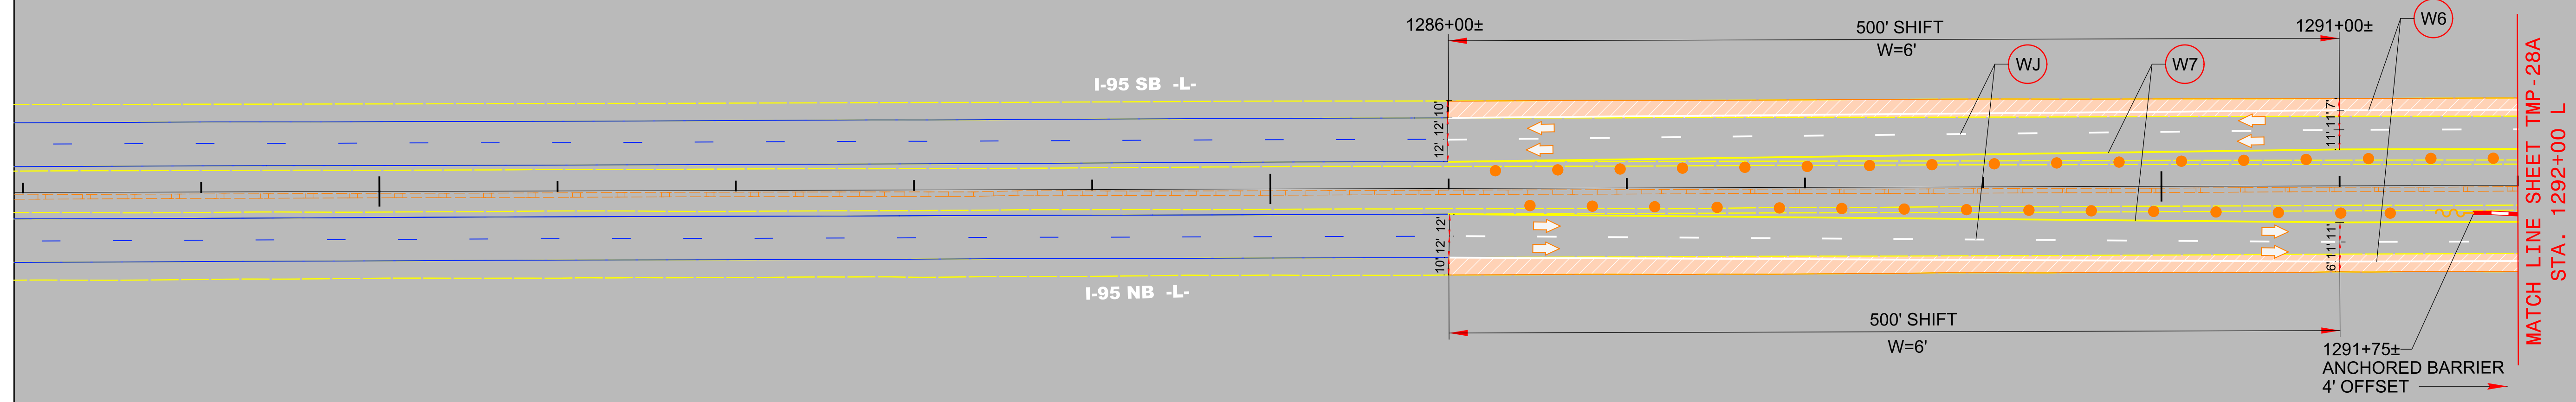

4/2/2021  
R:\Traffic\Transportation Management\PLAN SHEETS\I-5986B TMP 28 AREA 03 PHASE 01STEP 01.dgn  
Caroline.Owings

AREA 3  
PHASE I  
STEP 1