

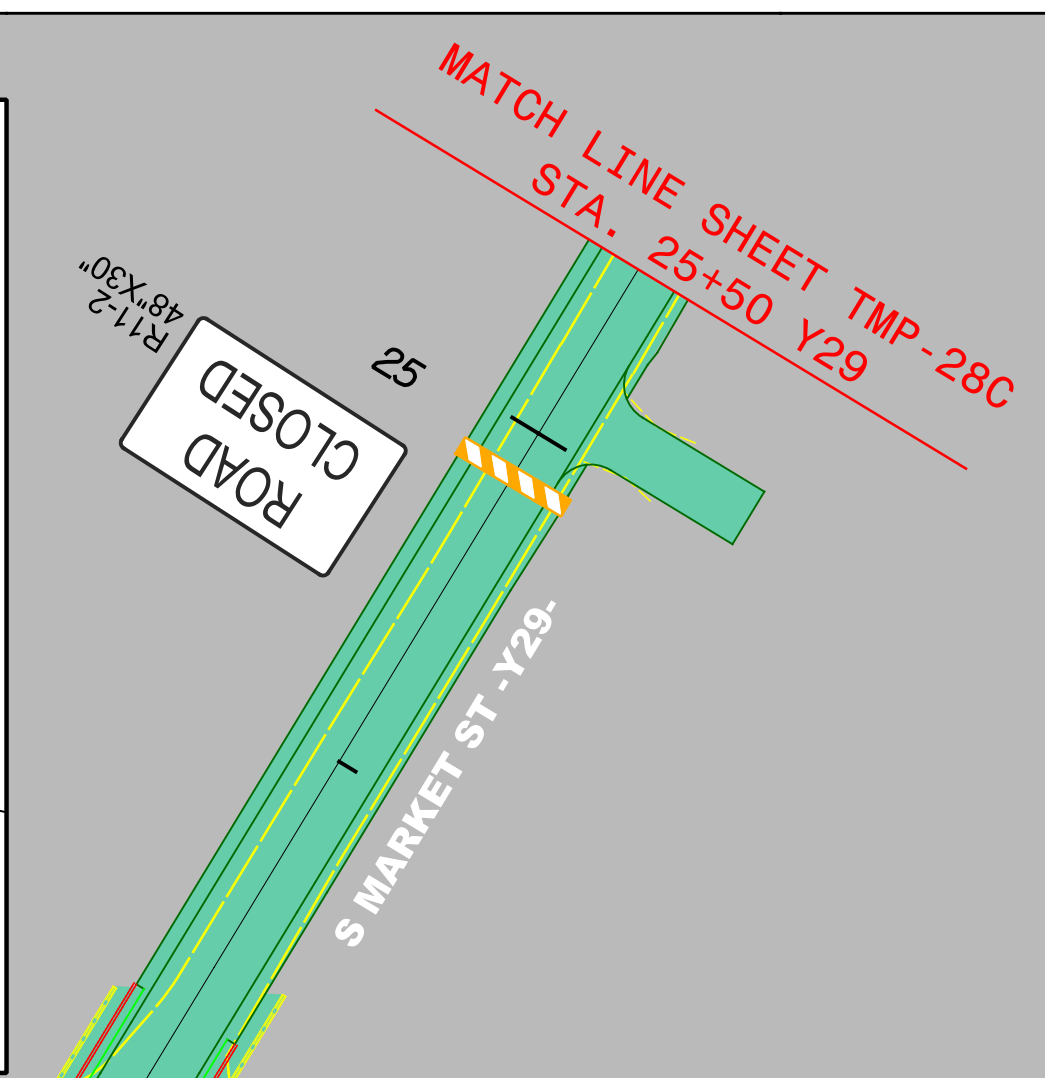


PROJECT REFERENCE NO. I - 5986B	SHEET NO. TMP - 28A
<p><b>DOCUMENT NOT CONSIDERED FINAL UNLESS ALL SIGNATURES COMPLETED</b></p>	
<p><b>Michael Baker INTERNATIONAL</b></p>	

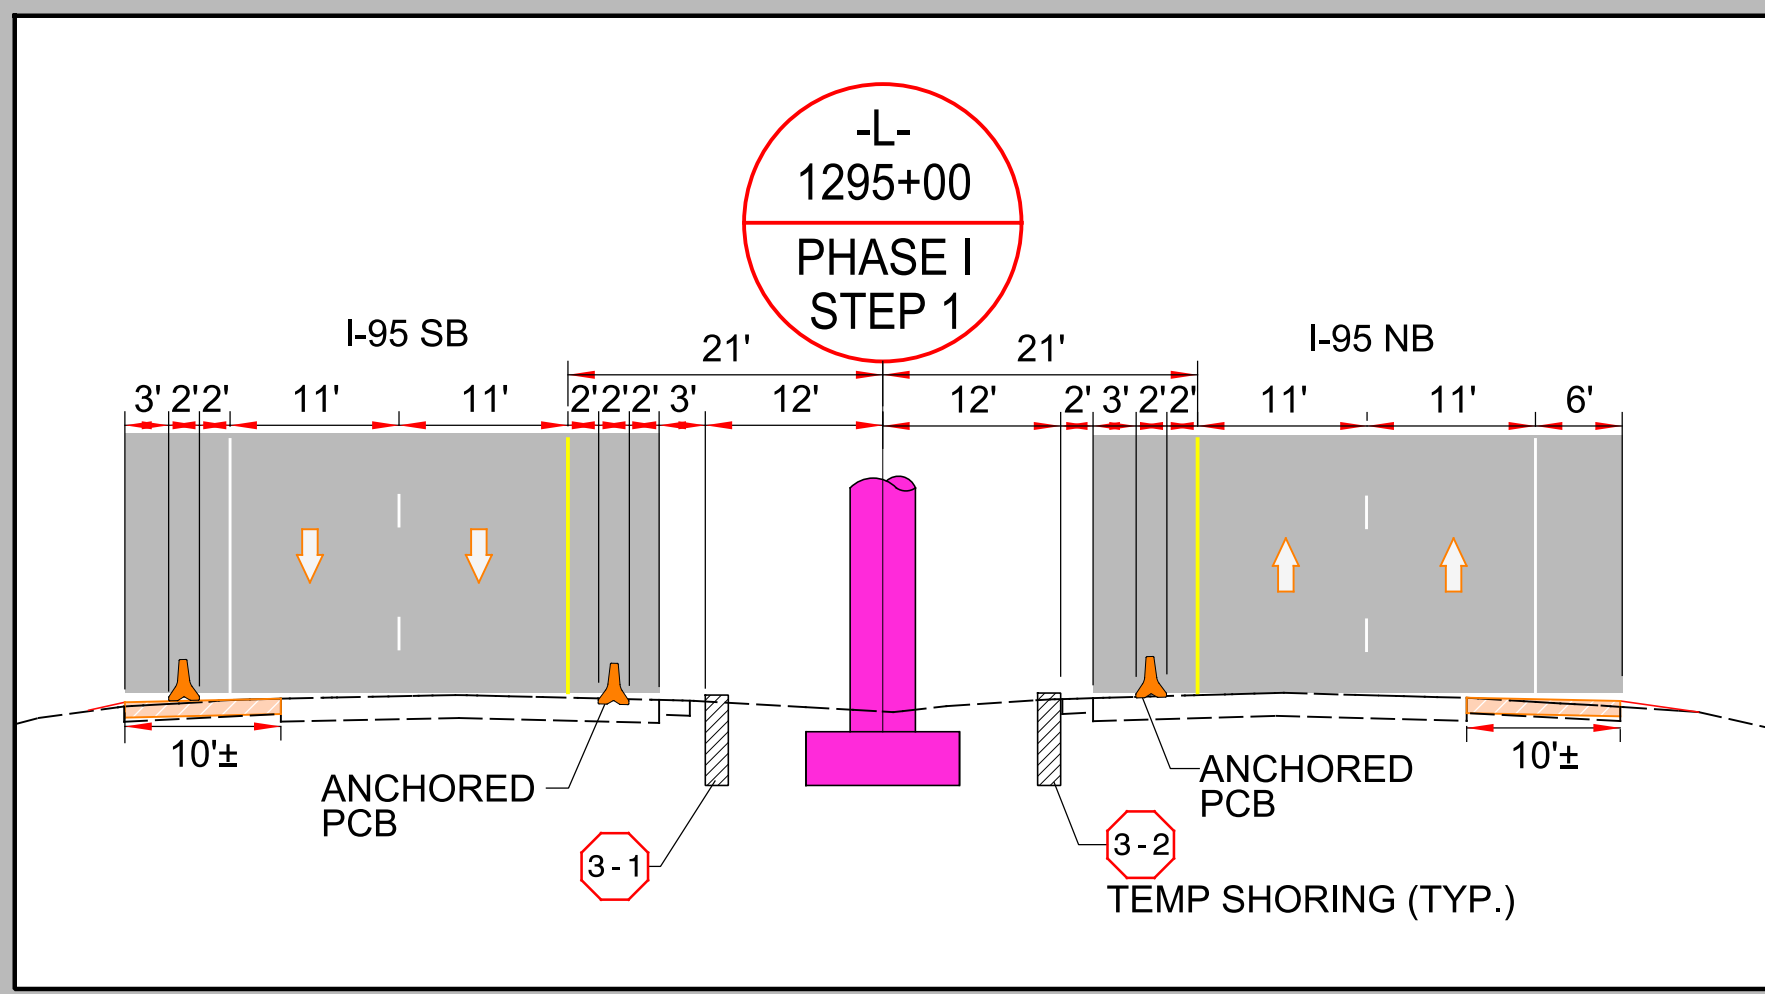

**ICT**

SEE INTERMEDIATE CONTRACT  
TIMES FOR COMPLETION OF -Y29-

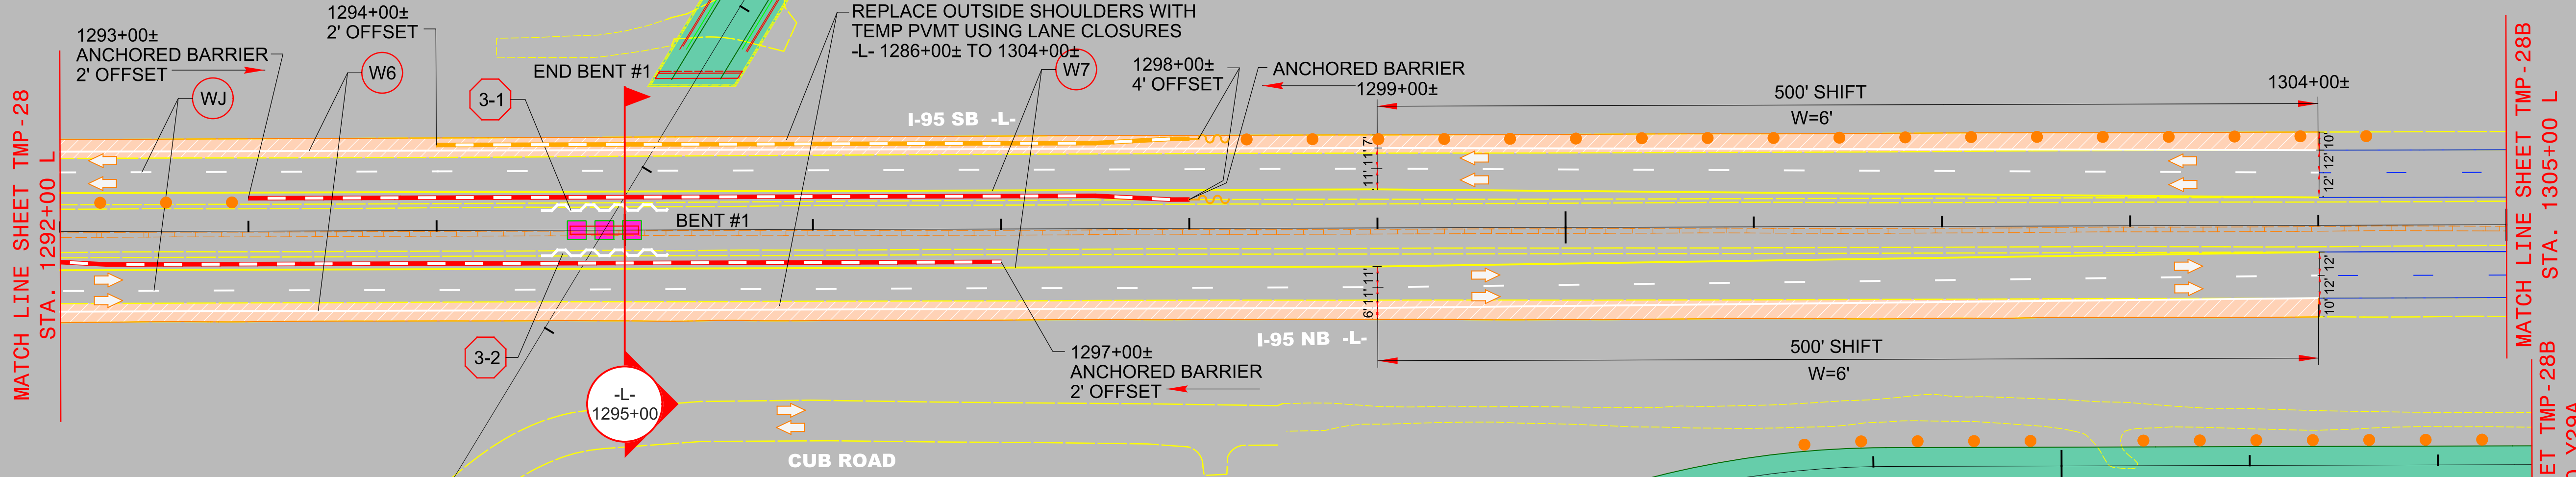

-L- 1295+00

TEMPORARY SHORING LEGEND	
<p><b>3-1</b> QUANTITY = 307 SQFT</p> <p>TEMPORARY SHORING FROM -L- STA. 1294+56, 12.0' LT TO -L- STA. 1295+22, 12.0' LT</p> <p>LENGTH = 66 FT AVERAGE HEIGHT = 4.85 FT MAXIMUM HEIGHT = 5.31 FT</p> <p>(SEE SHEET TMP-2G8 FOR TEMPORARY SHORING NOTES)</p>	<p><b>3-2</b> QUANTITY = 307 SQFT</p> <p>TEMPORARY SHORING FROM -L- STA. 1294+56, 12.0' RT TO -L- STA. 1295+22, 12.0' RT</p> <p>LENGTH = 66 FT AVERAGE HEIGHT = 4.85 FT MAXIMUM HEIGHT = 5.31 FT</p> <p>(SEE SHEET TMP-2G8 FOR TEMPORARY SHORING NOTES)</p>

**AREA 3**  
  
**PHASE I  
STEP 1**

4/2/2021  
 R:\Traffic\Transportation Management\PLAN SHEETS\I-5986B TMP 28A AREA 03 PHASE 01STEP 01.dgn  
 Caroline.Owings