

PROJECT REFERENCE NO.	SHEET NO.
I - 5986B	TMP - 28B




DOCUMENT NOT CONSIDERED FINAL  
UNLESS ALL SIGNATURES COMPLETED

**Michael Baker**  
INTERNATIONAL


4/2/2021  
R:\Traffic\Transportation Management\PLAN SHEETS\I-5986B TMP 28B AREA 03 PHASE 01STEP 01.dgn  
Caroline.Owings

MATCH LINE SHEET TMP - 28A  
STA. 1305+00 L

MATCH LINE SHEET TMP - 28A  
STA. 22+50 Y29A

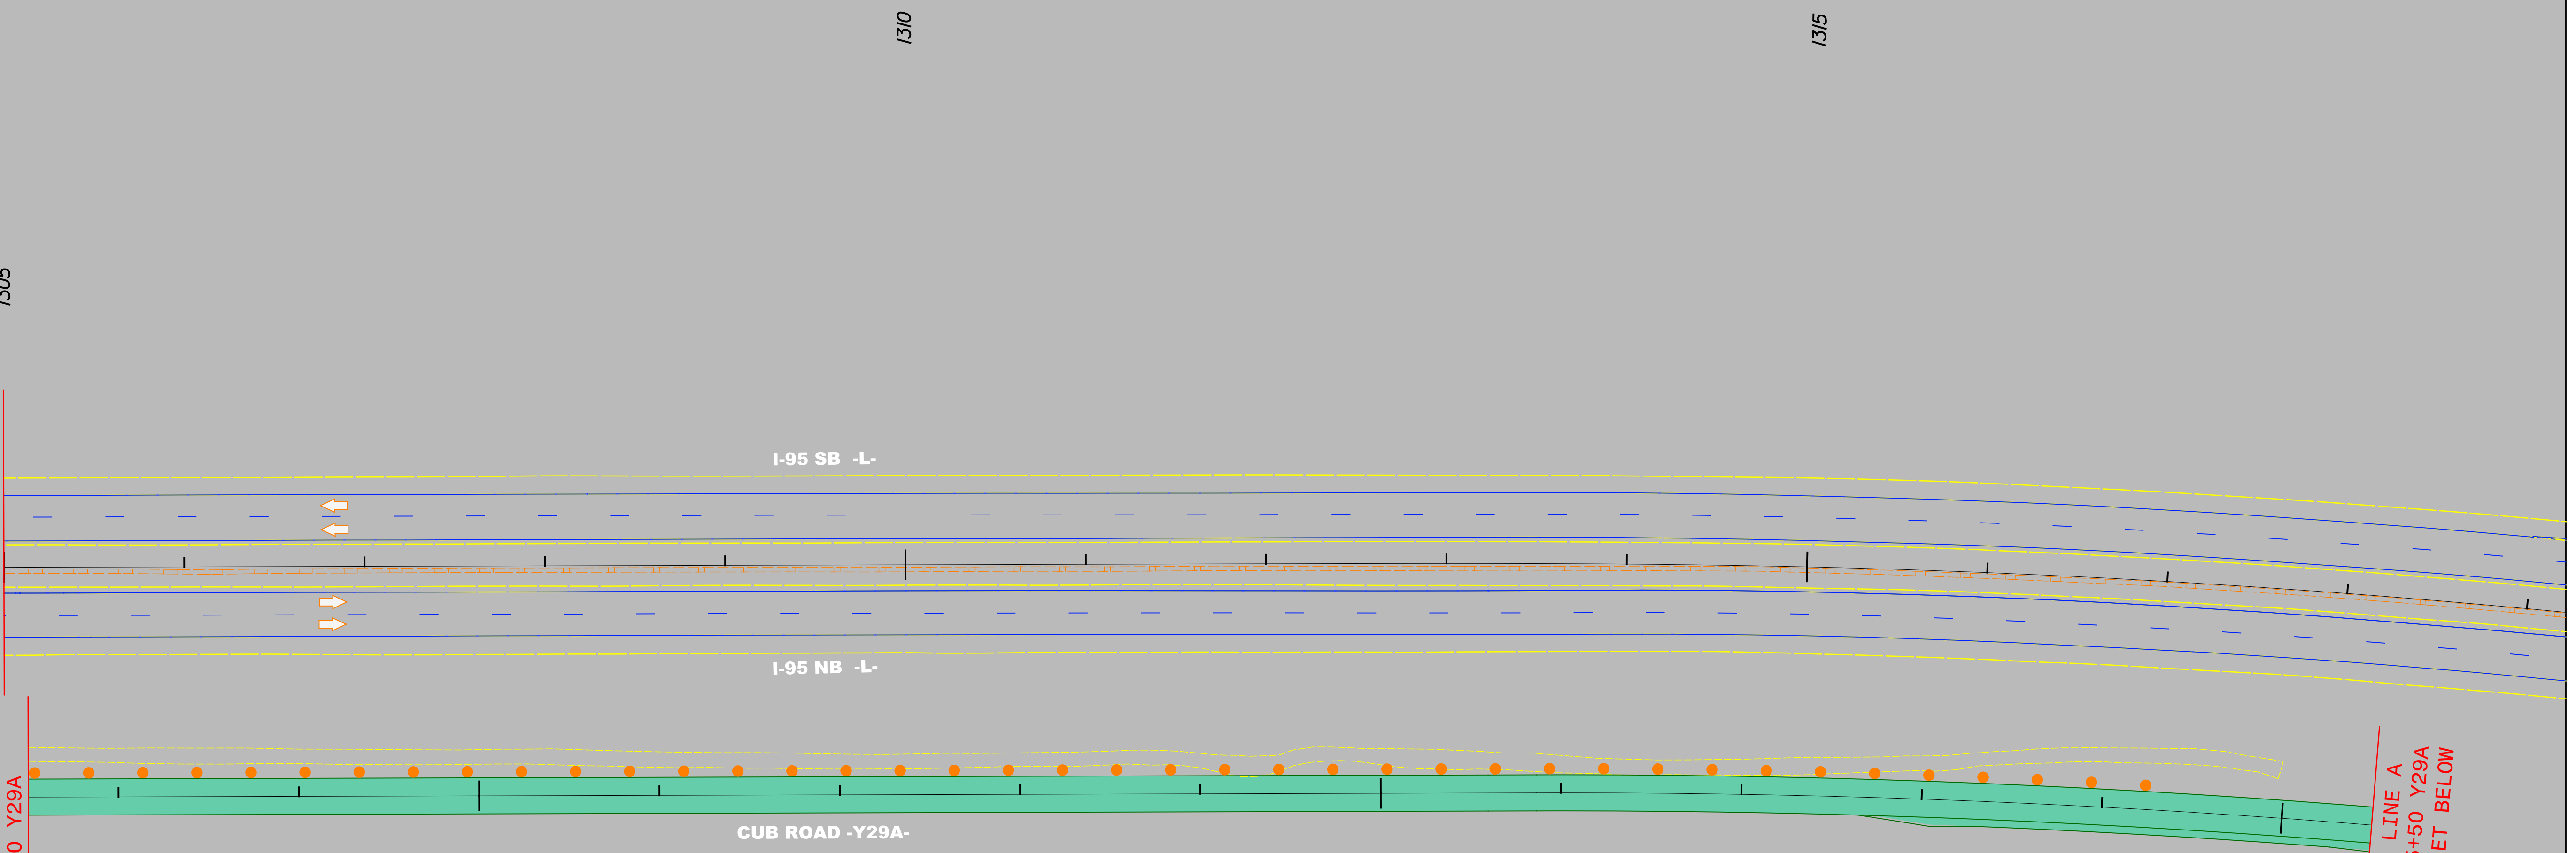

MATCH LINE A  
STA. 35+50 Y29A  
SEE INSET BELOW

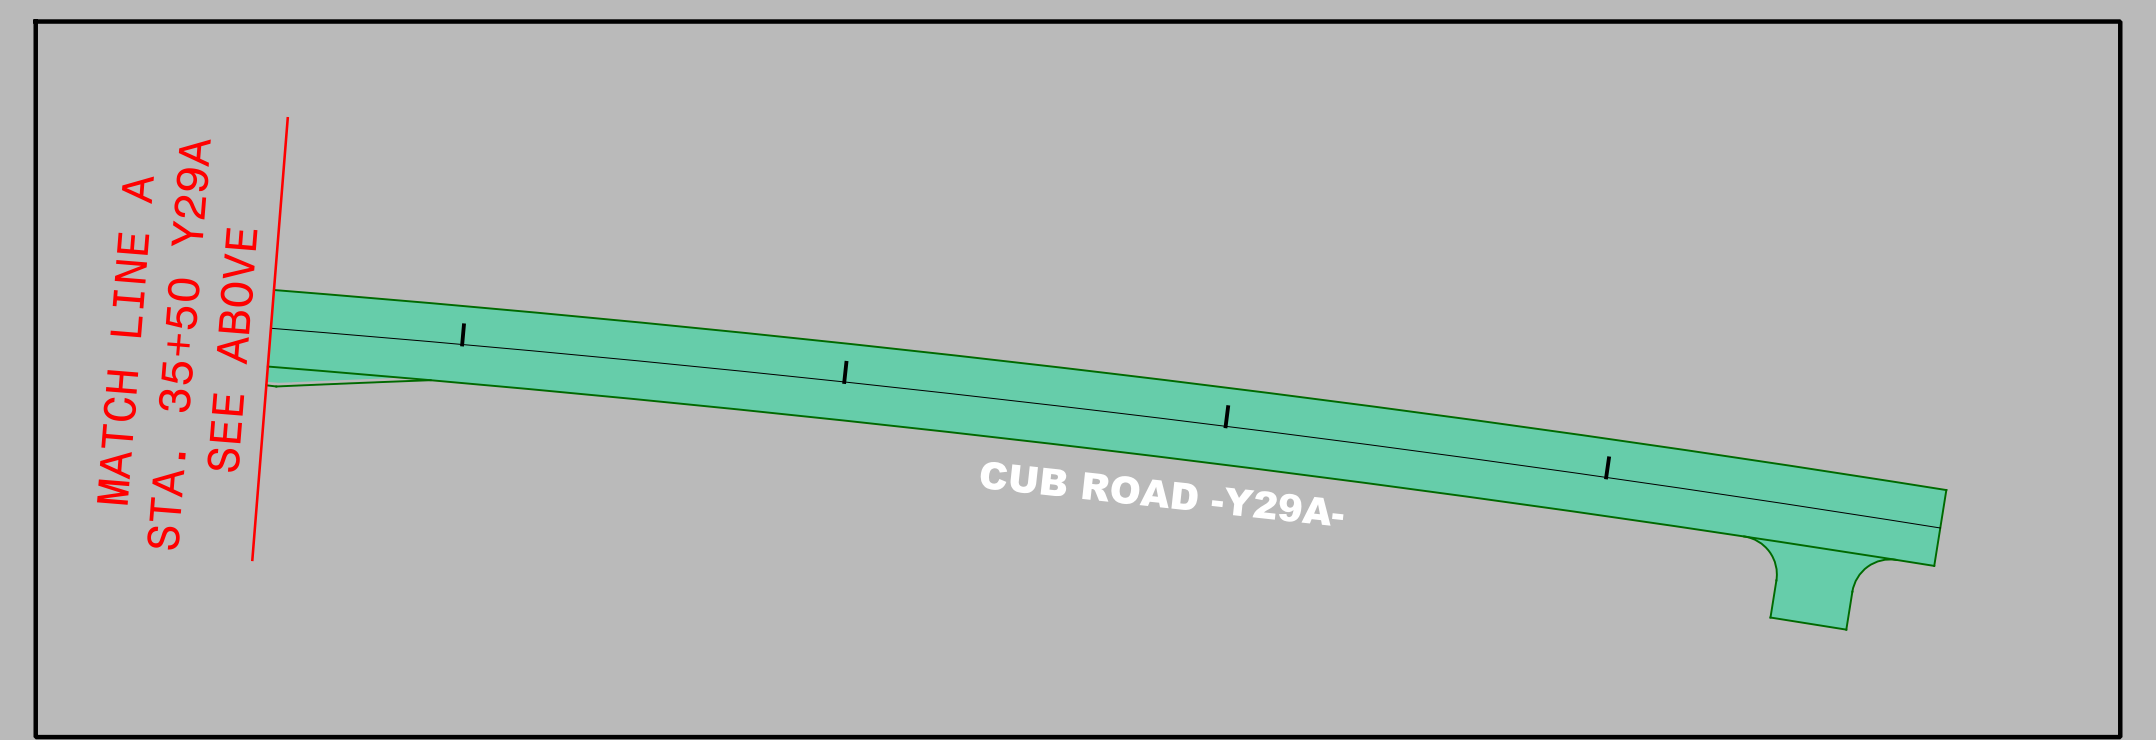

AREA 3

PHASE I  
STEP 1