



DOCUMENT NOT CONSIDERED FINAL UNLESS ALL SIGNATURES COMPLETED


**Michael Baker**  
INTERNATIONAL

1280

1285

1290

1286+00  
AREA 2 AREA 3  
PHASE 4 STEP 1 PHASE 4

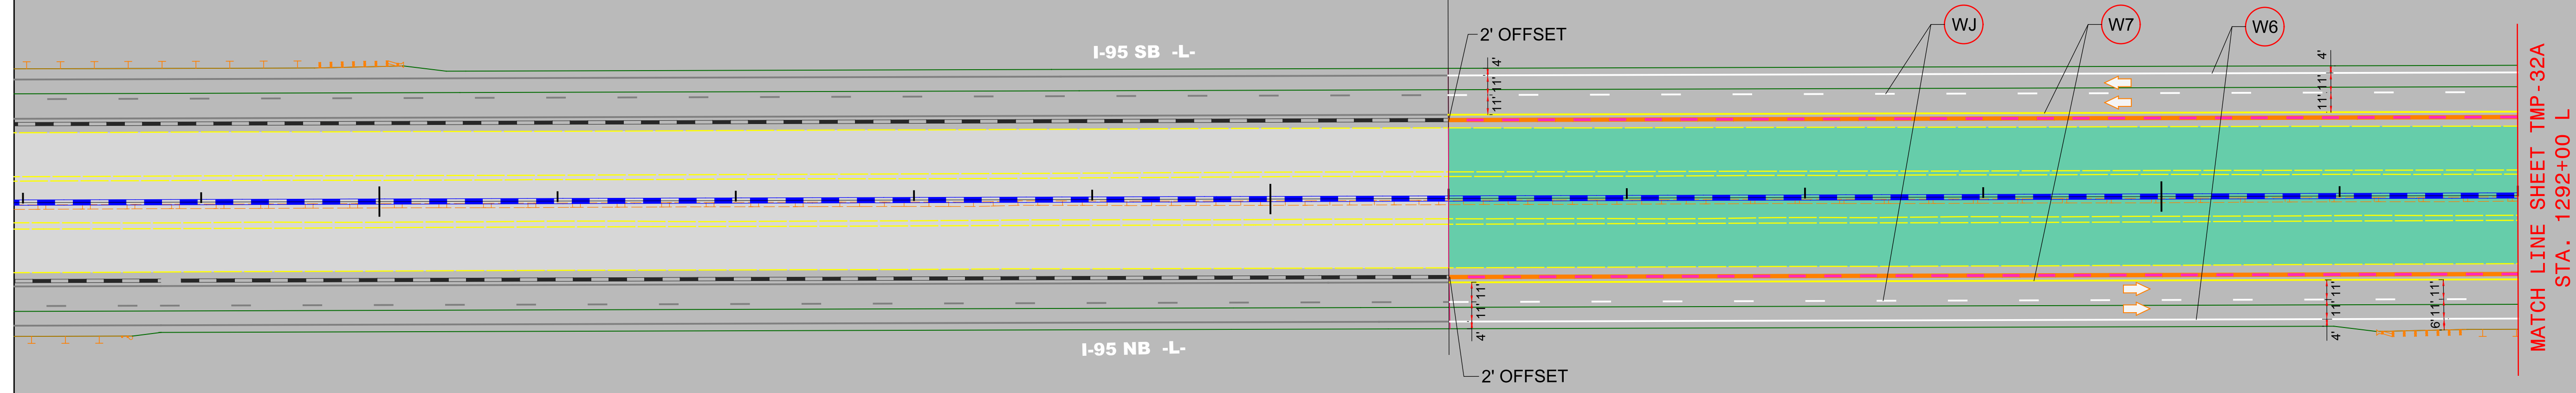

NOTE:  
I-95 TRAFFIC IS SHOWN SHIFTED TO THE OUTSIDE ALONG AREAS 2 THRU 5. DEPENDING ON THE CONTRACTOR'S SCHEDULE, THE SHIFT TO THE OUTSIDE MAY BE ADJUSTED THROUGHOUT THESE AREAS AS APPROVED BY THE ENGINEER.

4/2/2021  
R:\Traffic\Transportation Management\PLAN SHEETS\I-5986B TMP 32 AREA 03 PHASE 04 STEP 01.dgn  
Caroline.Owings

AREA 3  
PHASE IV