

DOCUMENT NOT CONSIDERED FINAL UNLESS ALL SIGNATURES COMPLETED

Michael Baker
INTERNATIONAL

MATCH LINE SHEET TMP - 33C
STA. 1362+00 L

ANCHORED BARRIER


I-95 SB -L-

I-95 NB -L-

1370+00±
AREA 4 AREA 5
PHASE 1 STEP 1 PHASE 1 STEP 1

-L-
1366+00

N WALTON AVE -Y33-

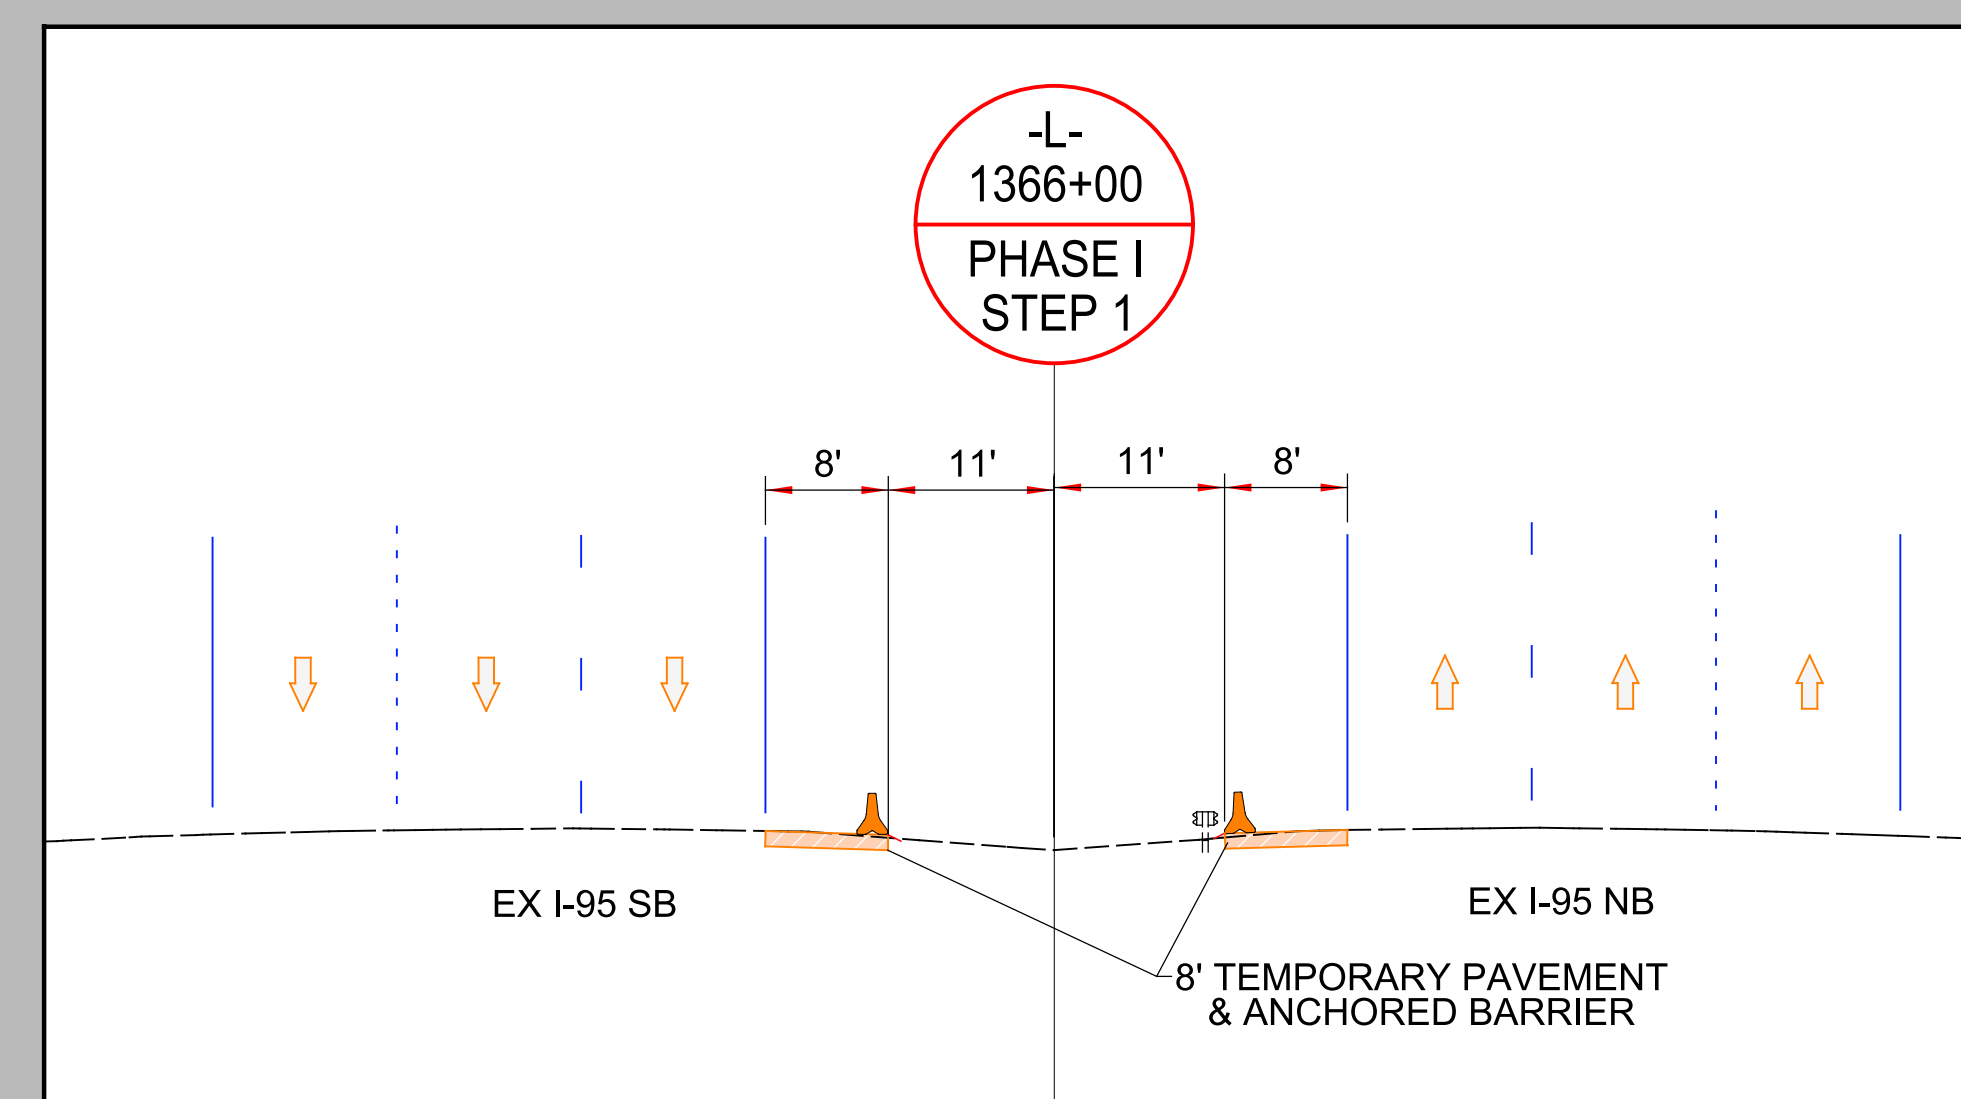

AREA 4
PHASE I
STEP 1

4/2/2021
R:\Traffic\Transportation Management\PLAN SHEETS\I-5986B TMP 33D AREA 04 PHASE 01STEP 01.dgn
Caroline.Owings