


PROJECT REFERENCE NO.	SHEET NO.
I - 5986B	TMP - 36A

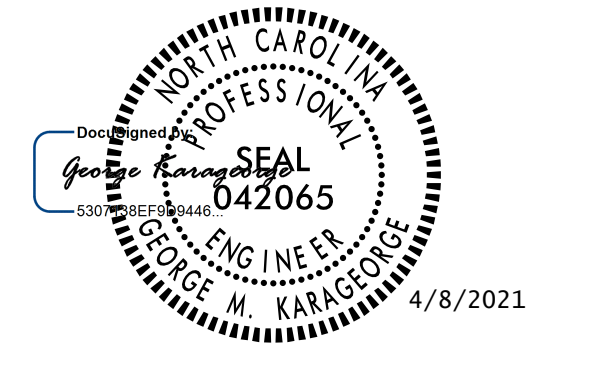


DOCUMENT NOT CONSIDERED FINAL
UNLESS ALL SIGNATURES COMPLETED

Michael Baker
INTERNATIONAL

4/2/2021
 R:\Traffic\Transportation Management\PLAN SHEETS\I-5986B TMP 36A AREA 04 PHASE 03 STEP 01.dgn
 Caroline.Owings

30

35

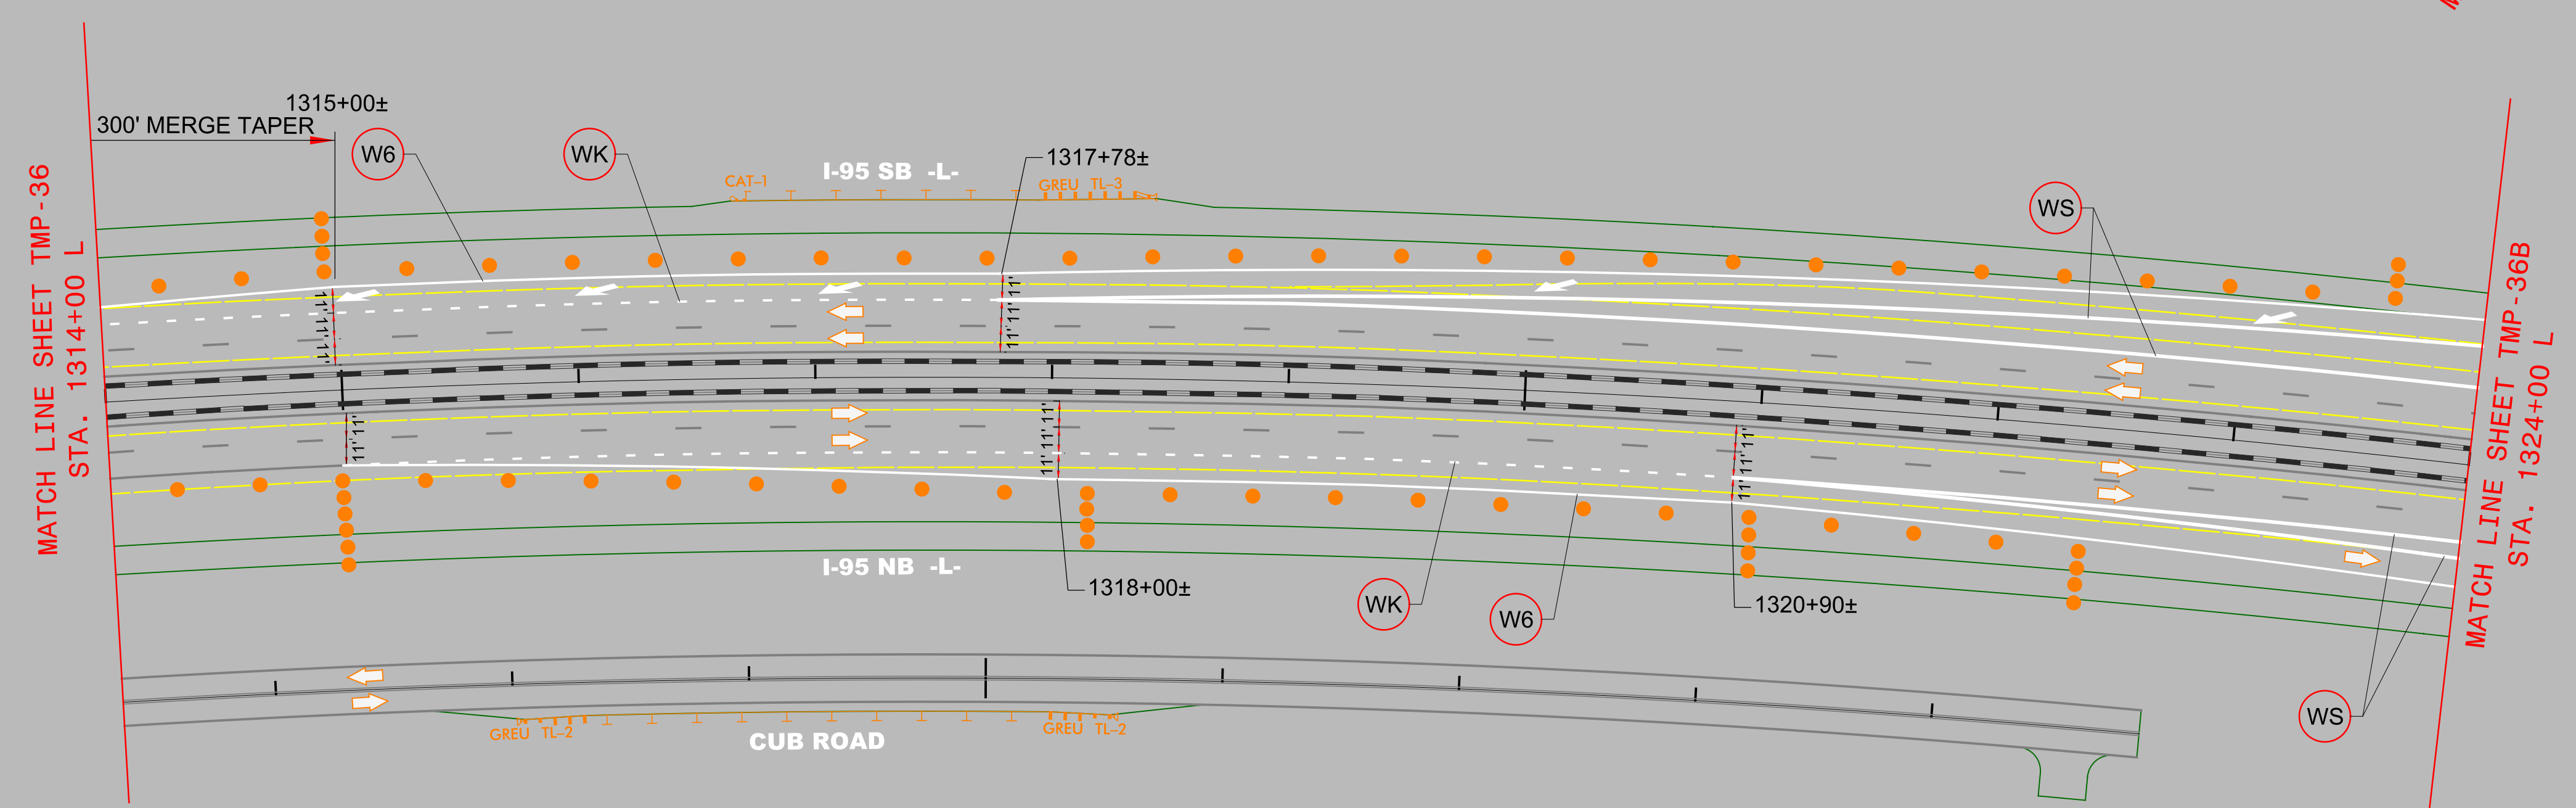

MATCH LINE SHEET TMP-36B
 STA. 12+00 Y28

MATCH LINE SHEET TMP-36B
 STA. 1324+00 L

AREA 4
PHASE III STEP 1