



DOCUMENT NOT CONSIDERED FINAL UNLESS ALL SIGNATURES COMPLETED

Michael Baker INTERNATIONAL


PHASE II
DETOUR FOR NC 50 SB & NC 242 SB

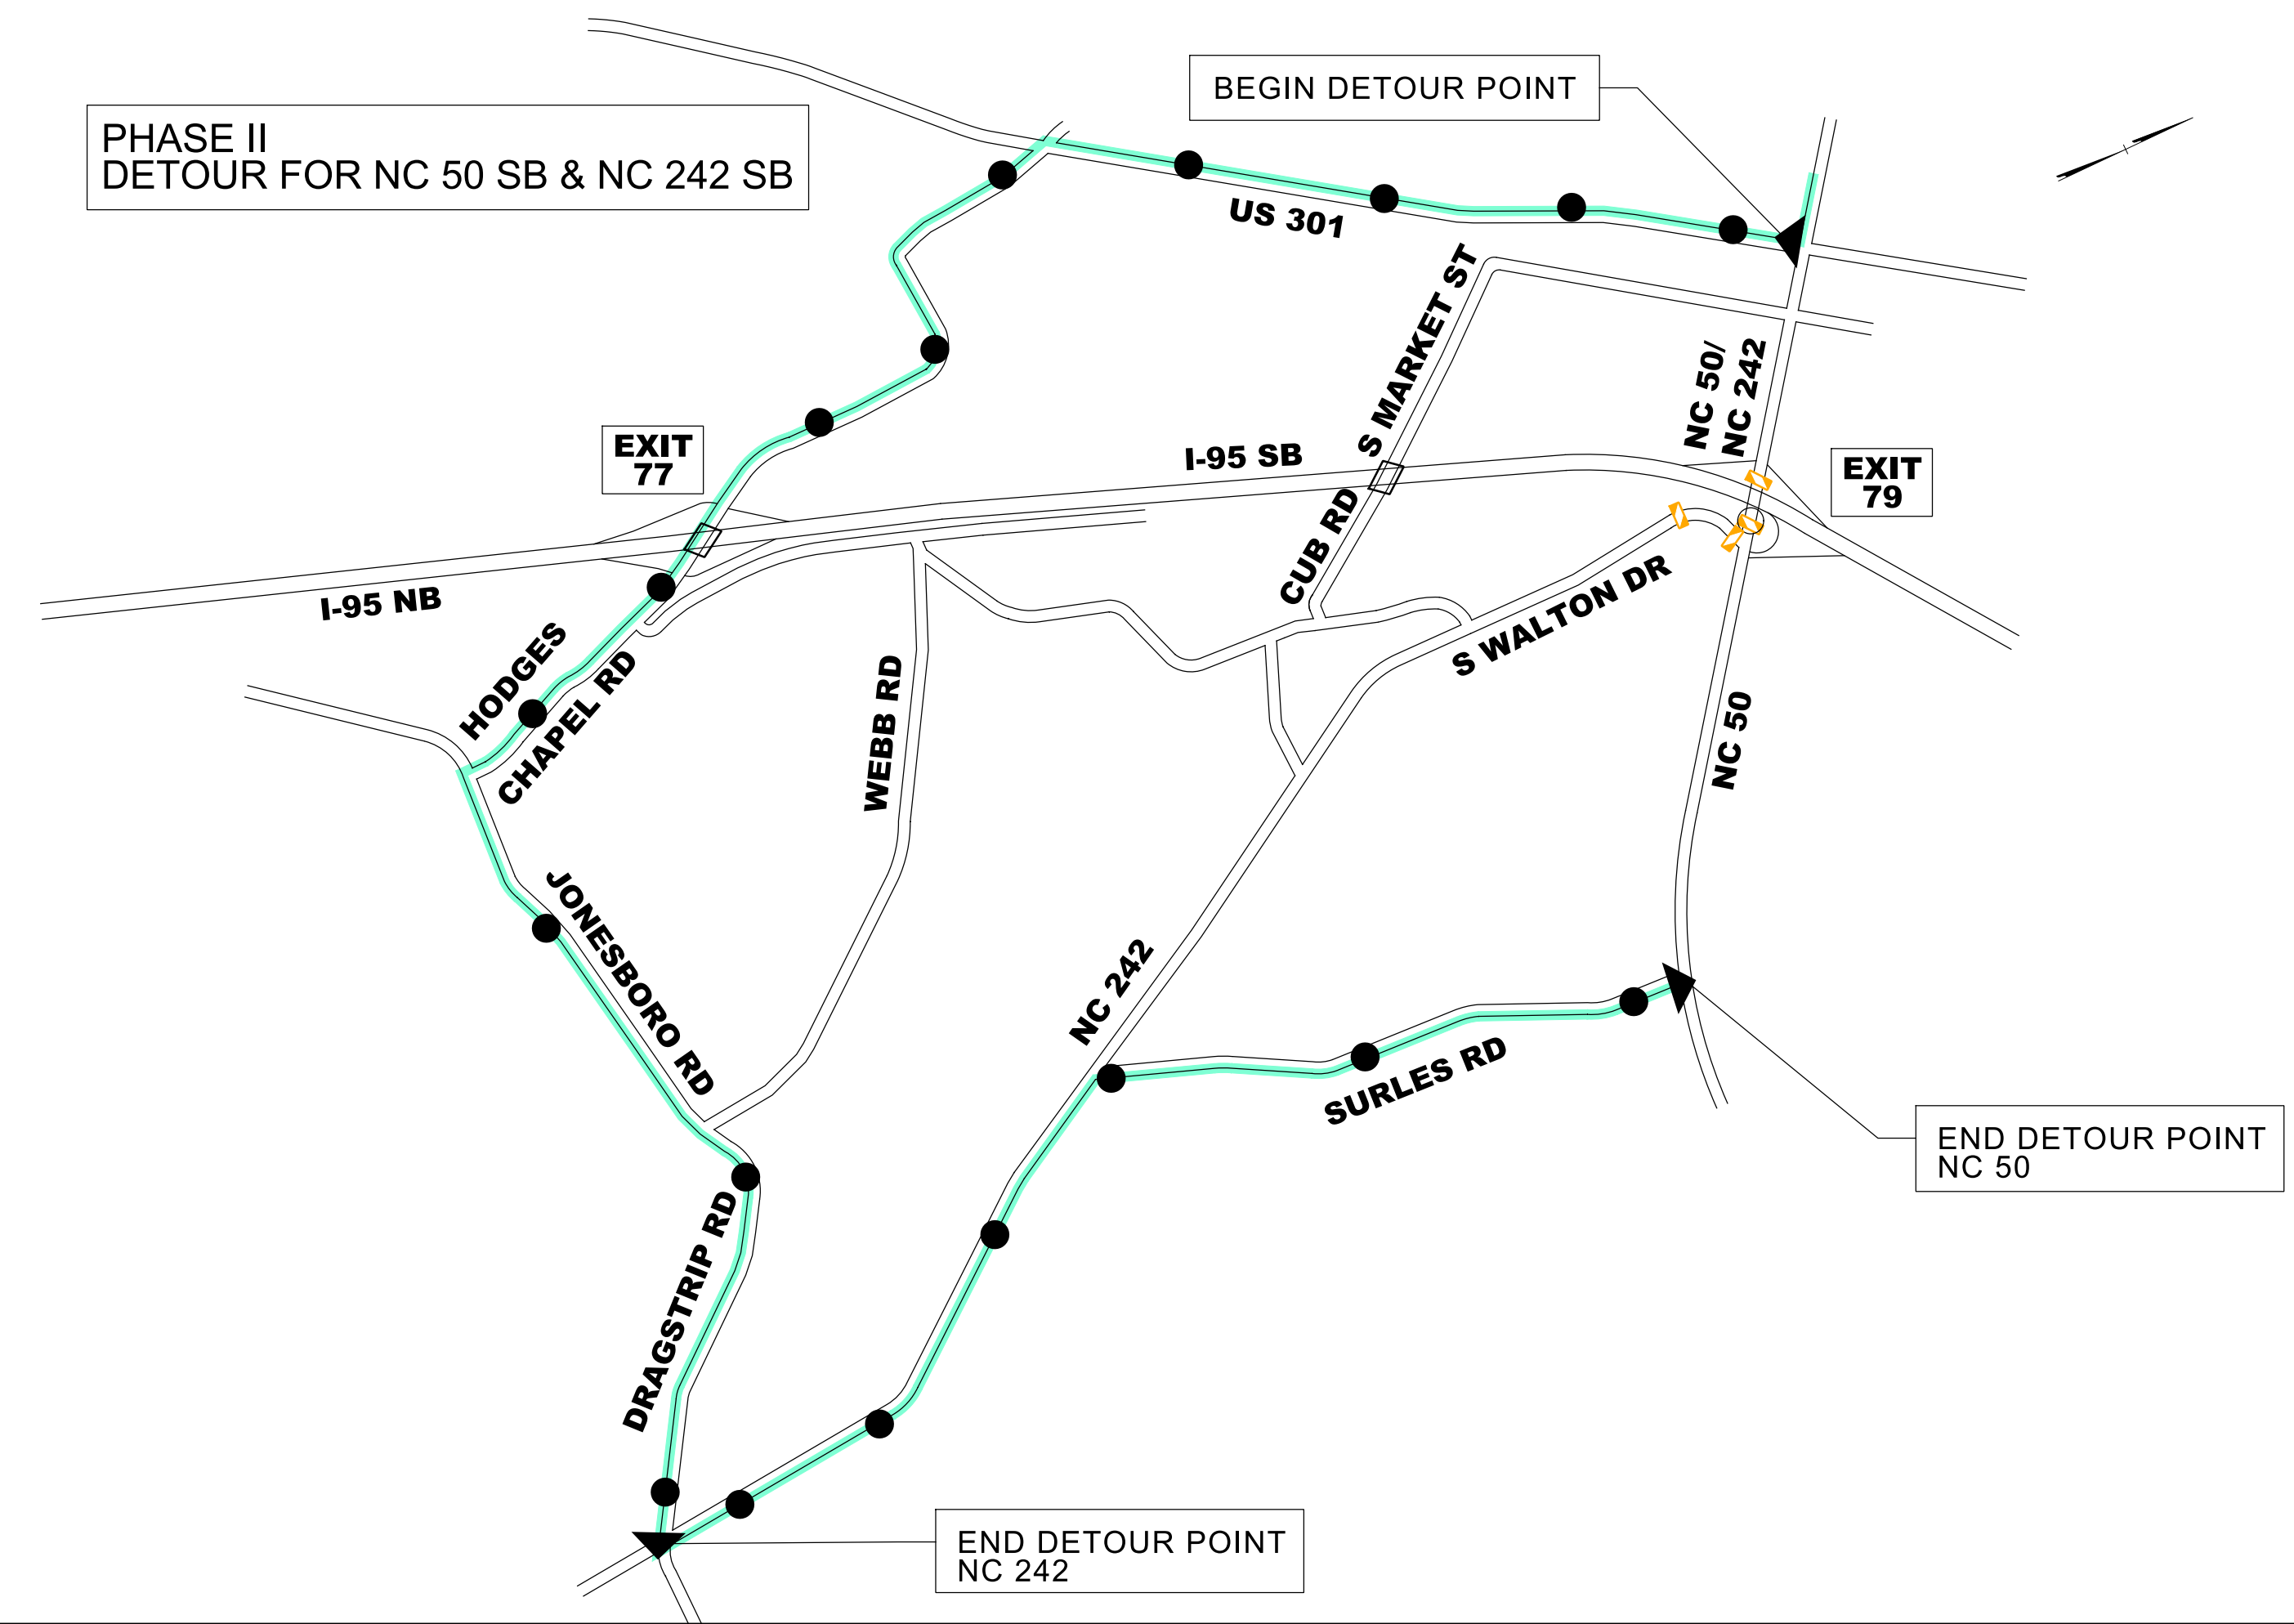


PHASE II
DETOUR FOR I-95 NB
TO NC 50 NB / NC 242 NB

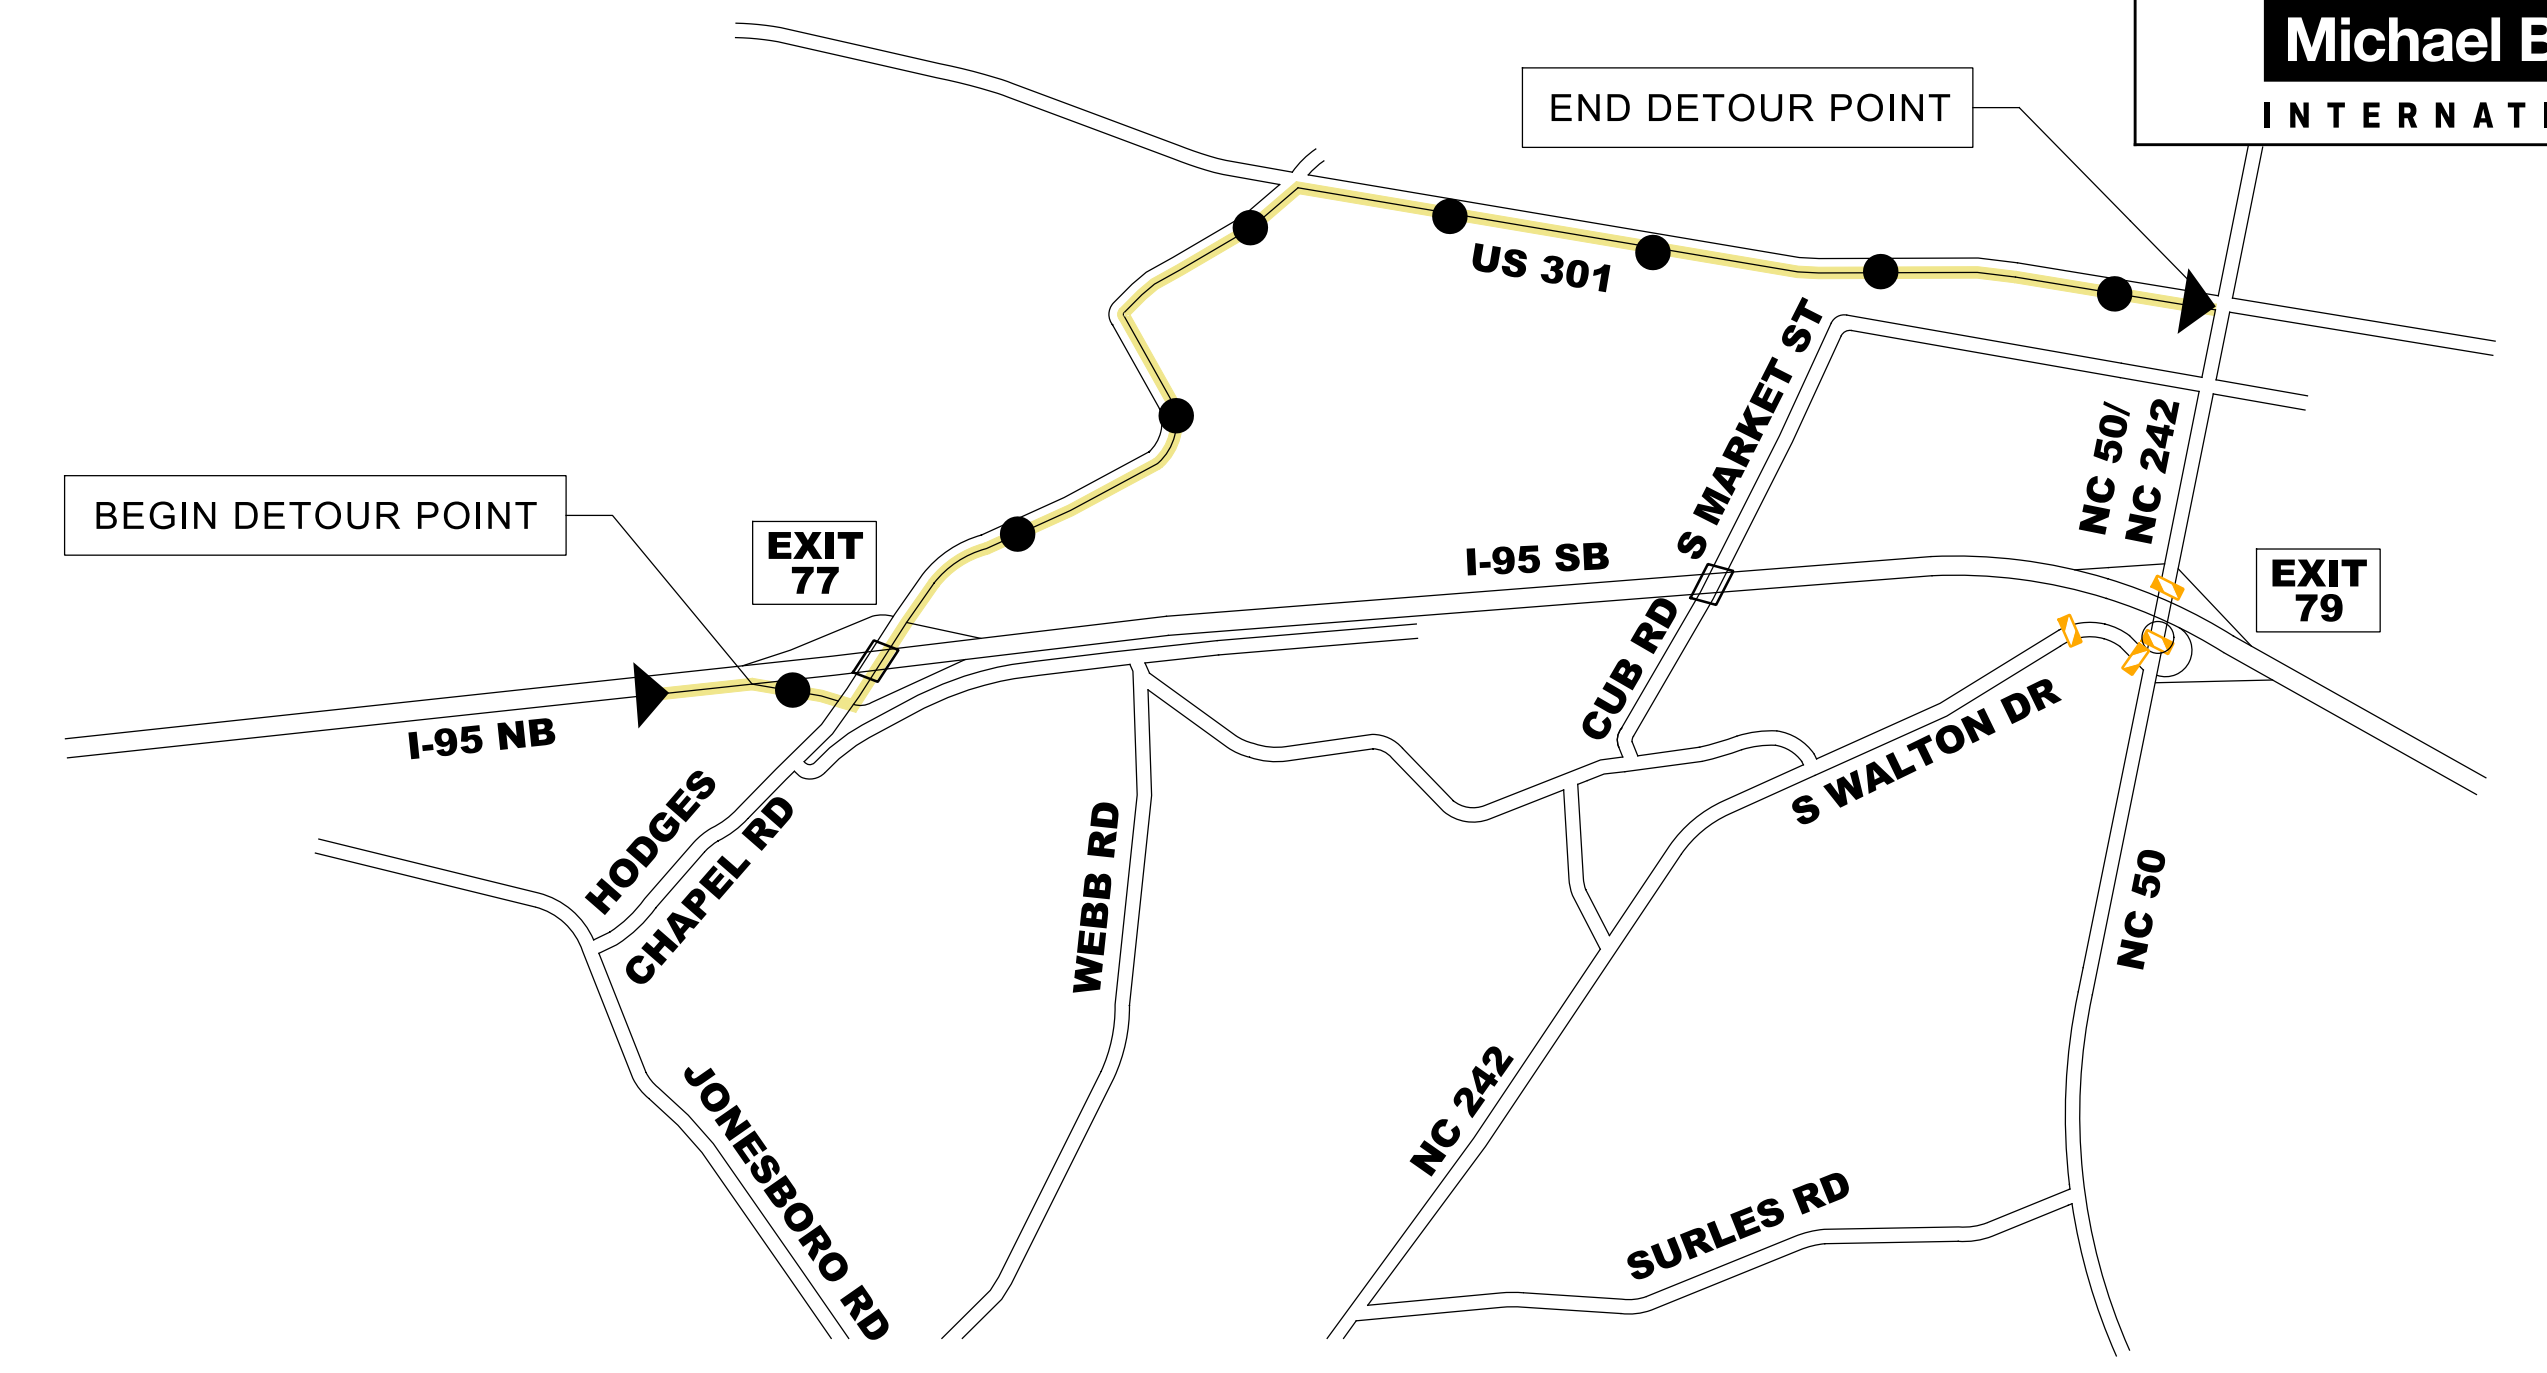

PHASE II
DETOUR FOR NC 50 NB & NC 242 NB

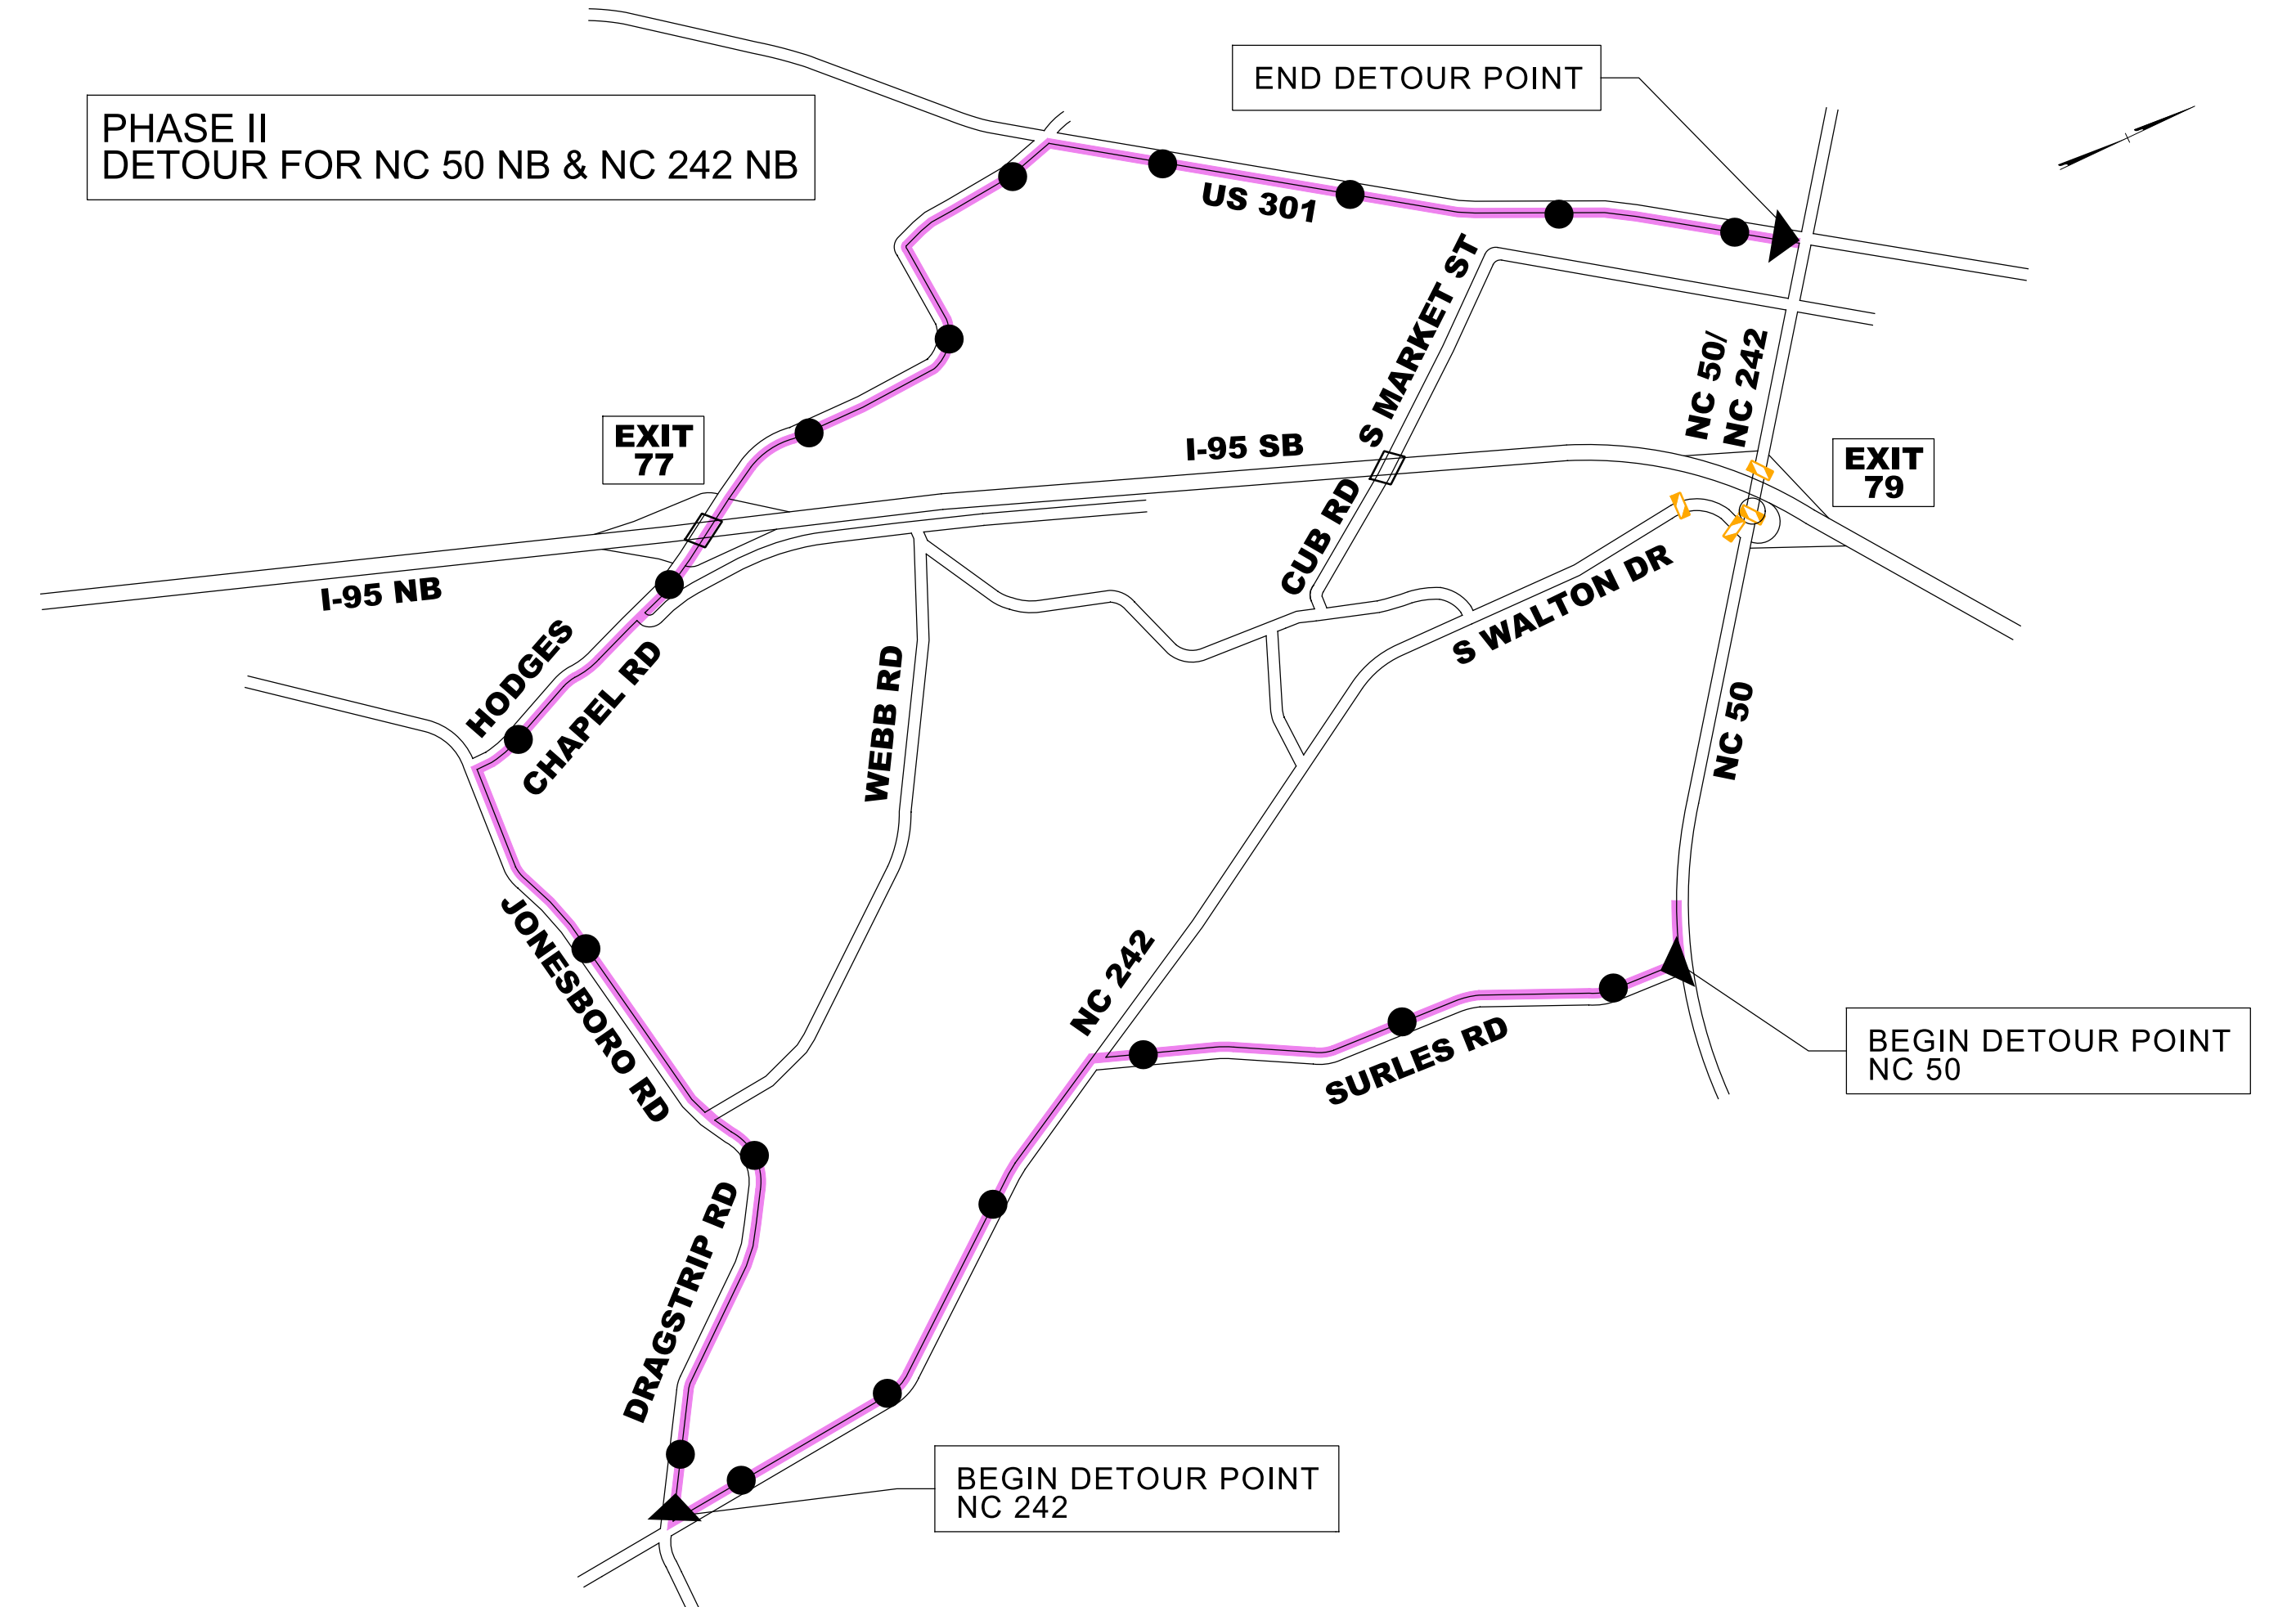

PHASE II
DETOUR FOR I-95 SB
TO NC 50 SB & NC 242 SB

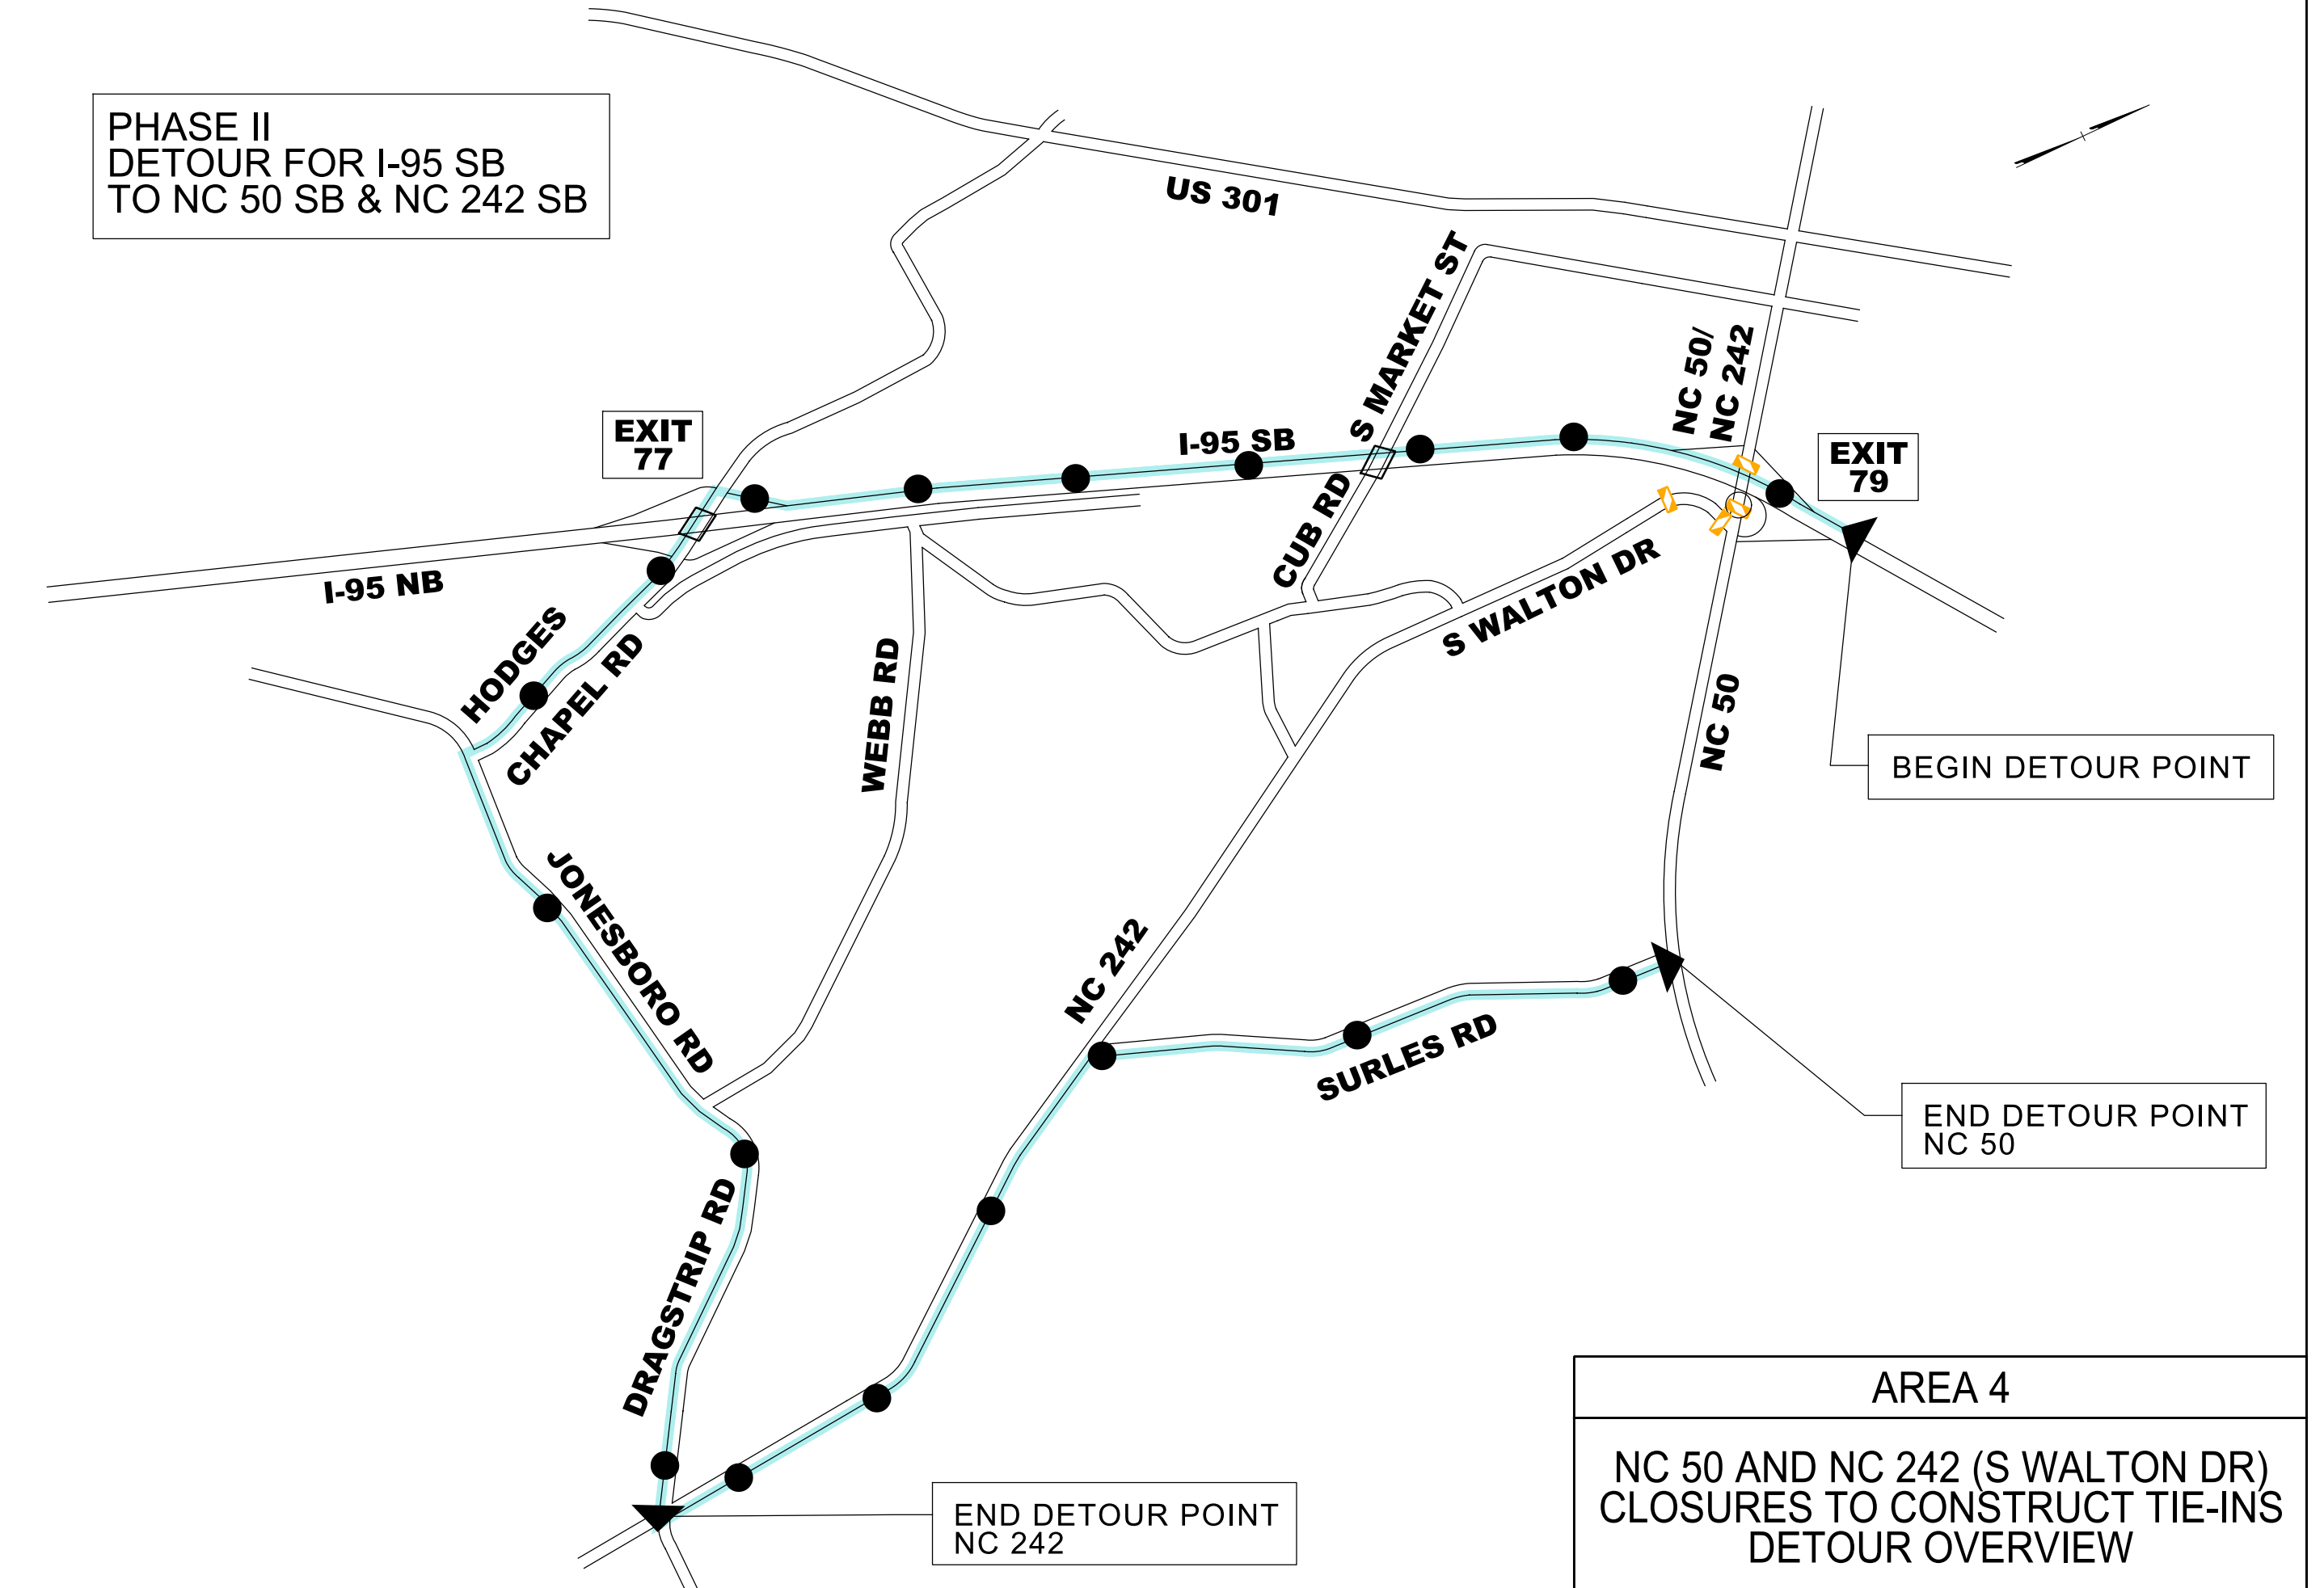

AREA 4
NC 50 AND NC 242 (S WALTON DR)
CLOSURES TO CONSTRUCT TIE-INS
DETOUR OVERVIEW

4/2/2021
R:\Traffic\Transportation Management\PLAN SHEETS\I-5986B TMP A4D1 OV AREA 04 PHASE 02 OVERVIEW.dgn
Caroline Owings