

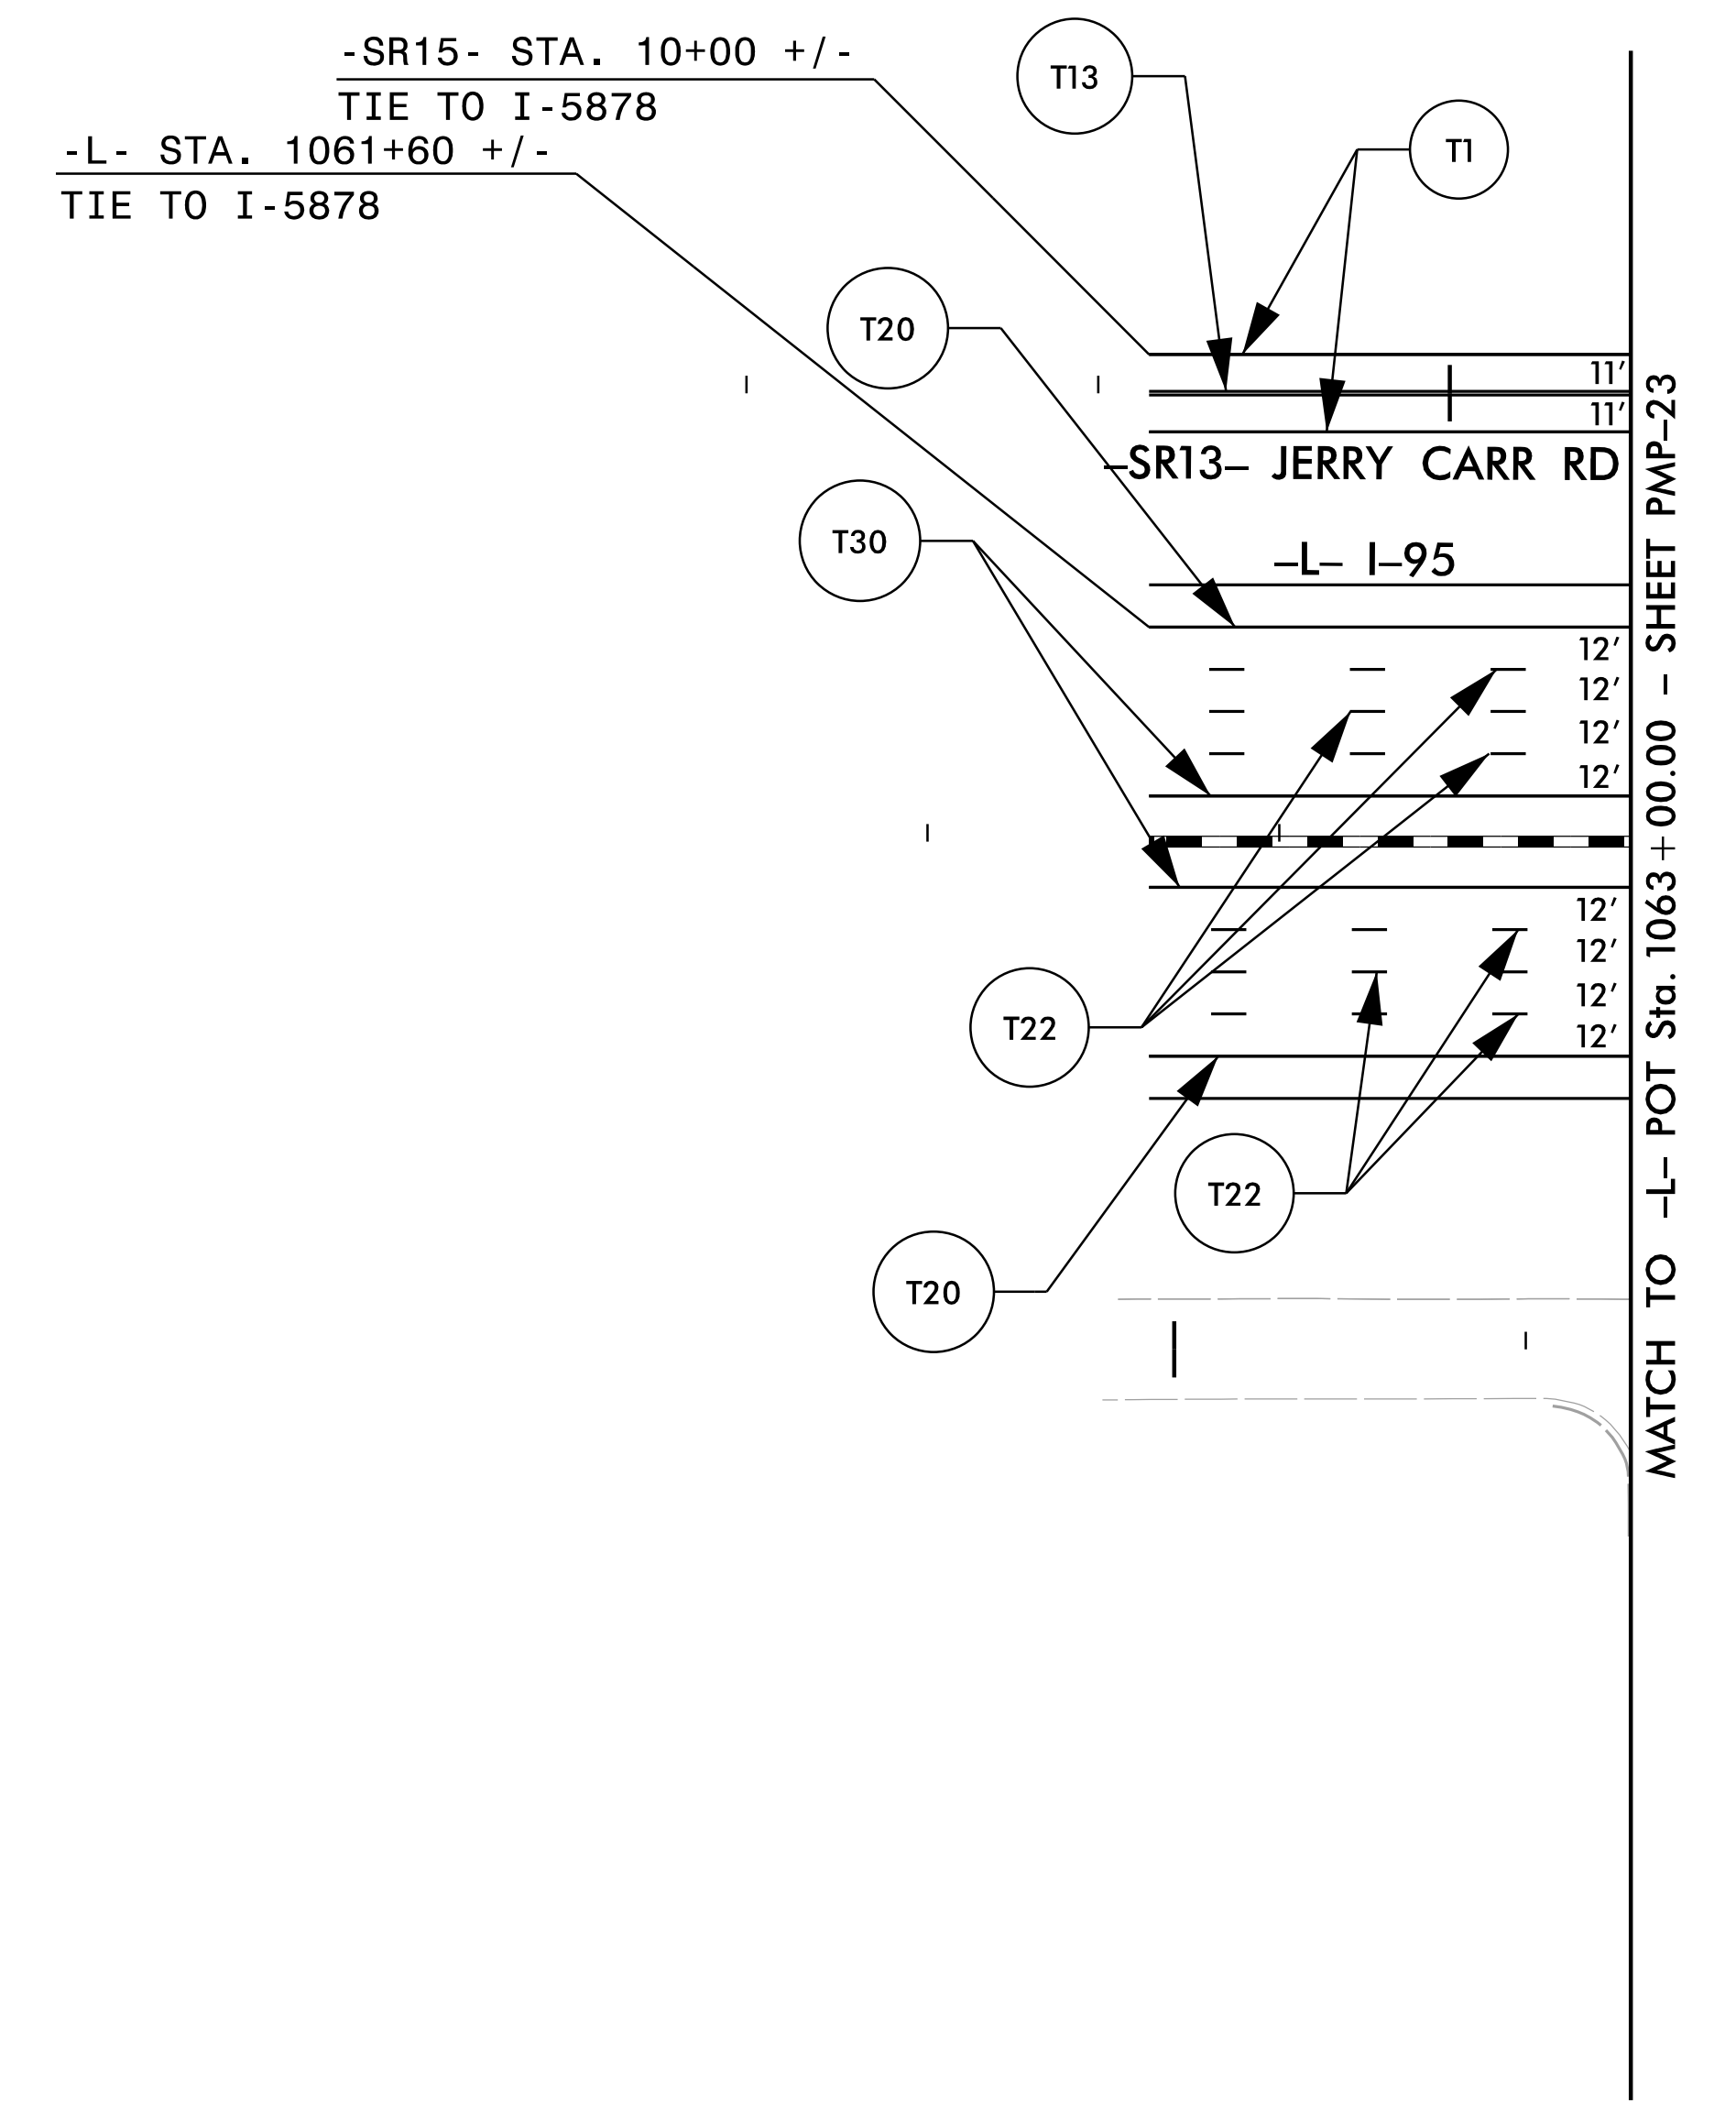


TIP NO.	SHEET NO.
I - 5883	PMP - 22
APPROVED: <i>William J. Hamilton</i> <small>DESIGNED BY: WJH  <small>ASSET ID: 070498484</small></small>	
DATE: 3/15/2021	
SEAL	
	
DOCUMENT NOT CONSIDERED FINAL UNLESS ALL SIGNATURES COMPLETED	
	
<small>RAMEY KEMP ASSOCIATES  5808 Faringdon Place  Raleigh, North Carolina 27609  Phone: 919-872-5115  NC License No. C-0910  www.rameykemp.com</small>	



3/15/2021  
I:\159868\1C\_pmp-22.dgn  
User: JWendt

**PAVEMENT MARKING DETAIL**