

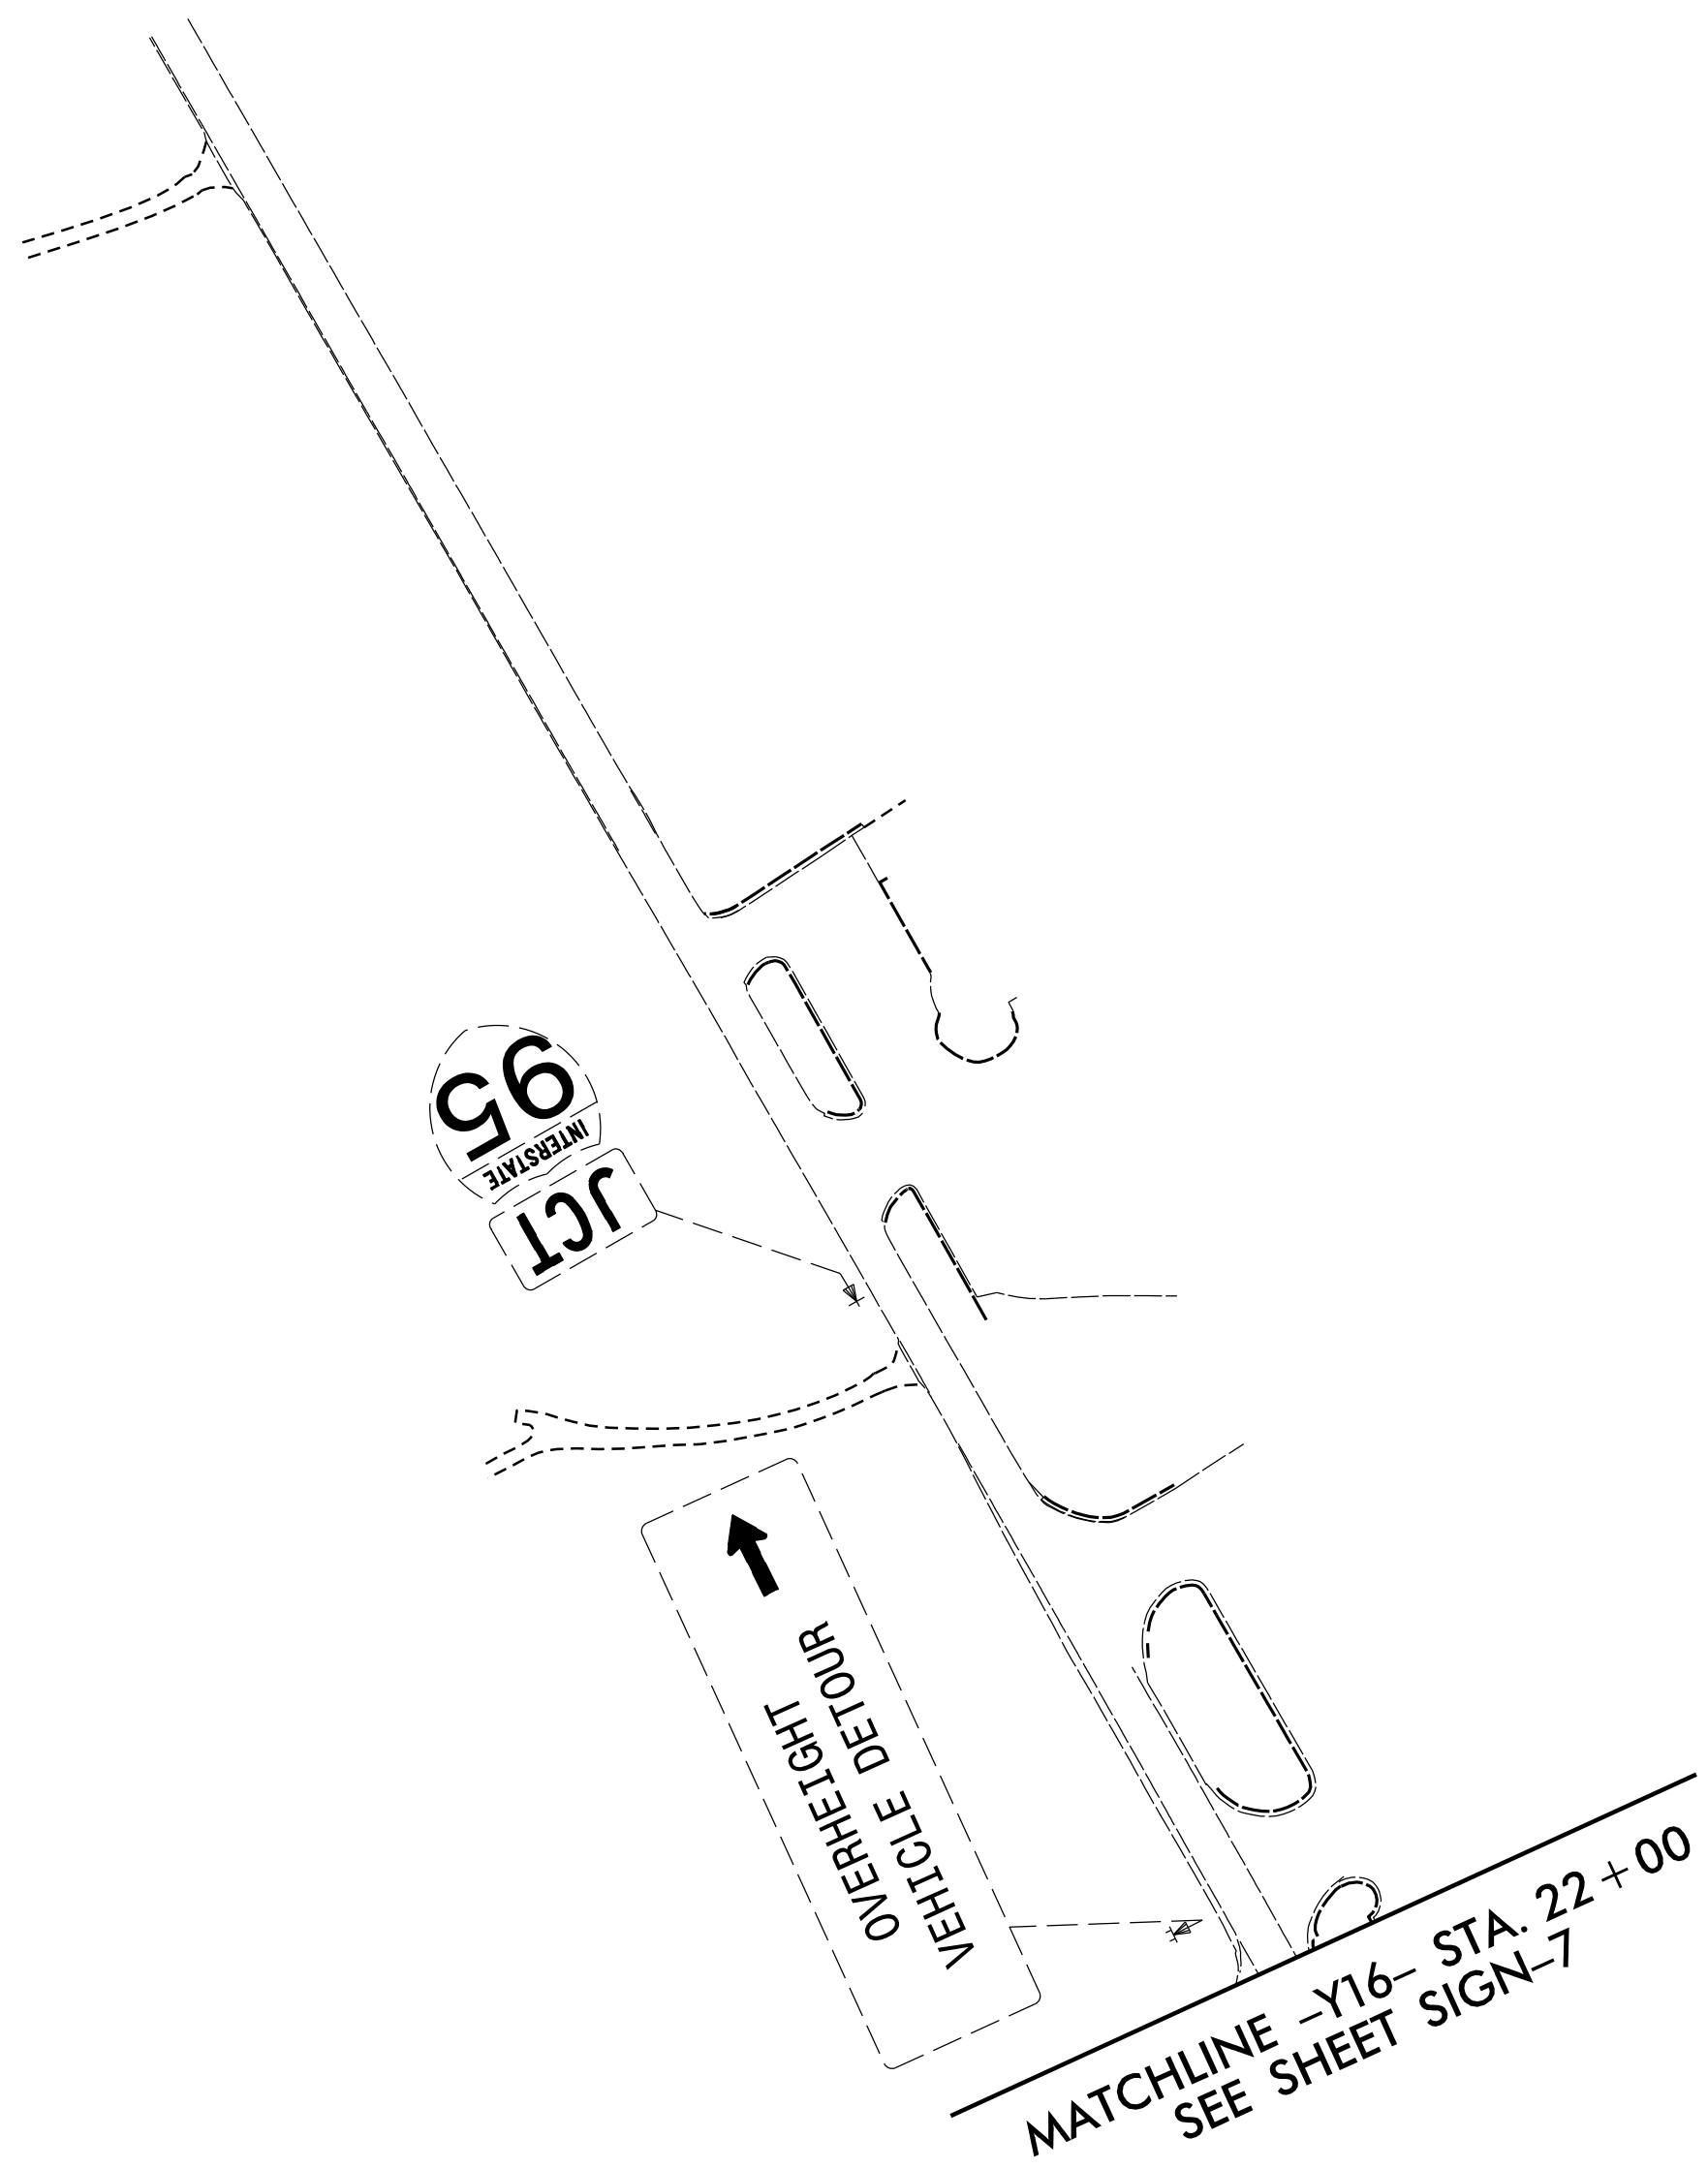
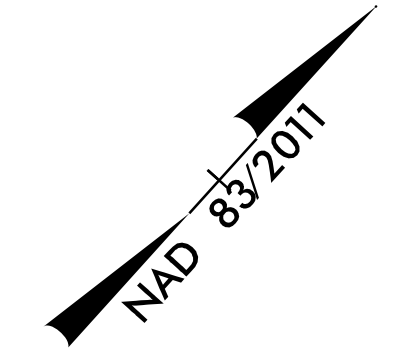


| | |
|---|---------------------|
| TIP NO. I - 5883 | SHEET NO. SIGN-6 |
| APPROVED: <i>William J. Hamilton</i> <small>Professional Engineer License No. 32396</small> | |
| DATE: 3/15/2021 | |
| SEAL  | |
| DOCUMENT NOT CONSIDERED FINAL UNLESS ALL SIGNATURES COMPLETED | |
|  RKA RAMEY KEMP ASSOCIATES <small>5808 Faringdon Place Raleigh, North Carolina 27609 Phone: 919-872-5115</small> <small>NC License No. C-0910 www.rameykemp.com</small> | |



SEE PROJECT NOTE 1 FOR ALL
SIGN SYSTEMS THIS SHEET
UNLESS OTHERWISE NOTED

EXISTING SIGNS