




STATE OF NORTH CAROLINA
DIVISION OF HIGHWAYS

HARNETT AND JOHNSTON COUNTIES

Project: I-5878, I-5883, I-5986B

LOCATION: US 421 (CUMBERLAND ST) FROM WEST OF SAMPSON AVE TO NC 55 AND JONESBORO RD AT I-95 NB RAMPS AND NC 50 (MAIN ST) FROM ELM ST TO I-95 NB RAMPS/S WALTON DR

TYPE OF WORK: SIGNALS AND SIGNAL COMMUNICATIONS

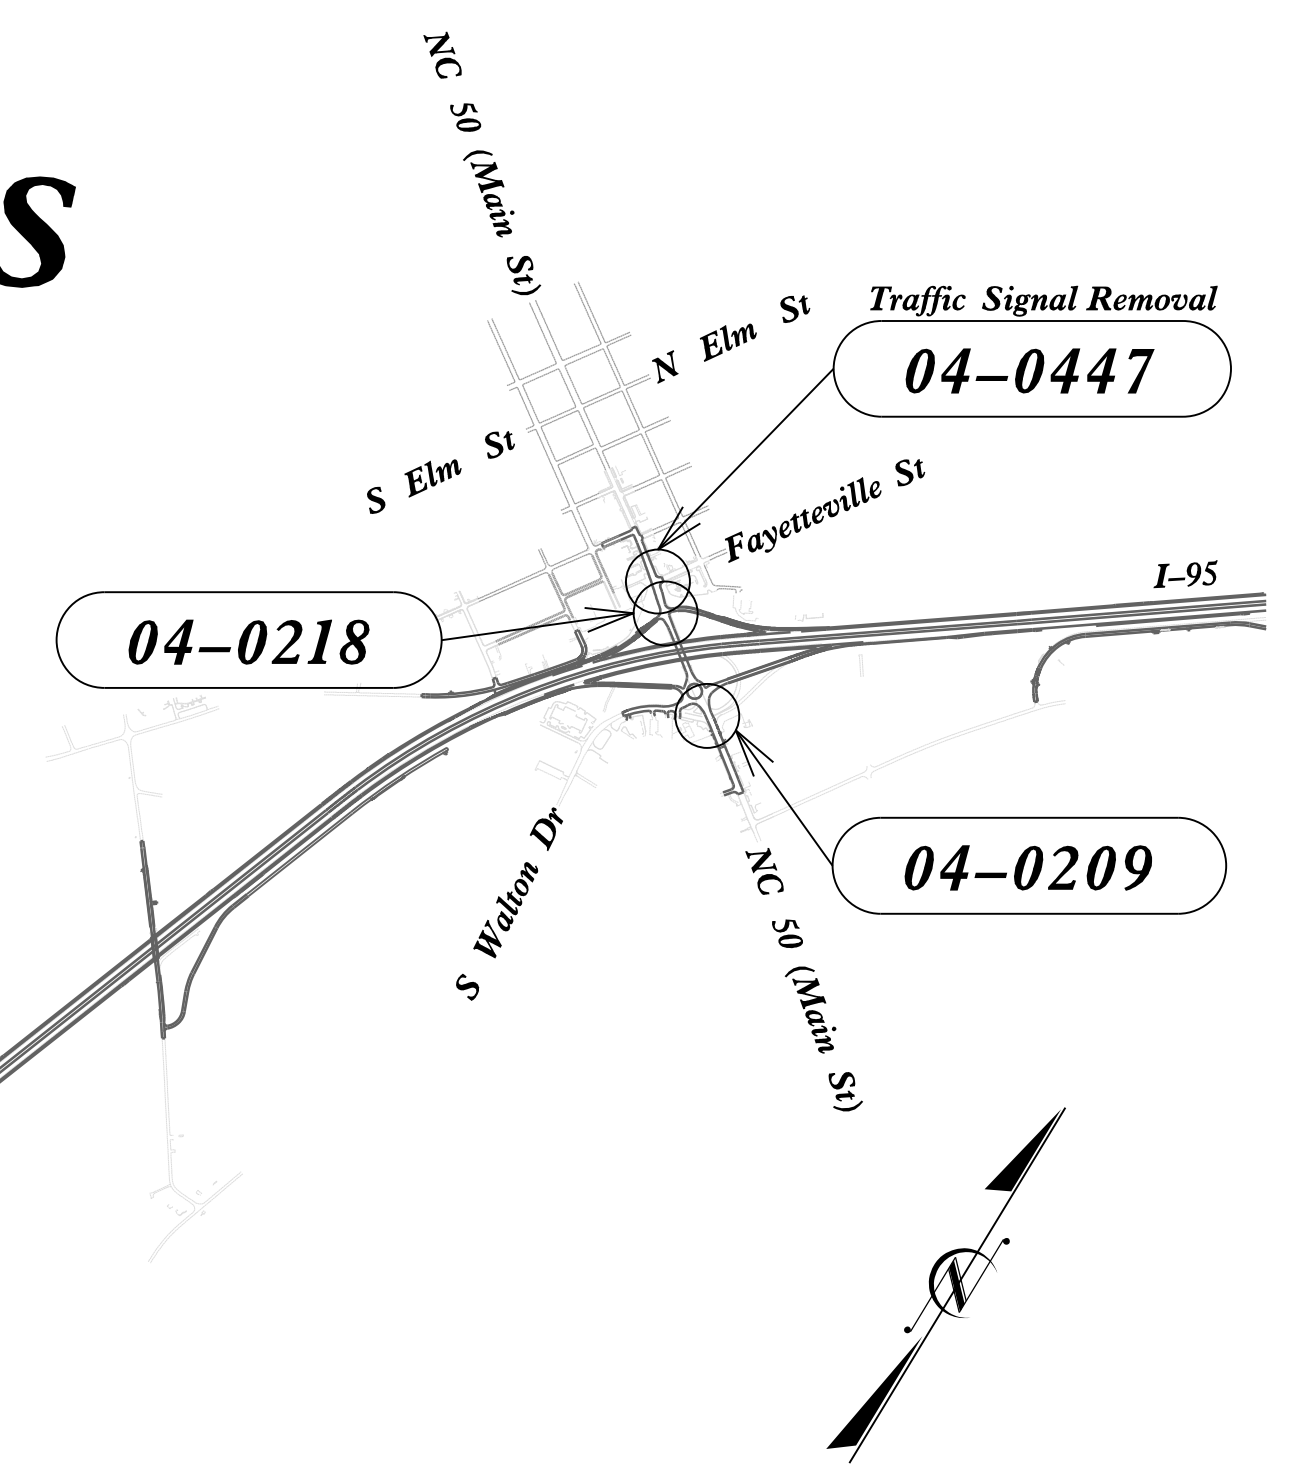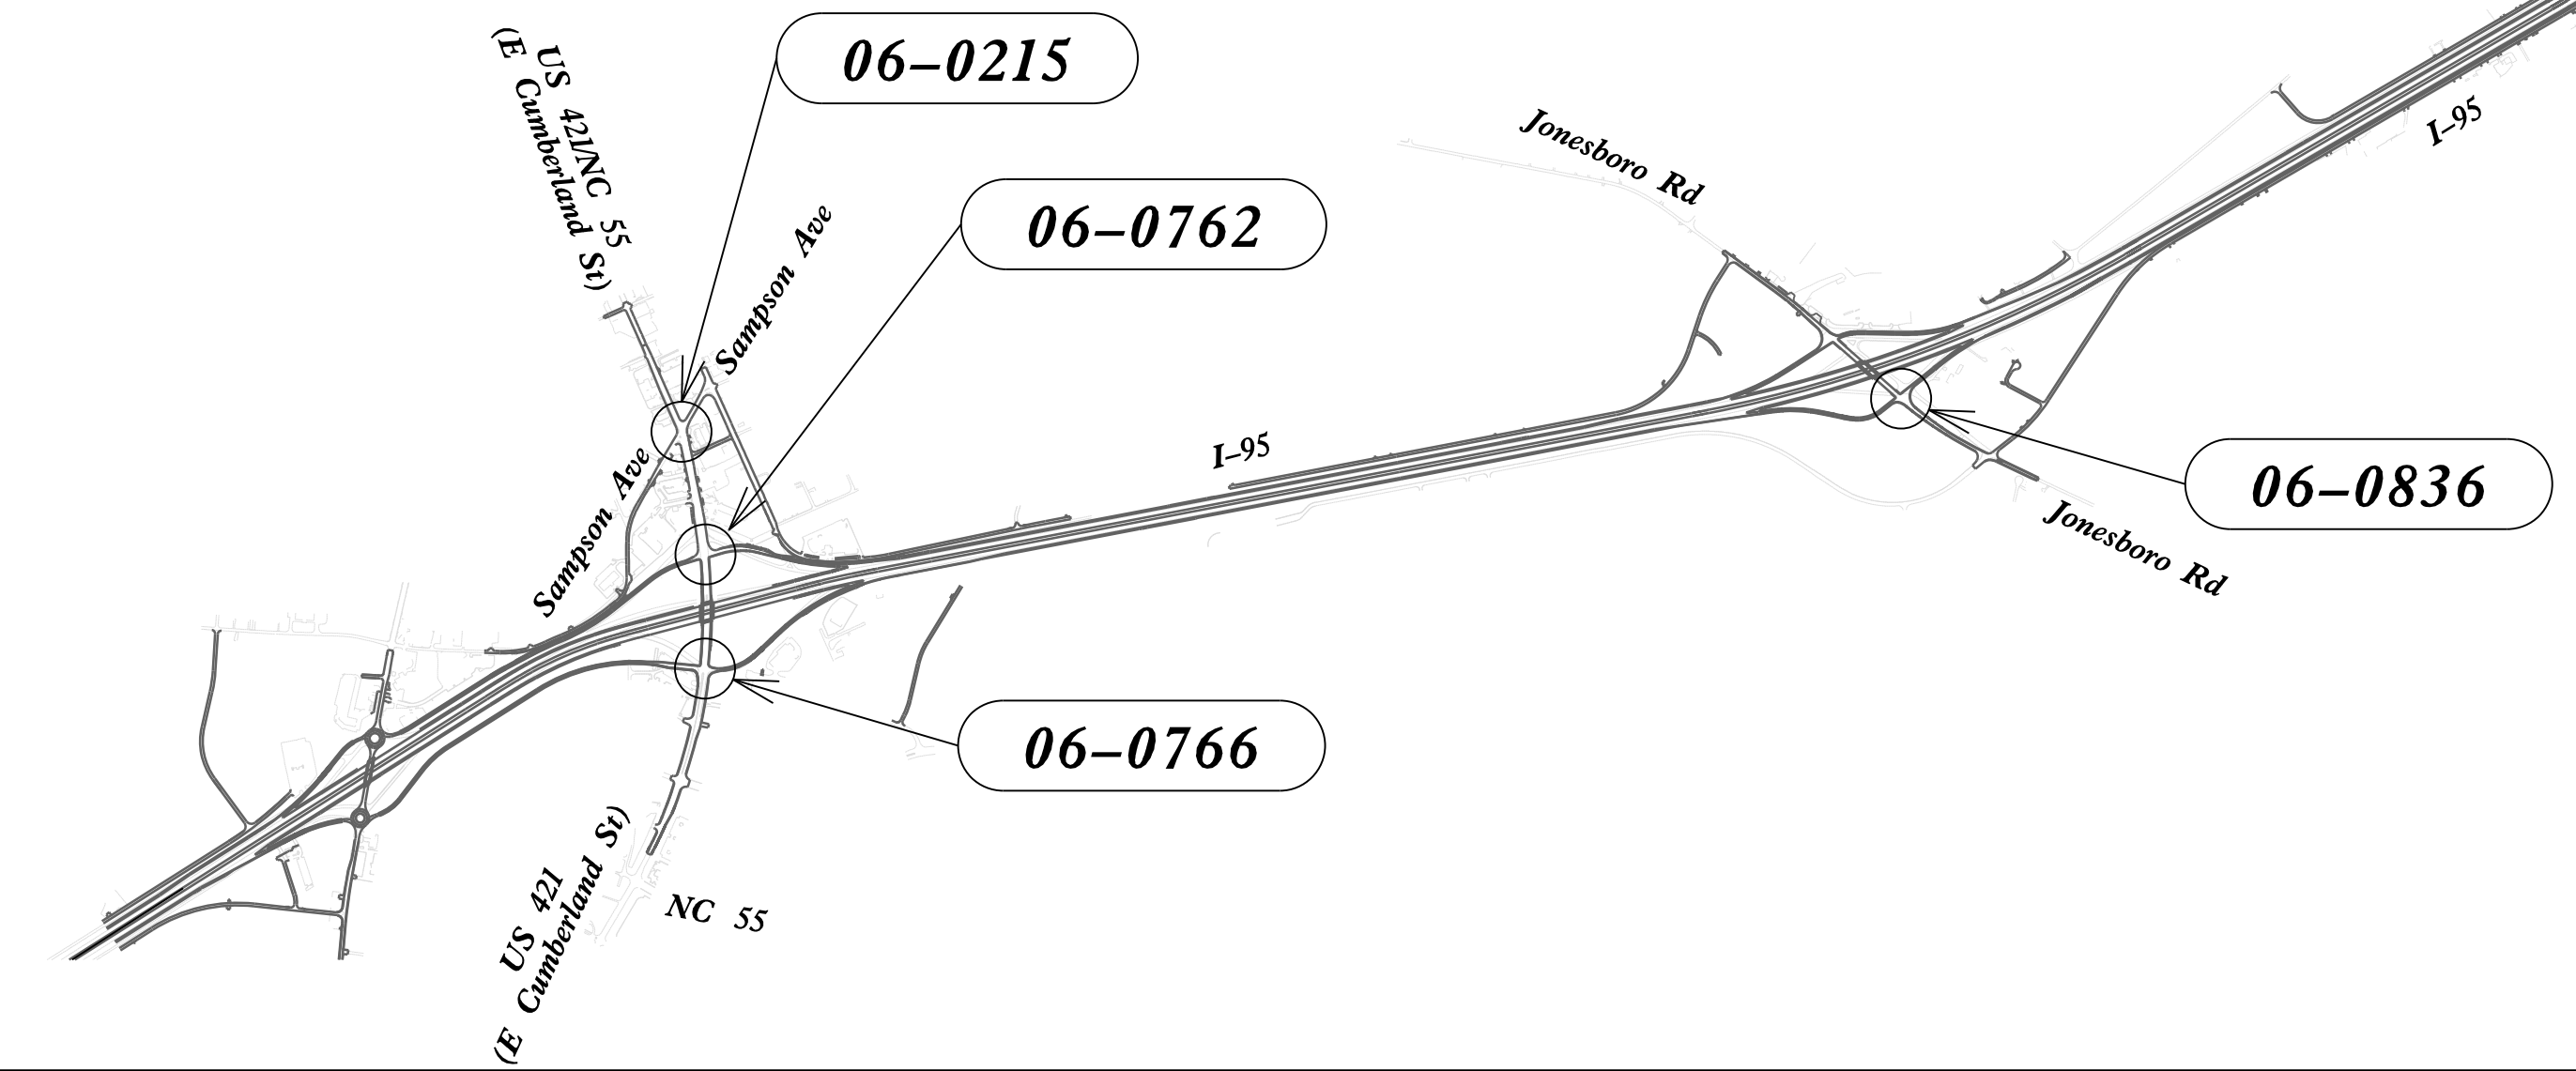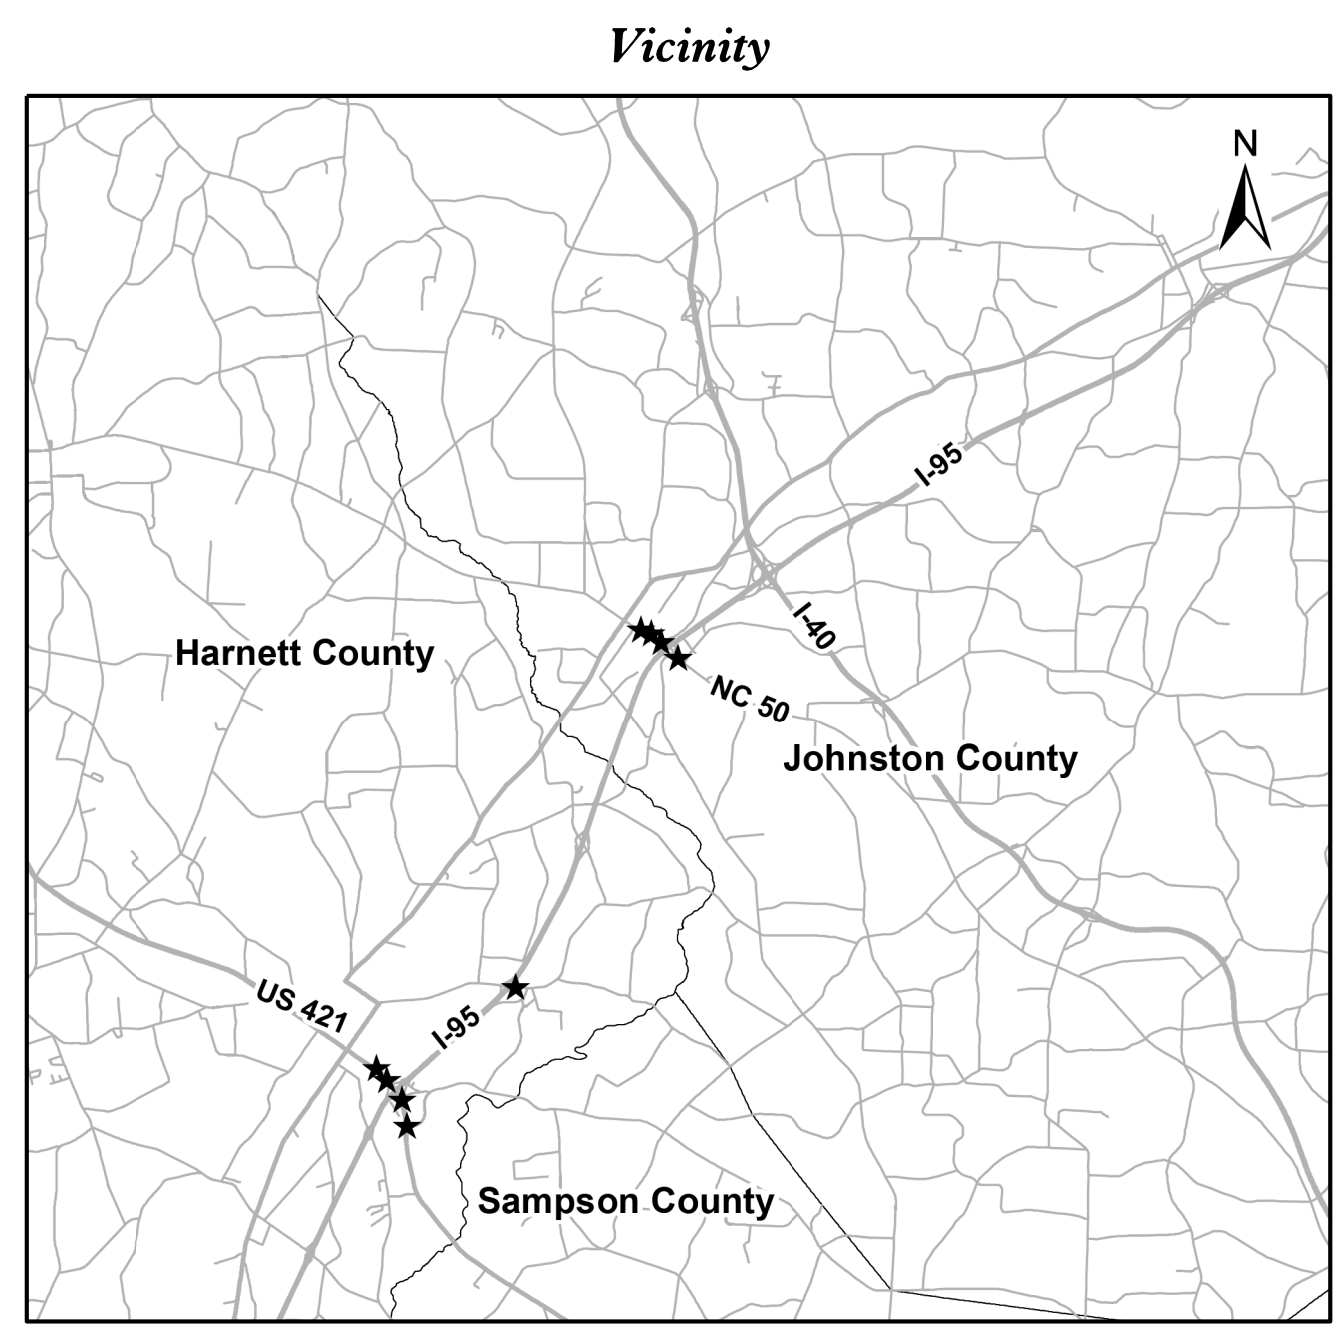

Refer to "Roadway Standard Drawings NCDOT" dated January 2018 and "Standard Specifications for Roads and Structures" dated January 2018.

Sheet #	Reference #	Index of Plans Location/Description
SIG-1.0	----	Title Sheet
SIG-2.0-2.2	06-0215	US 421/NC 55 (E Cumberland Street) at Sampson Ave
SIG-3.0-3.2	06-0762	US 421/NC 55 (E Cumberland Street) at I-95 SB Ramps
SIG-4.0-4.2	06-0766	US 421/NC 55 (E Cumberland Street) at I-95 NB Ramps
SIG-5.0	06-0836	Jonesboro Road at I-95 NB Ramps Flashing Beacon
SIG-6.0-6.2	04-0218T1	NC 50 (Main Street) at I-95 SB Ramps - Temp 1
SIG-7.0-7.2	04-0218	NC 50 (Main Street) at I-95 SB Ramps - Final
SIG-8.0-8.3	04-0209T1	NC 50 (Main Street) at I-95 NB Ramps - Temp 1
SIG-9.0-9.2	04-0209T2	NC 50 (Main Street) at I-95 NB Ramps - Temp 2
SIG-10.0-10.1	----	2018 Standard Plate Sheets
SIG-M1-M8	----	Standard Drawings for Metal Poles
SCP-1-2	----	Signal Communications Construction Notes
SCP-3-6	----	Signal Communications Plans - Signal System #D06-02 DUNN
SCP-7-9	----	Signal Communications Plans - Signal System #D04-20 BENSON
SCP-10-12	----	Signal Communications Splice Diagrams

Prepared for NCDOT in the Office of:
Michael Baker INTERNATIONAL
8000 Regency Parkway, Suite 600
Cary, North Carolina 27518
Phone: 919-463-5488 · MBAKERINTL.COM
NC License No. : F-1084

Kelly M Cory, PE, PTOE
PROJECT DESIGN ENGINEER

INTELLIGENT TRANSPORTATION AND SIGNALS UNIT
Contacts:
Meghan E. LeBlanc, P.E. - Eastern Region Signals Project Engineer
Keith M. Mims, P.E. - Signal Equipment Design Engineer
Gregory A. Green - Signal Communications Project Engineer
Heidi Berggren, EI - Signal Communications Project Design Engineer

Prepared for:
DIVISION OF HIGHWAYS
TRANSPORTATION MOBILITY AND SAFETY
DIVISION

750 N. Greenfield Parkway, Garner, NC 27529

09 MAY 2021 10:47 AM C:\projects\I-5986B\Traffic\Sigs\Design\Sigs\I-5986B-SIG-01.dgn