
PROJECT REFERENCE NO. SCP-4 I-5878

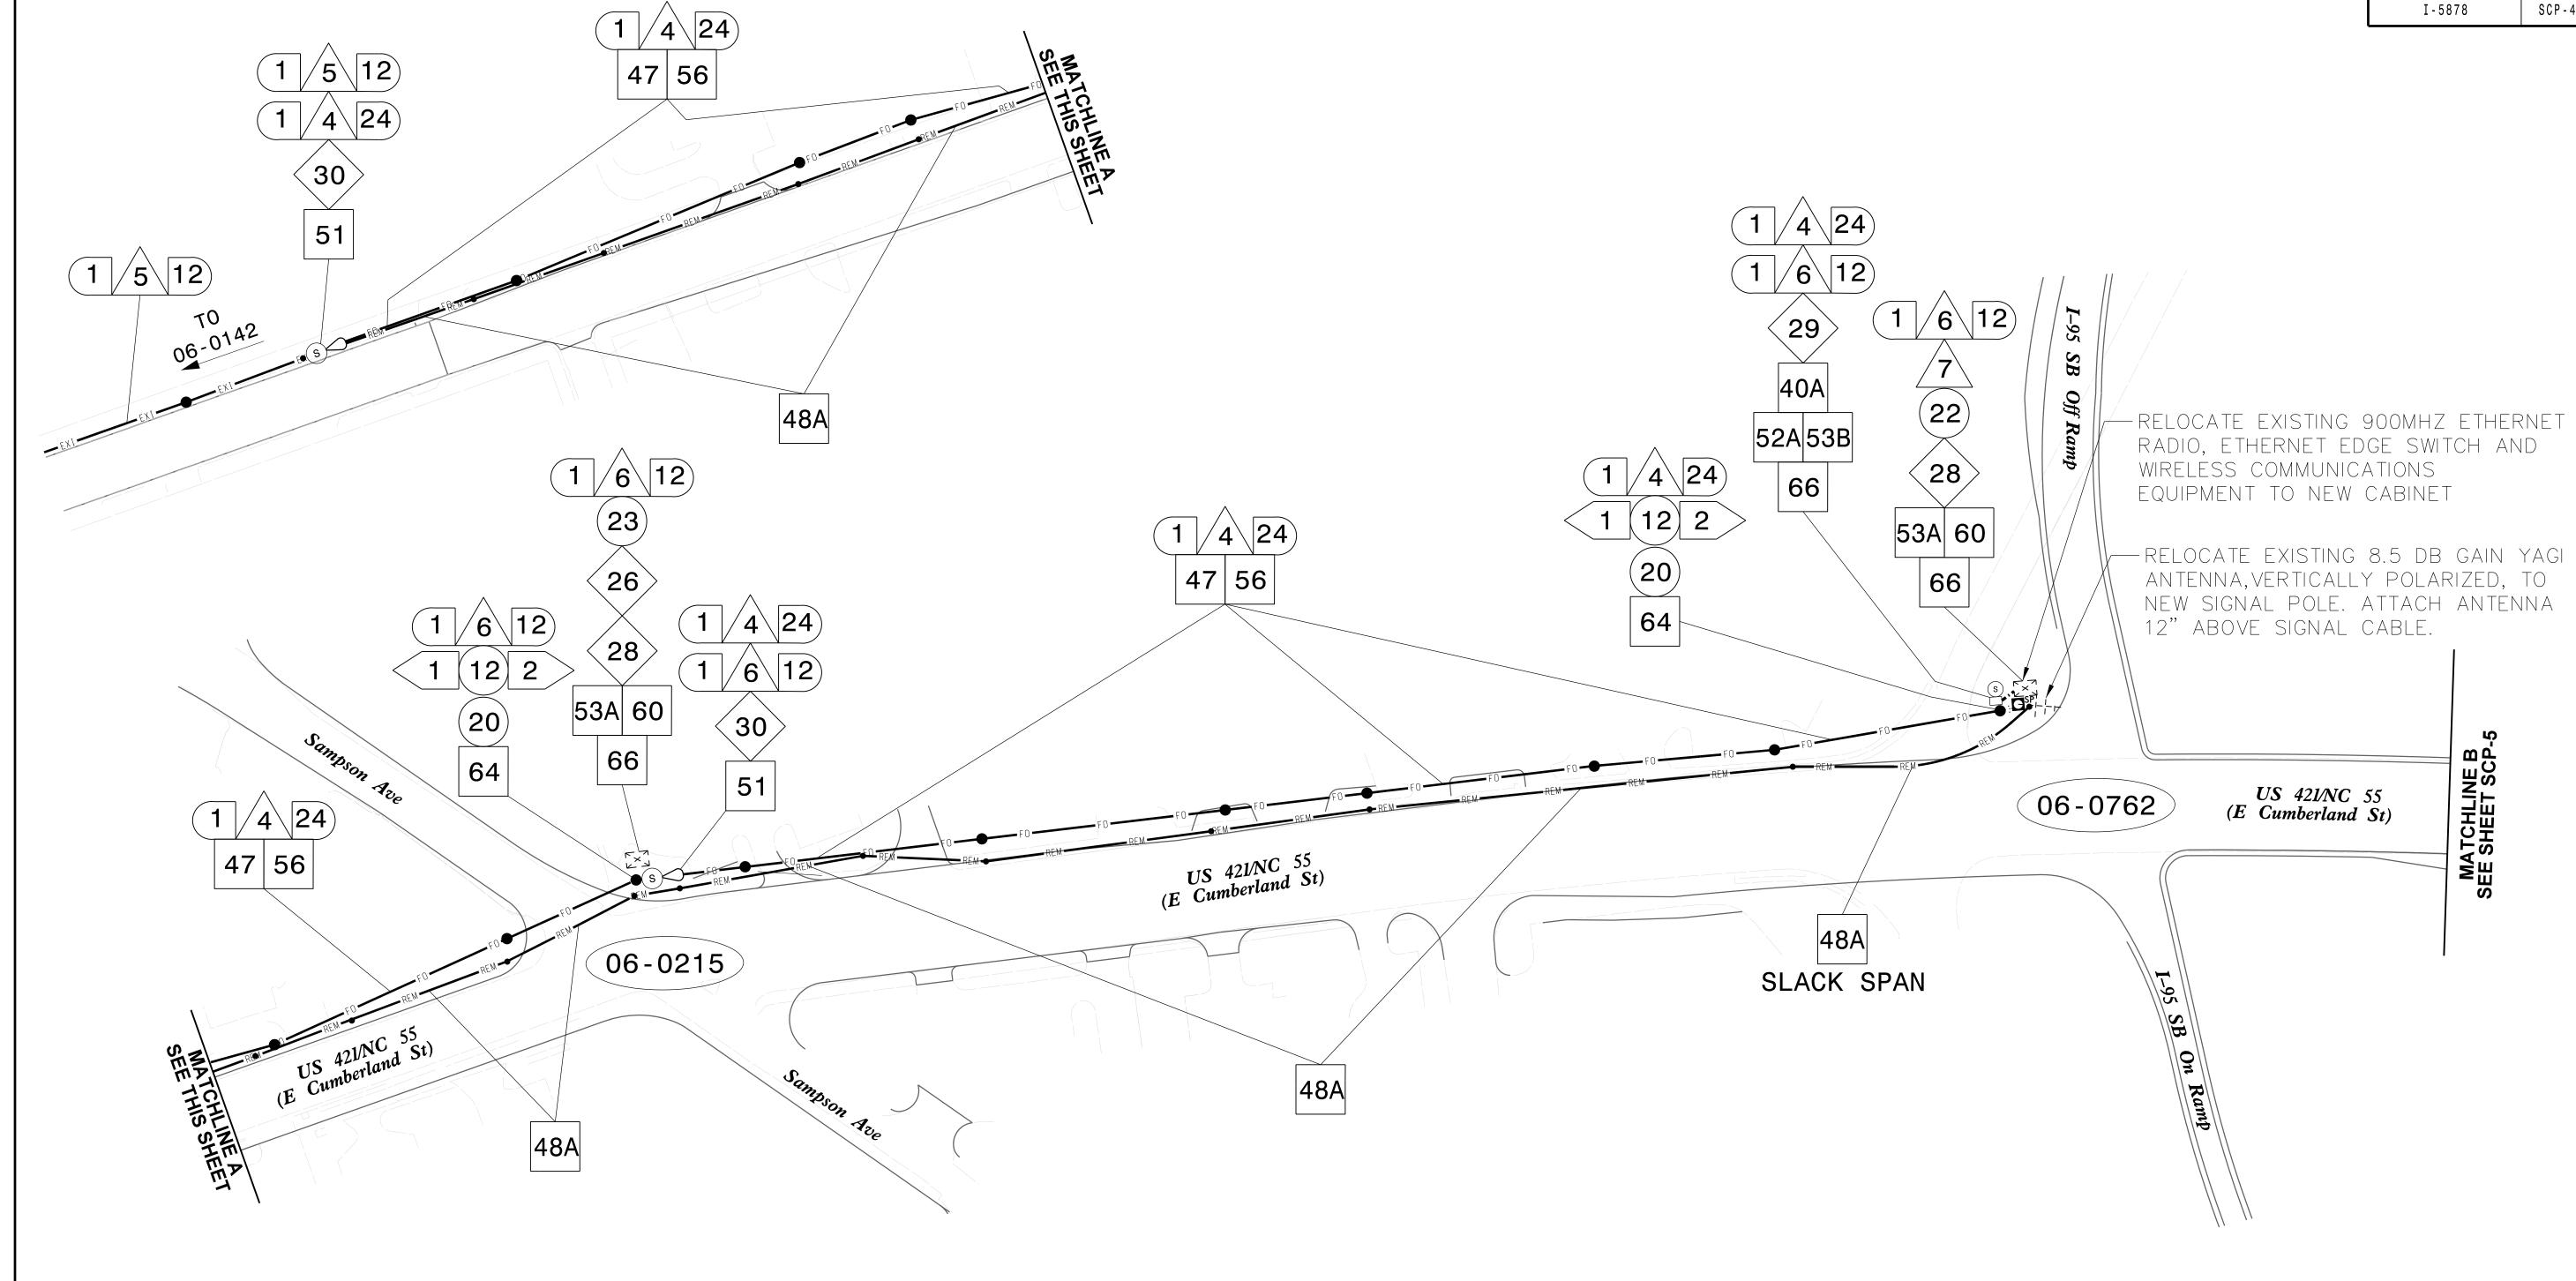

GENERAL NOTES:

- 1. FIVE (5) DAYS PRIOR TO BEGINNING WORK ON THE SIGNAL SYSTEM, CONTACT THE DIVISION 6 TRAFFIC ENGINEER AT (910) 364-0606 TO ARRANGE FOR THE DIVISION TRAFFIC ENGINEER TO PROGRAM THE NEW FIELD ETHERNET SWITCHES WITH THE NECESSARY NETWORK CONFIGURATION DATA, INCLUDING BUT NOT LIMITED TO: THE PROJECT IP ADDRESS, DEFAULT GATEWAY, SUBNET MASK AND VLAN ID INFORMATION. NOTIFY THE DIVISION TRAFFIC ENGINEER WHEN WORK IS PERFORMED TO ENSURE THAT ALL FIBER CIRCUITS ARE FUNCTIONING PROPERLY. WORK IS NOT COMPLETE UNTIL THE SIGNAL SYSTEM IS BACK UP AND OPERATIONAL.
- 2. CONTRACTOR TO RECORD EXISTING SPLICE ARRANGEMENT FOR COMPARISON TO THE SUPPLIED SPLICE DETAILS. IF DISCREPANCIES EXIST, CONTACT THE ENGINEER TO DETERMINE HOW TO PROCEED WITH RESPLICING. PROVIDE AS-BUILT PLANS TO THE ENGINEER IF FINAL SPLICE ARRANGEMENT DIFFERS FROM THE SUPPLIED SPLICE DETAILS.



NC License No.: F-1084

SIGNAL SYSTEM #D06-02 DUNN TEMP 2 (TMP Phase II to V) DIVISION 06 HARNETT CO. PLAN DATE: March 2021 REVIEWED BY: K M Cory PREPARED BY: S Tamm REVIEWED BY:

SIGNAL COMMUNICATIONS PLANS 038970 DUNN Kelly M Cory

DOCUMENT NOT CONSIDERED FINAL UNLESS ALL SIGNATURES COMPLETED

750 N.Greenfield Pkwy,Garner,NC 27529

REVISIONS