
PROJECT REFERENCE NO. I-5986B

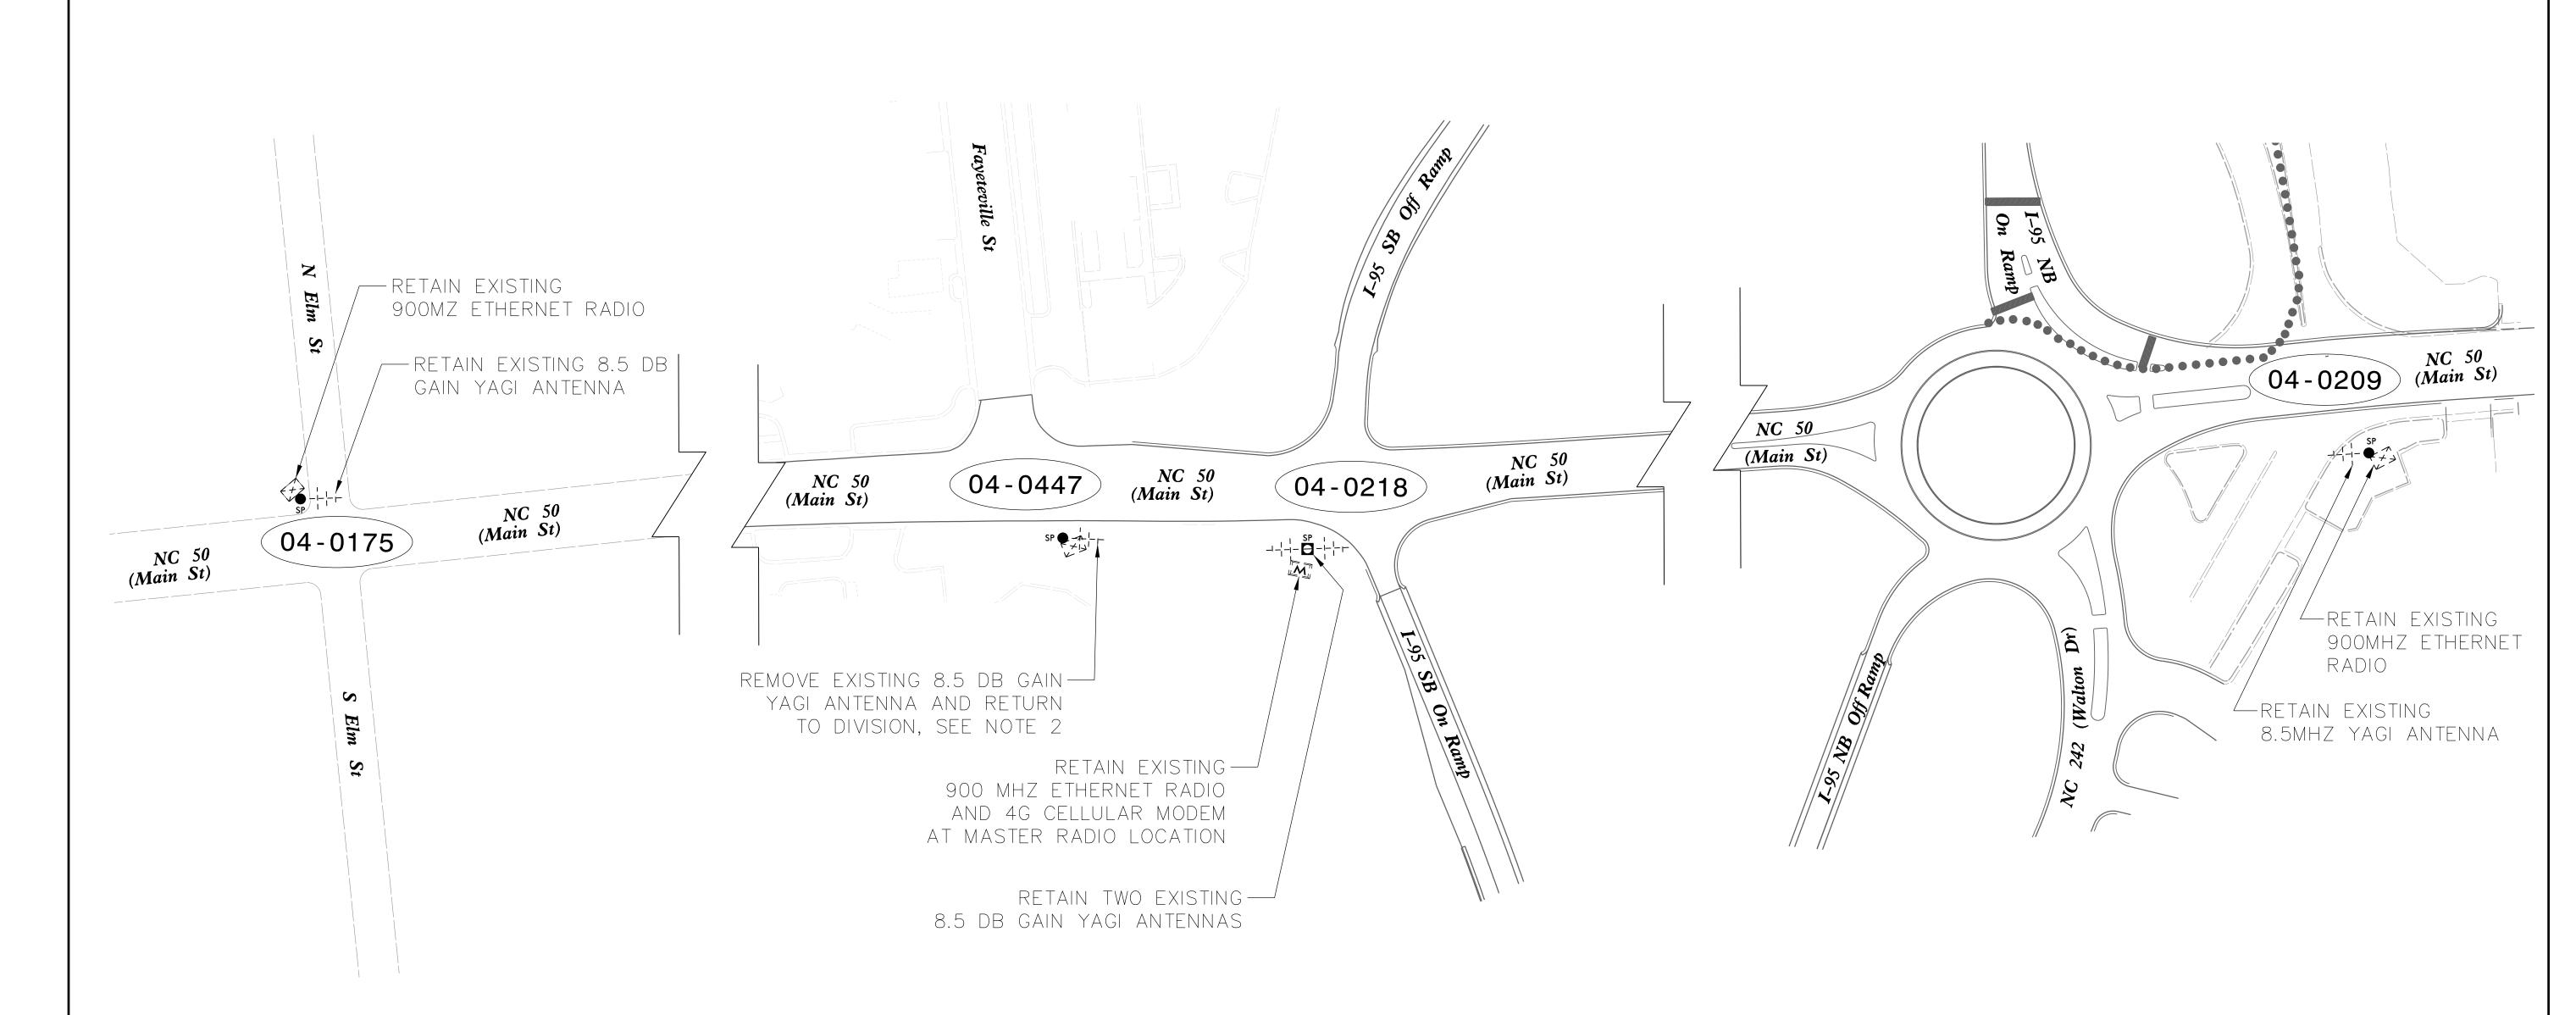

GENERAL NOTES:

- 1. FIVE (5) DAYS PRIOR TO BEGINNING WORK ON THE SIGNAL SYSTEM, CONTACT THE DIVISION 4 TRAFFIC ENGINEER AT (252) 640-6505 TO ARRANGE FOR THE DIVISION TRAFFIC ENGINEER TO PROGRAM THE NEW FIELD ETHERNET SWITCHES WITH THE NECESSARY NETWORK CONFIGURATION DATA, INCLUDING BUT NOT LIMITED TO: THE PROJECT IP ADDRESS, DEFAULT GATEWAY, SUBNET MASK AND VLAN ID INFORMATION. NOTIFY THE DIVISION TRAFFIC ENGINEER WHEN WORK IS PERFORMED TO ENSURE THAT ALL FIBER CIRCUITS ARE FUNCTIONING PROPERLY. WORK IS NOT COMPLETE UNTIL THE SIGNAL SYSTEM IS BACK UP AND OPERATIONAL.
- 2. REMOVE THE EXISTING WIRELESS EQUIPMENT AND YAGI ANTENNA AND RETURN TO DIVISION 4 AT 509 WARD BOULEVARD, WILSON, NC 27895.



8000 Regency Pkwy, Ste. 600, Cary, NC 27518 Phone: (919) 463-5490 · MBAKERINTL.COM

NC License No.: F-1084

750 N.Greenfield Pkwy,Garner.NC 27529 | PREPARED BY: \$ Tamm

SIGNAL COMMUNICATIONS PLANS SIGNAL SYSTEM #D04-20 BENSON DIVISION 04 JOHNSTON CO.

TEMP 2 (TMP Phase 3) BENSON PLAN DATE: March 2021 REVIEWED BY: K M Cory REVIEWED BY:



DOCUMENT NOT CONSIDERED FINAL UNLESS ALL SIGNATURES COMPLETED