
PROJECT REFERENCE NO.

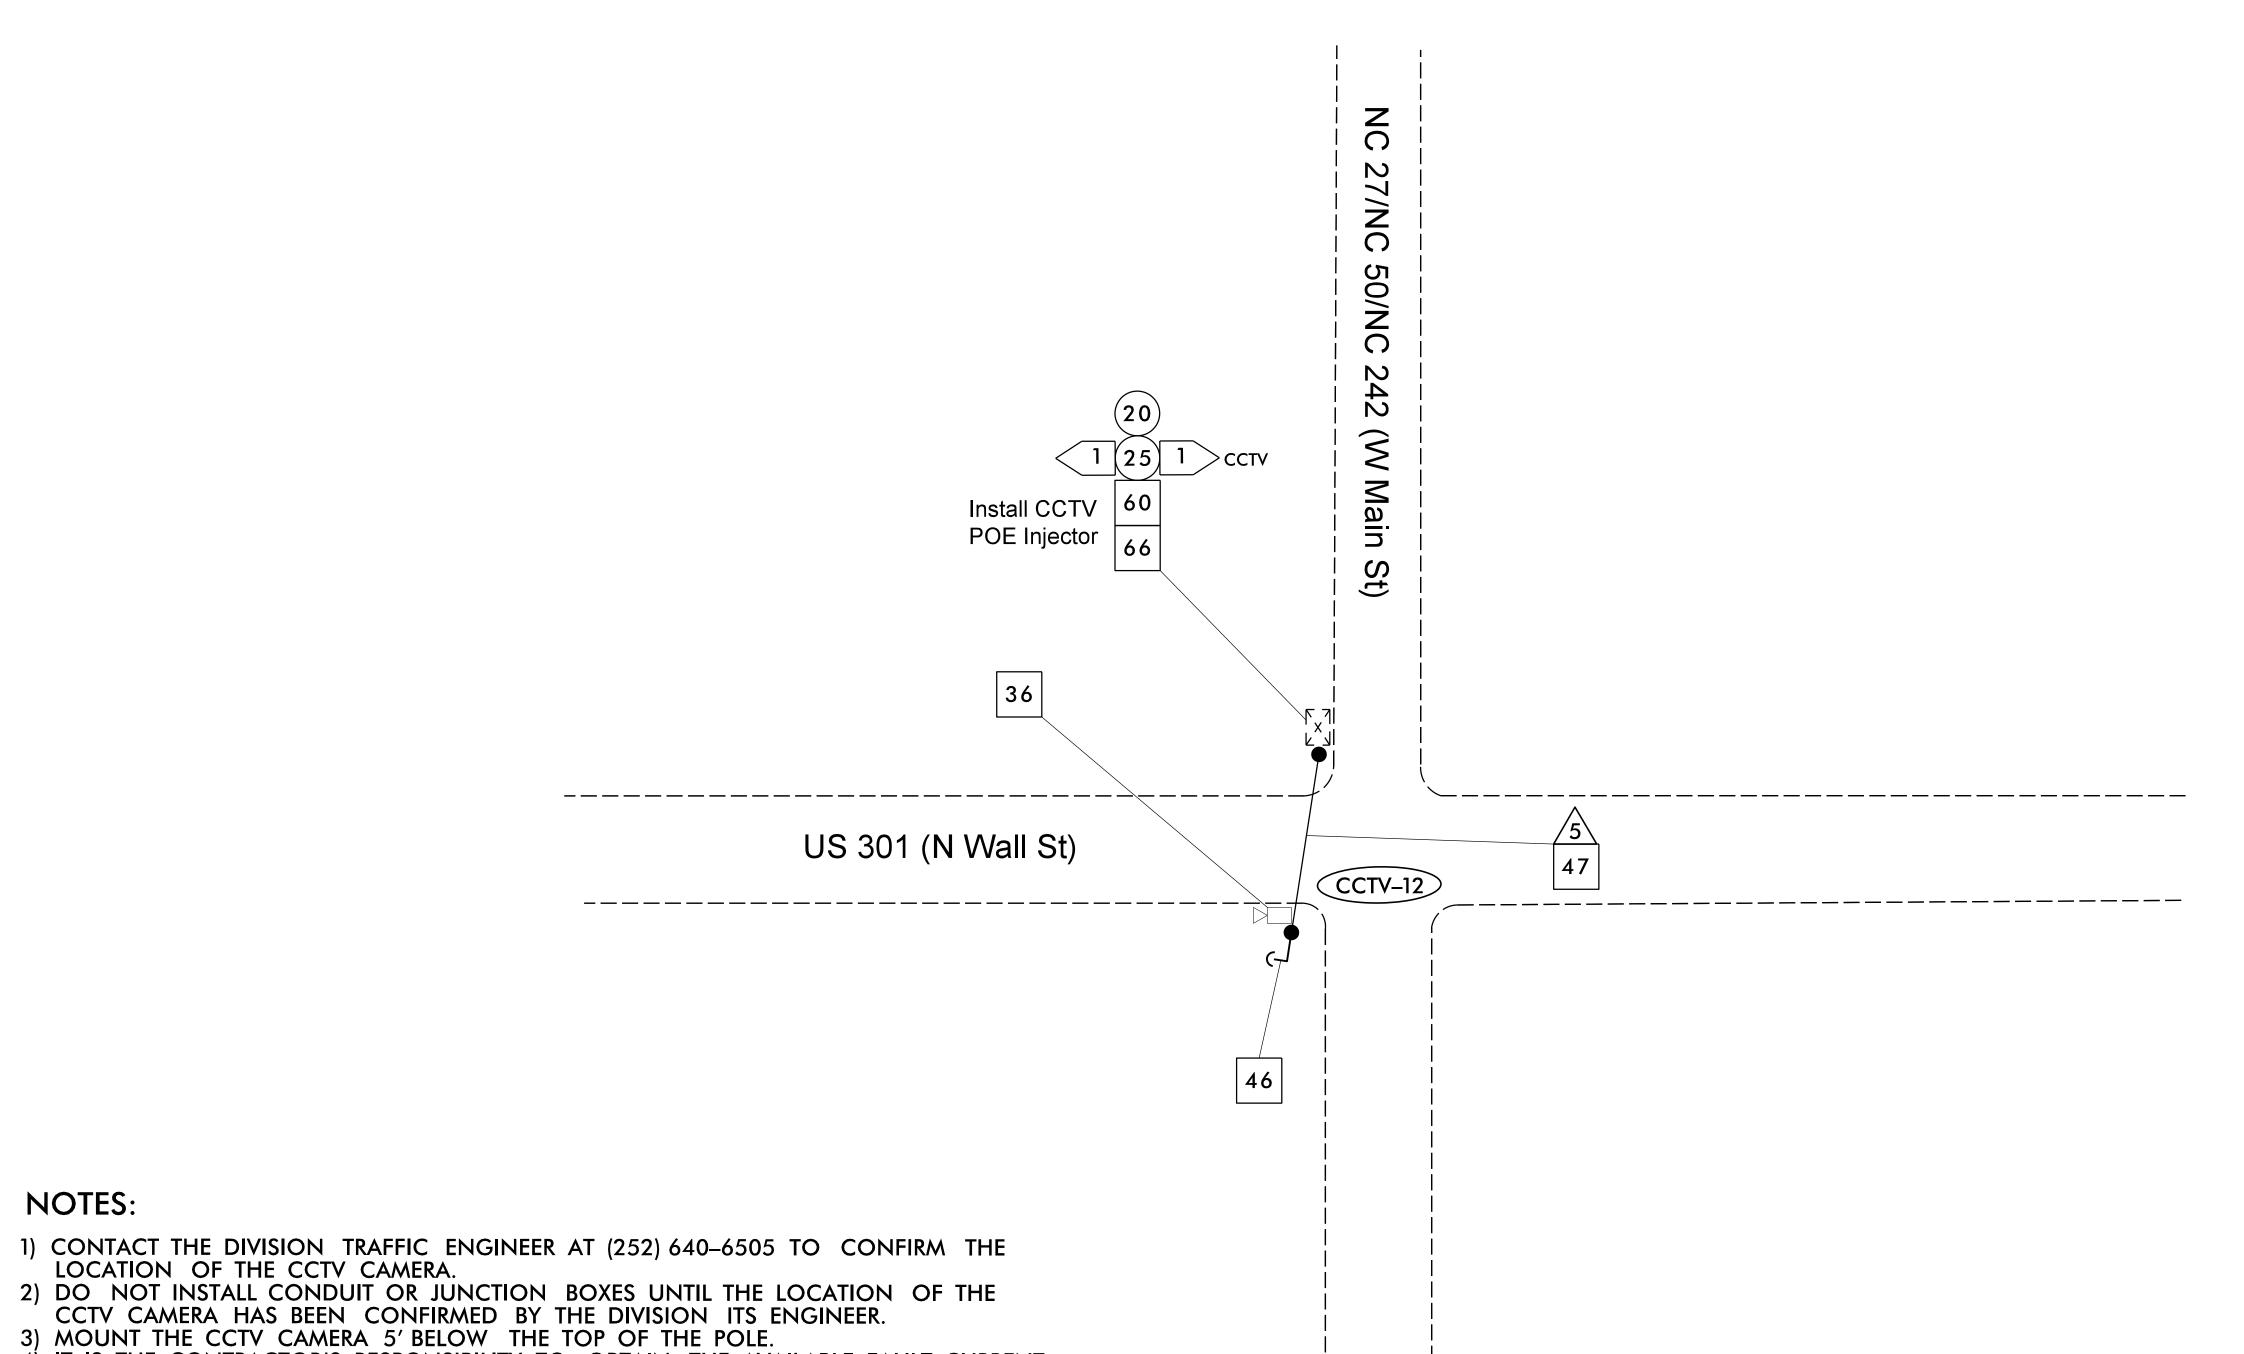


4) IT IS THE CONTRACTOR'S RESPONSIBILITY TO OBTAIN THE AVAILABLE FAULT CURRENT INFORMATION FROM THE POWER COMPANY FOR THE REQUIRED ELECTRICAL SERVICE AND PLACE A "FAULT CURRENT" STICKER INSIDE THE SERVICE DISCONNECT PANEL WITH THE DATE AND AVAILABLE FAULT CURRENT ON THE STICKER.

**NOTES:** 

LOCATION OF THE CCTV CAMERA.

5) NCDOT DIVISION 4 WILL FURNISH THE CCTV AND DMS CELL MODEMS. CONTACT THE ENGINEER SIX (6) WEEKS PRIOR TO BEGINNING WORK.

6) REFER TO THE TRANSPORTATION MANAGEMENT PLAN FOR LANE CLOSURE TIME RESTRICTIONS.

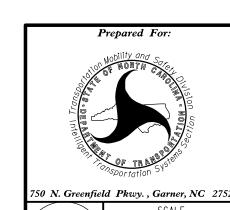

US 301 at NC 50 CCTV

March 2021 REVIEWED BY: WJ Hamilton RKA PROJ. NO.: 18132 (040) 750 N. Greenfield Pkwy., Garner, NC 27529 PREPARED BY: A. AND TOWS REVISIONS

INIT. DATE William J. Hamilton 3/26/2021

DOCUMENT NOT CONSIDERED

FINAL UNLESS ALL SIGNATURES COMPLETED

